
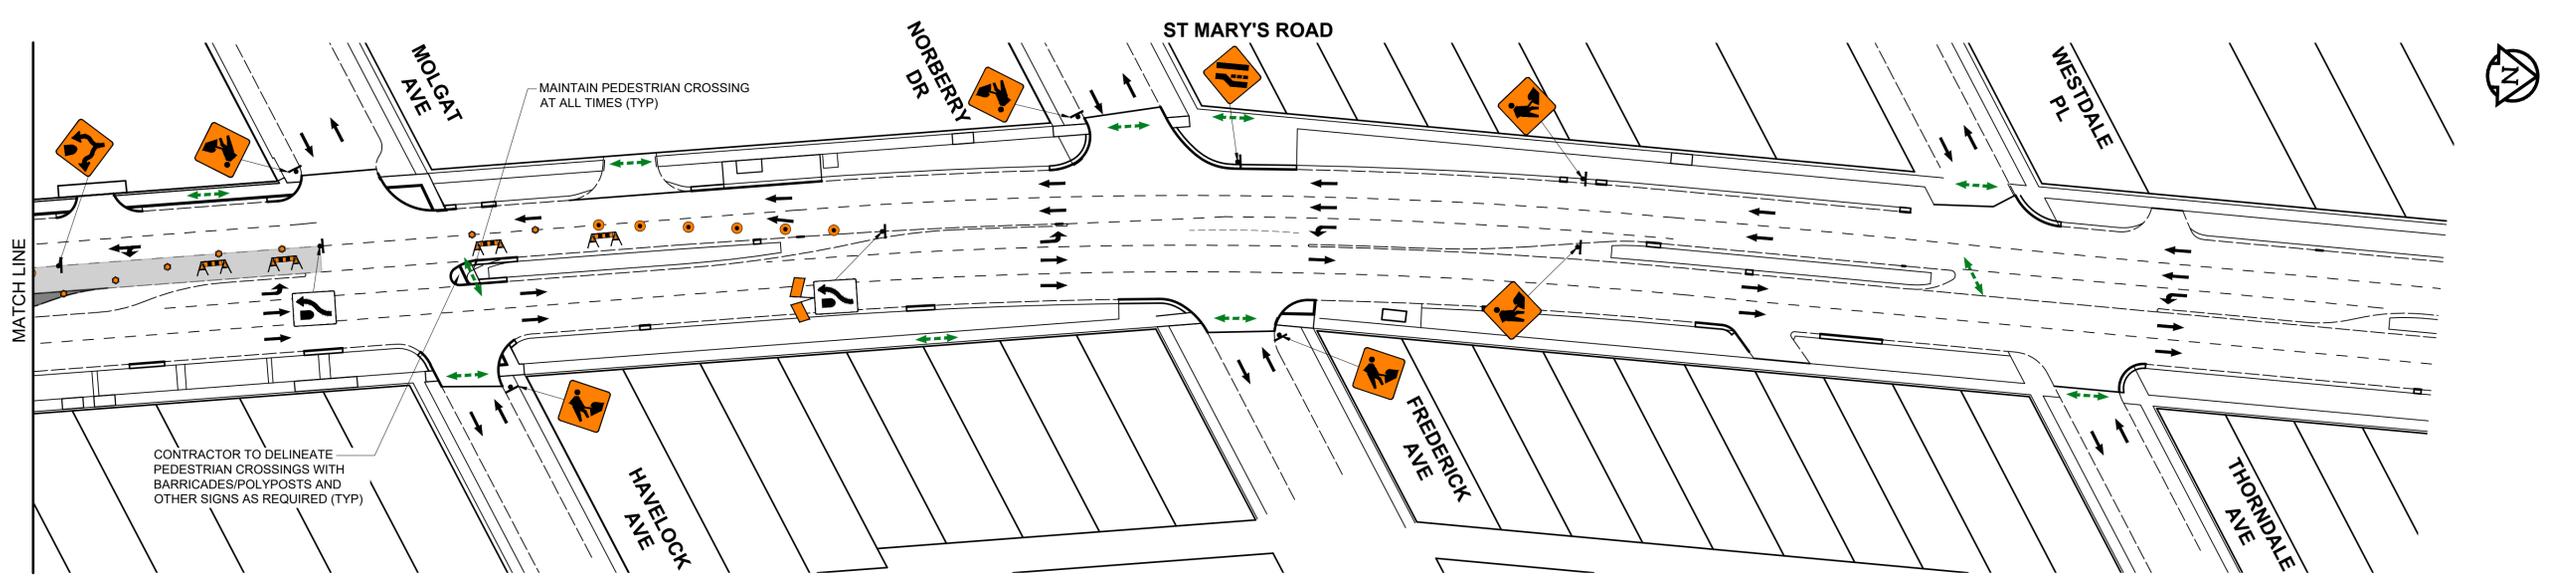
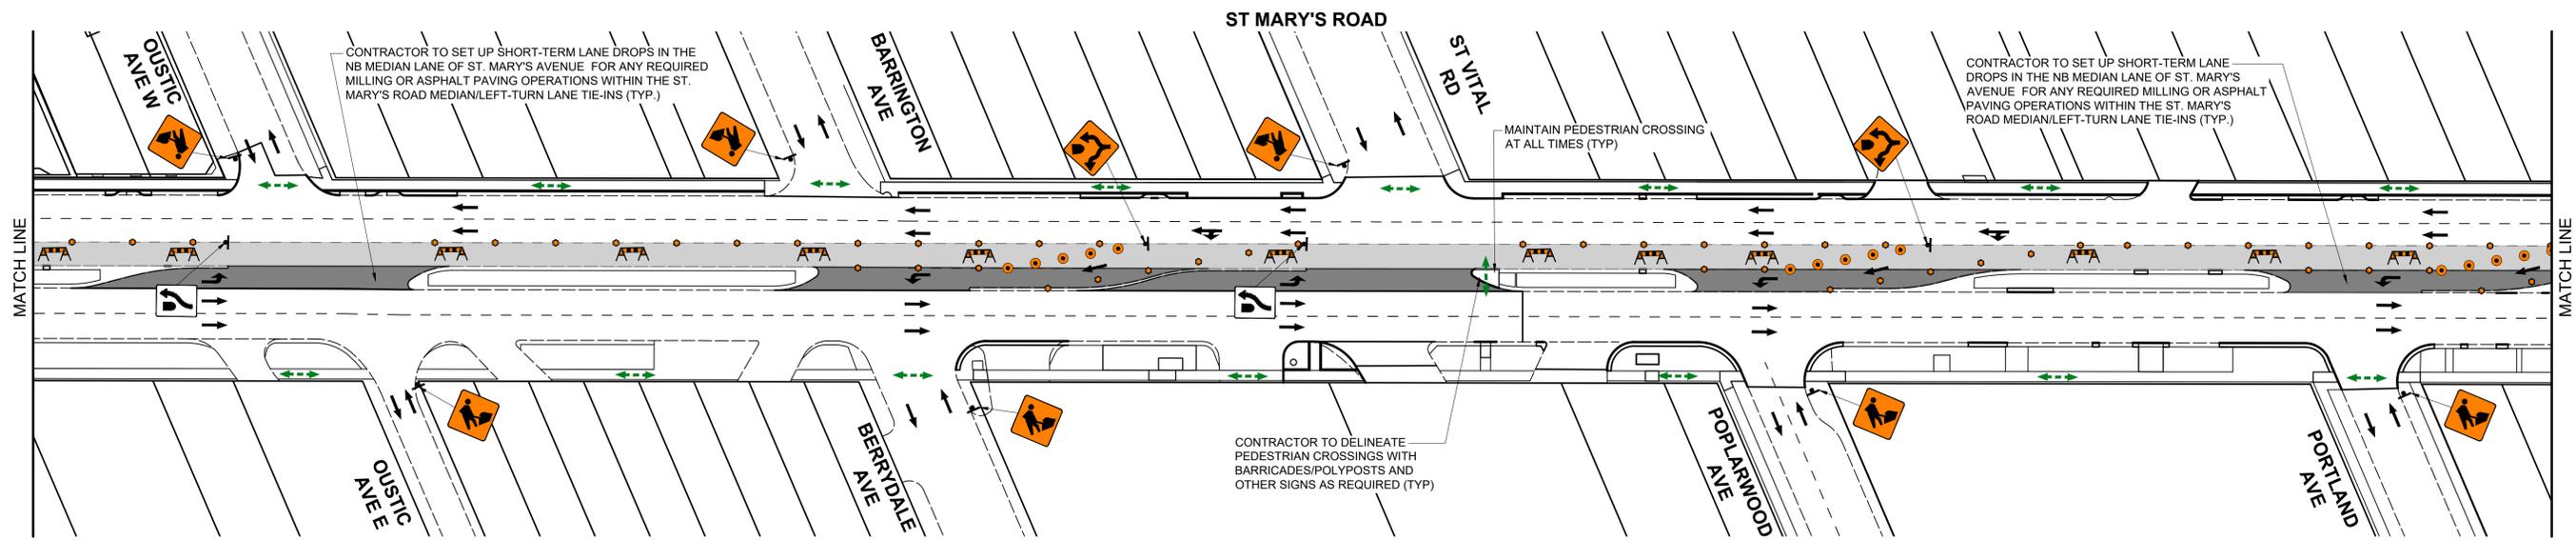


U:\1325010\0300_drawing\0302_sht618.dwg - St Marys - Staging and Traffic Signage - STAGE 6 - S6 - 11:17 PM, by dlsane - Plotted: 2/24/2025 2:46 PM, by Liana Davis

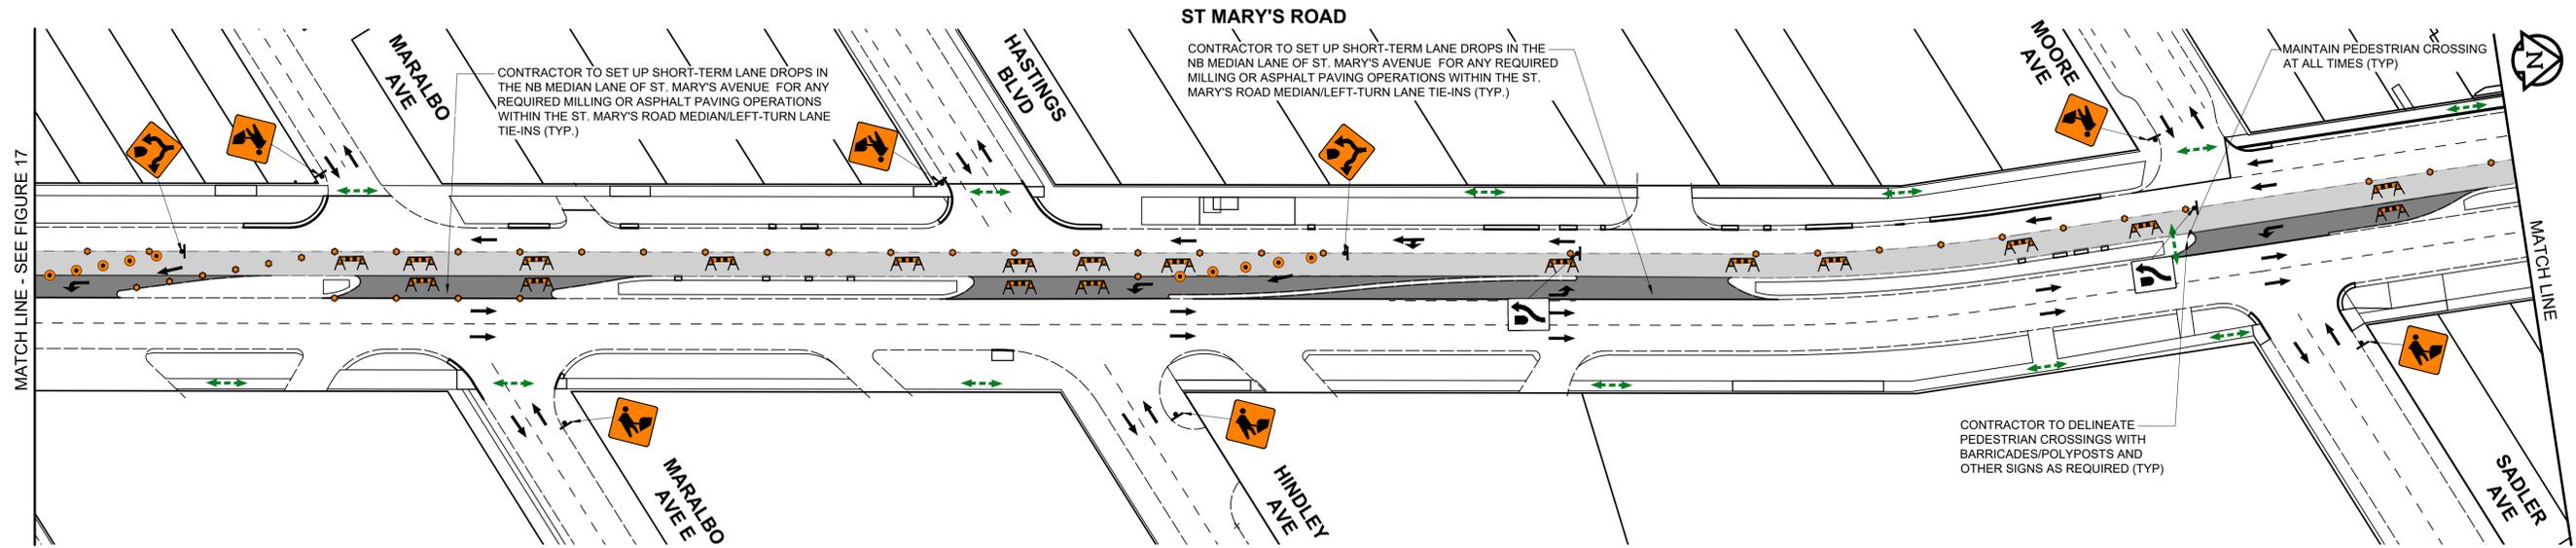

ISSUED FOR TENDER

PHASE 3 - STAGE 6 - SOUTHBOUND MEDIAN LANES (2 OF 3)
FIGURE 18

THE CITY OF WINNIPEG
2026 REGIONAL STREETS RENEWAL
ST MARY'S ROAD REHABILITATION - ABINOJI MIKANAH TO FERMORE AVENUE
TRAFFIC STAGING & SIGNAGE

VERSION 2.0