


U:\1325010\0300_drawing\0302_drawing\0302_sht619.dwg - Last Saved: 2/24/2025 11:17 PM by dclane - Printed: 2/24/2025 2:46 PM by Lane, Dave

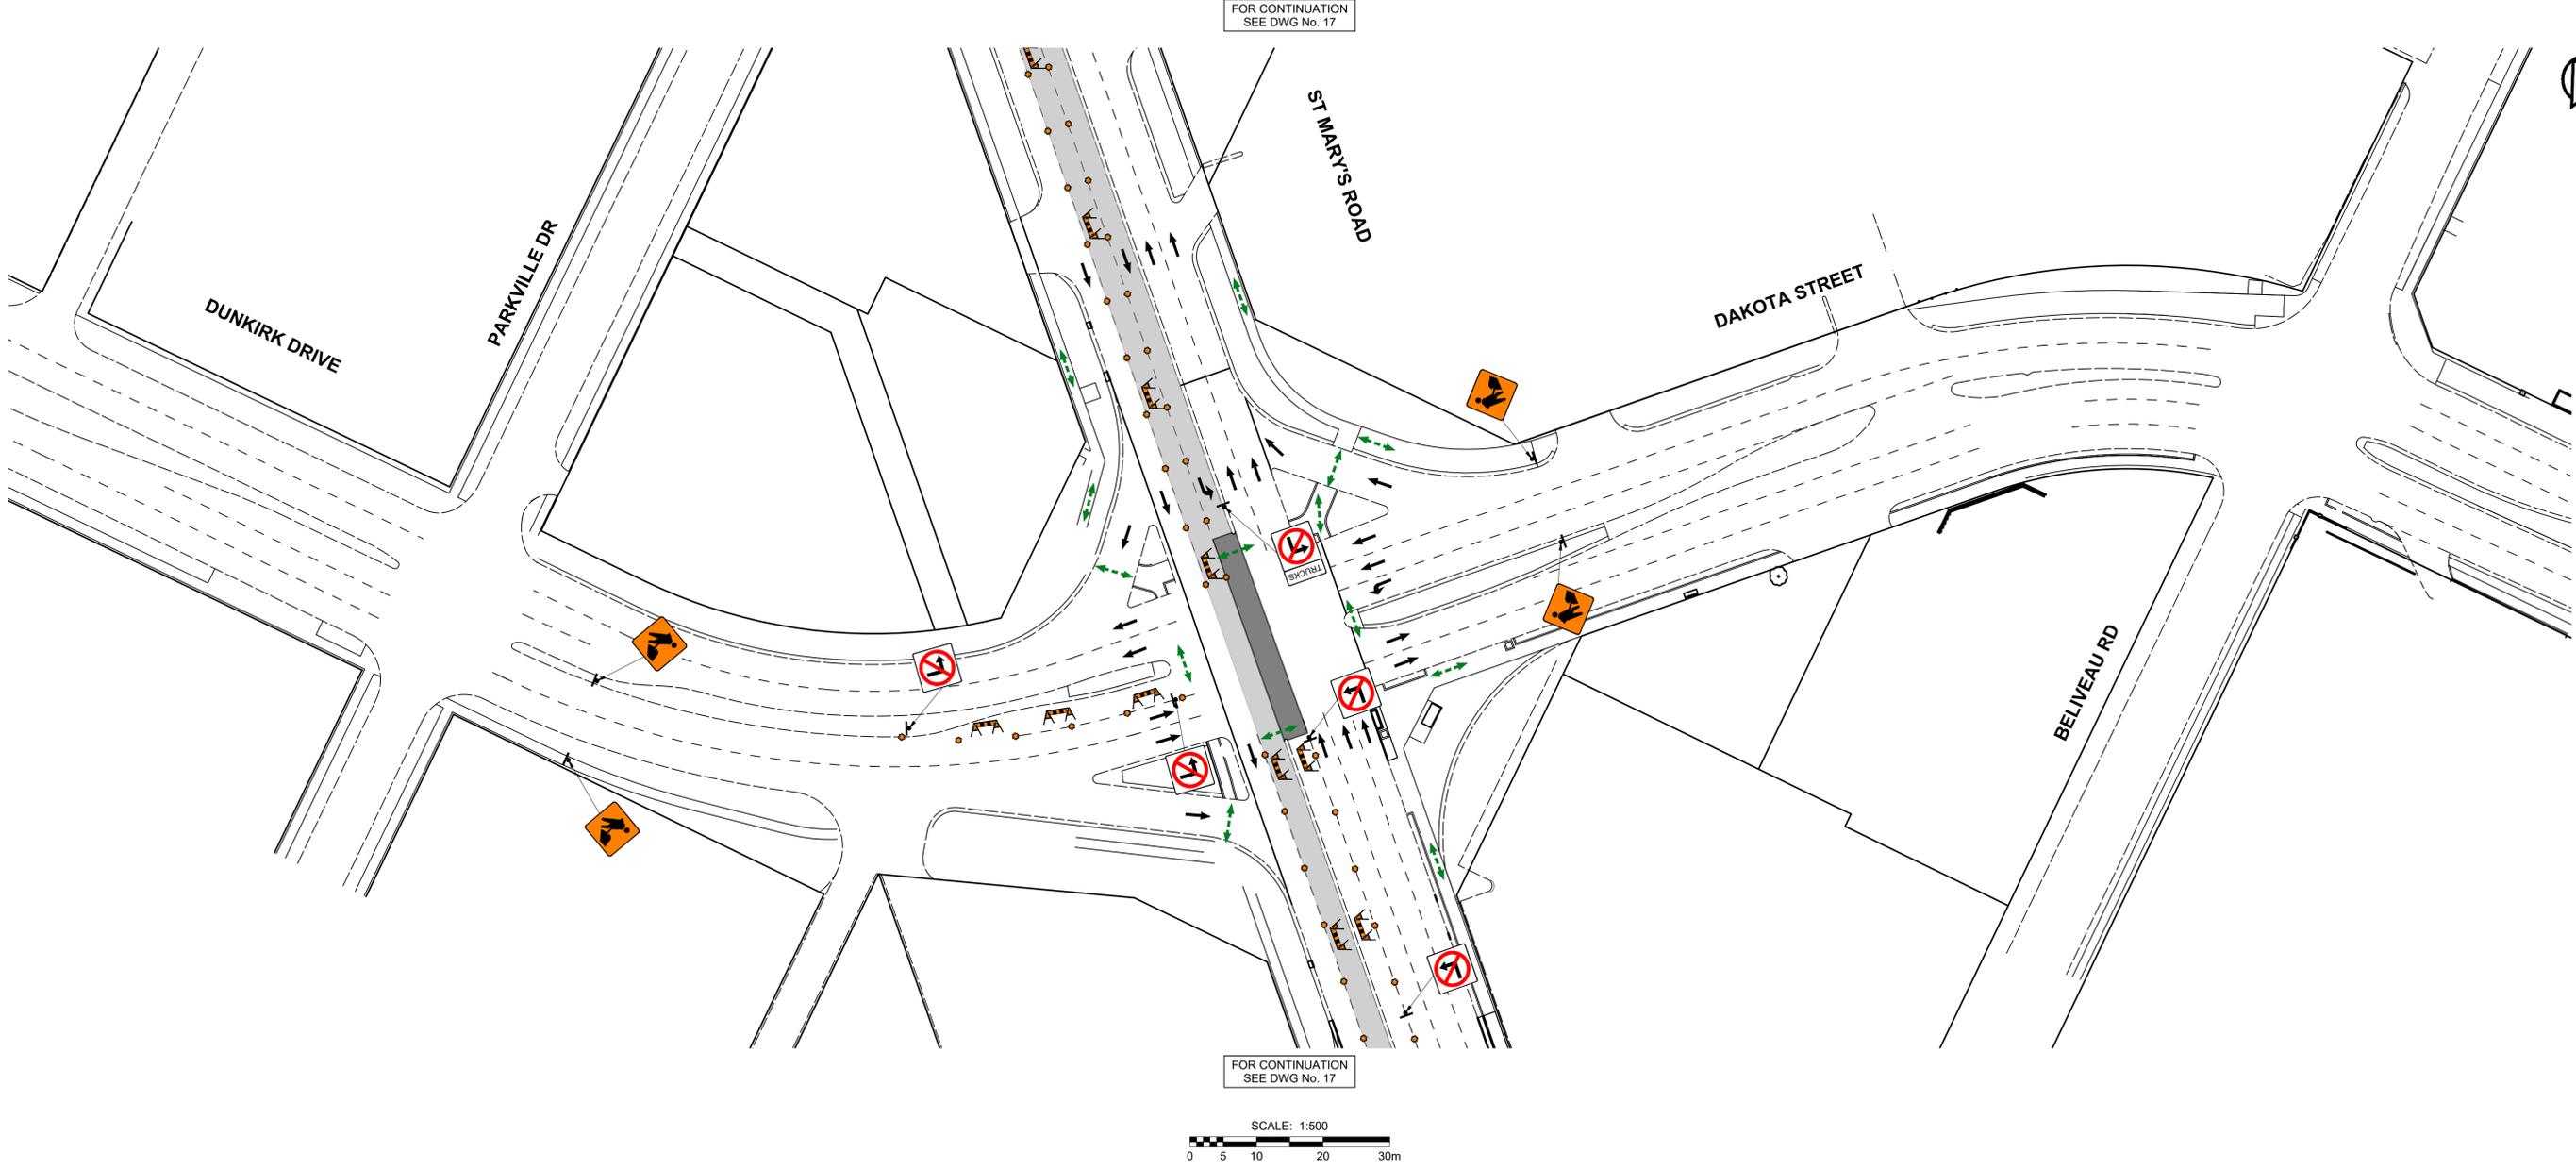

ISSUED FOR TENDER

**PHASE 3 - STAGE 6 - SOUTHBOUND MEDIAN LANES (3 OF 3)
FIGURE 19**

**THE CITY OF WINNIPEG
2026 REGIONAL STREETS RENEWAL
ST MARY'S ROAD REHABILITATION - ABINOJII MIKANAH TO FERMOR AVENUE
TRAFFIC STAGING & SIGNAGE**

VERSION 2.0