
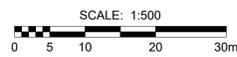
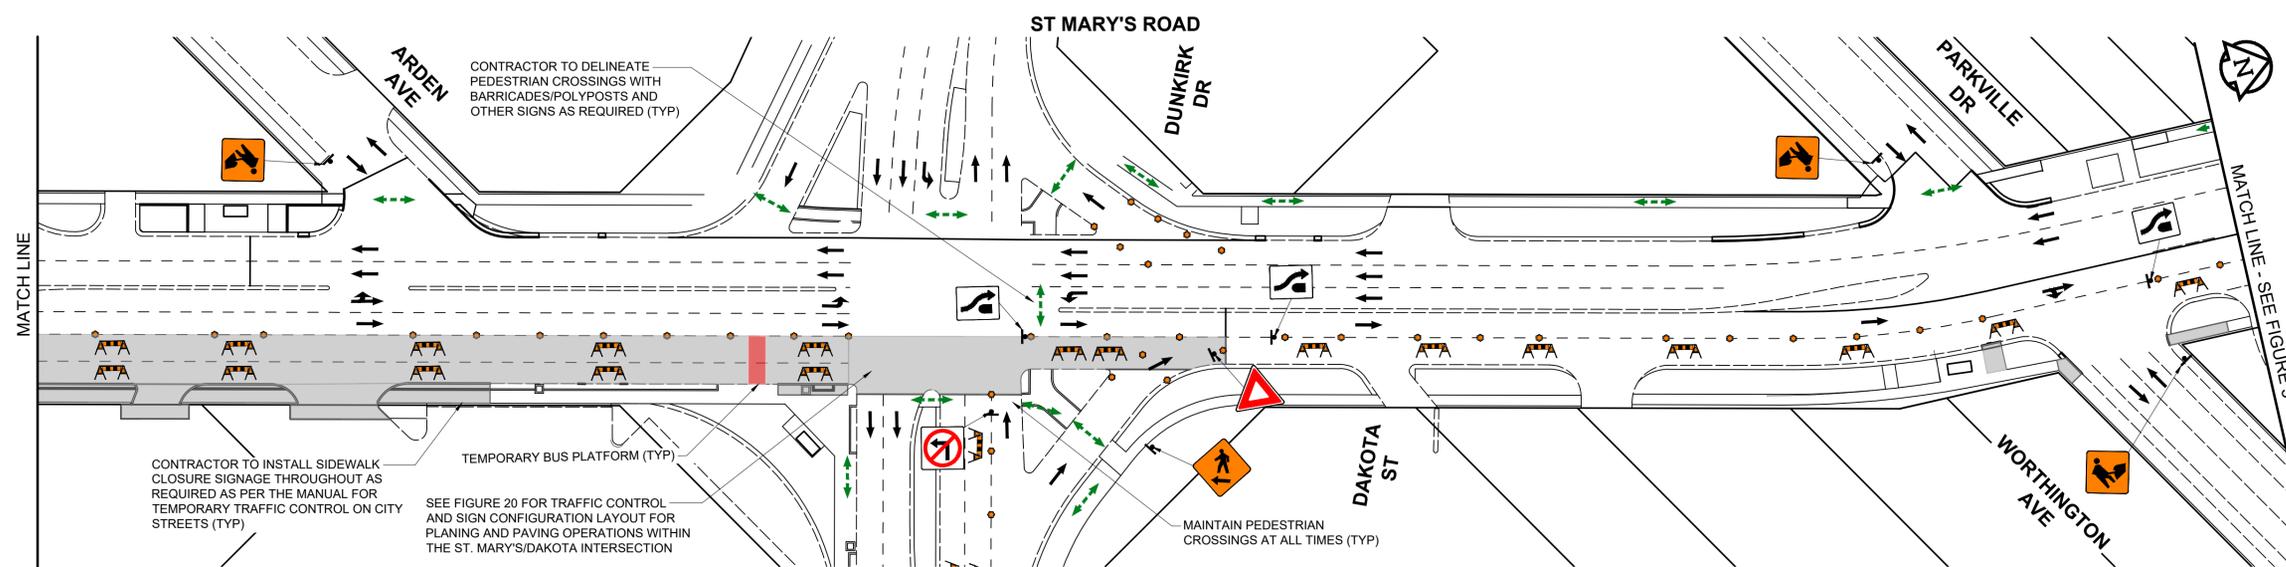
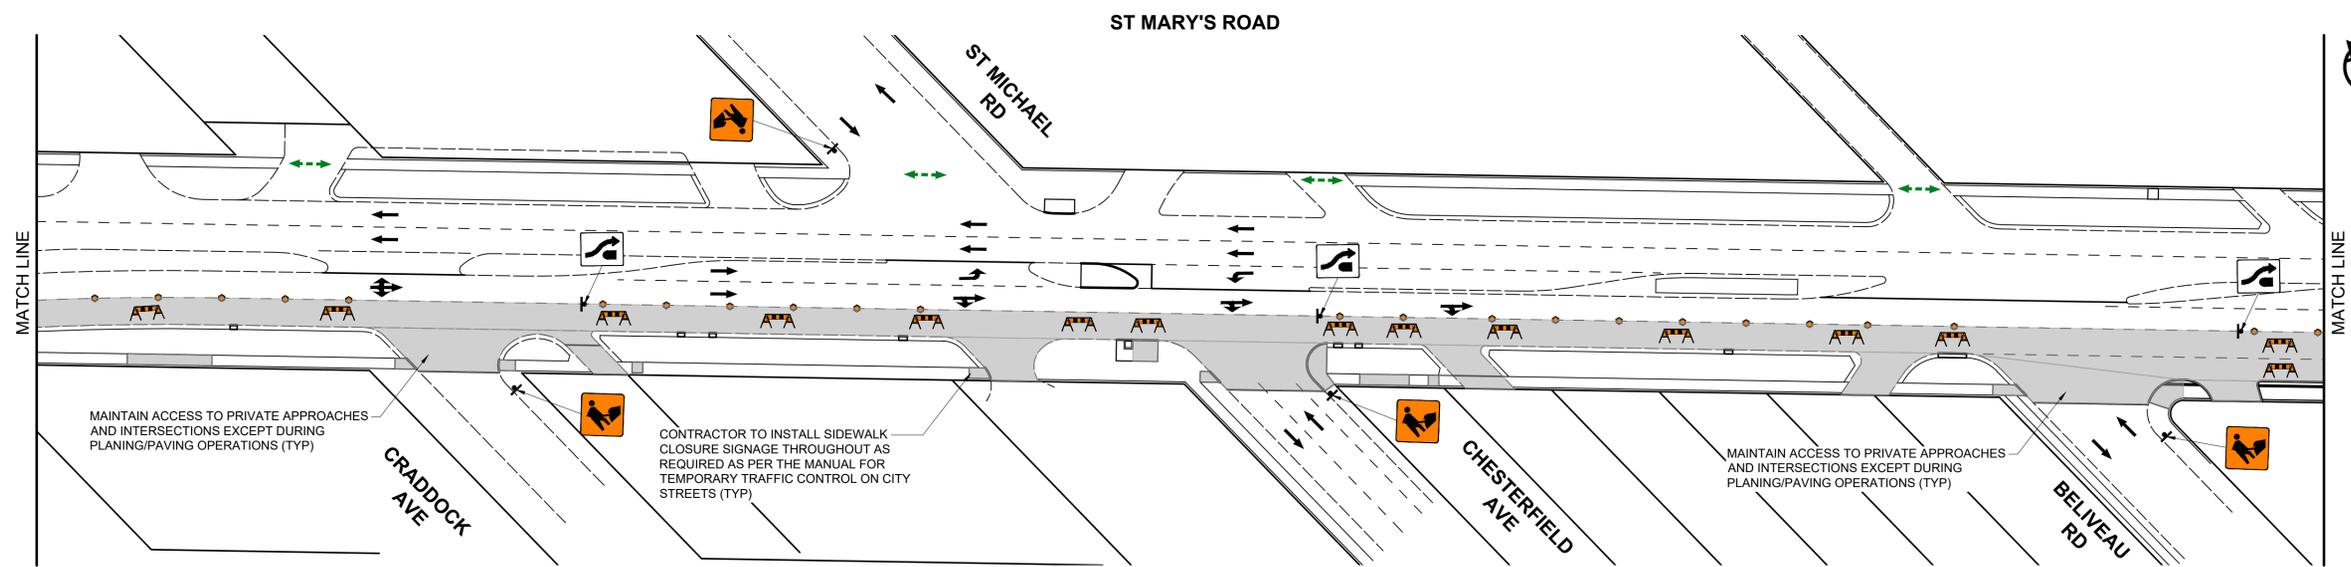


U:\123501010\0300\_drawing\0302\_drawing\0302 - St Marys - Staging and Traffic Signage - STAGE 1 - ST Marys - Staging and Traffic Signage - STAGE 1.dwg  
Last Saved: 2/24/2026 11:14 PM by diane  
Printed: 2/24/2026 2:45 PM by Liana Davis  
A1 SIZE 594mm x 841mm

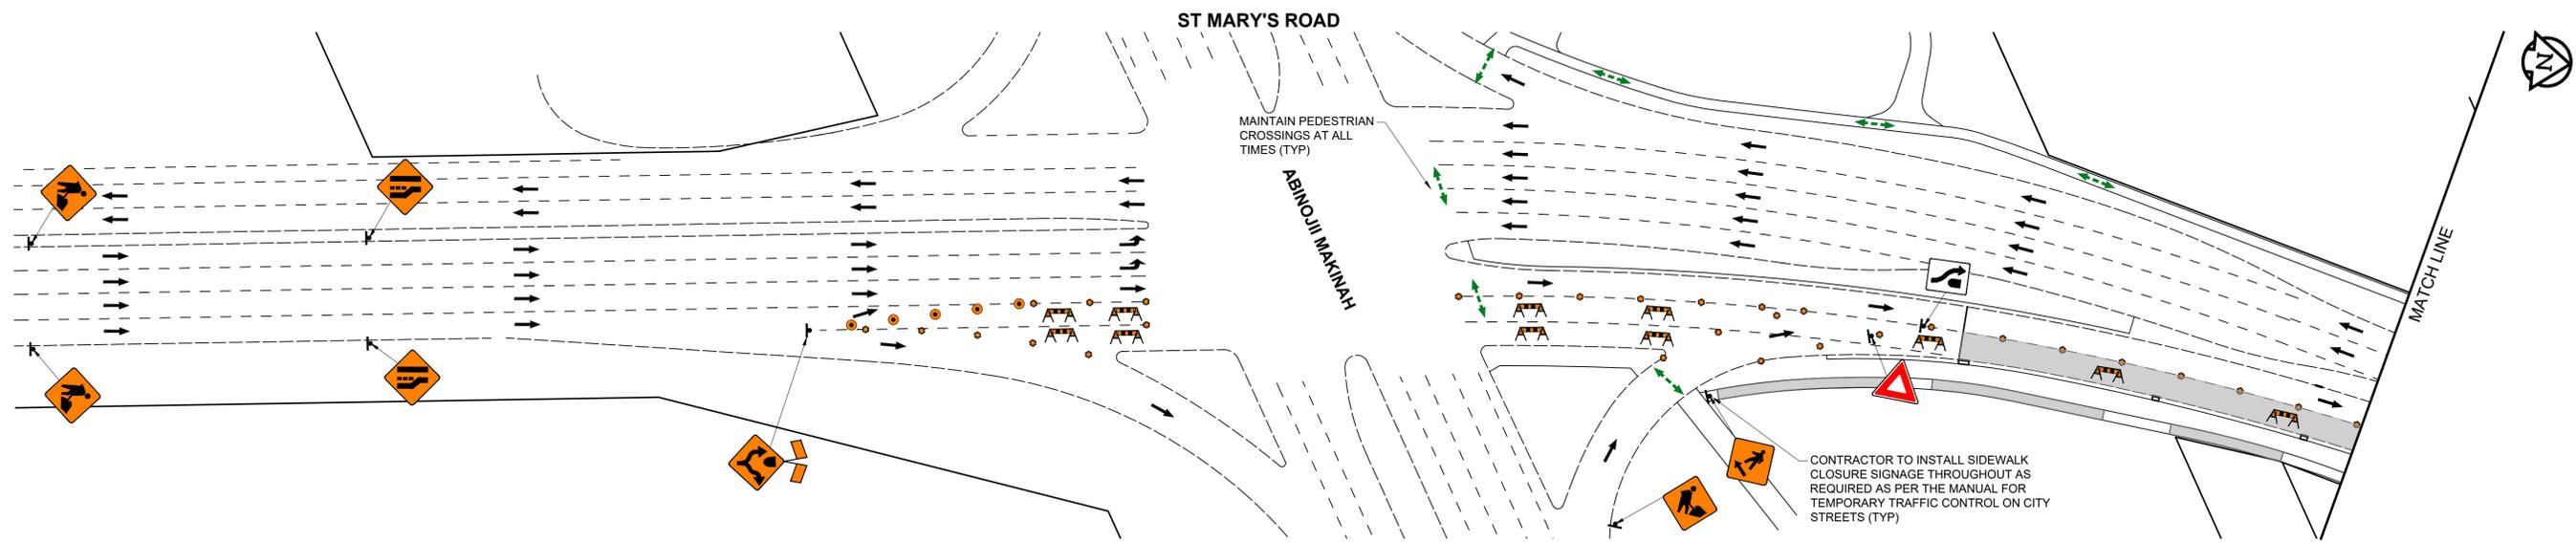

ISSUED FOR TENDER

PHASE 1 - STAGE 1 - NORTHBOUND GUTTER LANES (1 OF 4)  
FIGURE 2

THE CITY OF WINNIPEG  
2026 REGIONAL STREETS RENEWAL  
ST MARY'S ROAD REHABILITATION - ABINOJII MIKANAH TO FERMORE AVENUE  
TRAFFIC STAGING & SIGNAGE  
VERSION 2.0