
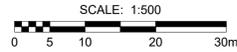
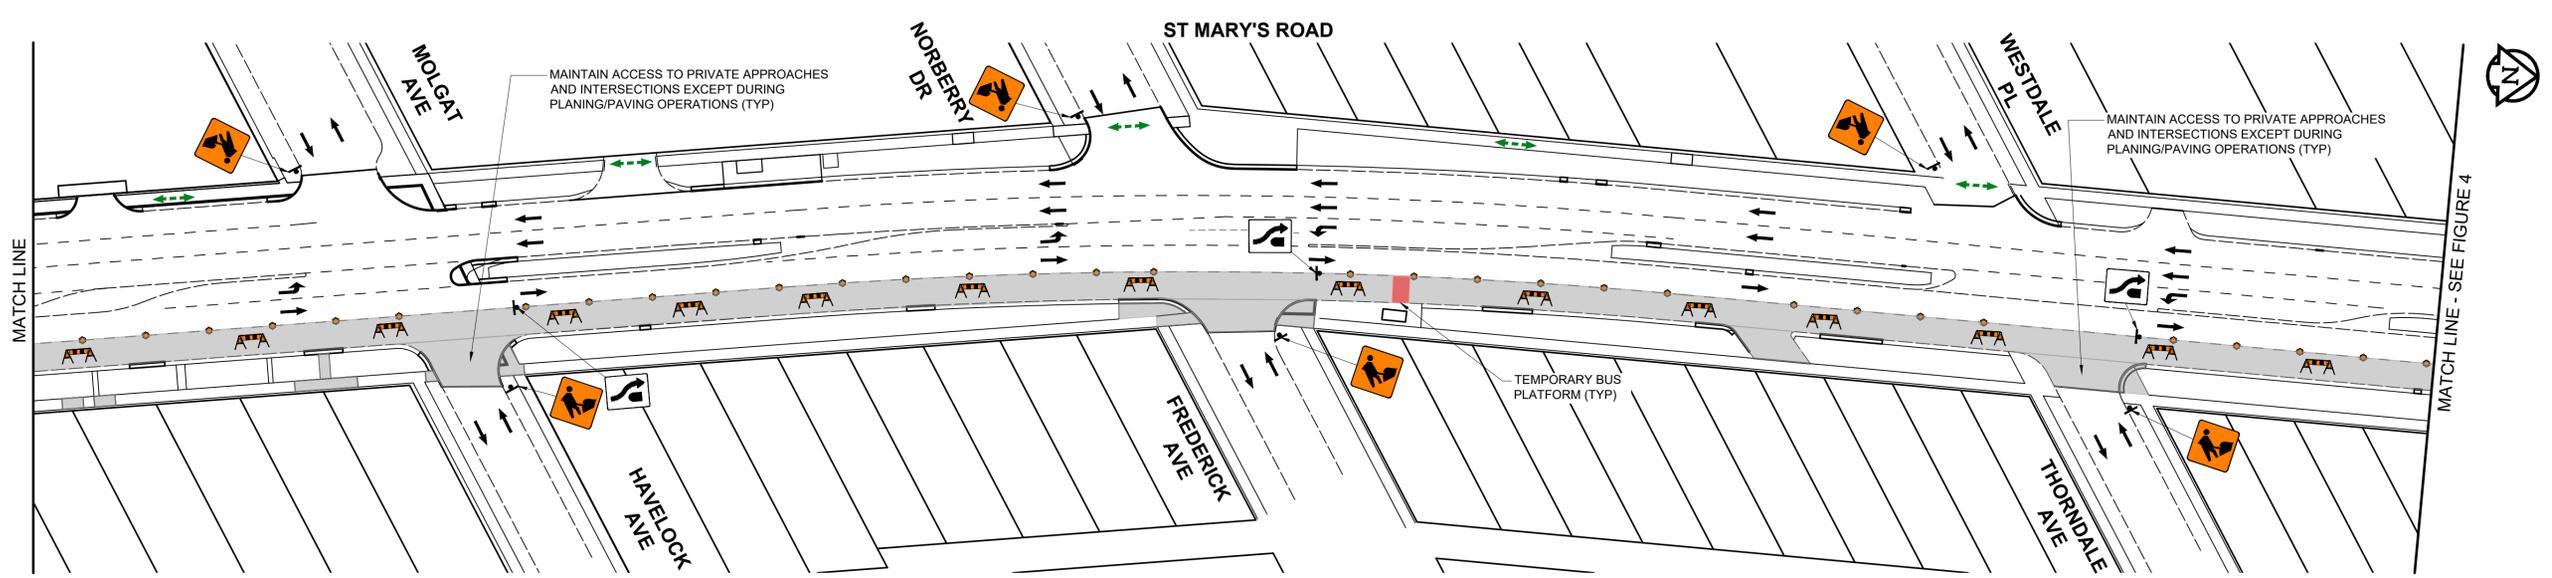
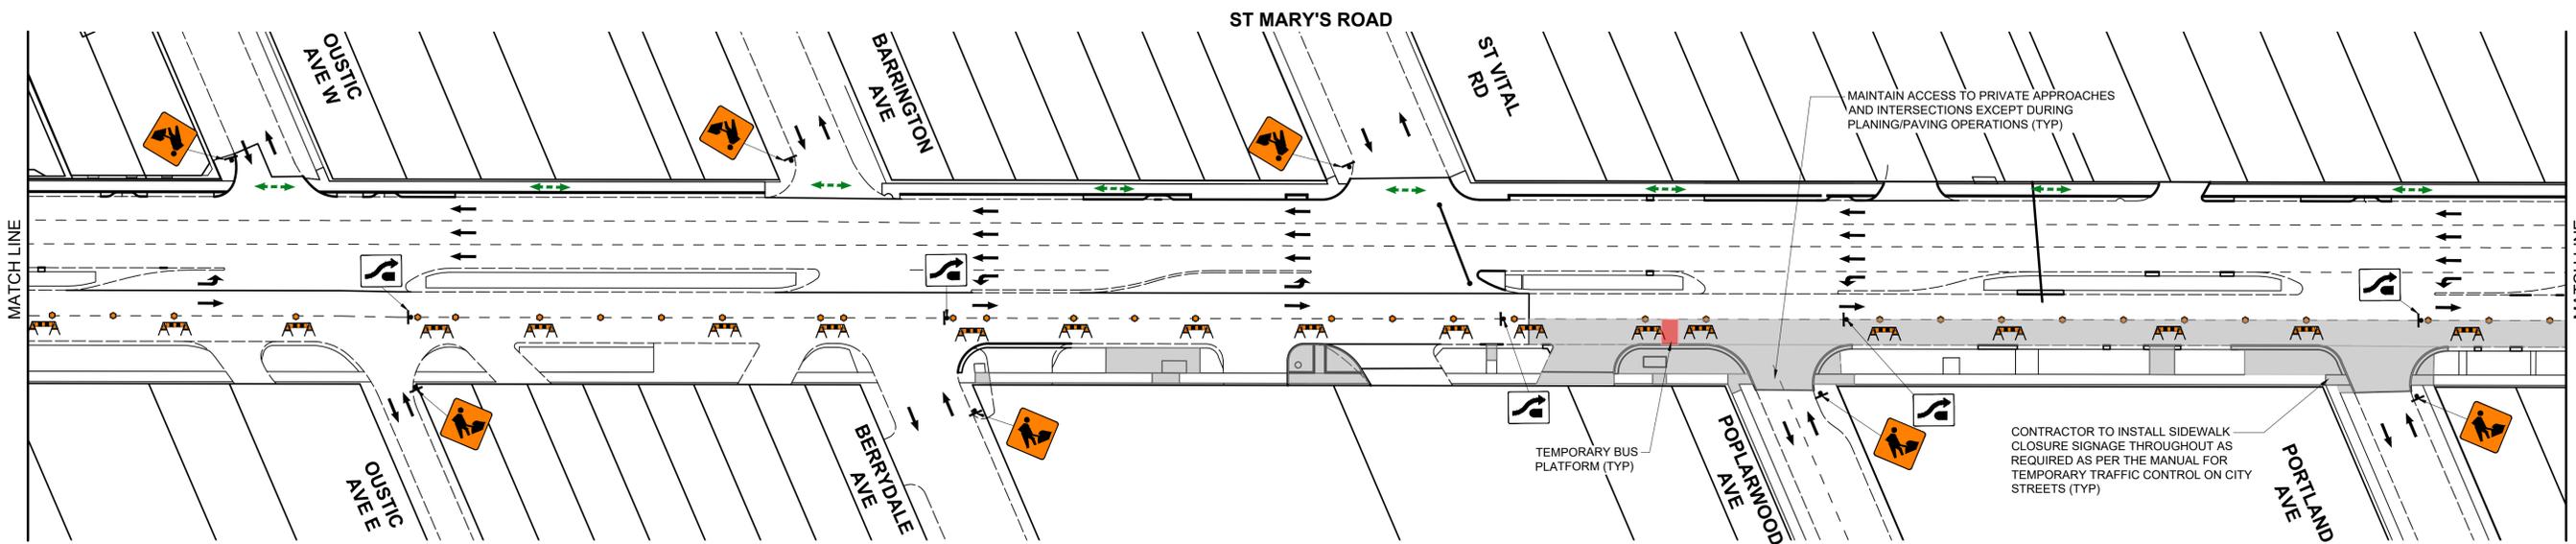


U:\1325010\0300_drawing\0302_ahet_flex02_civil02_DD\Staging and Traffic Signage - STAGE 1 - St Marys - Staging and Traffic Signage - STAGE 1.dwg
Last Saved: 2/24/2025 2:45 PM by diane
Printed: 2/24/2025 2:45 PM by Liana Davis
A1 SIZE: 594mm x 841mm

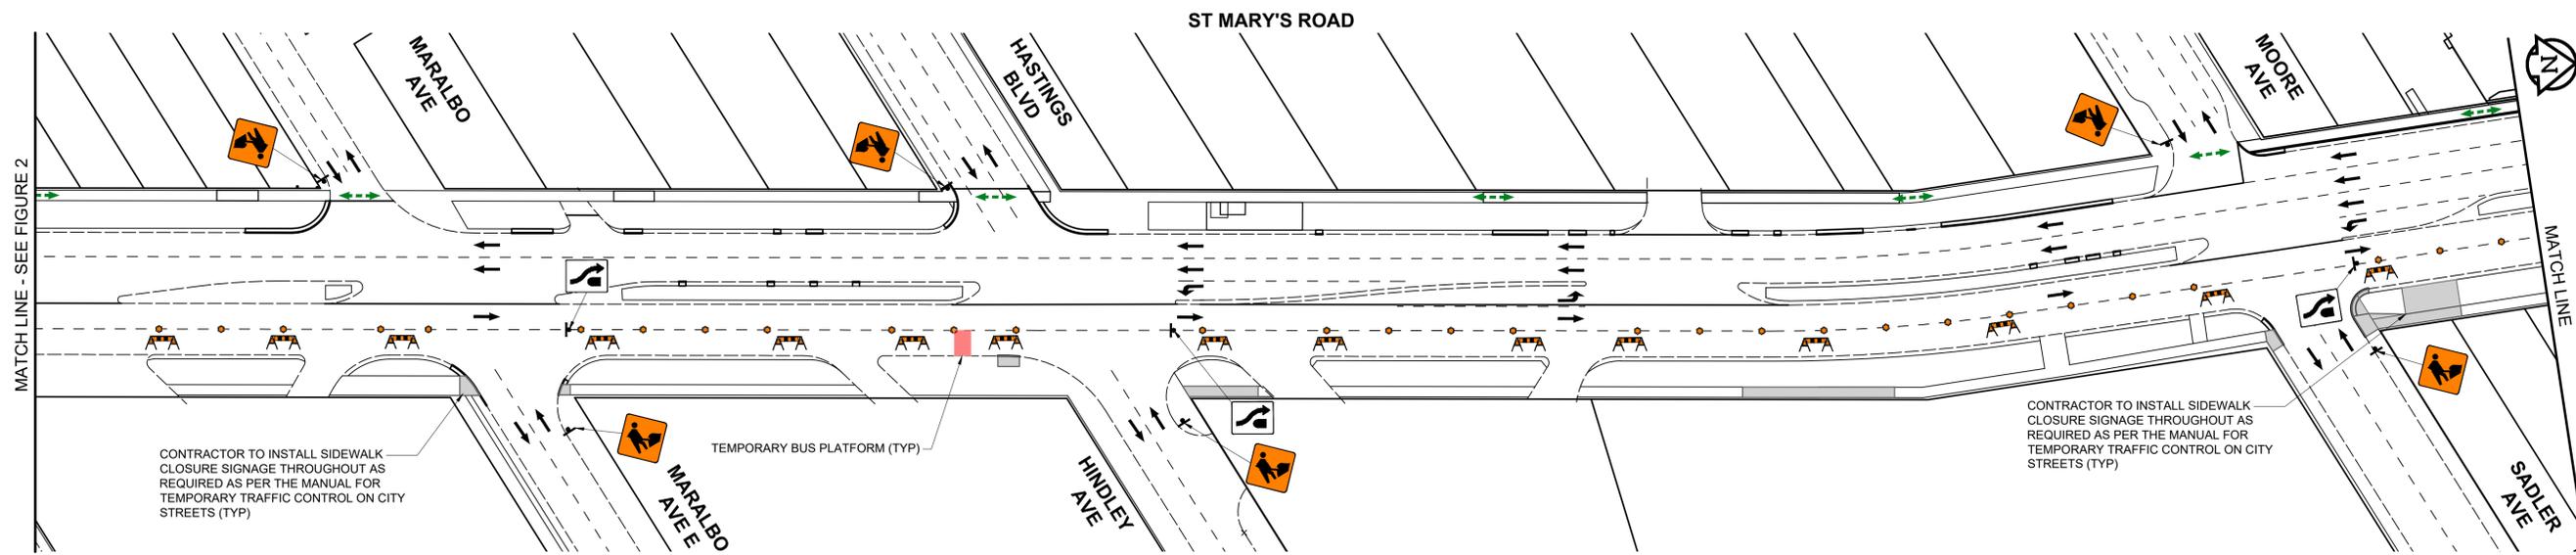

ISSUED FOR TENDER

PHASE 1 - STAGE 1 - NORTHBOUND GUTTER LANES (2 OF 4)
FIGURE 3

THE CITY OF WINNIPEG
2026 REGIONAL STREETS RENEWAL
ST MARY'S ROAD REHABILITATION - ABINOJII MIKANAH TO FERMOR AVENUE
TRAFFIC STAGING & SIGNAGE
VERSION 2.0