
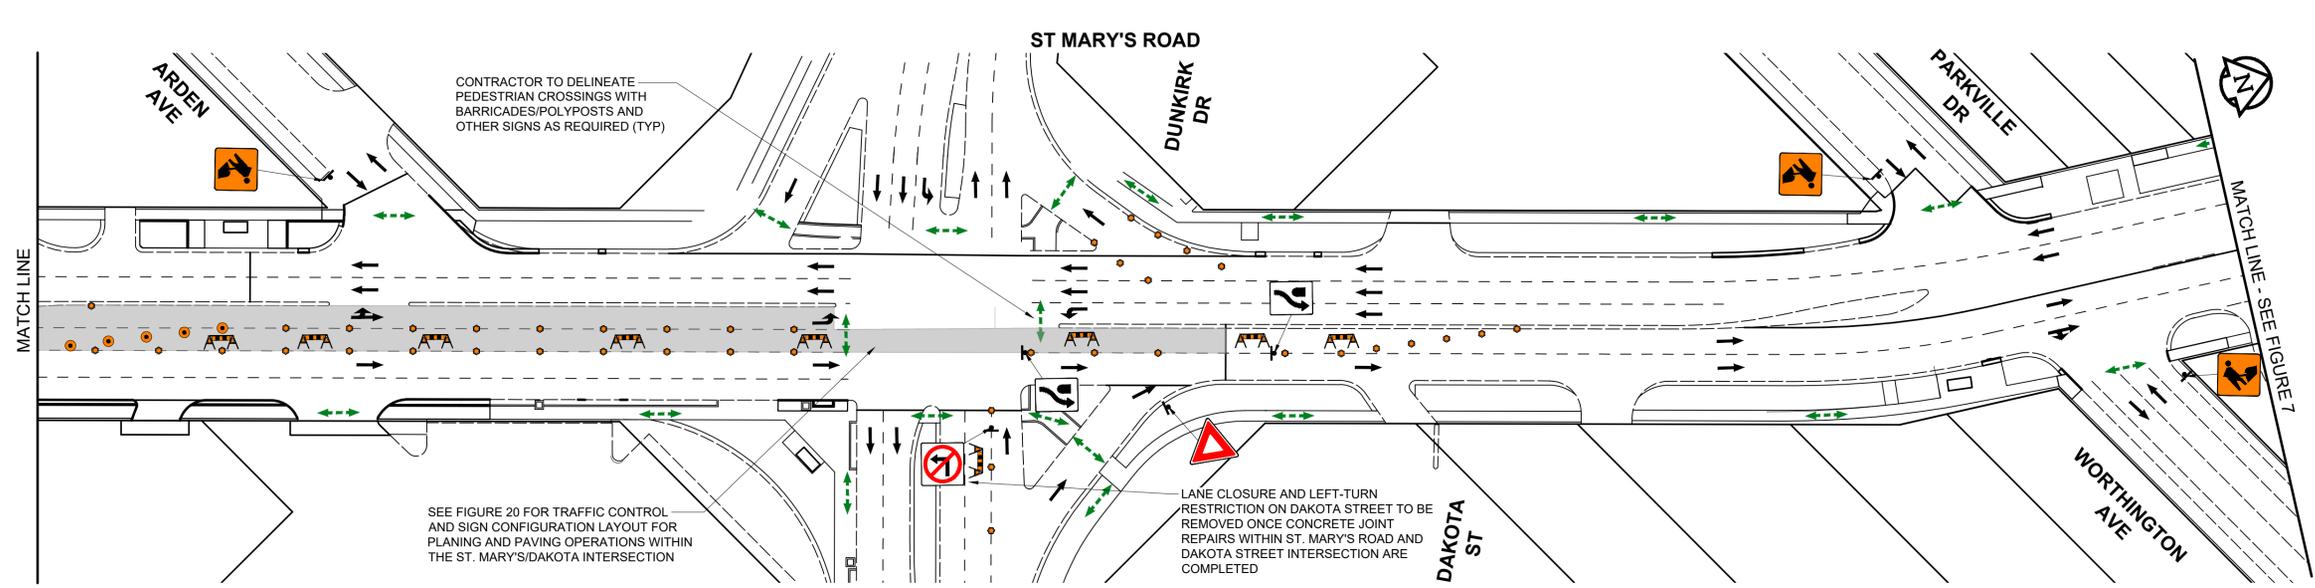
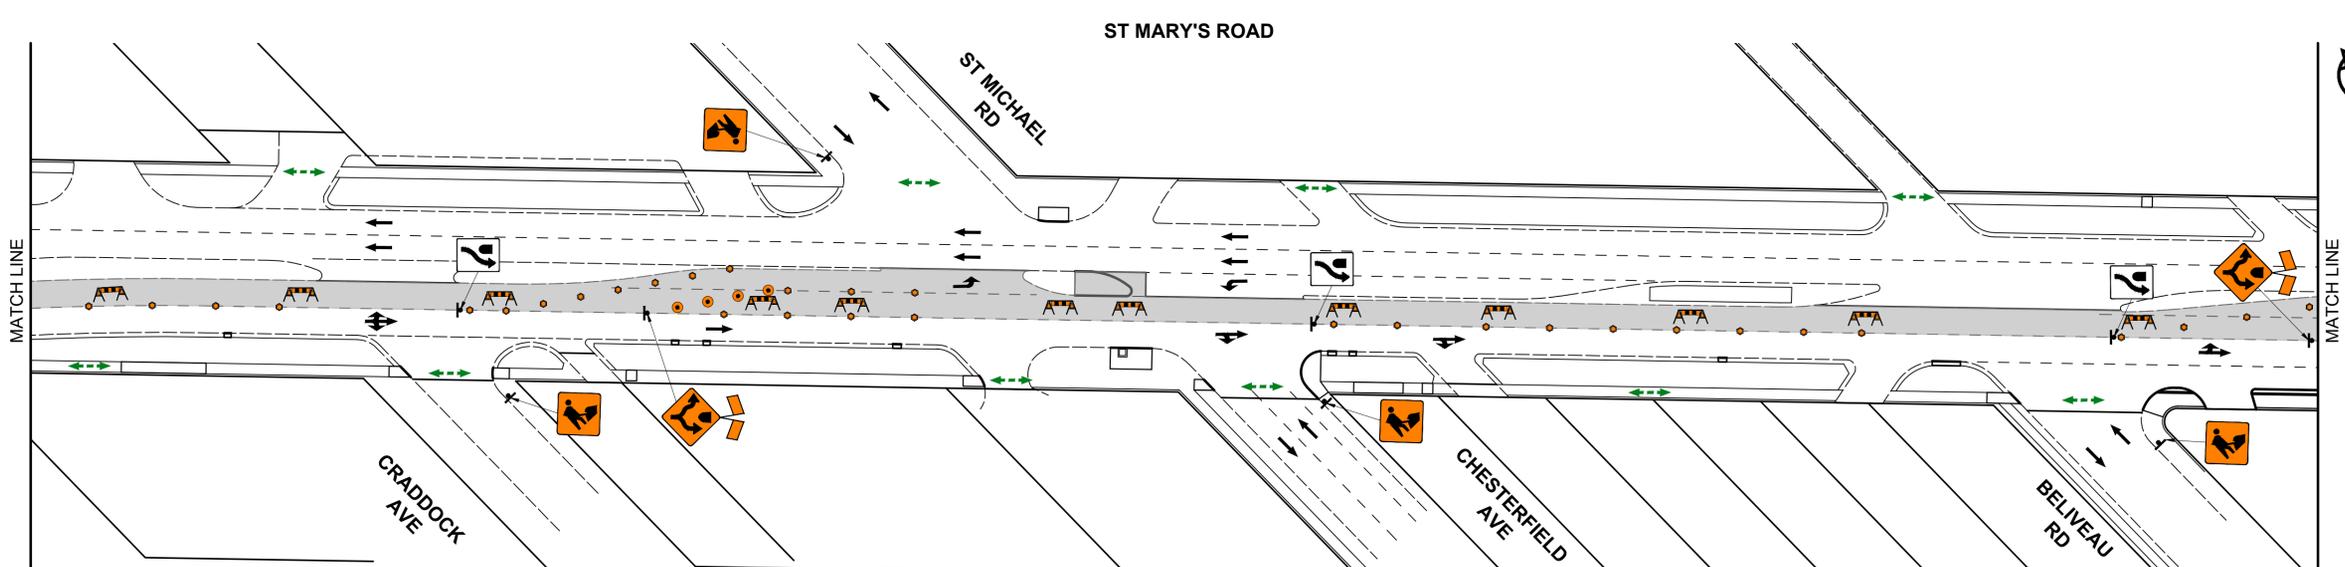


U:\1235010\0300_drawing\0302_drawing\0302_ahet_flex02_civil02_Stage2_ahet - St Marys - Staging and Traffic Signage - STAGE 2.dwg Last Saved: 2/23/2025 3:58 PM by diane Printed: 2/24/2025 2:46 PM by Liana Davis A1 SIZE 594mm x 841mm

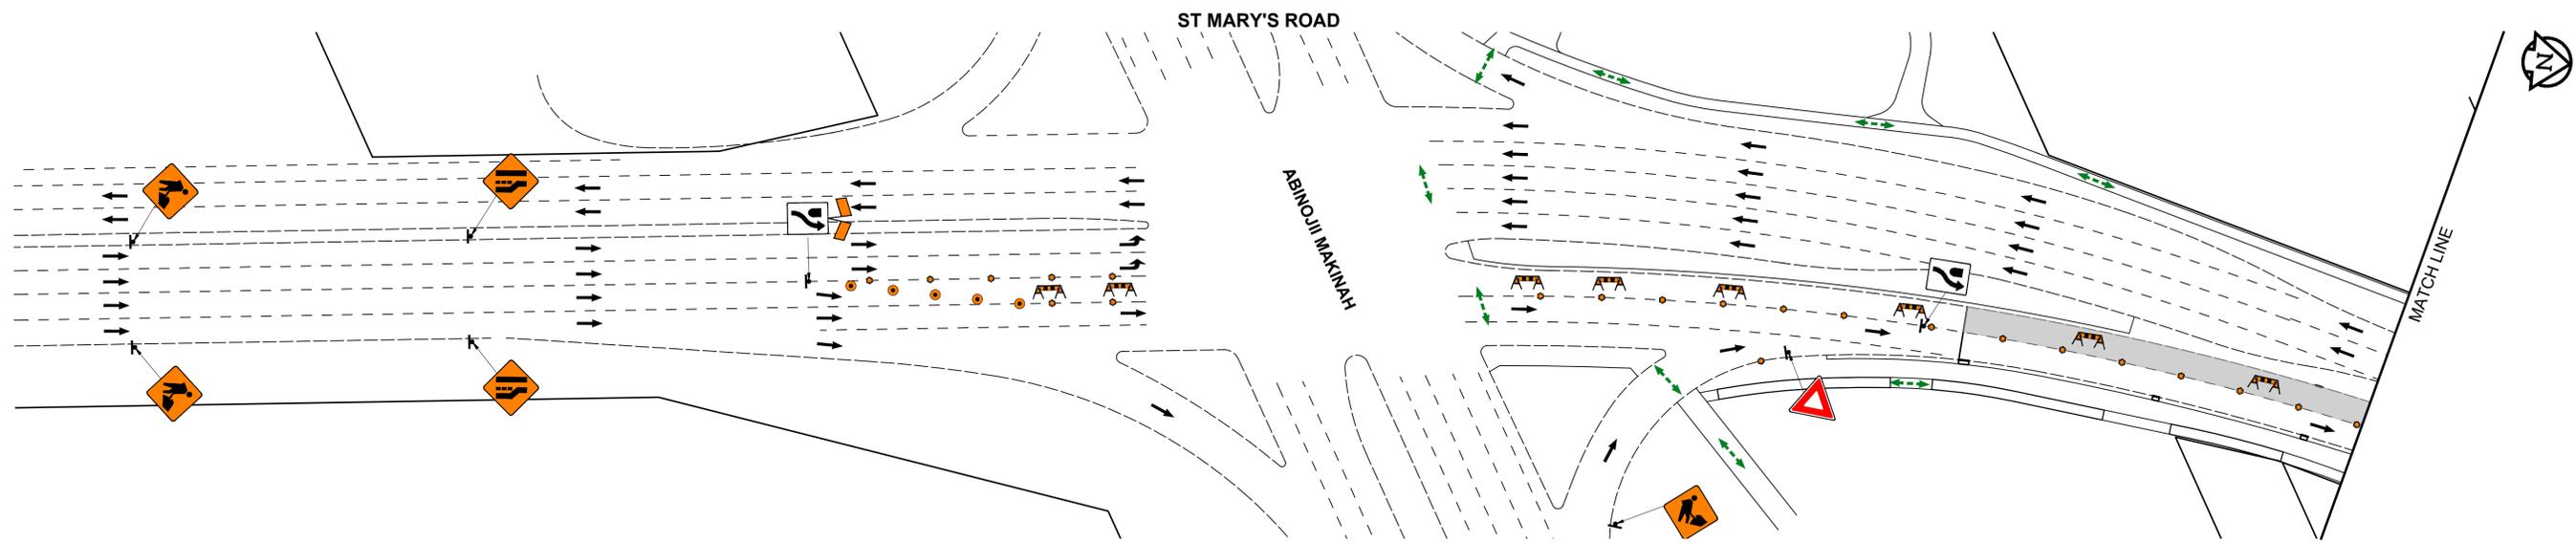

ISSUED FOR TENDER

PHASE 1 - STAGE 2 - NORTHBOUND MEDIAN LANES (1 OF 4)
FIGURE 6

THE CITY OF WINNIPEG
2026 REGIONAL STREETS RENEWAL
ST MARY'S ROAD REHABILITATION - ABINOJII MIKANAH TO FERMOR AVENUE
TRAFFIC STAGING & SIGNAGE

VERSION 2.0