
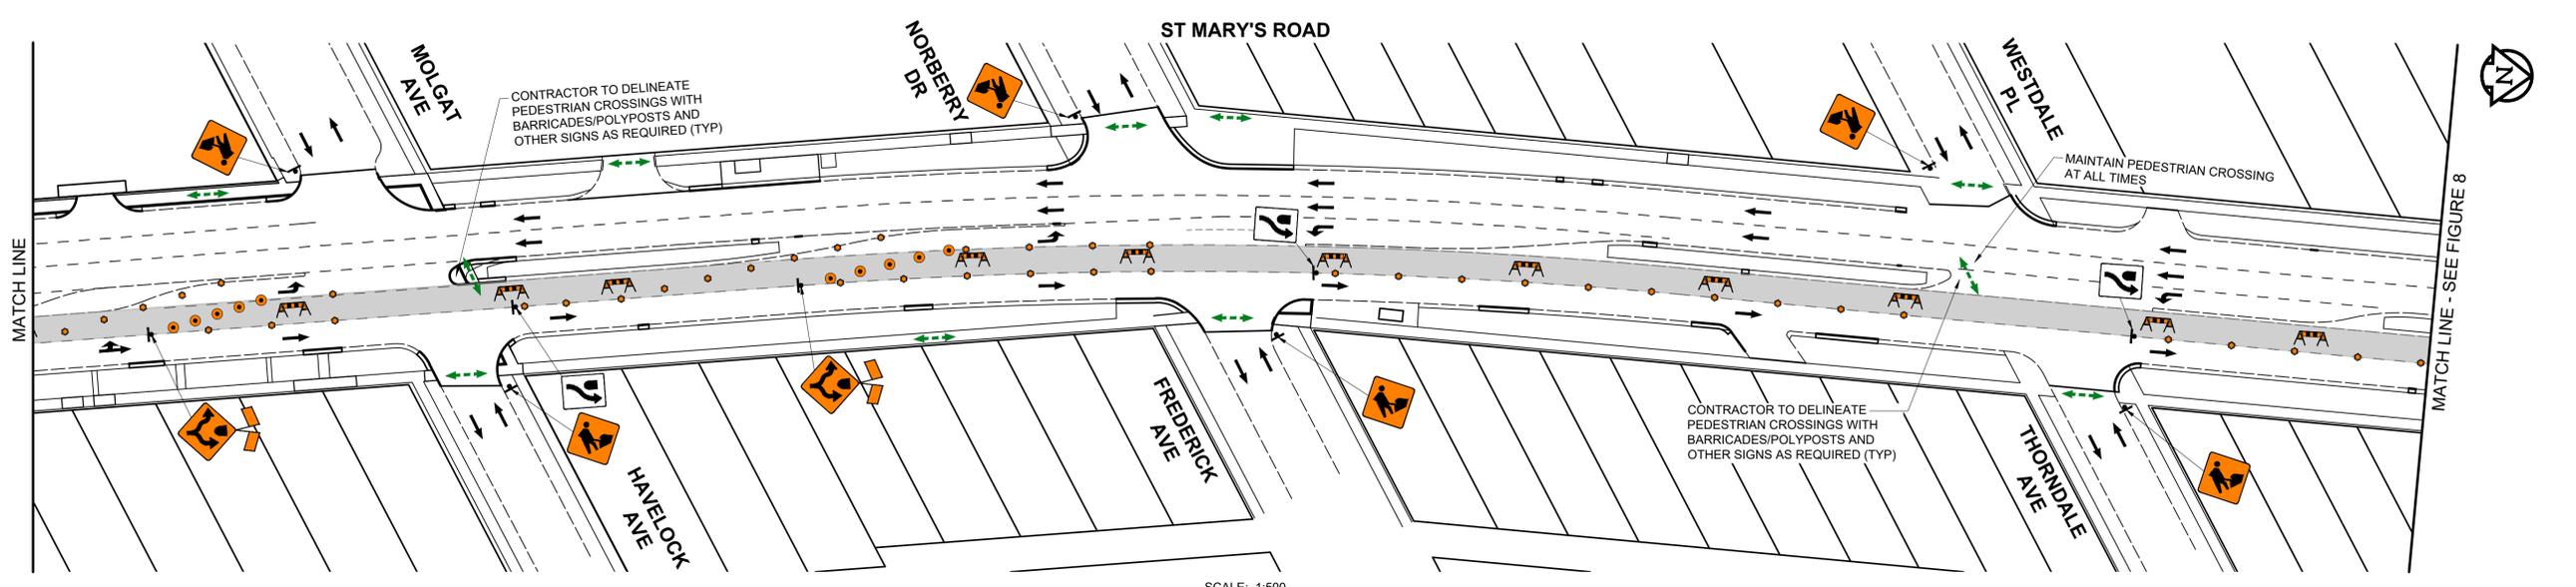
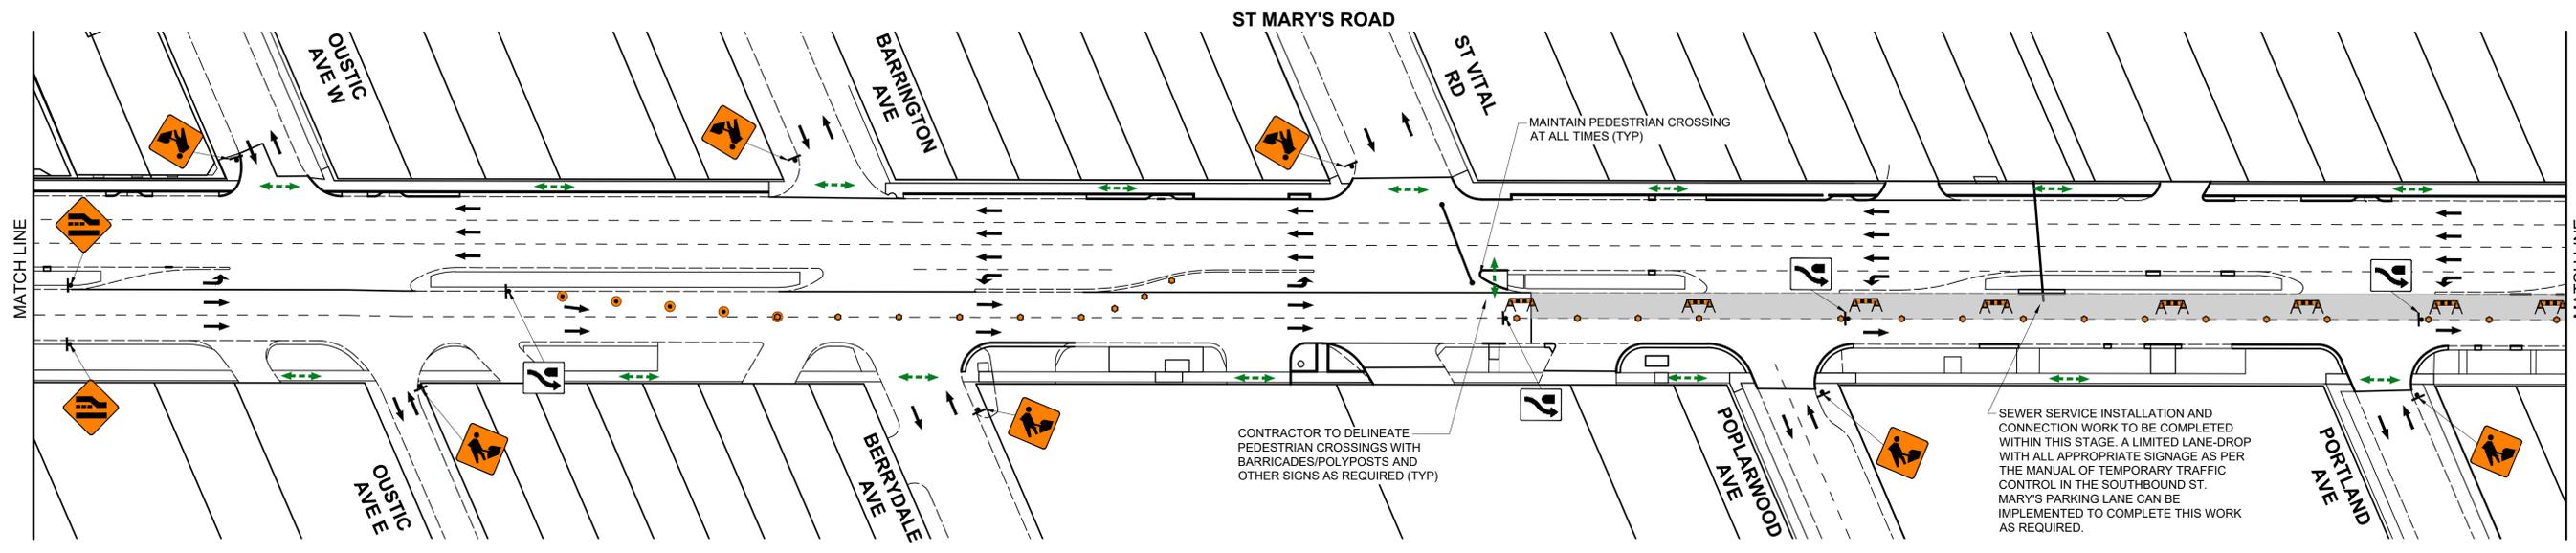


U:\1325010\0300_drawing\0302_drawing\0302_Street Staging and Traffic Signage - STAGE 2.dwg Last Saved: 2/23/2025 3:58 PM by diane Plotted: 2/24/2025 2:45 PM by Liana Davis A1 SIZE 594mm x 841mm

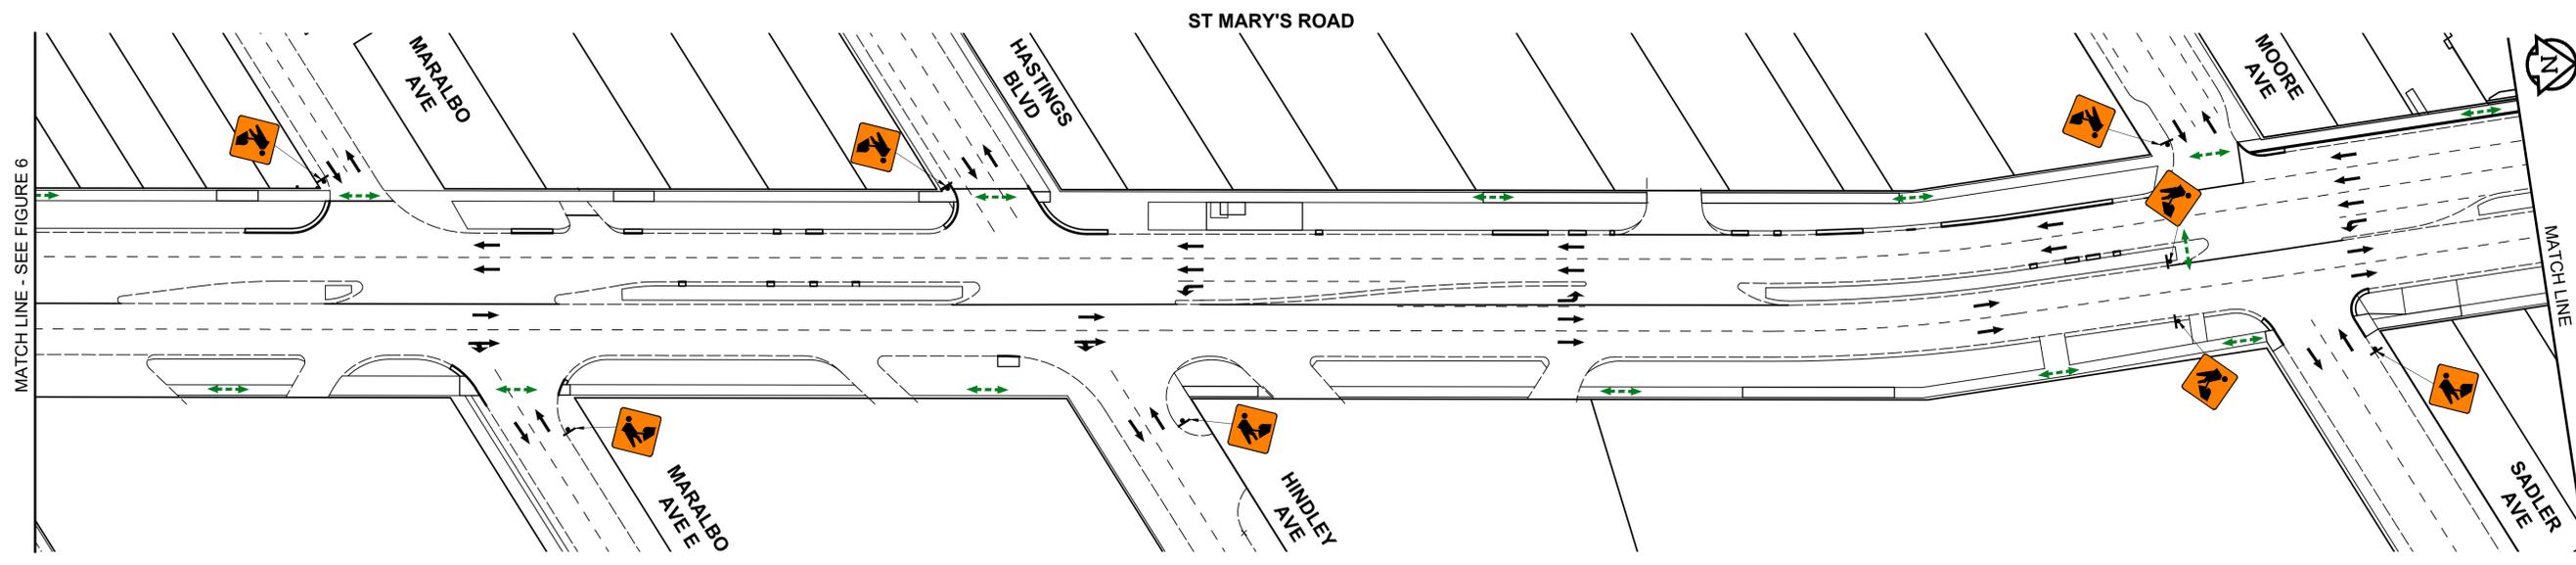

ISSUED FOR TENDER

PHASE 1 - STAGE 2 - NORTHBOUND MEDIAN LANES (2 OF 4)
FIGURE 7

THE CITY OF WINNIPEG
2026 REGIONAL STREETS RENEWAL
ST MARY'S ROAD REHABILITATION - ABINOJII MIKANAH TO FERMOR AVENUE
TRAFFIC STAGING & SIGNAGE

VERSION 2.0