

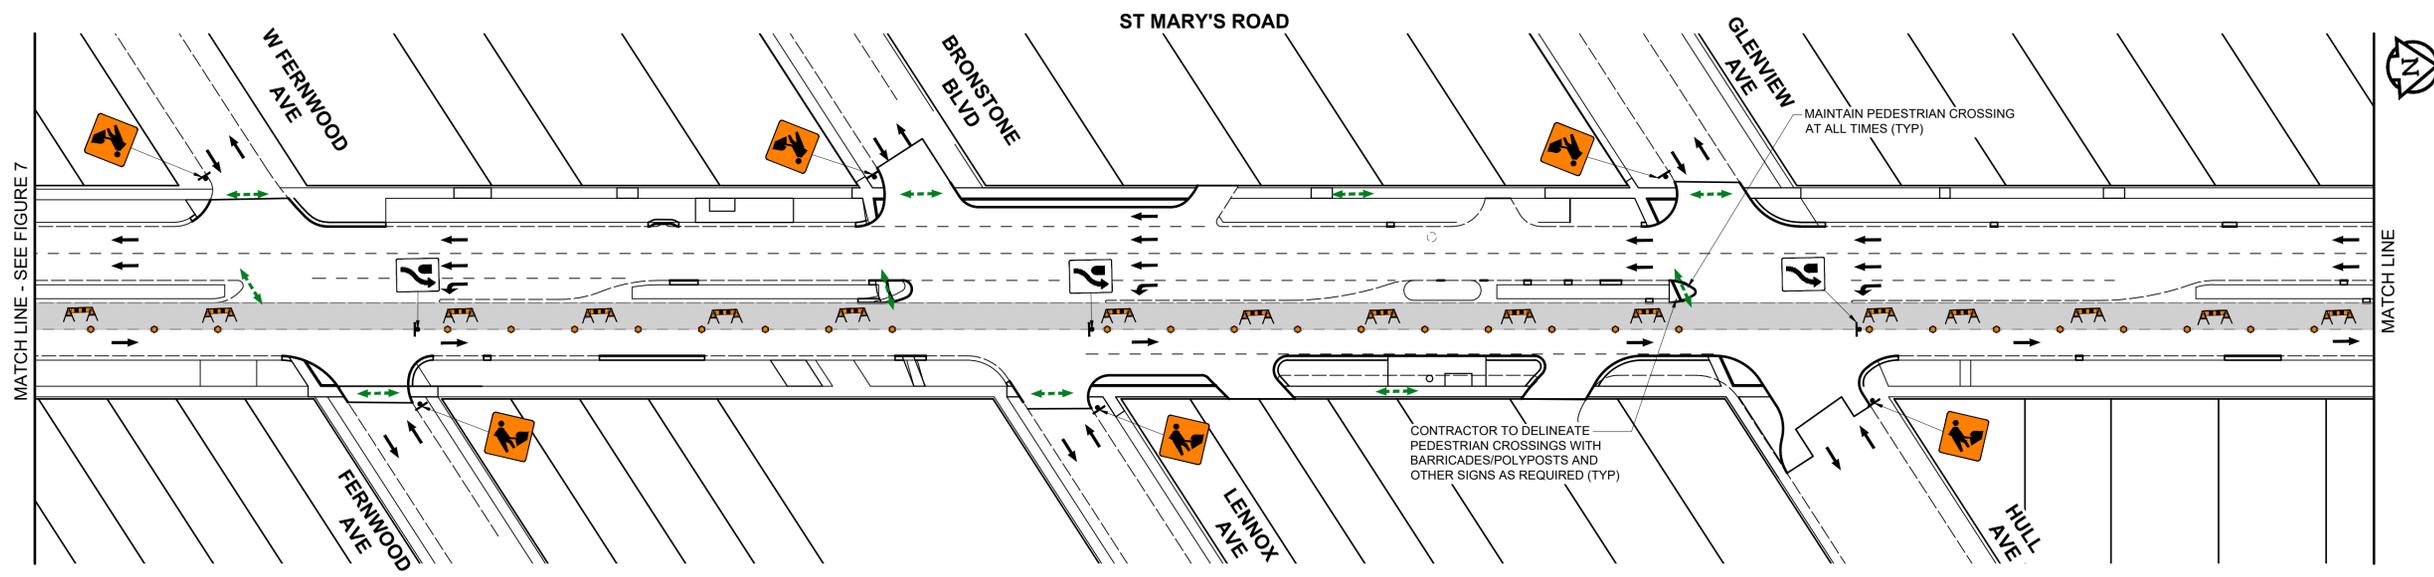


U:\1325010\0300_drawing\0302_drawing\0302_sht_02_01.dwg - St Marys - Staging and Traffic Signage - STAGE 2.dwg - Last Saved: 2/23/2025 3:58 PM by diane - Plotted: 2/24/2025 2:46 PM by Liana Davis

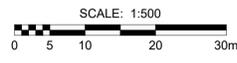

CONTRACTOR TO DELINEATE PEDESTRIAN CROSSINGS WITH BARRICADES/POLYPOSTS AND OTHER SIGNS AS REQUIRED (TYP)

MAINTAIN PEDESTRIAN CROSSING AT ALL TIMES (TYP)

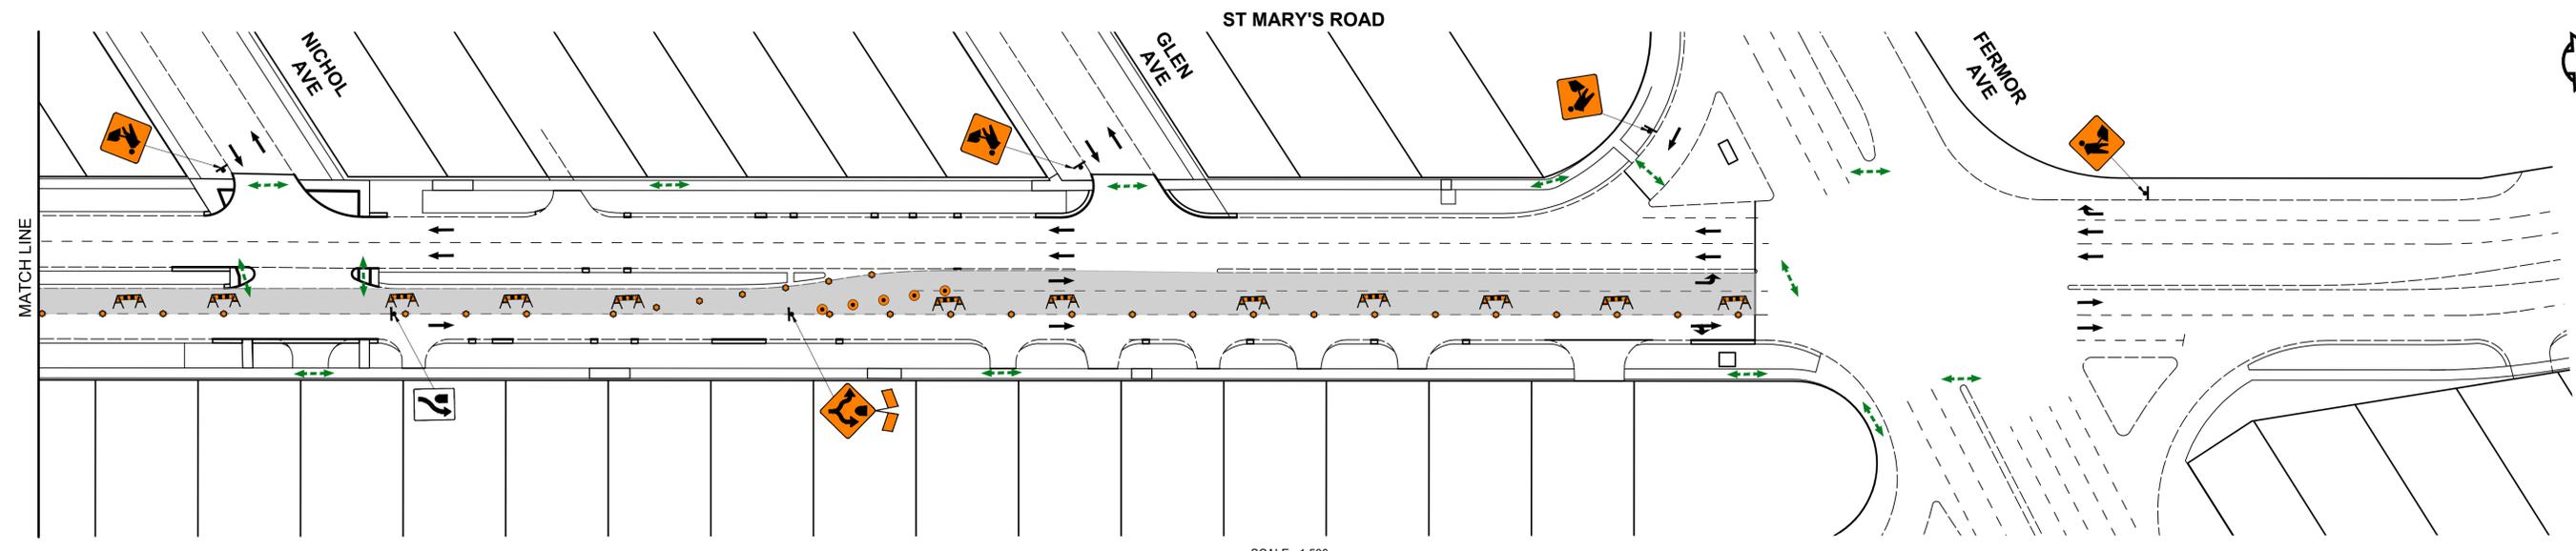

ISSUED FOR TENDER

PHASE 1 - STAGE 2 - NORTHBOUND MEDIAN LANES (3 OF 4)
FIGURE 8

THE CITY OF WINNIPEG
2026 REGIONAL STREETS RENEWAL
ST MARY'S ROAD REHABILITATION - ABINOJII MIKANAH TO FERMOR AVENUE
TRAFFIC STAGING & SIGNAGE
VERSION 2.0