


U:\132501\01\0300_drawing\0302_drawing\0302_Sheet_files\02_chn02_chn02_StMarys - Staging and Traffic Signage - STAGE 2.dwg Last Saved: 2/23/2025 3:58 PM by dclane Printed: 2/24/2025 2:45 PM by Lane, Dave A1 SIZE 594mm x 841mm

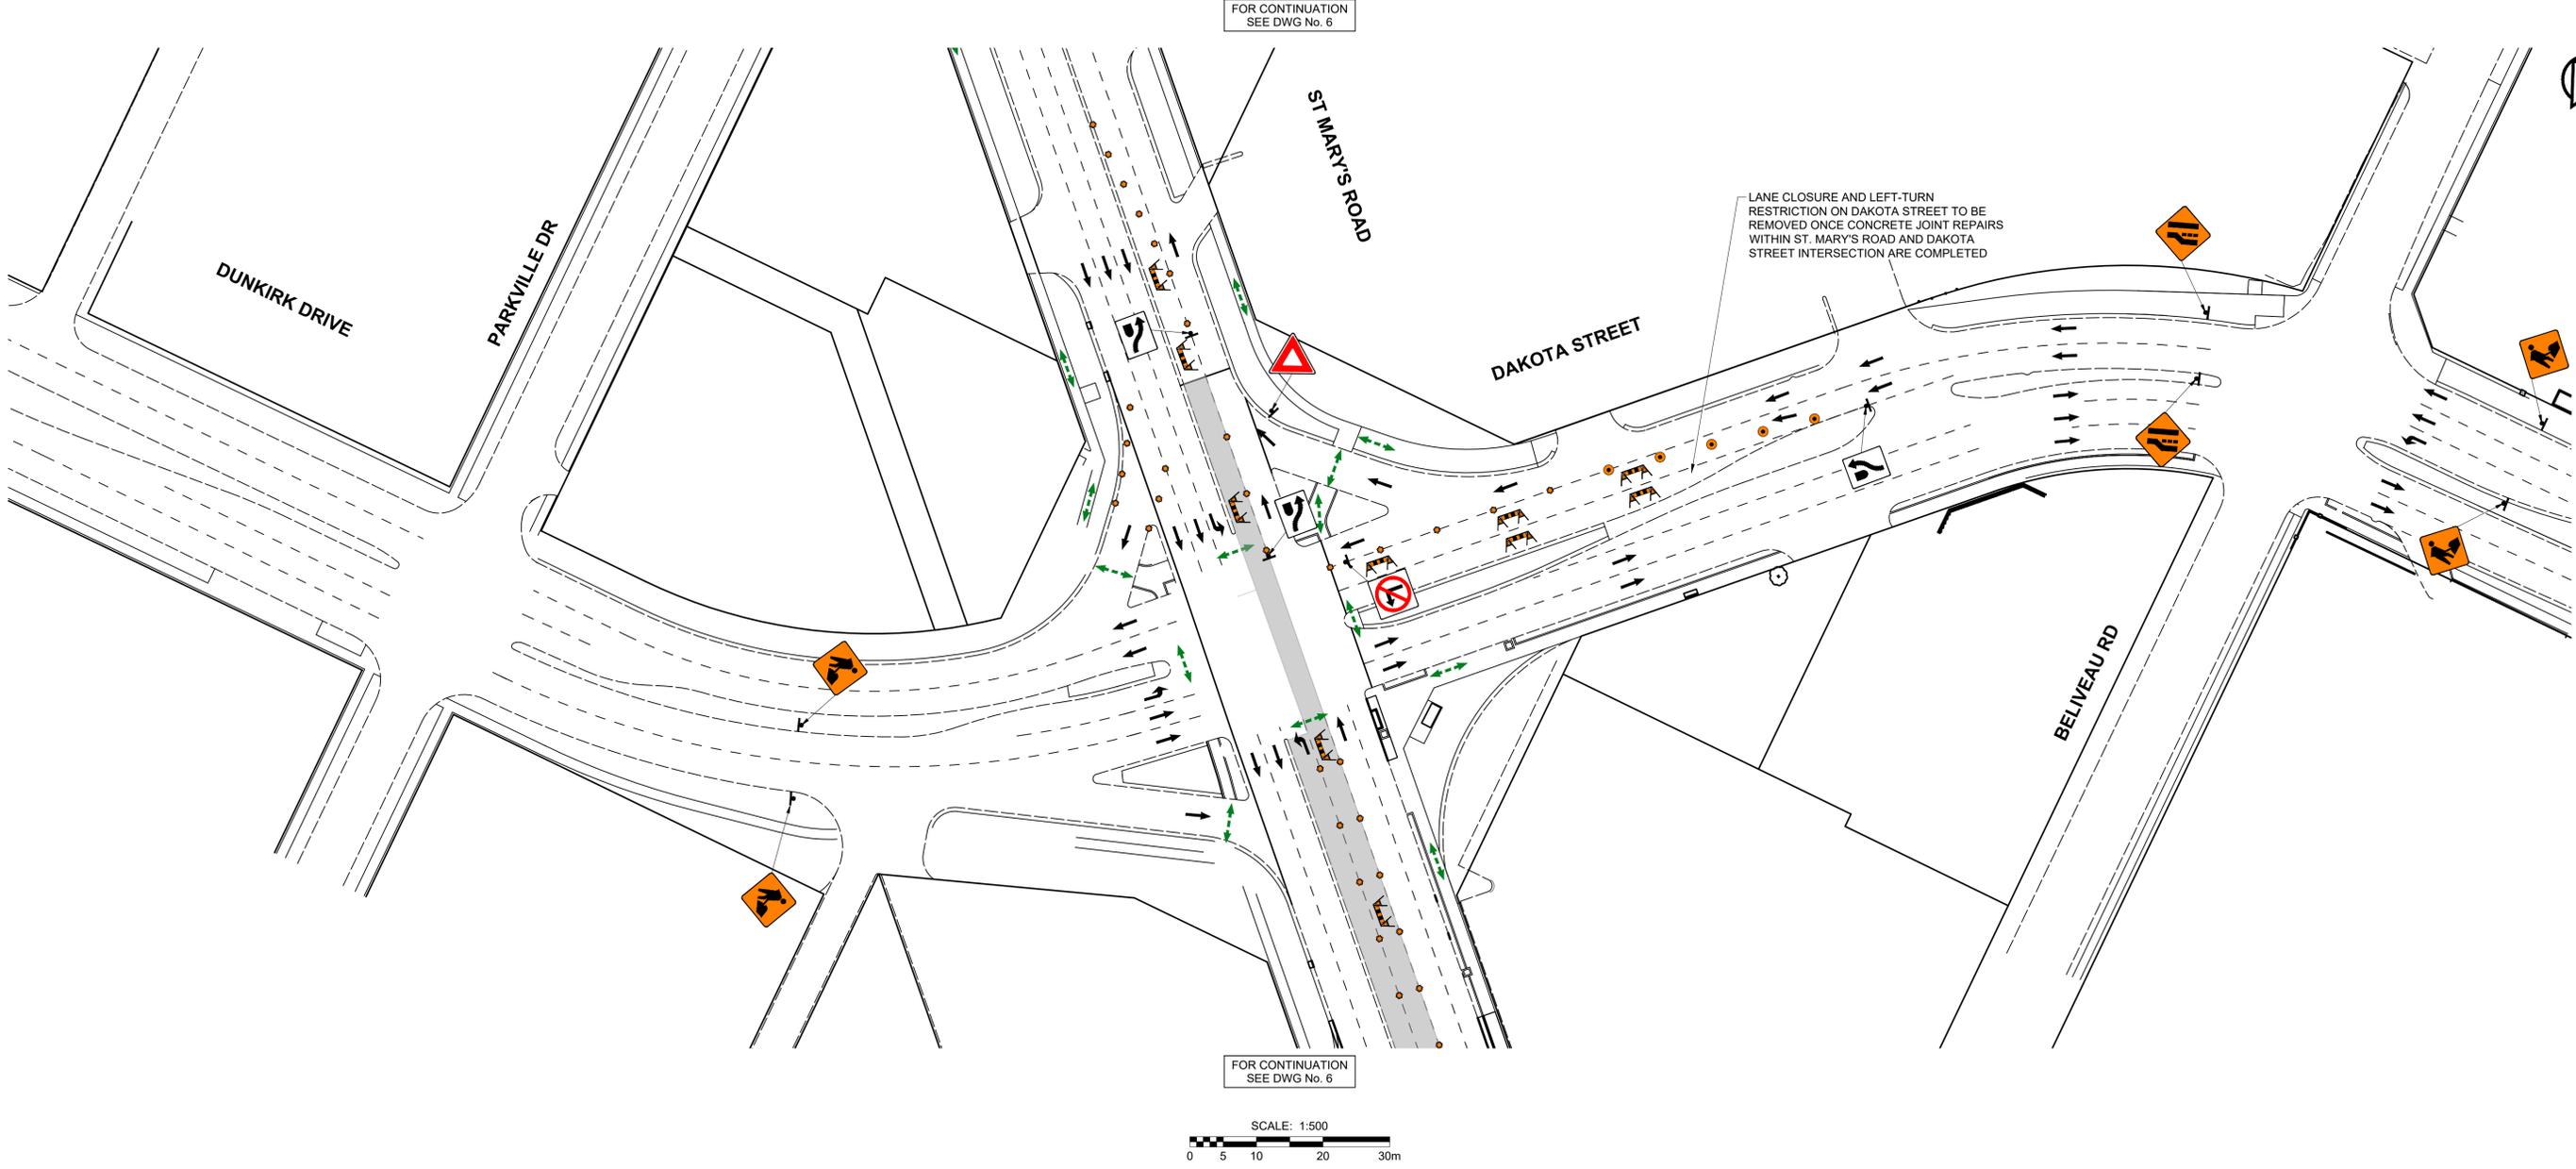

ISSUED FOR TENDER

**PHASE 1 - STAGE 2 - NORTHBOUND MEDIAN LANES (4 OF 4)
FIGURE 9**

**THE CITY OF WINNIPEG
2026 REGIONAL STREETS RENEWAL
ST MARY'S ROAD REHABILITATION - ABINOJII MIKANAH TO FERMOR AVENUE
TRAFFIC STAGING & SIGNAGE**

VERSION 2.0