



1:13250100810300_drawing0302.dwg - Last Saved: 31/12/2025 8:49 AM by dclane - Printed: 31/12/2025 10:37 AM by Lane, Dave

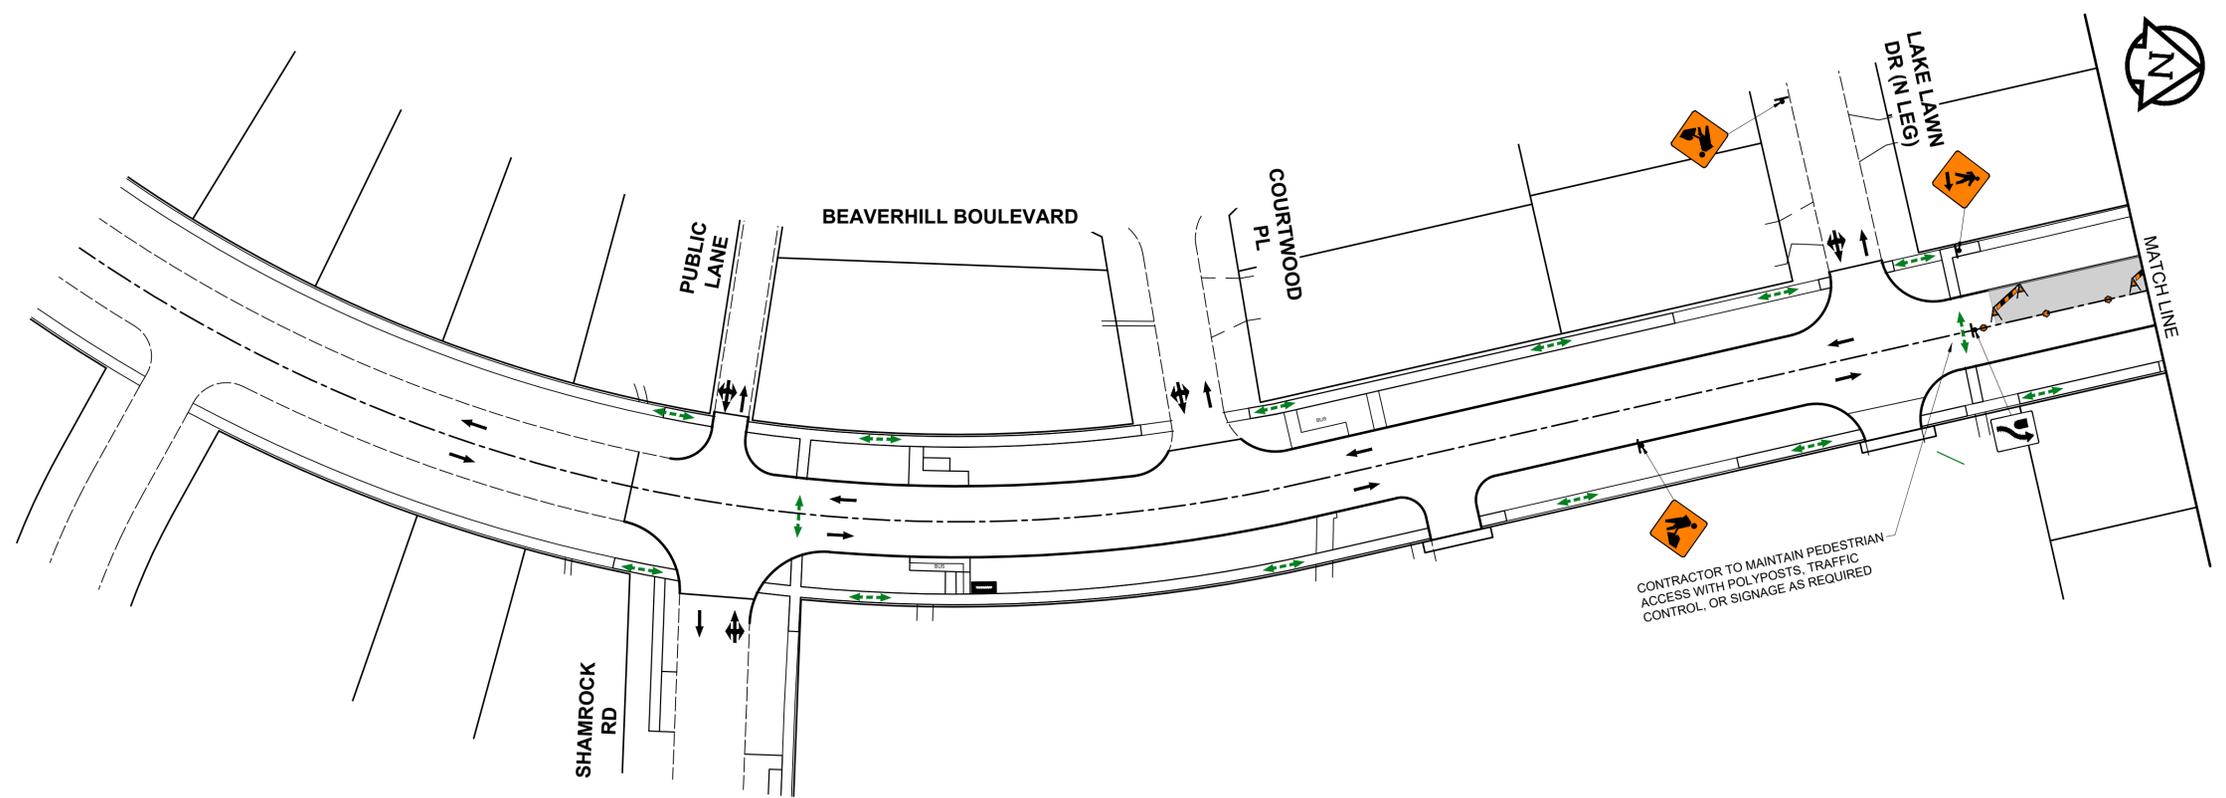

CONTRACTOR TO MAINTAIN PEDESTRIAN ACCESS WITH POLYPOSTS, TRAFFIC CONTROL, OR SIGNAGE AS REQUIRED

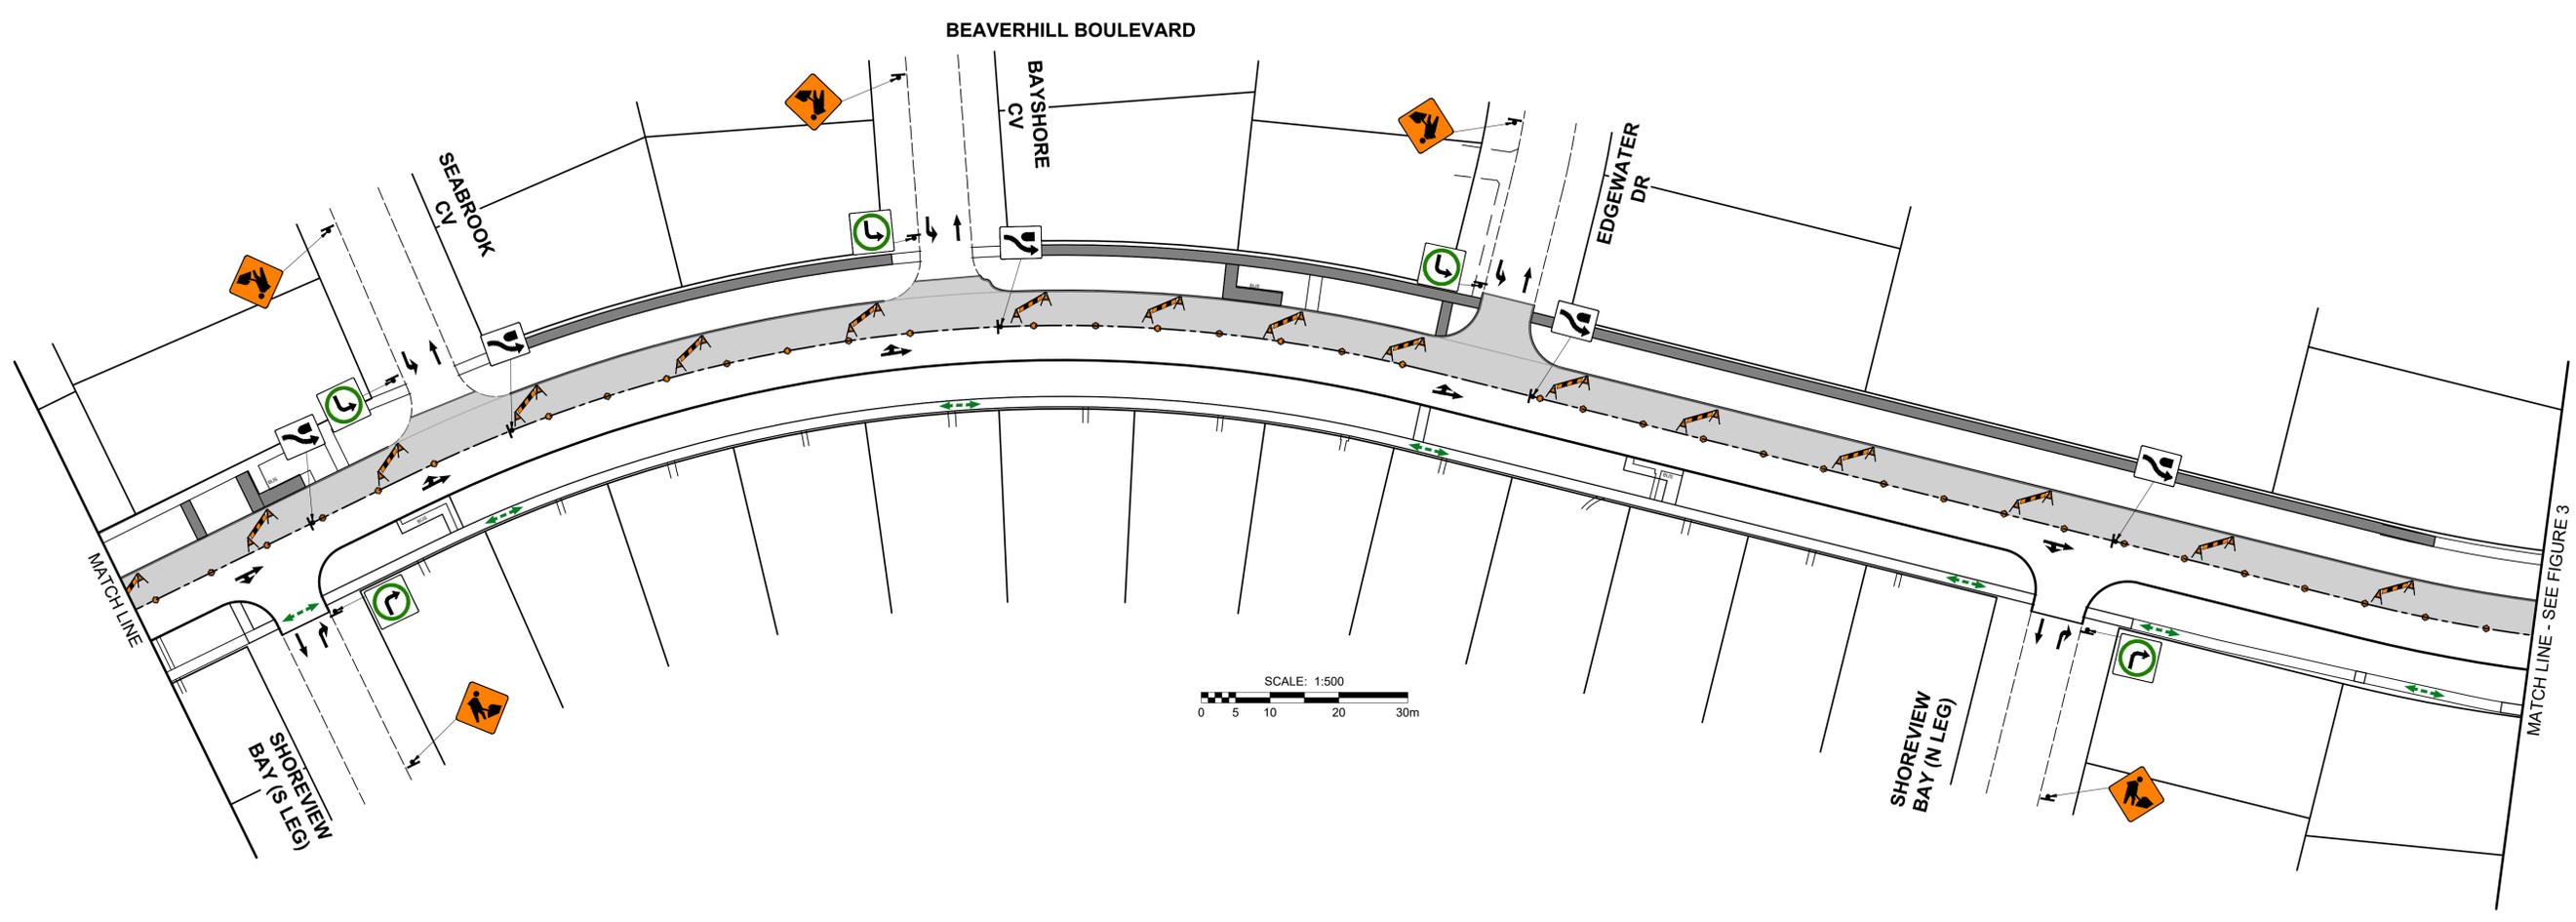

SCALE: 1:500
0 5 10 20 30m



ISSUED FOR TENDER - ADDENDUM 1

BEAVERHILL BLVD - STAGE 1 (1 OF 2)
FIGURE 2

THE CITY OF WINNIPEG
2026 LOCAL STREET RENEWAL PROGRAM
PARKVILLE DR, BELIVEAU RD, BERRYDALE AVE & BEAVERHILL BLVD
TRAFFIC STAGING & SIGNAGE

VERSION 1.1