
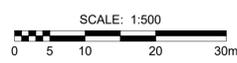
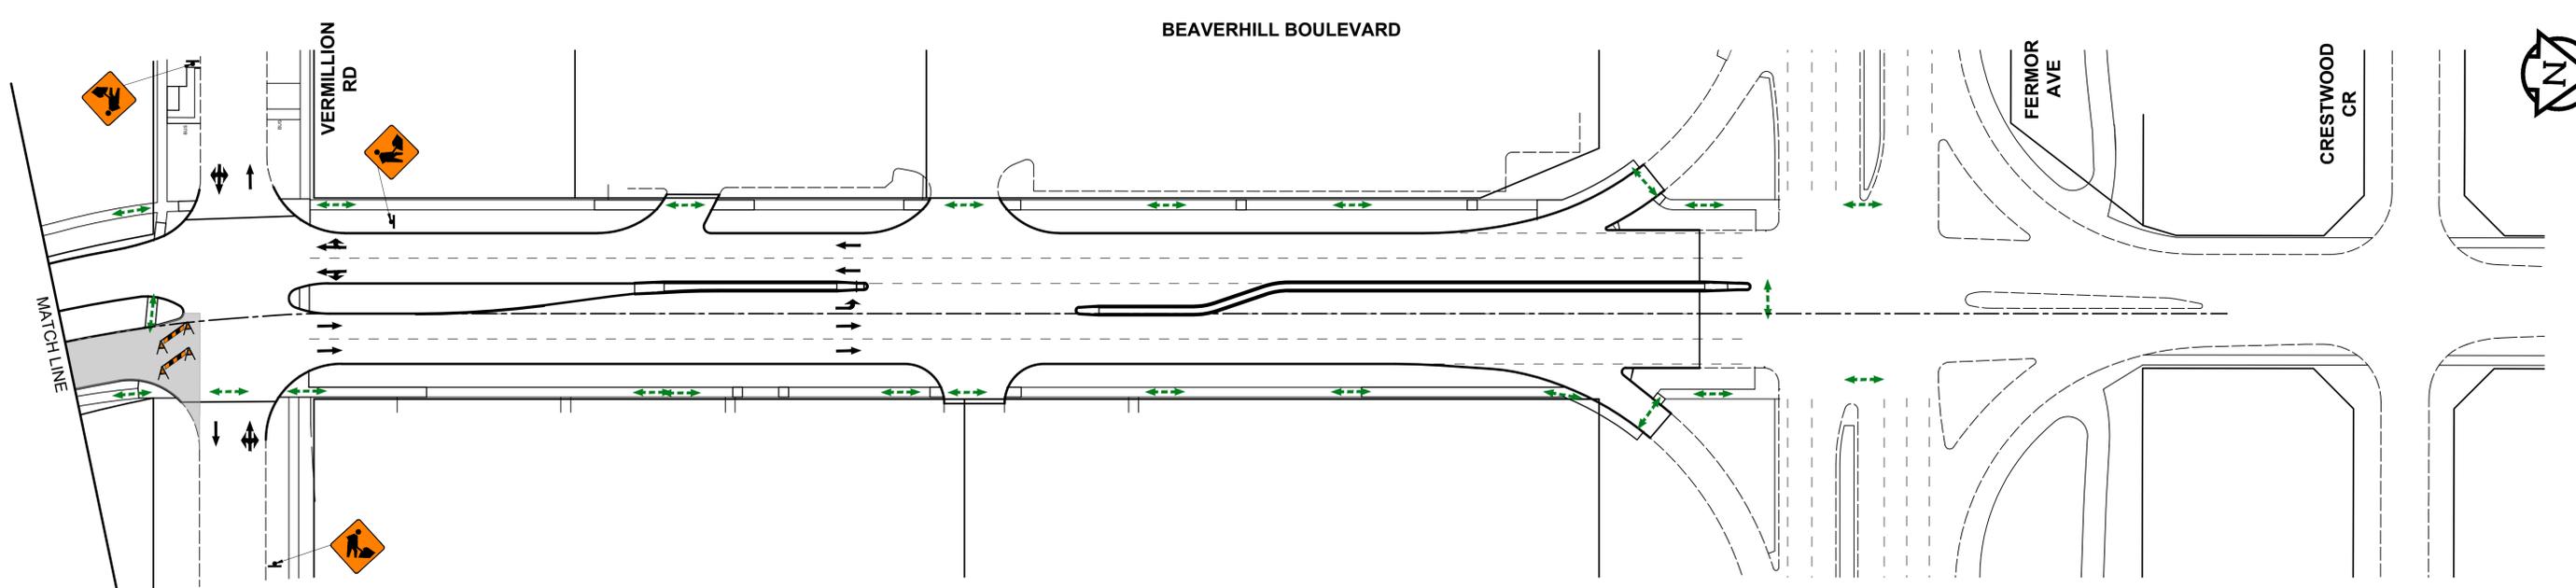


U:\123501008\0300_drawing\0302_drawing\0302_sht3_09A_Signage and Traffic Signage - STAGE 3.dwg Last Saved: 31/12/2025 8:52 AM by: dclane Printed: 31/12/2025 10:38 AM by: Lane, Dave A1 SIZE 594mm x 841mm

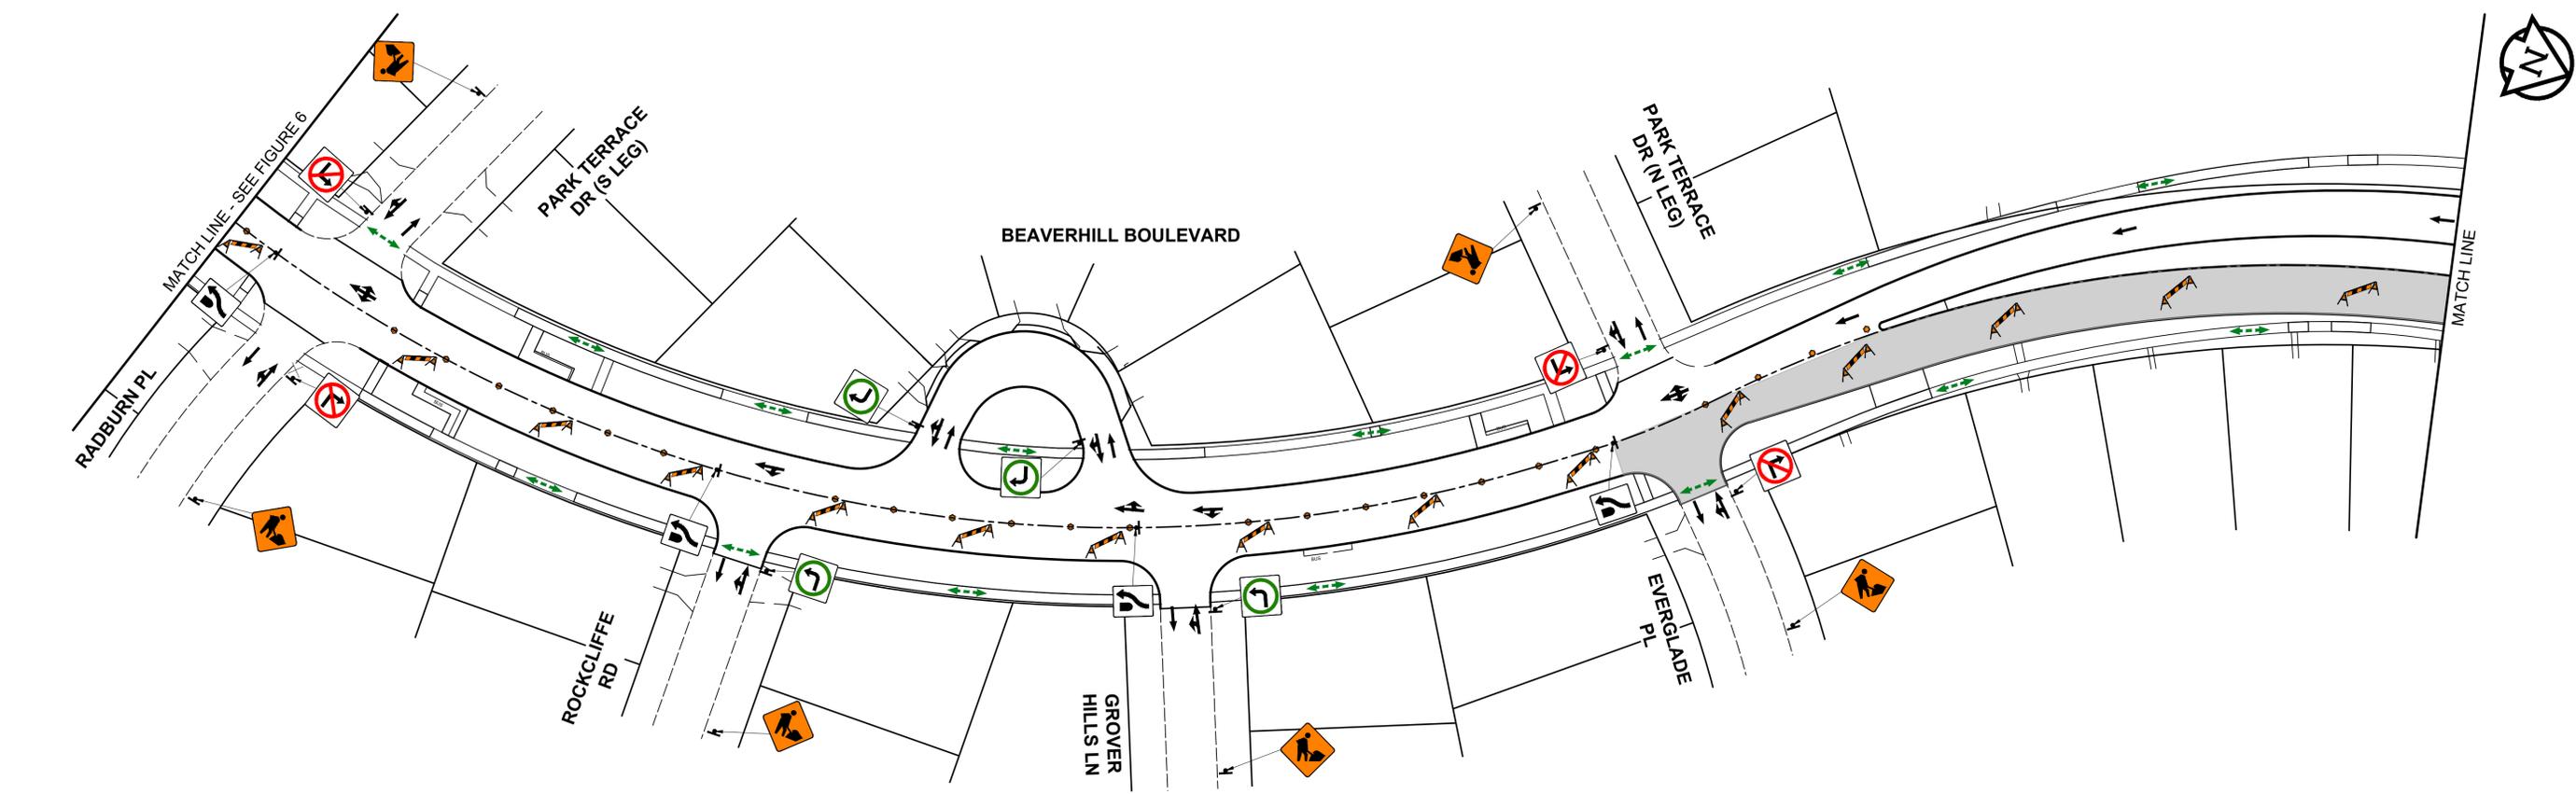

ISSUED FOR TENDER - ADDENDUM 1

BEAVERHILL BLVD - STAGE 3 (2 OF 2)
FIGURE 7

THE CITY OF WINNIPEG
2026 LOCAL STREET RENEWAL PROGRAM
PARKVILLE DR, BELIVEAU RD, BERRYDALE AVE & BEAVERHILL BLVD
TRAFFIC STAGING & SIGNAGE

VERSION 1.1