



PLAN

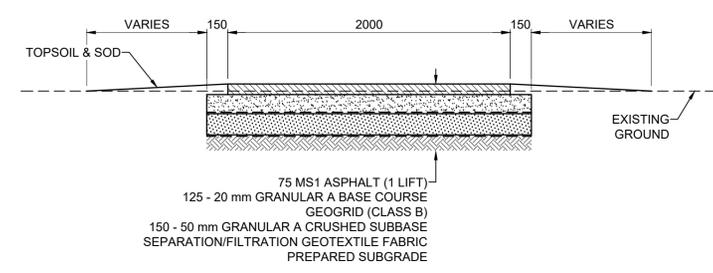

TYPICAL ASPHALT PATH

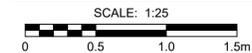

- NOTES**
1. LAMP STANDARDS, HYDRO POLES, AND ANCHORS THAT REQUIRE TEMPORARY SUPPORT, REMOVAL OR REPLACEMENT, TO BE DONE SO AT THE EXPENSE OF THE CONTRACTOR AS NECESSARY.
 2. CONTRACTOR TO TAKE PRECAUTIONARY STEPS TO PROTECT EXISTING TREES WITHIN THE LIMITS OF CONSTRUCTION FROM DAMAGE FROM CONSTRUCTION ACTIVITIES AS OUTLINED IN THE SPECIFICATIONS.
 3. CONTRACTOR TO CONFIRM THE LOCATION OF ALL UTILITIES/SERVICES IN THE FIELD PRIOR TO CONSTRUCTION.

METRIC
WHOLE NUMBERS INDICATE MILLIMETRES
DECIMALIZED NUMBERS INDICATE METRES

⊕	HYDRANT	◆	---	LDS / WWS	---	CONCRETE	▨	LOCATION APPROVED
⊙	VALVE	⊗	---	WATER MAIN	---	CONC SIDEWALK / MEDIAN	▨	UNDERGROUND STRUCTURES
⊙	CURB STOP	◆	---	GAS	---	ASPHALT	▨	
⊙	MANHOLE	●	---	TRAFFIC SIGNALS	---	PAVING STONE	▨	
⊙	CATCH BASIN / CATCH PIT	■	---	HYDRO / STREET LIGHT	---	GRAVEL	▨	
⊙	CURB INLET	▲	---	COMMUNICATIONS	---	PLANING / REMOVAL	▨	
⊙	POLE	◆	---	CURB RENEWAL	---	DITCH FLOW	▨	
⊙	LIGHT STANDARD	◆	---	PROPERTY LINE	---	TOP OF SLOPE	▨	
⊙	TRAFFIC SIGNAL POLE	◆	---	RAMP CURB	---	CULVERT	▨	
⊙	SURVEY BAR	◆	33.000	ELEVATIONS	(33.333)	SEWER FLOW DIRECTION	▨	
⊙	GEODETIC BENCH MARK	◆	⊕	TREE / TREELINE	◆	TH-12	◆	TEST HOLE / CORE HOLE
⊙	EXISTING	---	---	LEGEND - PLAN	---	EXISTING	---	LEGEND - PLAN
⊙	PROPOSED	---	---	LEGEND - PLAN	---	PROPOSED	---	LEGEND - PLAN

LOCATION APPROVED
UNDERGROUND STRUCTURES

DATE: _____

NOTE:
LOCATION OF UNDERGROUND STRUCTURES AS SHOWN ARE BASED ON THE BEST INFORMATION AVAILABLE BUT NO GUARANTEE IS GIVEN THAT ALL EXISTING UTILITIES ARE SHOWN OR THAT THE GIVEN LOCATIONS ARE EXACT. CONFIRMATION OF EXISTENCE AND EXACT LOCATION OF ALL SERVICES MUST BE OBTAINED FROM THE INDIVIDUAL UTILITIES BEFORE PROCEEDING WITH CONSTRUCTION.

BM	ELEV		
0	ISSUED FOR TENDER	26/03/04	JGK
No.	REVISIONS	YYMMDD	BY

Stantec
500 - 311 Portage Avenue, Winnipeg MB Canada R3B 2B9
Tel. 204.489.5900 Fax. 204.453.9012 www.stantec.com

DESIGNED BY: RPB
DRAWN BY: DML

CHECKED BY: JGK
APPROVED BY: RPB

HOR SCALE: 1:500
VERT SCALE: _____

RELEASED FOR CONSTRUCTION

DATE: March 4, 2026

PROFESSIONAL SEAL
PROVINCE OF MANITOBA
REGISTERED PROFESSIONAL ENGINEER
J.G. KENNEDY
Member
22326
2029-03-04
CONSULTANT FILE NAME
01008c-Pathways.dwg

THE CITY OF WINNIPEG
PUBLIC WORKS DEPARTMENT
ENGINEERING DIVISION

2026 LOCAL STREET RENEWAL PROGRAM

ASPHALT PATH RECONSTRUCTION
BRENTFORD PARK

CITY DRAWING NUMBER: N/A
SHEET 25 OF 30
DRAWING NUMBER: 25

TENDER No. 31-2026