




**PLAN**  
SCALE: 1:500  
0 5 10 20 30m



**PLAN**  
SCALE: 1:500  
0 5 10 20 30m

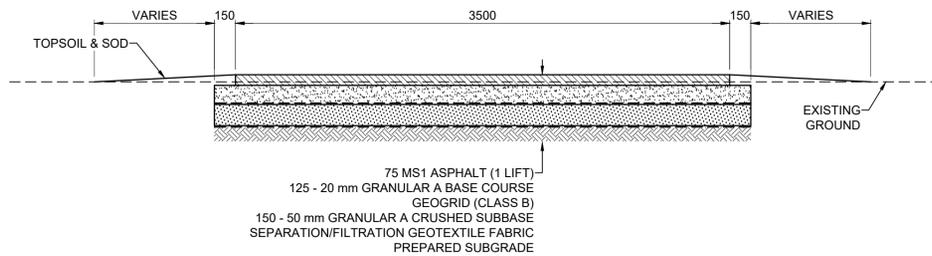

**TYPICAL ASPHALT PATH**  
SCALE: 1:25  
0 0.5 1.0 1.5m

**NOTES**

1. LAMP STANDARDS, HYDRO POLES, AND ANCHORS THAT REQUIRE TEMPORARY SUPPORT, REMOVAL OR REPLACEMENT, TO BE DONE SO AT THE EXPENSE OF THE CONTRACTOR AS NECESSARY.
2. CONTRACTOR TO TAKE PRECAUTIONARY STEPS TO PROTECT EXISTING TREES WITHIN THE LIMITS OF CONSTRUCTION FROM DAMAGE FROM CONSTRUCTION ACTIVITIES AS OUTLINED IN THE SPECIFICATIONS.
3. CONTRACTOR TO CONFIRM THE LOCATION OF ALL UTILITIES/SERVICES IN THE FIELD PRIOR TO CONSTRUCTION.

**METRIC**  
WHOLE NUMBERS INDICATE MILLIMETRES  
DECIMALIZED NUMBERS INDICATE METRES

⊕	HYDRANT	◆	---	LDS / WWS	---	CONCRETE	---	LOCATION APPROVED	BM
⊙	VALVE	⊙	---	WATER MAIN	---	CONC SIDEWALK / MEDIAN	---	UNDERGROUND STRUCTURES	ELEV
⊕	CURB STOP	◆	---	GAS	---	ASPHALT	---		
⊙	MANHOLE	●	---	TRAFFIC SIGNALS	---	PAVING STONE	---		
⊕	CATCH BASIN / CATCH PIT	■	---	HYDRO / STREET LIGHT	---	GRAVEL	---		
⊕	CURB INLET	▲	---	COMMUNICATIONS	---	PLANING / REMOVAL	---		
•	POLE	▲	---	CURB RENEWAL	---	DITCH FLOW	---		
•	LIGHT STANDARD	▲	---	PROPERTY LINE	---	TOP OF SLOPE	---		
•	TRAFFIC SIGNAL POLE	▲	---	RAMP CURB	---	CULVERT	---		
⊕	SURVEY BAR	▲	33.000	ELEVATIONS	(33.333)	SEWER FLOW DIRECTION	---		
⊕	GEODETIC BENCH MARK	▲	33.000	TREE / TREELINE	---	TEST HOLE / CORE HOLE	---		
⊕	EXISTING	---	---	LEGEND - PLAN	---	LEGEND - PLAN	---		
⊕	PROPOSED	---	---	LEGEND - PLAN	---	PROPOSED	---		

**LOCATION APPROVED**  
UNDERGROUND STRUCTURES

DATE

**NOTE:**  
LOCATION OF UNDERGROUND STRUCTURES AS SHOWN ARE BASED ON THE BEST INFORMATION AVAILABLE BUT NO GUARANTEE IS GIVEN THAT ALL EXISTING UTILITIES ARE SHOWN OR THAT THE GIVEN LOCATIONS ARE EXACT. CONFIRMATION OF EXISTENCE AND EXACT LOCATION OF ALL SERVICES MUST BE OBTAINED FROM THE INDIVIDUAL UTILITIES BEFORE PROCEEDING WITH CONSTRUCTION.

0	ISSUED FOR TENDER	26/03/04	JGK
No.	REVISIONS	YYMMDD	BY
		DATE	MARCH 4, 2026

**Stantec**  
500 - 311 Portage Avenue, Winnipeg MB Canada R3B 2B9  
Tel. 204.489.5900 Fax. 204.453.9012 www.stantec.com

DESIGNED BY: RPB  
DRAWN BY: DML

CHECKED BY: JGK  
APPROVED BY: RPB

RELEASED FOR CONSTRUCTION

HOR SCALE: 1:500  
VERT SCALE:

DATE: March 4, 2026

PROFESSIONAL SEAL  
PROVINCE OF MANITOBA  
REGISTERED PROFESSIONAL ENGINEER  
**J.G. KENNEDY**  
Member  
22326  
2029-03-04  
CONSULTANT FILE NAME  
01008c-Pathways.dwg

**THE CITY OF WINNIPEG**  
PUBLIC WORKS DEPARTMENT  
ENGINEERING DIVISION

**2026 LOCAL STREET RENEWAL PROGRAM**

**ASPHALT PATH RECONSTRUCTION**  
ABINOJII MIKANAH @ ISLAND SHORE BLVD

CITY DRAWING NUMBER: N/A  
SHEET 27 OF 30  
DRAWING NUMBER: 27

TENDER No. 31-2026