
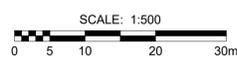
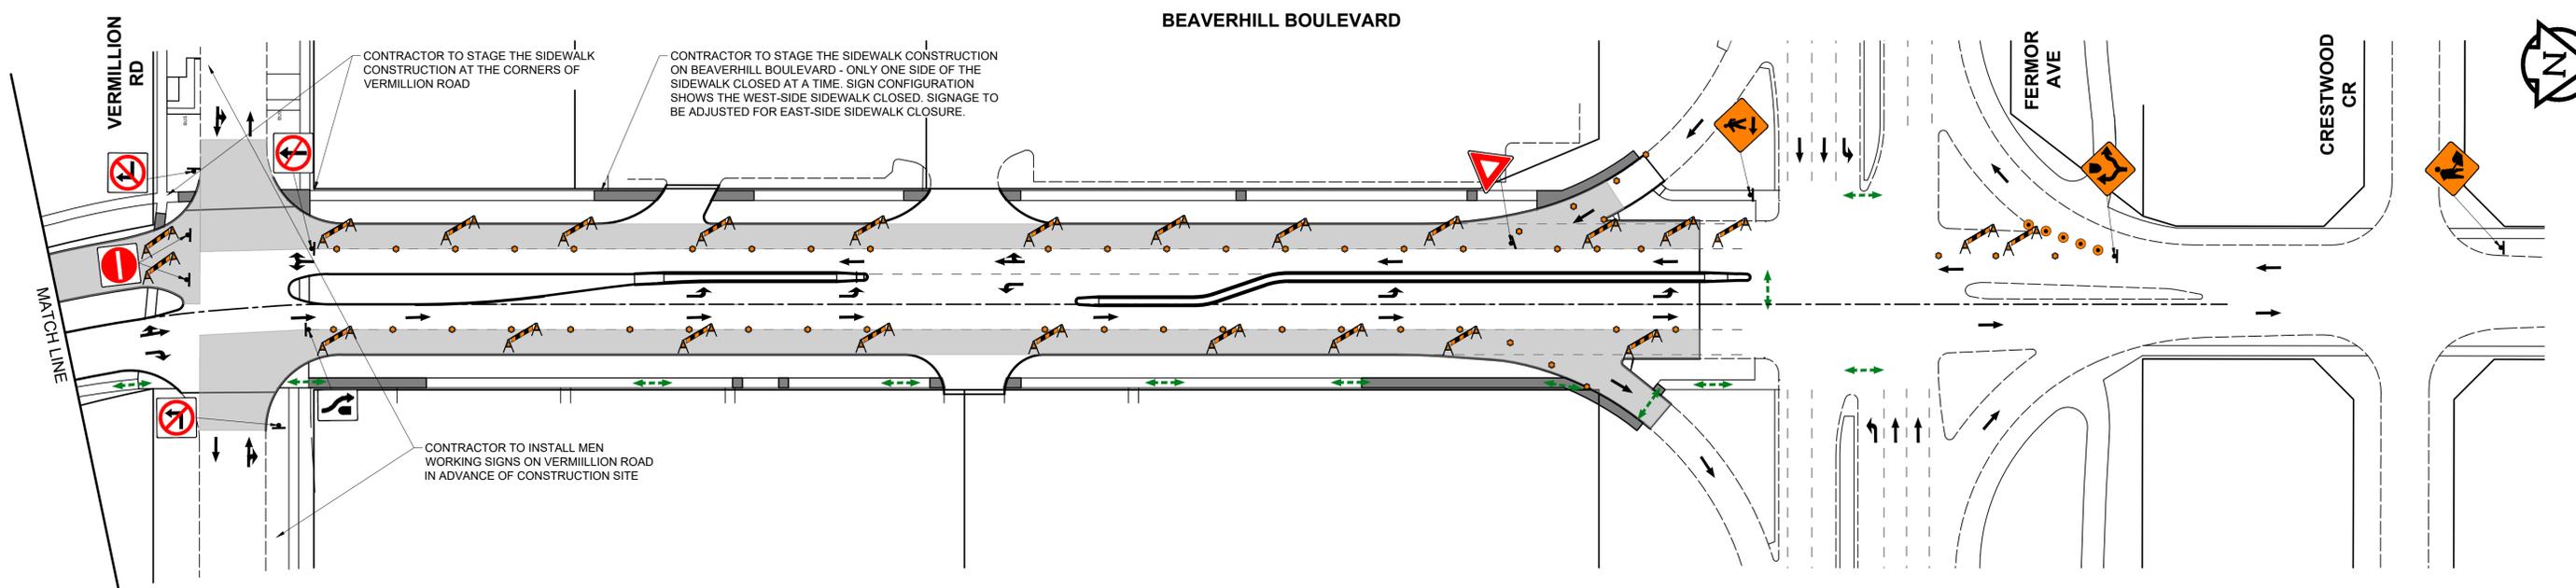


U:\12351008\0300_drawing\0302_drawing\0302_sht1\0302_sht1.dwg - 26-R-09A - Staging and Traffic Signage - STAGE 1.dwg - Last Saved: 3/2/2025 3:54 PM by: udaline - Plotted: 3/4/2025 8:14 AM by: Lane, Dave

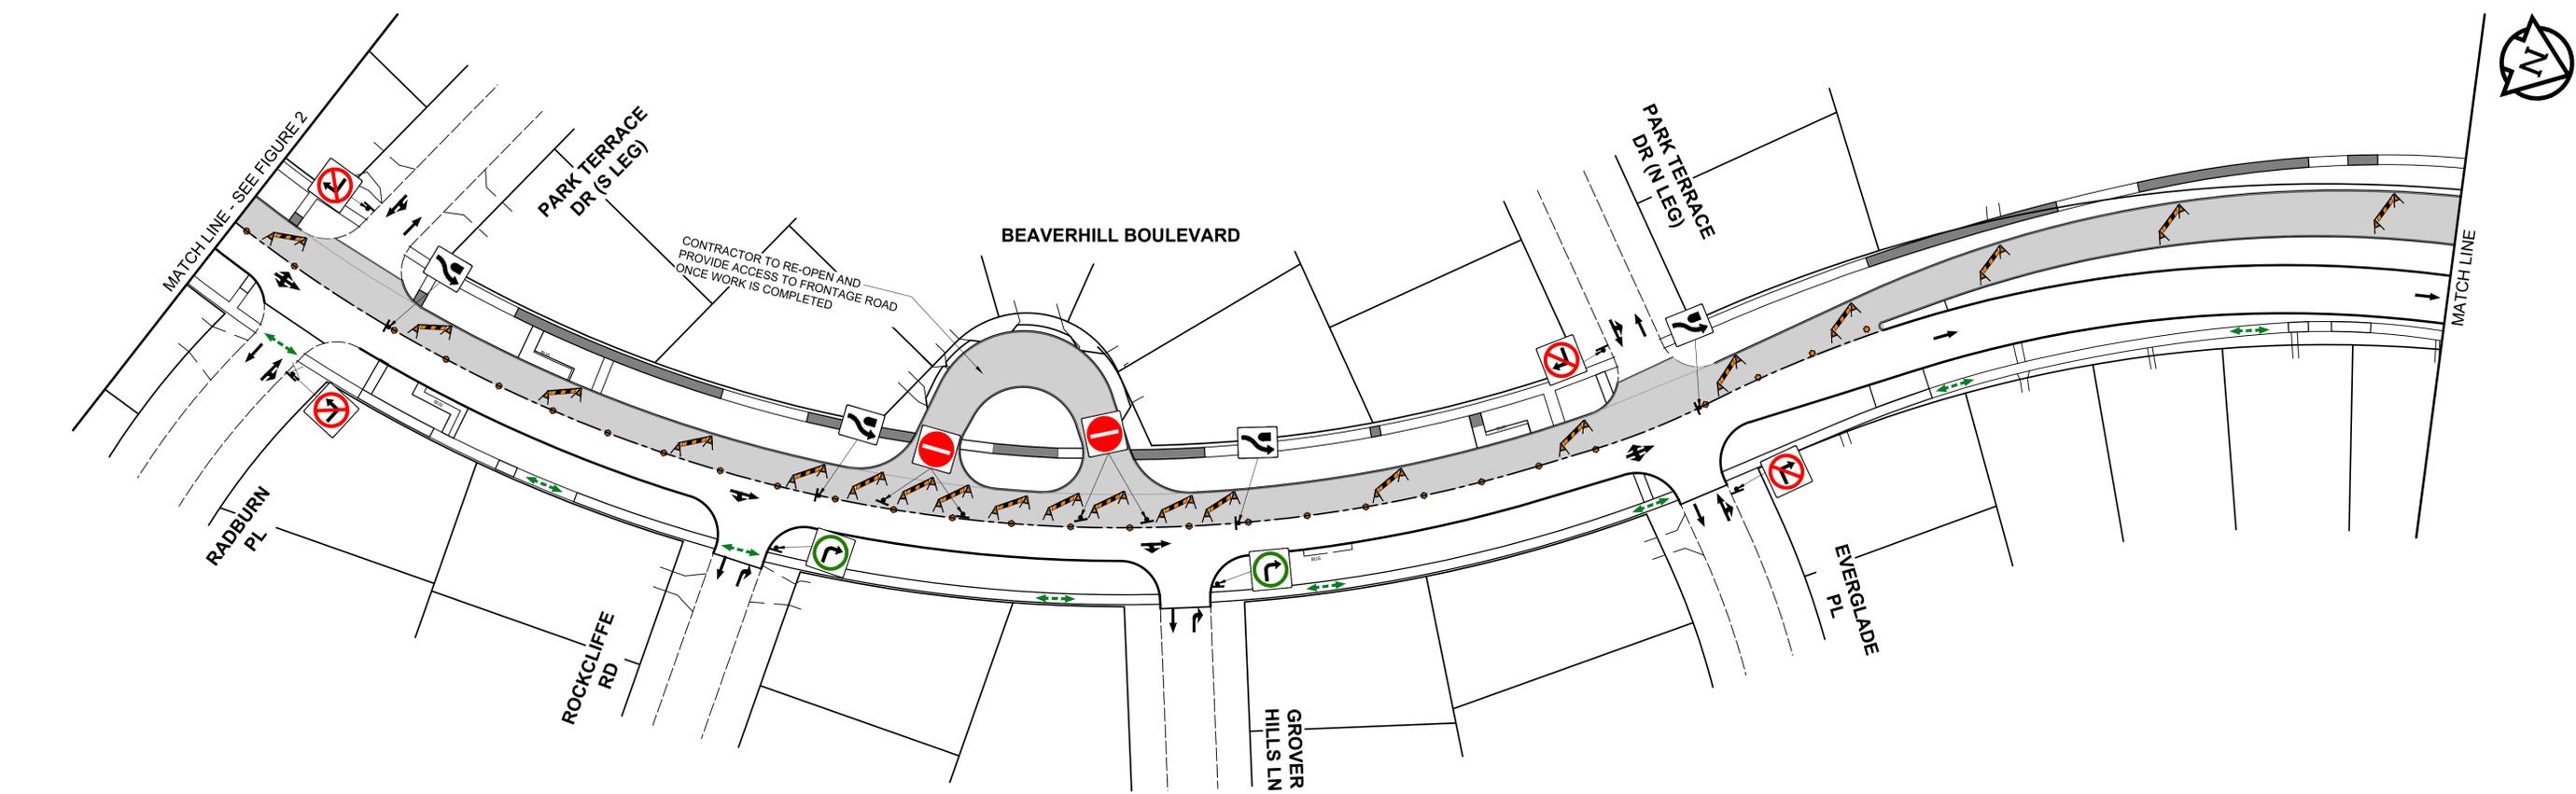

ISSUED FOR TENDER

BEAVERHILL BLVD - STAGE 1 (2 OF 2)
FIGURE 3

THE CITY OF WINNIPEG
2026 LOCAL STREET RENEWAL PROGRAM
PARKVILLE DR, BELIVEAU RD, BERRYDALE AVE & BEAVERHILL BLVD
TRAFFIC STAGING & SIGNAGE

VERSION 1.0