



U:\132501008\0300_drawing\0302_drawing\0302_sht3_09A_Stage and Traffic Signage - STAGE 3.dwg - Last Saved: 3/1/2026 8:10 AM by ddline - Plotted: 3/1/2026 8:14 AM by Lane, Dave

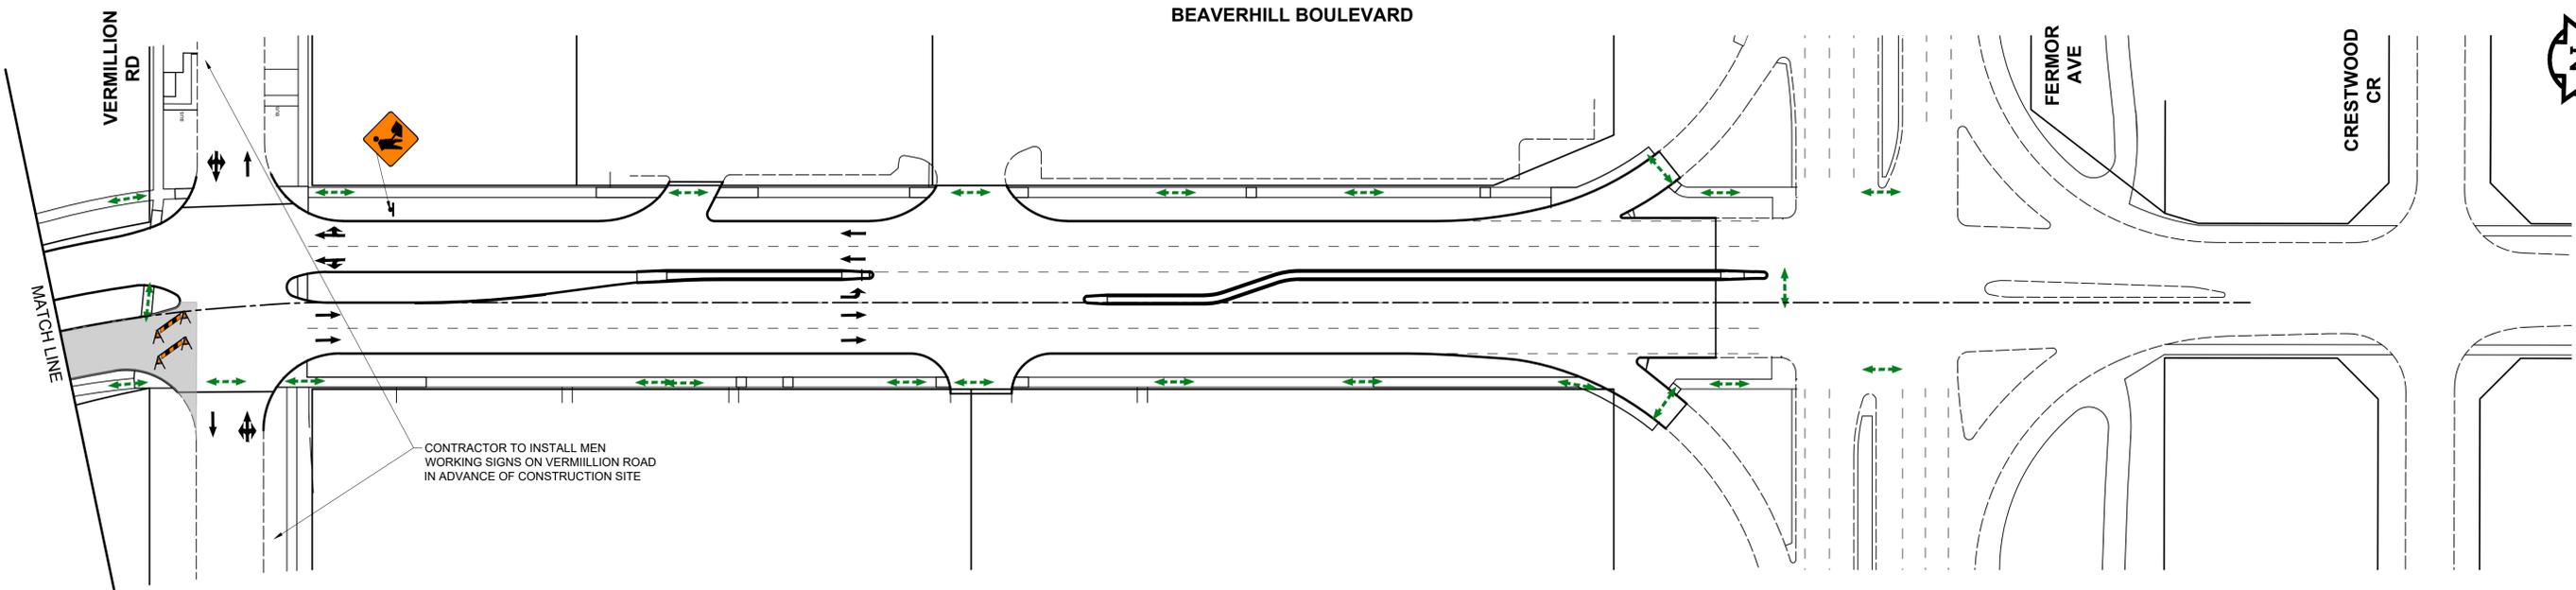

SCALE: 1:500
0 5 10 20 30m

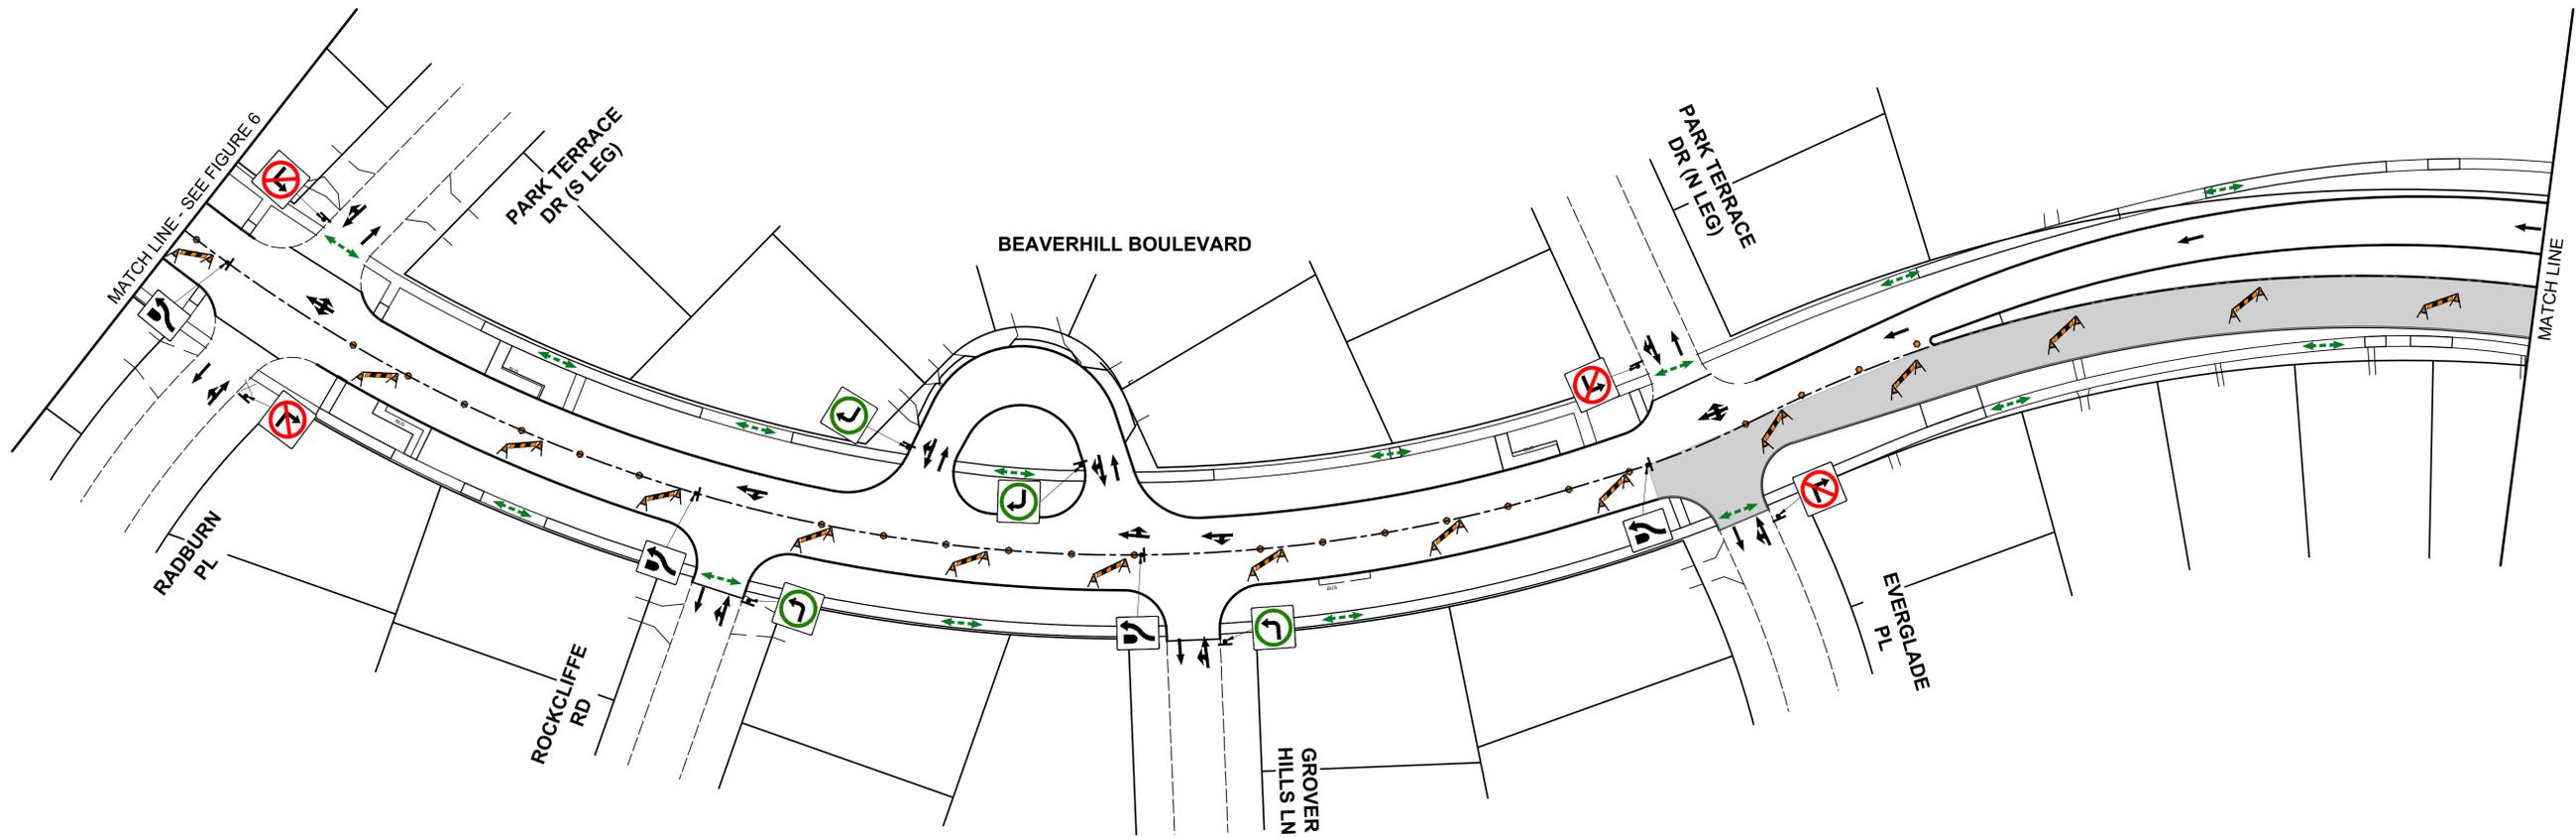

ISSUED FOR TENDER

BEAVERHILL BLVD - STAGE 3 (2 OF 2)
FIGURE 7

THE CITY OF WINNIPEG
2026 LOCAL STREET RENEWAL PROGRAM
PARKVILLE DR, BELIVEAU RD, BERRYDALE AVE & BEAVERHILL BLVD
TRAFFIC STAGING & SIGNAGE

VERSION 1.0