



U:\132501008\0300_drawing\0302_drawing\0302_sht4_09A_Signage and Traffic Signage - STAGE 4.dwg Last Saved: 3/2/2025 4:29 PM by: ddline Plotted: 3/4/2025 8:14 AM by: Lane, Dave A1 SIZE 594mm x 841mm

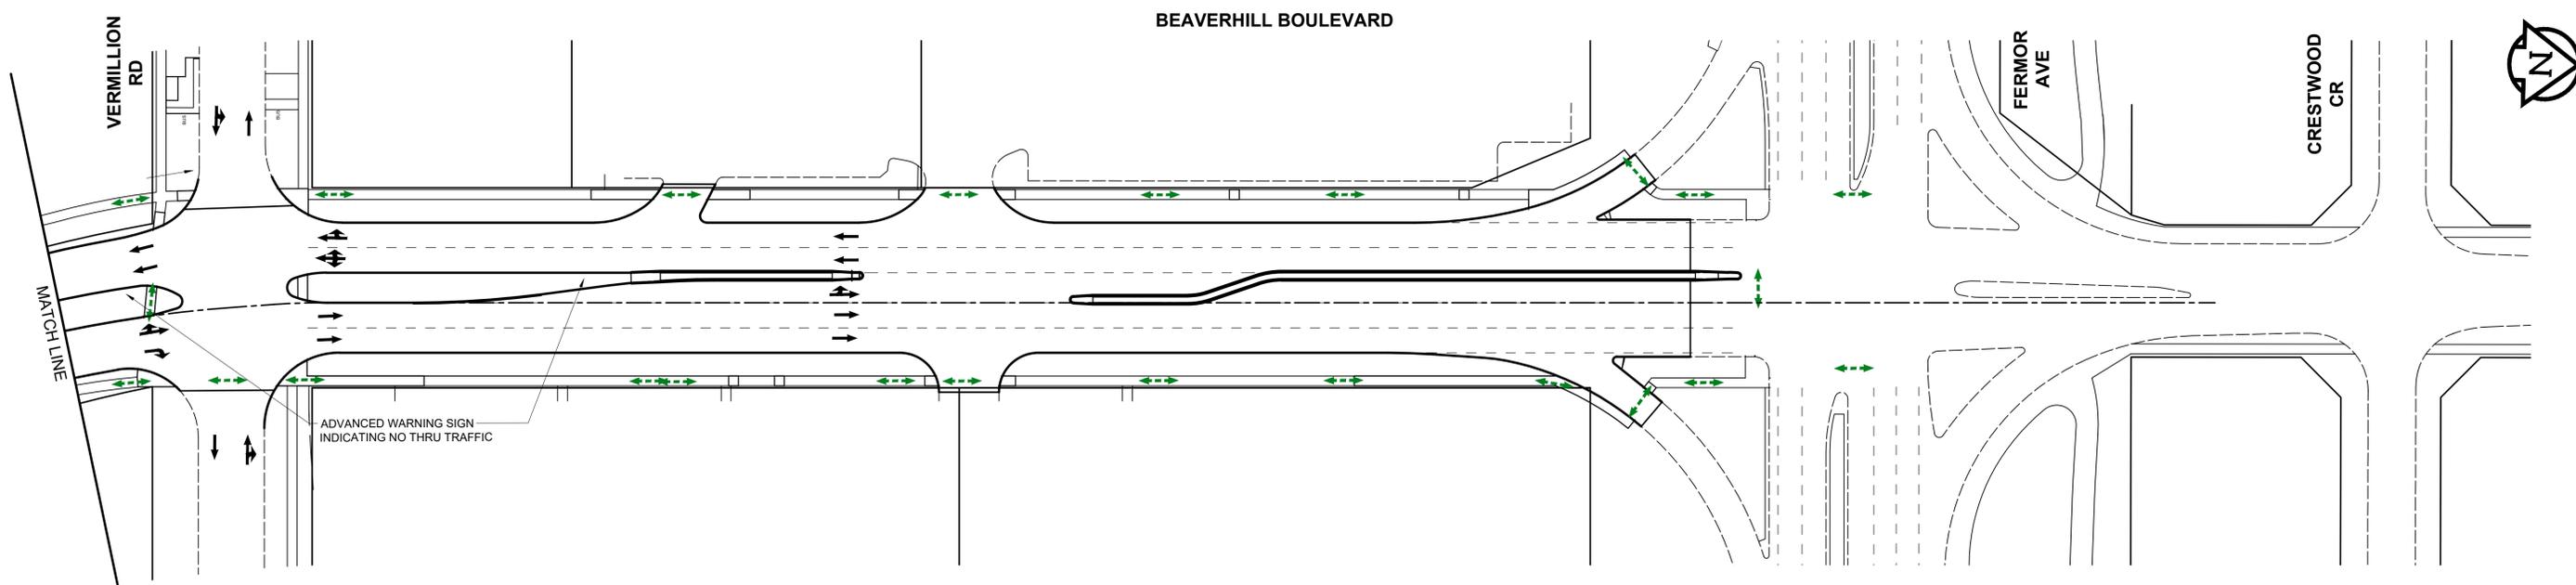

ADVANCED WARNING SIGN
INDICATING NO THRU TRAFFIC

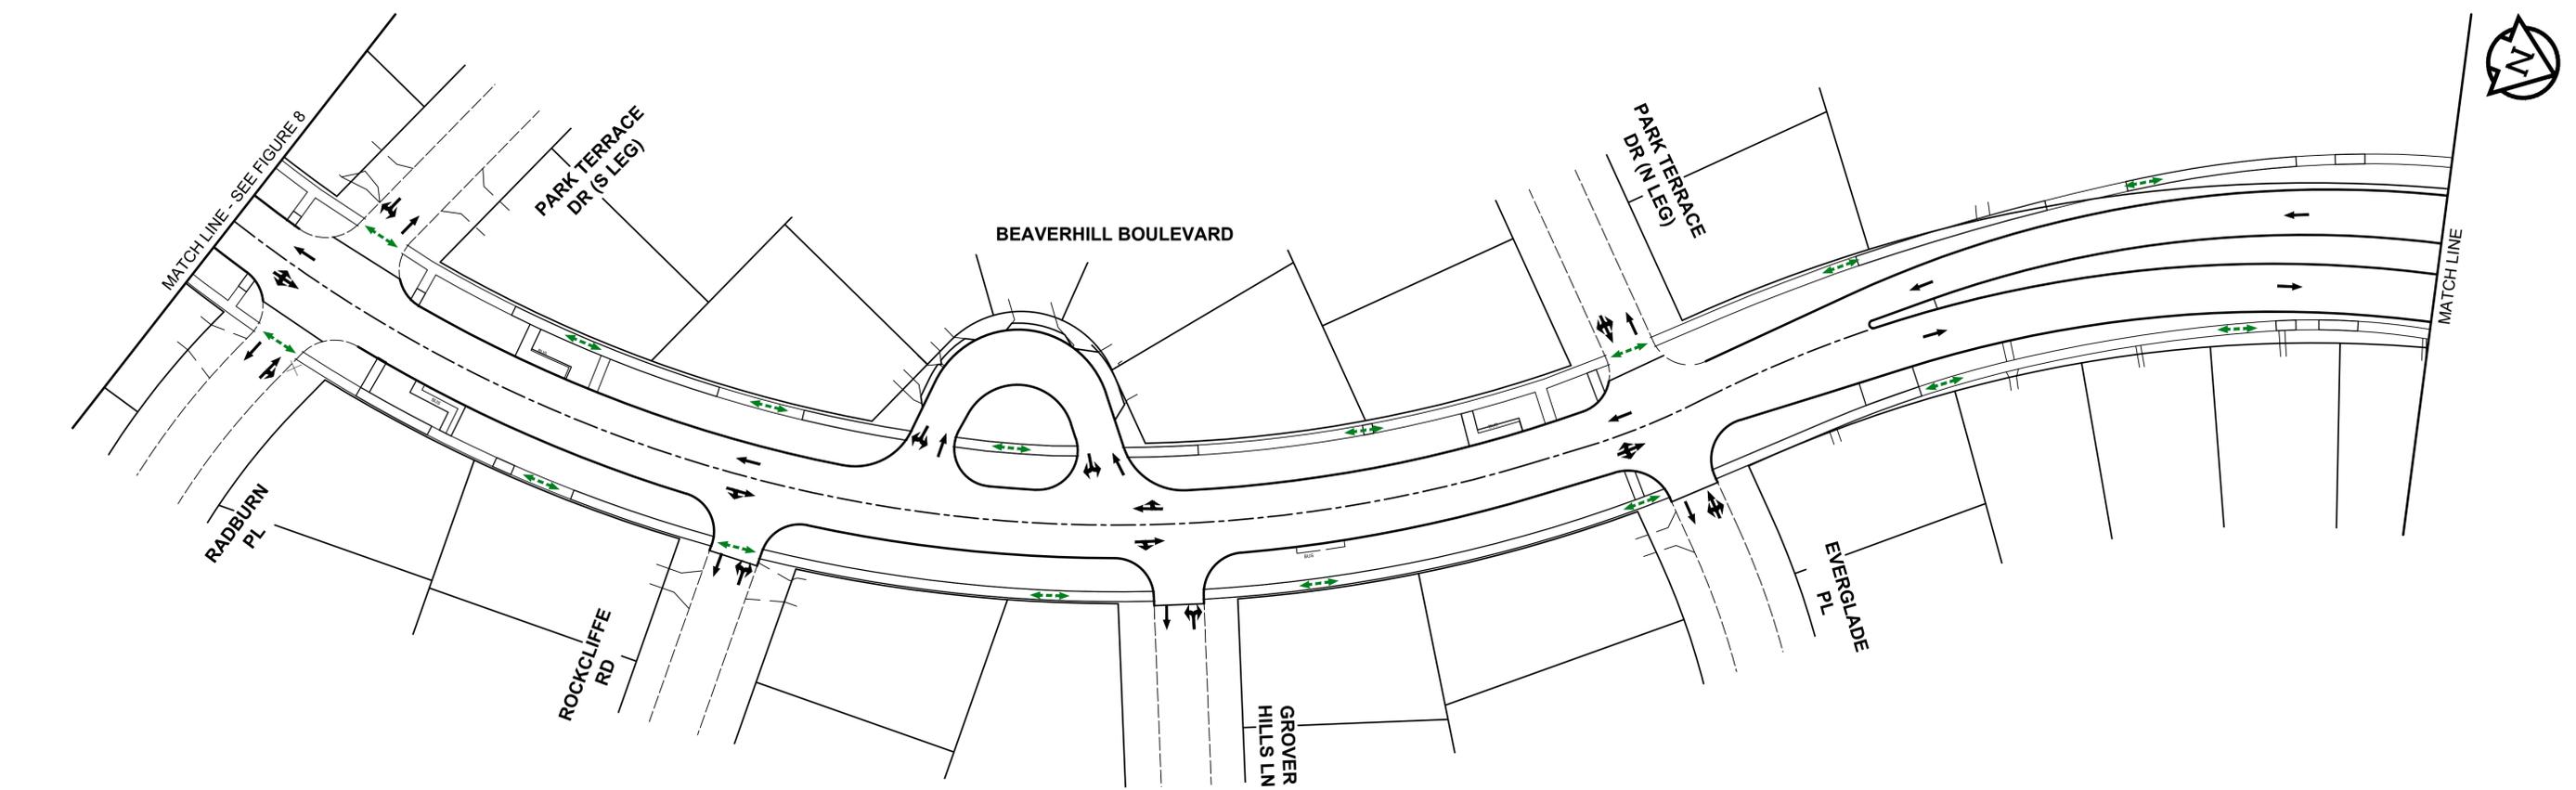

ISSUED FOR TENDER

BEAVERHILL BLVD - STAGE 4 (2 OF 2)
FIGURE 9

THE CITY OF WINNIPEG
2026 LOCAL STREET RENEWAL PROGRAM
PARKVILLE DR, BELIVEAU RD, BERRYDALE AVE & BEAVERHILL BLVD
TRAFFIC STAGING & SIGNAGE
VERSION 1.0