
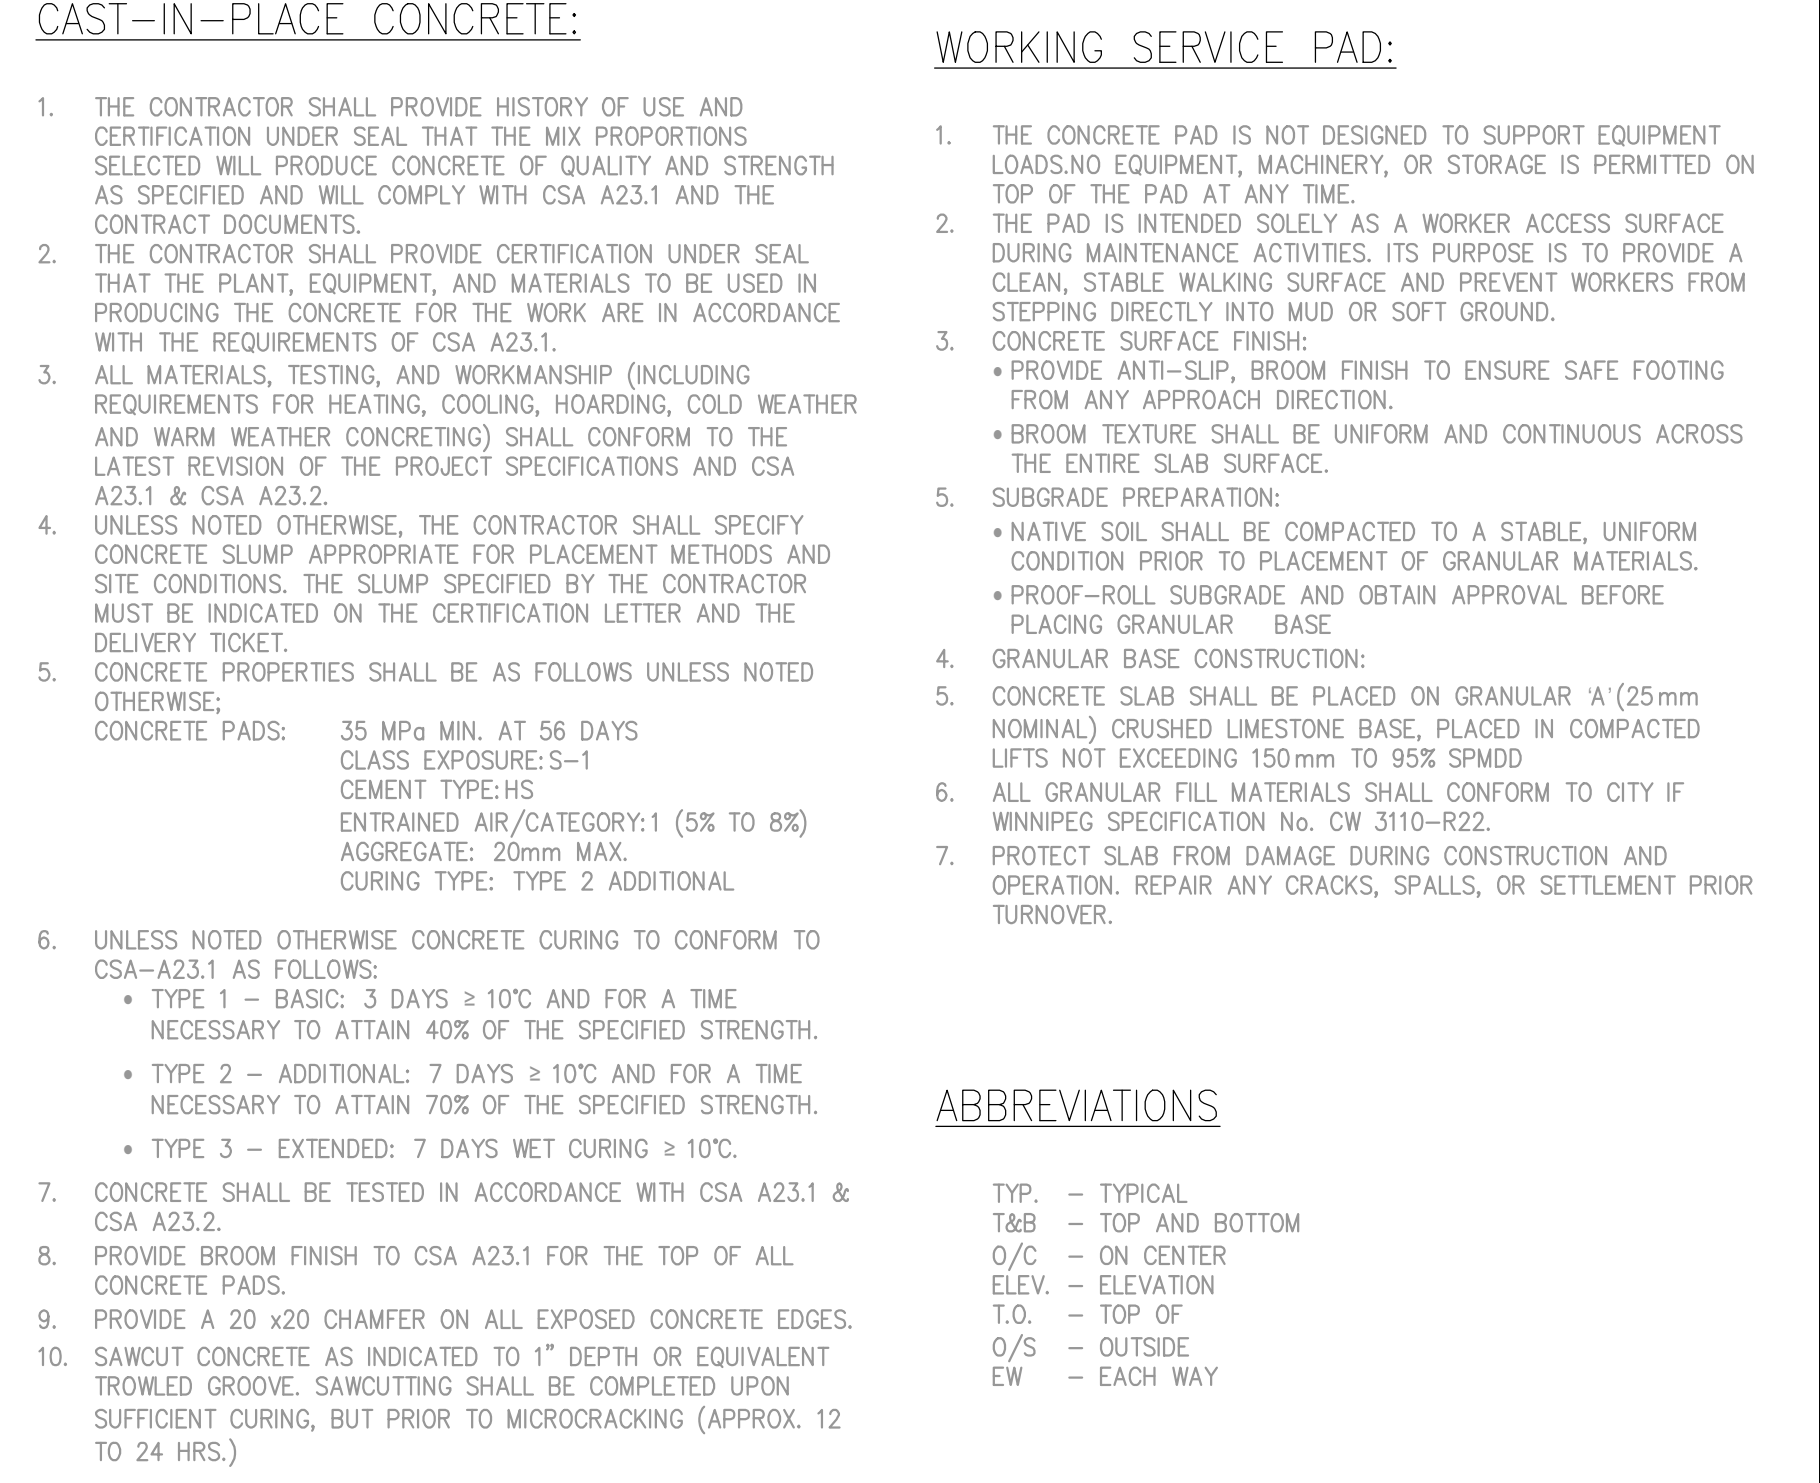
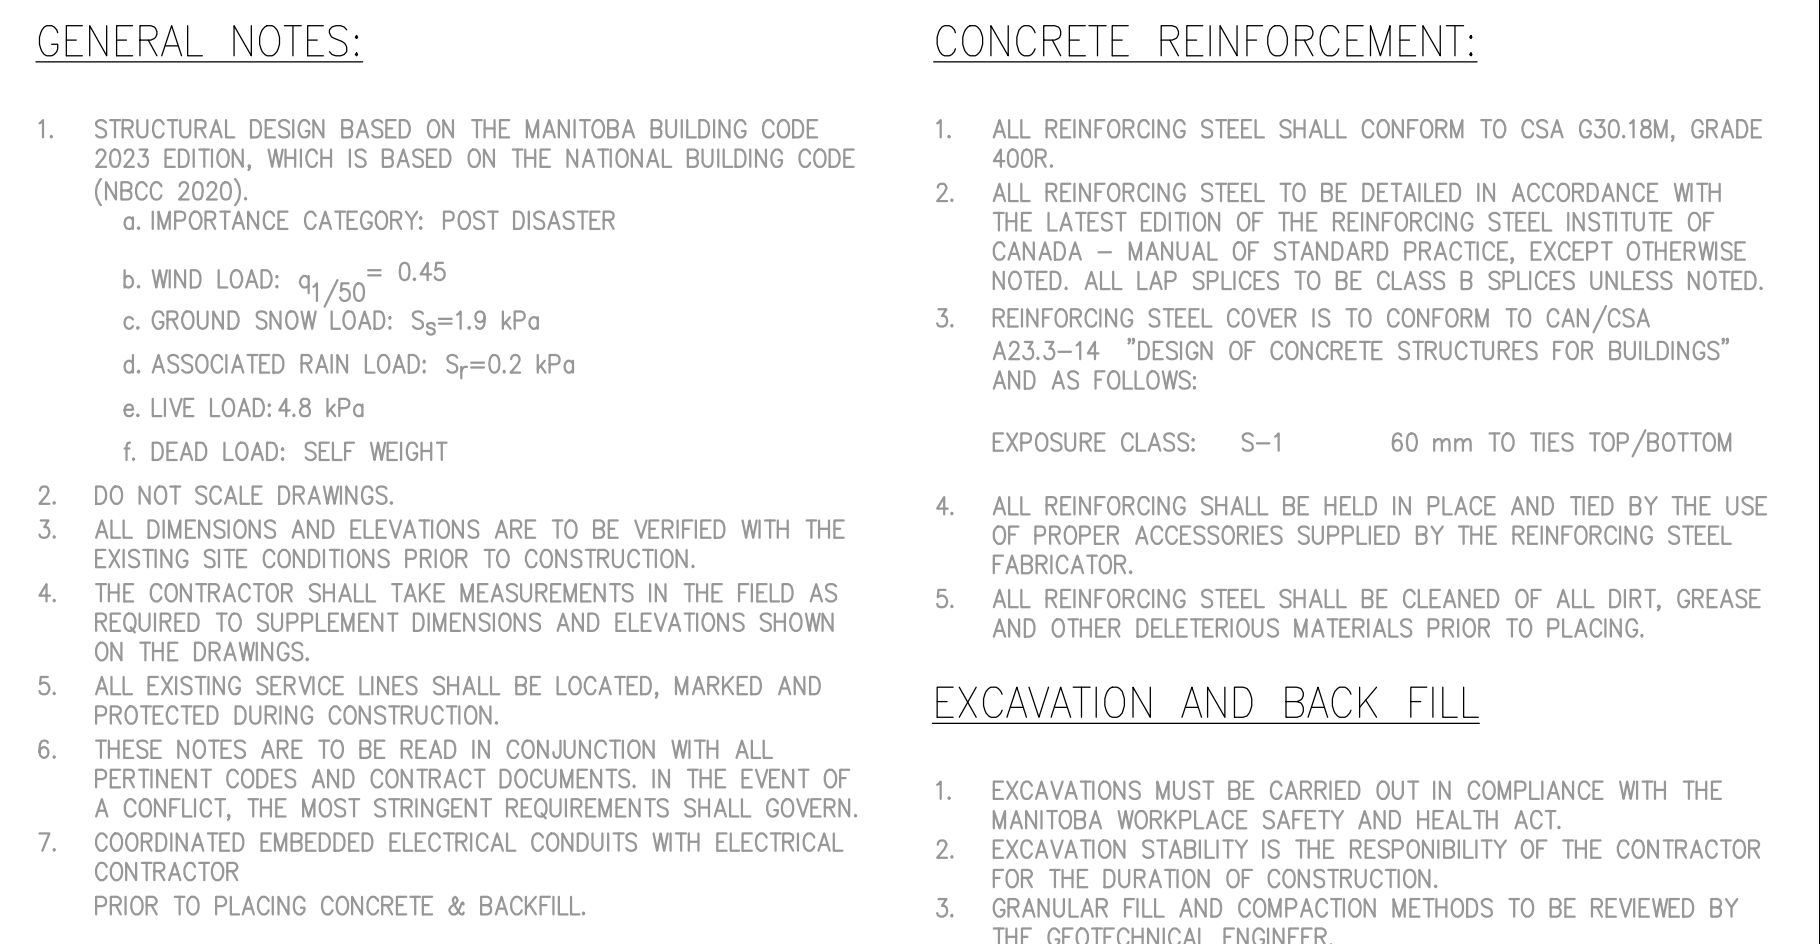


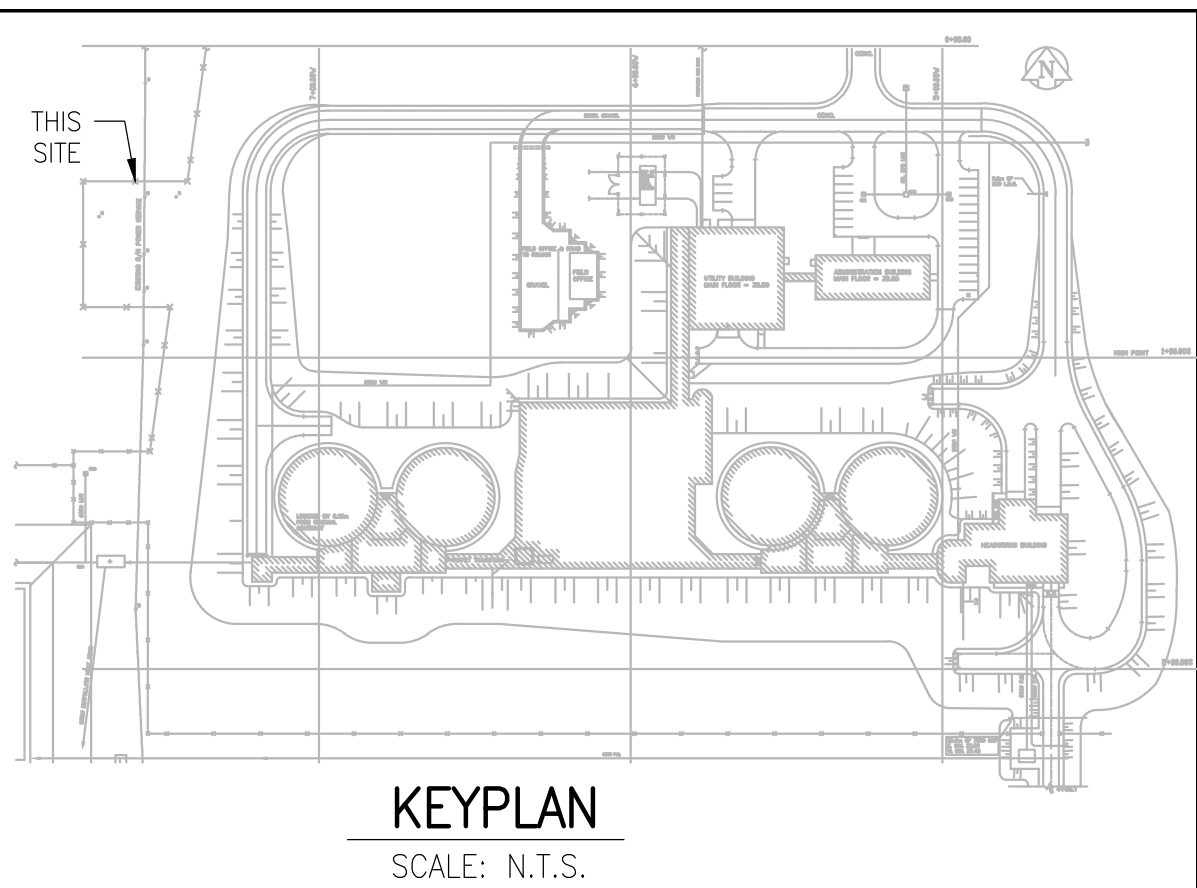

					 AtkinsRéalis 148 Nature Park Way, Winnipeg, Manitoba Canada R3P 0X7 204-786-8080		ENGINEER'S SEAL		 THE CITY OF WINNIPEG WATER AND WASTE DEPARTMENT			
									WEST END WATER POLLUTION CONTROL CENTRE ELECTRICAL FEEDER CABLE REPLACEMENT & UPGRADES CONCRETE PAD DETAIL			
					DESIGNED BY: F. MANZANO		CHECKED BY: K. KOTYK		CITY DRAWING NUMBER 1-0103-SFDW-Y001			
					DRAWN BY: F. MANZANO		APPROVED BY: K. KOTYK					
					SCALE: 1 : 10		ISSUED FOR CONSTRUCTION					
					DATE: 2026/03/03		BY: B. SOLOWAY DATE: 2026/05/01					
00 ISSUED FOR CONSTRUCTION 2026/05/01 FM KK					CONSULTANT NO.:		708186		SHEET REV. SIZE 001 00 A1			
NO. REVISIONS					DATE		DESIGN CHECK					