


THE CITY OF WINNIPEG PUBLIC WORKS DEPARTMENT ENGINEERING DIVISION



2026 LOCAL STREET RENEWAL PROGRAM ST VITAL PARK ROADS, ENGLISH PLACE AND VARIOUS OTHER LOCATIONS (TBO's)

TENDER No. 32-2026

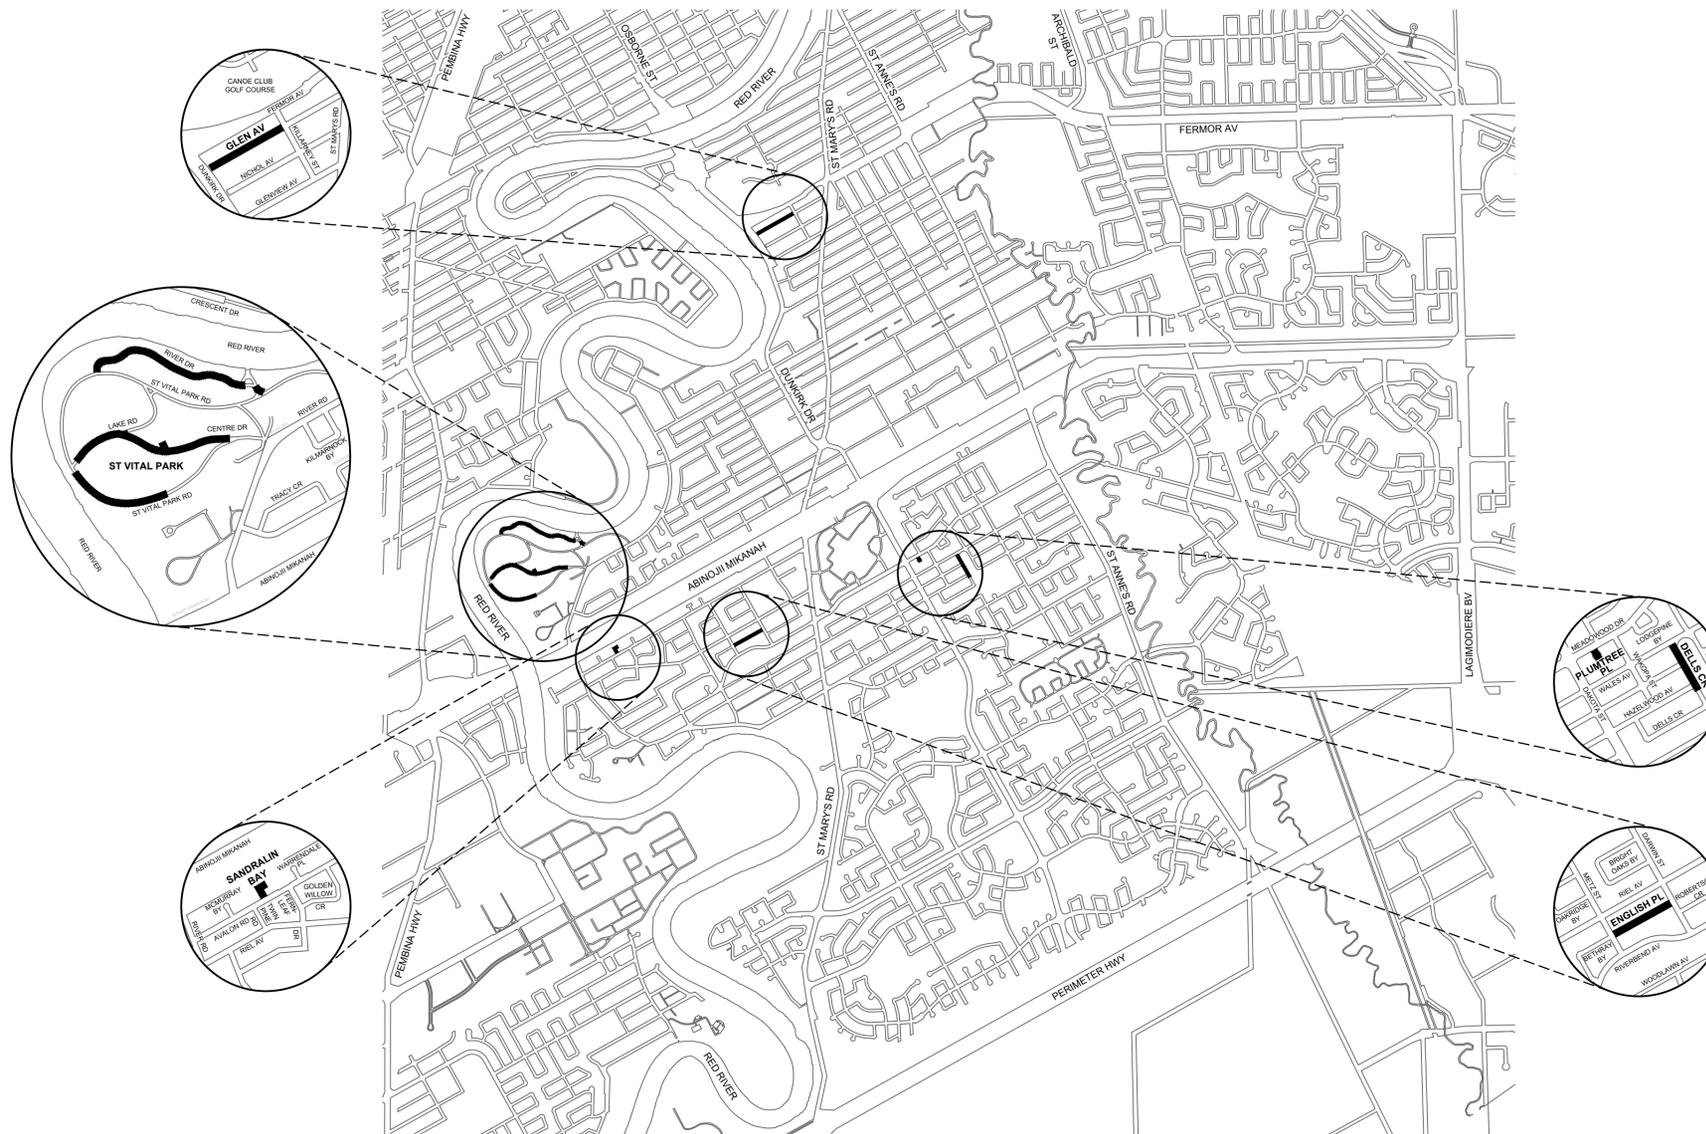

LOCATION PLAN
SCALE: 1:25,000

DRAWING LIST

DRAWING No.	DESCRIPTION
1	COVER SHEET - LOCATION PLAN & DRAWING LIST
GLEN AVENUE - WEST LIMIT TO KILLARNEY ST - THIN BITUMINOUS OVERLAY (TBO)	
2	WEST LIMIT TO STA 0+320
3	STA 0+320 TO KILLARNEY ST
SANDRALIN BAY - THIN BITUMINOUS OVERLAY (TBO)	
4	AVALON RD TO NORTH LIMIT
ENGLISH PLACE - METZ ST TO DARWIN ST - THIN BITUMINOUS OVERLAY (TBO)	
5	METZ ST TO DARWIN ST
PLUMTREE PLACE - THIN BITUMINOUS OVERLAY (TBO)	
6	SOUTH LIMIT TO MEADOWOOD DR
DELLS CRESCENT - HAZELWOOD AVE TO WALES AVE - THIN BITUMINOUS OVERLAY (TBO)	
7	HAZELWOOD AVE TO WALES AVE
ST VITAL PARK ROADS - PAVEMENT REHABILITATION	
8	RIVER DRIVE - STA 1+000 TO STA 1+120
9	RIVER DRIVE - STA 1+120 TO STA 1+260
10	RIVER DRIVE - STA 1+260 TO STA 1+400
11	RIVER DRIVE - STA 1+400 TO STA 1+540
12	RIVER DRIVE - STA 1+540 TO ST VITAL PARK ROAD
13	LAKE ROAD - ST VITAL RD TO STA 0+120
14	LAKE ROAD - STA 0+120 TO CENTRE DR
15	CENTRE DRIVE - LAKE ROAD TO STA 1+140
16	CENTRE DRIVE - STA 1+140 TO STA 1+290
17	CENTRE DRIVE - STA 1+290 TO EAST LIMIT
18	ST VITAL PARK ROAD - LAKE ROAD TO STA 1+140
19	ST VITAL PARK ROAD - STA 1+140 TO STA 1+290
20	ST VITAL PARK ROAD - STA 1+290 TO STA 1+400