

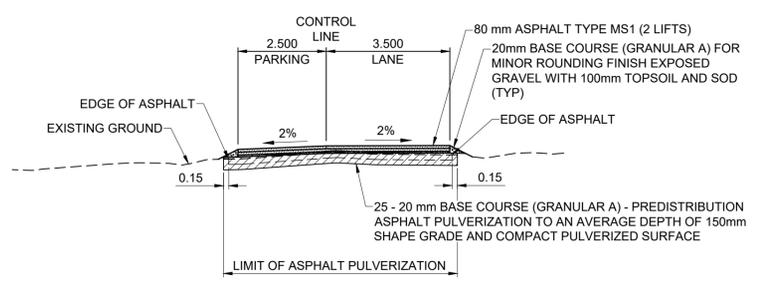


- NOTES**
- ADJUST MH AND CB RIMS TO NEW GRADES.
  - LAMP STANDARDS, HYDRO POLES, AND ANCHORS THAT REQUIRE TEMPORARY SUPPORT, REMOVAL OR REPLACEMENT, TO BE DONE SO AT THE EXPENSE OF THE CONTRACTOR AS NECESSARY.
  - CONTRACTOR TO TAKE PRECAUTIONARY STEPS TO PROTECT EXISTING TREES WITHIN THE LIMITS OF CONSTRUCTION FROM DAMAGE FROM CONSTRUCTION ACTIVITIES AS OUTLINED IN THE SPECIFICATIONS.
  - CONTRACTOR TO CONFIRM THE LOCATION OF ALL UTILITIES/SERVICES IN THE FIELD PRIOR TO CONSTRUCTION.
  - REFER TO TENDER FOR DETAILS REGARDING TRAFFIC MANAGEMENT.
  - ADD 200.000 m TO ABBREVIATED ELEVATIONS TO OBTAIN GEODETIC ELEVATIONS.

CHAINAGE ALONG CL PAVEMENT

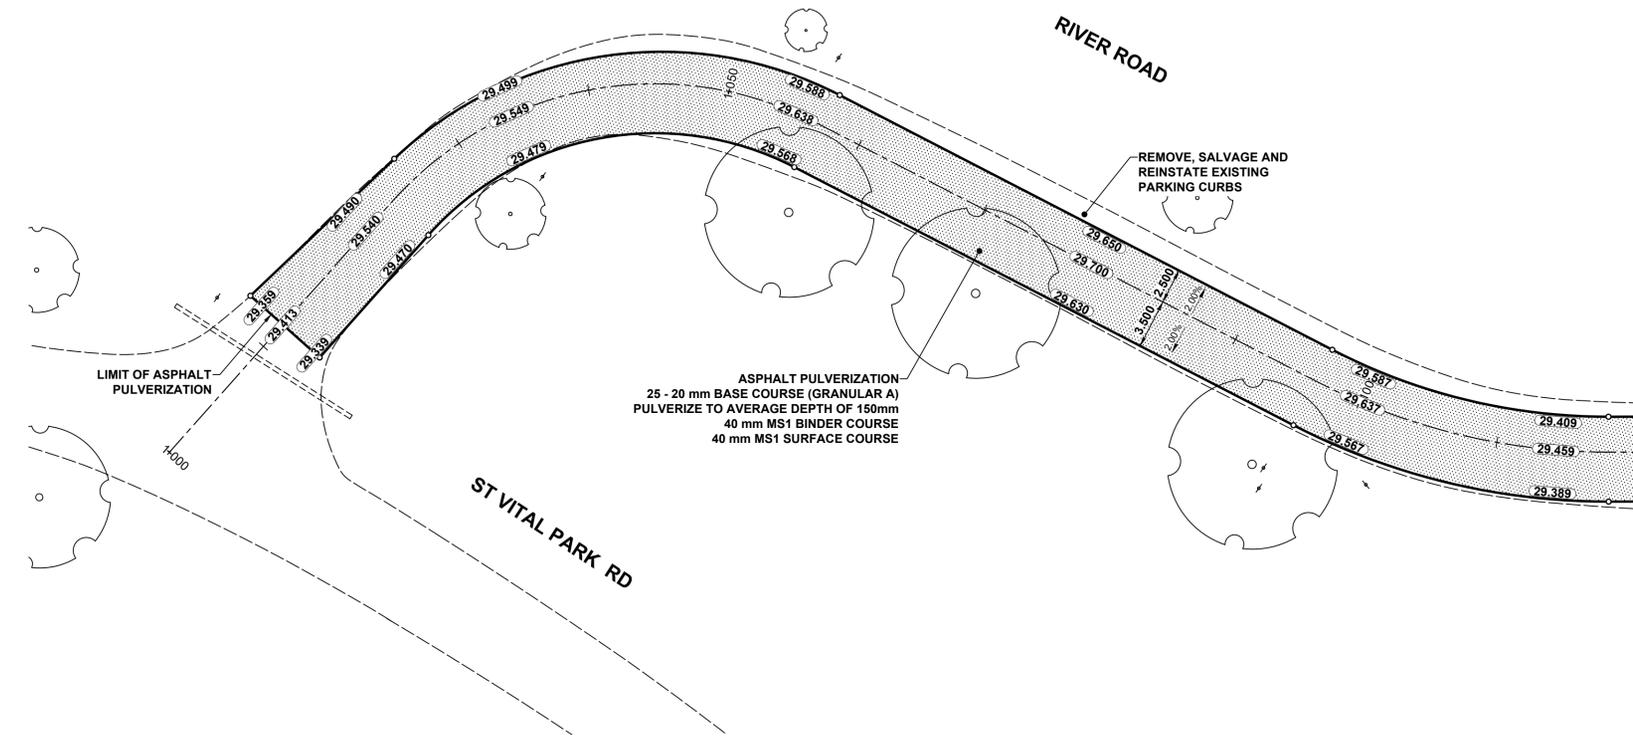

**TYPICAL PAVEMENT SECTION**  
 ASPHALT PULVERIZATION  
 (STA 1+012.035 TO STA 1+518.393)  
 SCALE: NTS

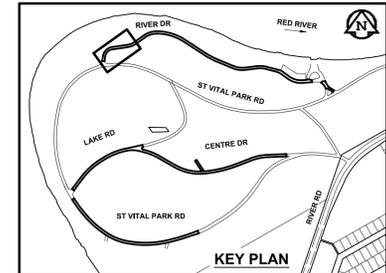

**ENGINEERS GEOSCIENTISTS MANITOBA**  
 Certificate of Authorization  
 Stantec Consulting Ltd.  
 No. 1301  
 TENDER No. 32-2026

**METRIC**  
 WHOLE NUMBERS INDICATE MILLIMETRES  
 DECIMALIZED NUMBERS INDICATE METRES

**PLAN**  
 SCALE: 1:250

EXISTING	LEGEND - PLAN	PROPOSED	EXISTING	LEGEND - PLAN	PROPOSED	EXISTING	LEGEND - PLAN	PROPOSED
⊕	HYDRANT	⊕	---	LDS / WWS	---	---	CONCRETE	---
⊙	VALVE	⊙	---	WATER MAIN	---	---	CONC SIDEWALK / MEDIAN	---
⊘	CURB STOP	⊘	---	GAS	---	---	ASPHALT	---
○	MANHOLE	●	---	TRAFFIC SIGNALS	---	---	PAVING STONE	---
□	CATCH BASIN / CATCH PIT	■	---	HYDRO / STREET LIGHT	---	---	GRAVEL	---
△	CURB INLET	▲	---	COMMUNICATIONS	---	---	PLANING / REMOVAL	---
•	POLE	•	---	CURB RENEWAL	---	---	DITCH FLOW	---
•	LIGHT STANDARD	•	---	PROPERTY LINE	---	---	TOP OF SLOPE	---
•	TRAFFIC SIGNAL POLE	•	---	RAMP CURB	---	---	CULVERT	---
⊕	SURVEY BAR	⊕	33.000	ELEVATIONS	(33.333)	---	SEWER FLOW DIRECTION	---
⊕	GEODETIC BENCH MARK	⊕	⊕	TREE / TREELINE	⊕	TH-12	TEST HOLE / CORE HOLE	---

**LOCATION APPROVED UNDERGROUND STRUCTURES**

DATE: \_\_\_\_\_

**NOTE:** LOCATION OF UNDERGROUND STRUCTURES AS SHOWN ARE BASED ON THE BEST INFORMATION AVAILABLE BUT NO GUARANTEE IS GIVEN THAT ALL EXISTING UTILITIES ARE SHOWN OR THAT THE GIVEN LOCATIONS ARE EXACT. CONFIRMATION OF EXISTENCE AND EXACT LOCATION OF ALL SERVICES MUST BE OBTAINED FROM THE INDIVIDUAL UTILITIES BEFORE PROCEEDING WITH CONSTRUCTION.

DESIGNED BY	MEE	CHECKED BY	JGK
DRAWN BY	KMB	APPROVED BY	RPB
RELEASED FOR CONSTRUCTION			
HOR SCALE	1:250	DATE	March 6, 2026
VERT SCALE	1:10	DATE	

**Stantec**  
 500 - 311 Portage Avenue, Winnipeg MB Canada R3B 2B9  
 Tel. 204.489.5900 Fax. 204.453.9012 www.stantec.com

PROFESSIONAL SEAL  
 PROVINCE OF MANITOBA  
**J.G. KENNEDY**  
 Member  
 22326  
 2025-03-06  
 REGISTERED PROFESSIONAL ENGINEER  
 CONSULTANT FILE NAME  
 01008c-SVP\_River.dwg

**THE CITY OF WINNIPEG**  
 PUBLIC WORKS DEPARTMENT  
 ENGINEERING DIVISION

**2026 LOCAL STREET RENEWAL PROGRAM**  
**ST VITAL PARK - RIVER DRIVE**  
 ST VITAL PARK ROAD TO ST VITAL PARK ROAD  
 PAVEMENT REHABILITATION  
 PAVING AND GRADING  
 STA 1+000 TO STA 1+120

CITY DRAWING NUMBER	N/A
SHEET	8 OF 20
DRAWING NUMBER	8