



U:\13250\008\0300_drawing\0302_drawing\0302_sheet_files\02_ch\035_R-008\Staging and Traffic Signage - ST VITAL PARK.dwg - Last Saved: 3/2/2026 4:46 PM by adeline Printed: 3/6/2026 10:02 AM by Lane, Dave A1 SIZE 594mm x 841mm

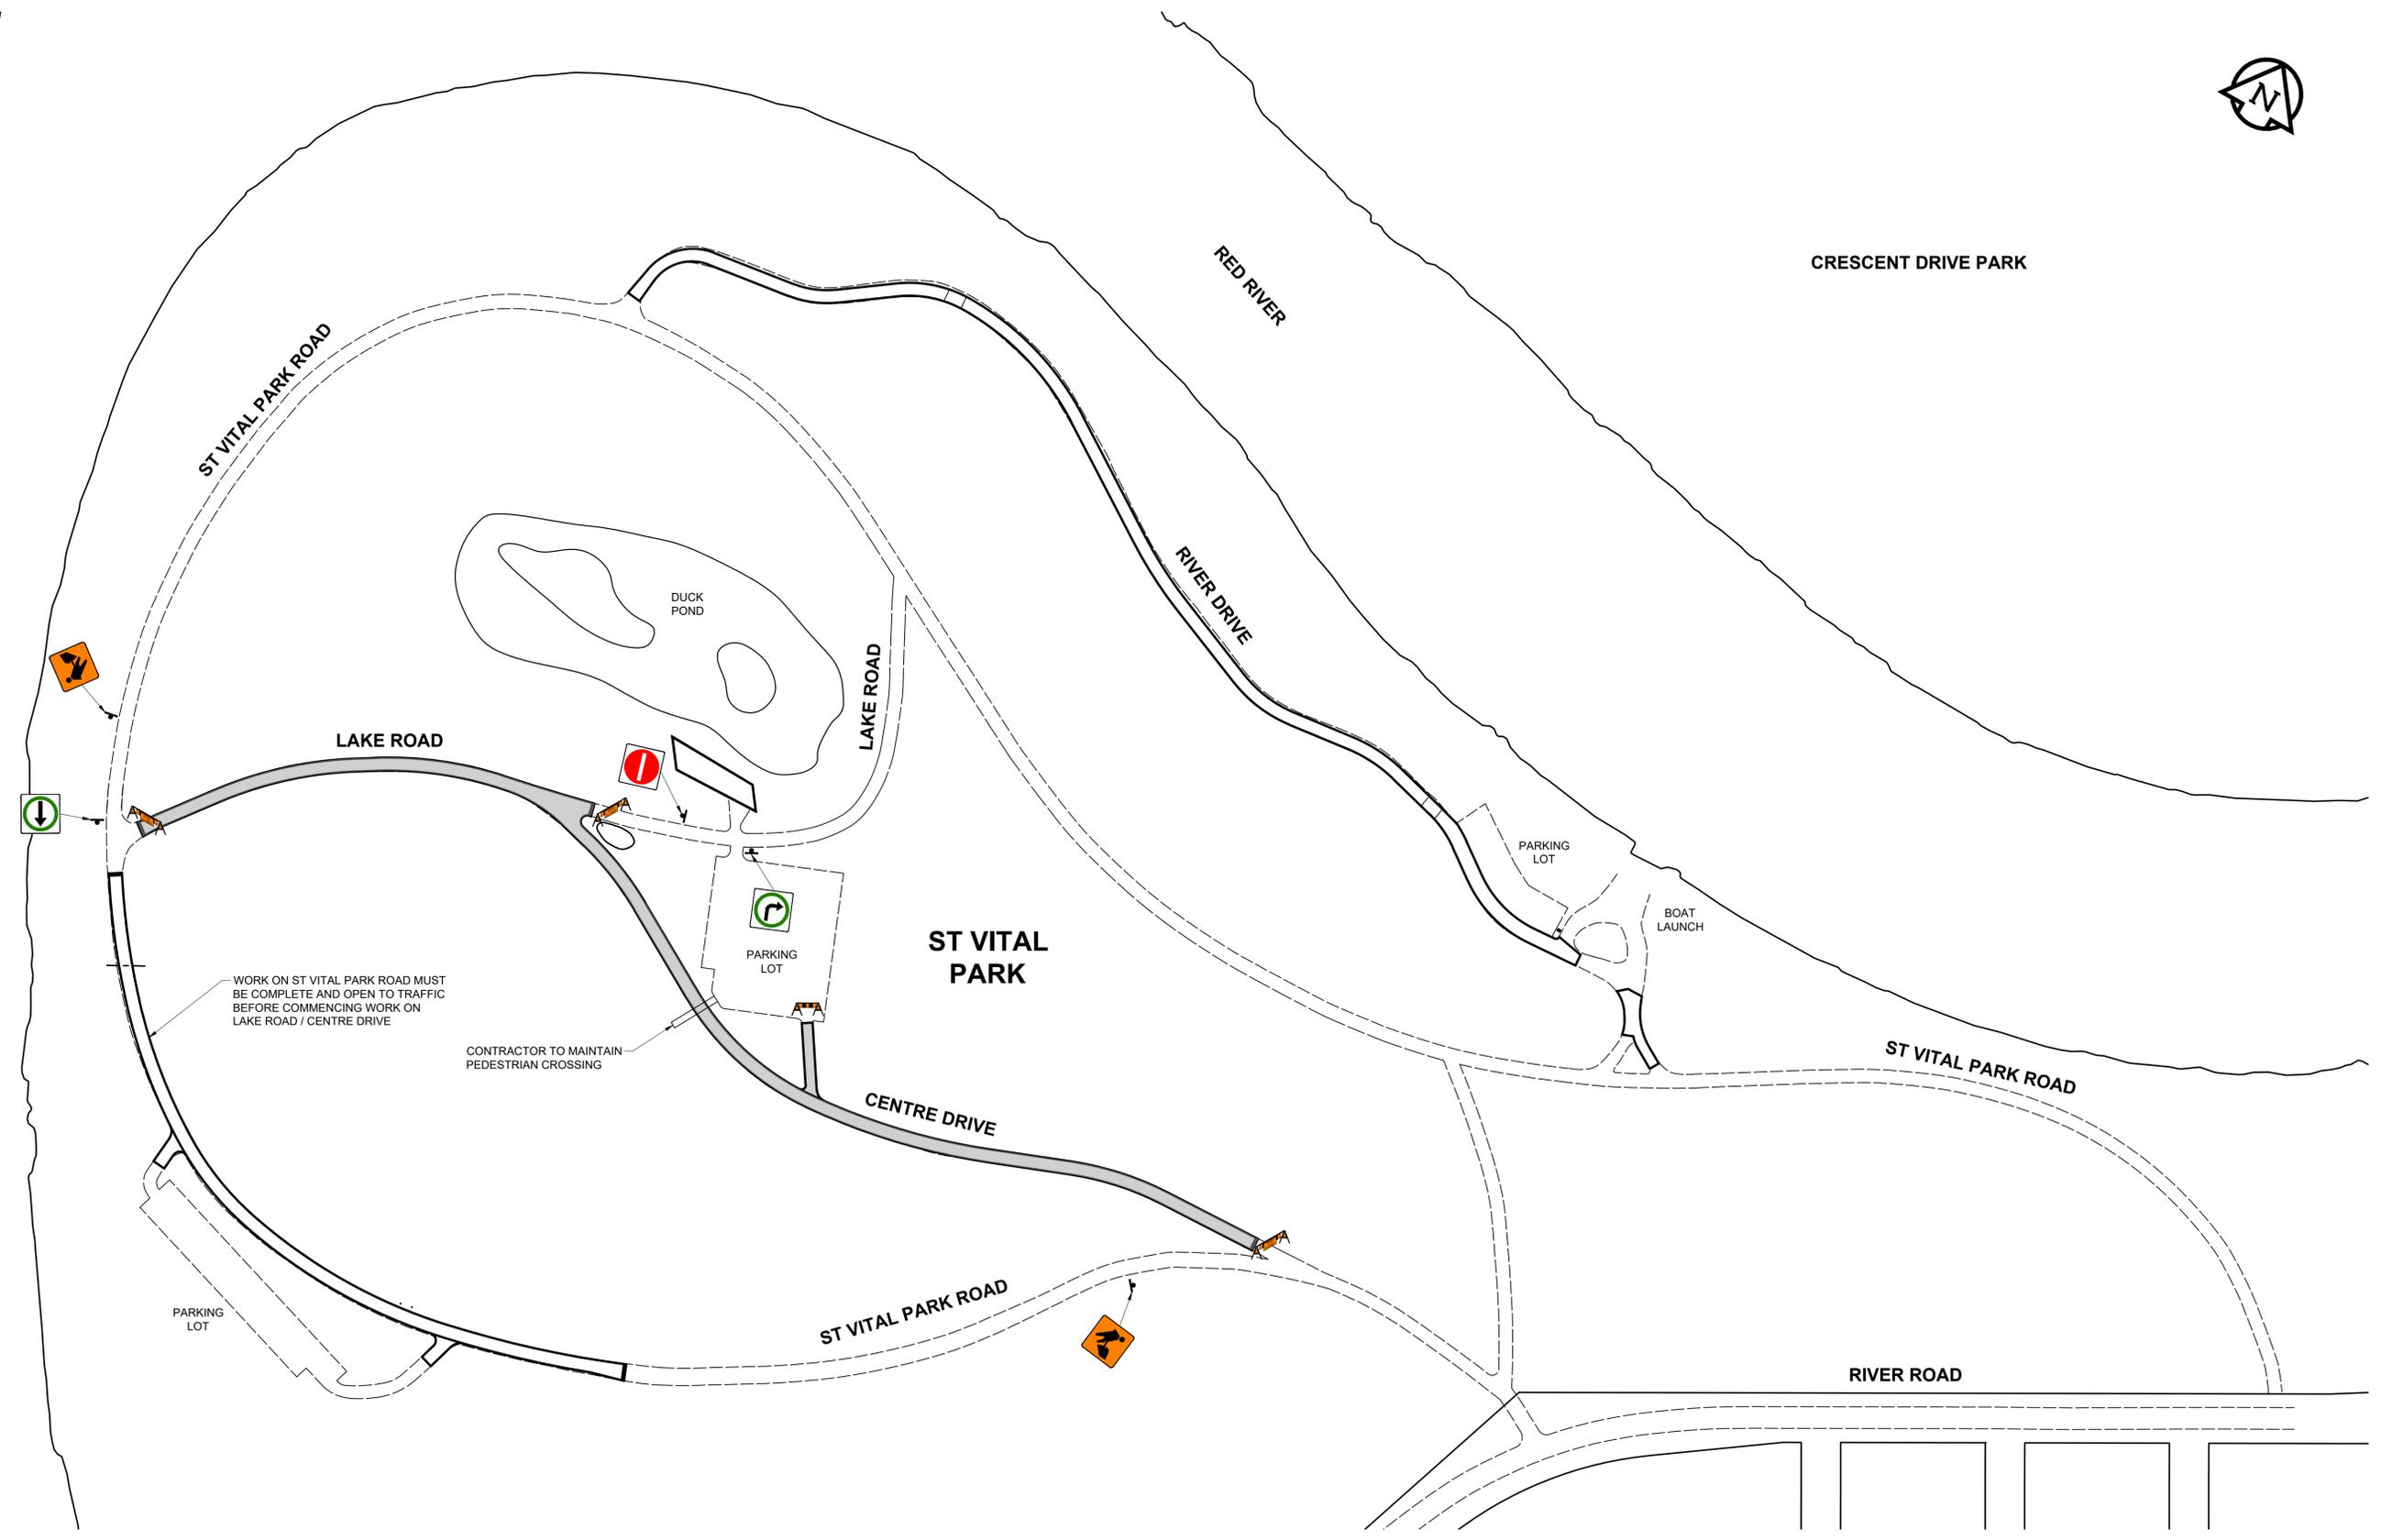

WORK ON ST VITAL PARK ROAD MUST BE COMPLETE AND OPEN TO TRAFFIC BEFORE COMMENCING WORK ON LAKE ROAD / CENTRE DRIVE

CONTRACTOR TO MAINTAIN PEDESTRIAN CROSSING

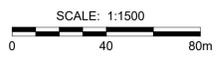

ISSUED FOR TENDER

ST VITAL PARK - STAGE 2 (2 OF 2)
FIGURE 8