


PLAN - MAIN FLOOR
 SCALE: 1:100mm

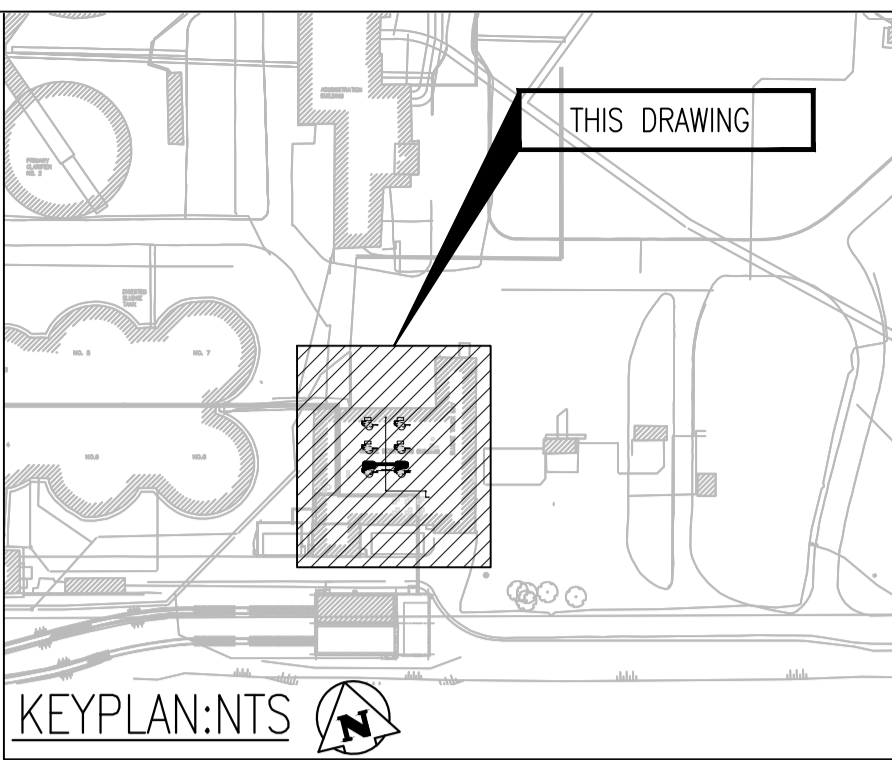

GENERAL NOTES:

- REFER TO GENERAL NOTES ON DRAWING 1-0101-MAAA-001.

KEYNOTES:

◆ INSTALL NEW HPP-1550 AND HPP-1560 UNITS AND ASSOCIATED CONTROLS. EXISTING CAKE PUMP, HOPPER AND ASSOCIATED CONTROLS TO REMAIN.


LEGEND:

— NEW PIPING/EQUIPMENT
 - - - EXISTING EQUIPMENT/PIPING TO REMAIN

(NOTE: REFER TO DRAWING 1-0101-017_M01-01 FOR ADDITIONAL LEGEND AND SYMBOLS.)

LAST SAVE: 2026/03/31 - 10:32am
 PATH: R:\Projects\2025\25-0107-017 Dwg\Mech\1-0101-MGAD-W001-001.dwg

1-0101-MGAD-W002-001	MECHANICAL - SLUDGE DEWATERING FACILITY - ENLARGED PLAN
REFERENCE DRAWINGS	DESCRIPTION

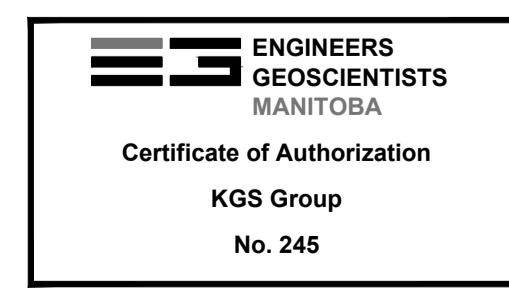

NO.	REVISIONS	DATE	DESIGN	CHECK
00	ISSUED FOR CONSTRUCTION	2026-04-02		

KGS GROUP	
DESIGNED BY: N. RUSSI	CHECKED BY: P. SILVA
DRAWN BY: R.V. DIAZ	APPROVED BY: P. SILVA
SCALE: AS NOTED	ISSUED FOR CONSTRUCTION BY: BY:
DATE: 2026-02-27	DATE:
CONSULTANT NO.: 25-0107-017_M1-01	

ENGINEER'S SEAL

THE CITY OF WINNIPEG WATER AND WASTE DEPARTMENT		
NORTH END SEWAGE TREATMENT PLANT (NEWPCC) SLUDGE CAKE PUMP UPGRADE MECHANICAL SLUDGE DEWATERING FACILITY PLAN		
CITY DRAWING NUMBER 1-0101-MGAD-W001	SHEET 00	REV. SIZE 00 A1