



DEMOLITION AND REMOVALS NOTES

- 1. ALL WORK TO CONFORM TO CURRENT CITY OF WINNIPEG STANDARD CONSTRUCTION SPECIFICATIONS AND DETAILS UNLESS OTHERWISE NOTED.
- 2. DIMENSIONS ARE IN METERS UNLESS OTHERWISE NOTED.
- 3. DO NOT SCALE DRAWING.
- 4. PROTECT EXISTING TREES TO REMAIN, TYP.
- 5. SECURE CONSTRUCTION SITE AND STAGING AREA WITH CONSTRUCTION FENCING C/W SAFETY SIGNAGE. CONFIRM STAGING AREA W/ CONTRACT ADMINISTRATOR PRIOR TO CONSTRUCTION.

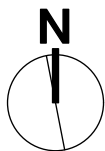

LEGEND

- 1 Remove existing concrete sidewalk (98 SM)
- 2 Remove existing lumber lawn bowling edge. Refer to Detail 1 - Drawing B.1 (148 LM)
- 3 Remove existing benches (7)
- 4 Clear and grub existing shrub bed (140 SM)
- 5 Remove existing path light fixtures, poles and footings (2)
- 6 Remove existing log retaining wall (13.5 LM)
- 7 Remove existing 1.5m H chain link fence (128 LM)
- 8 Existing lawn bowling light. Fixtures to be removed by Others. **Poles to remain in place (6)**
- 9 Remove existing junction box and abandon existing electrical
- 10 Existing Community Garden Beds - Protect and Maintain Access

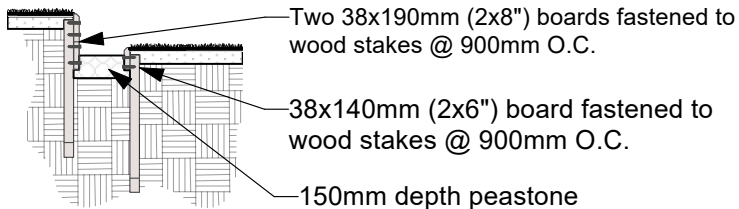

1 Existing Lawn Bowling Edge
Scale: 1:50



Existing Path Lighting




Existing Junction Box



Existing Log Retaining Wall

- Existing Planting Bed
- Existing Conduit and Cable
- Existing Fence
- Existing Light Standard
- Outline of Propose Path and Courts
- Construction Safety Fence
- Existing Contour Line
- Property Line
- Existing Tree (PROTECT)

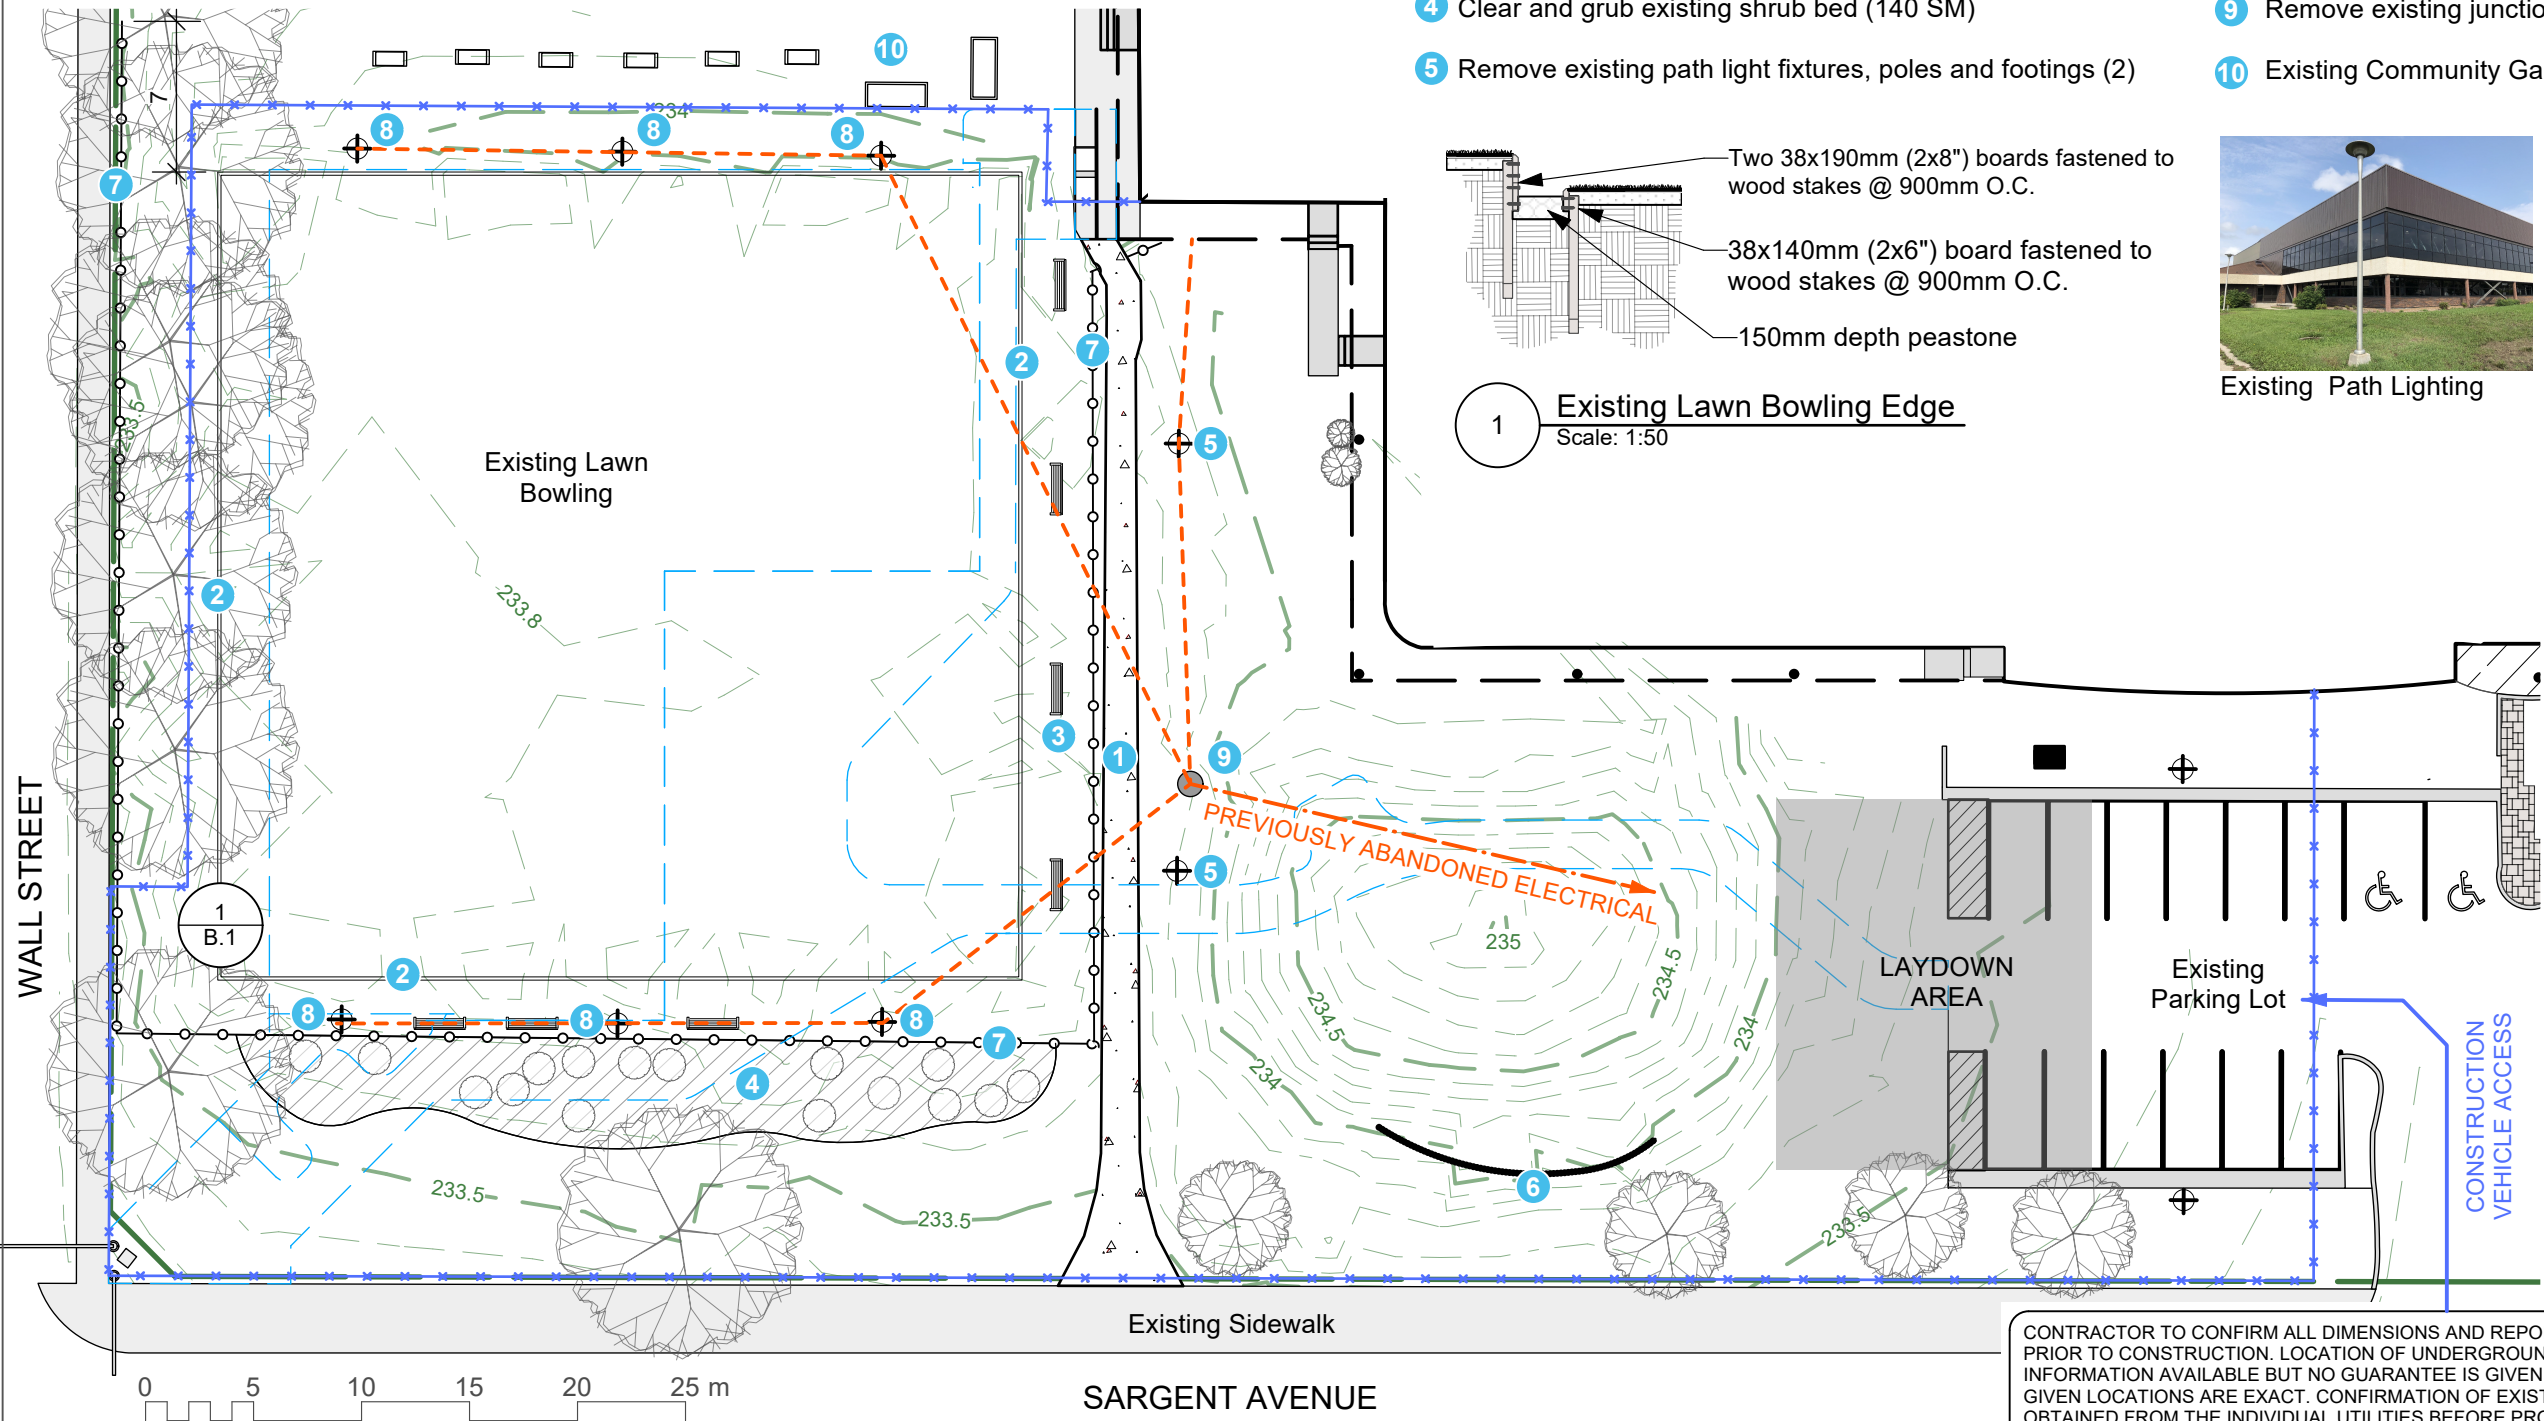

CONTRACTOR TO CONFIRM ALL DIMENSIONS AND REPORT ANY DISCREPANCIES TO CONTRACT ADMINISTRATOR PRIOR TO CONSTRUCTION. LOCATION OF UNDERGROUND STRUCTURES AS SHOWN ARE BASED ON THE BEST INFORMATION AVAILABLE BUT NO GUARANTEE IS GIVEN THAT ALL EXISTING UTILITIES ARE SHOWN OR THAT THE GIVEN LOCATIONS ARE EXACT. CONFIRMATION OF EXISTENCE AND EXACT LOCATION OF ALL SERVICES MUST BE OBTAINED FROM THE INDIVIDUAL UTILITIES BEFORE PROCEEDING WITH CONSTRUCTION.

 THE CITY OF WINNIPEG Planning, Property and Development Department Planning and Land Use Division Unit 15 - 30 Fort Street, Winnipeg, MB, (R3C 4X5)	DESIGNED BY	IM	CHECKED BY			DRAWING TITLE	DRAWING NO.
	DRAWN BY	IM	APPROVED BY	MANAGER, PARK AND OPEN SPACES	DATE	Addendum 1 Cindy Klassen Recreation Complex Sport Courts Existing Conditions and Removals Plan	C.80-B.1-R1
	HORIZ. SCALE VERT. SCALE	1:350					
	DATE	May 2026		MANAGER, PLANNING AND LAND USE DIVISION	DATE	SITE ADDRESS 999 Sargent Avenue	BID OPPORTUNITY NO. 334-2026