


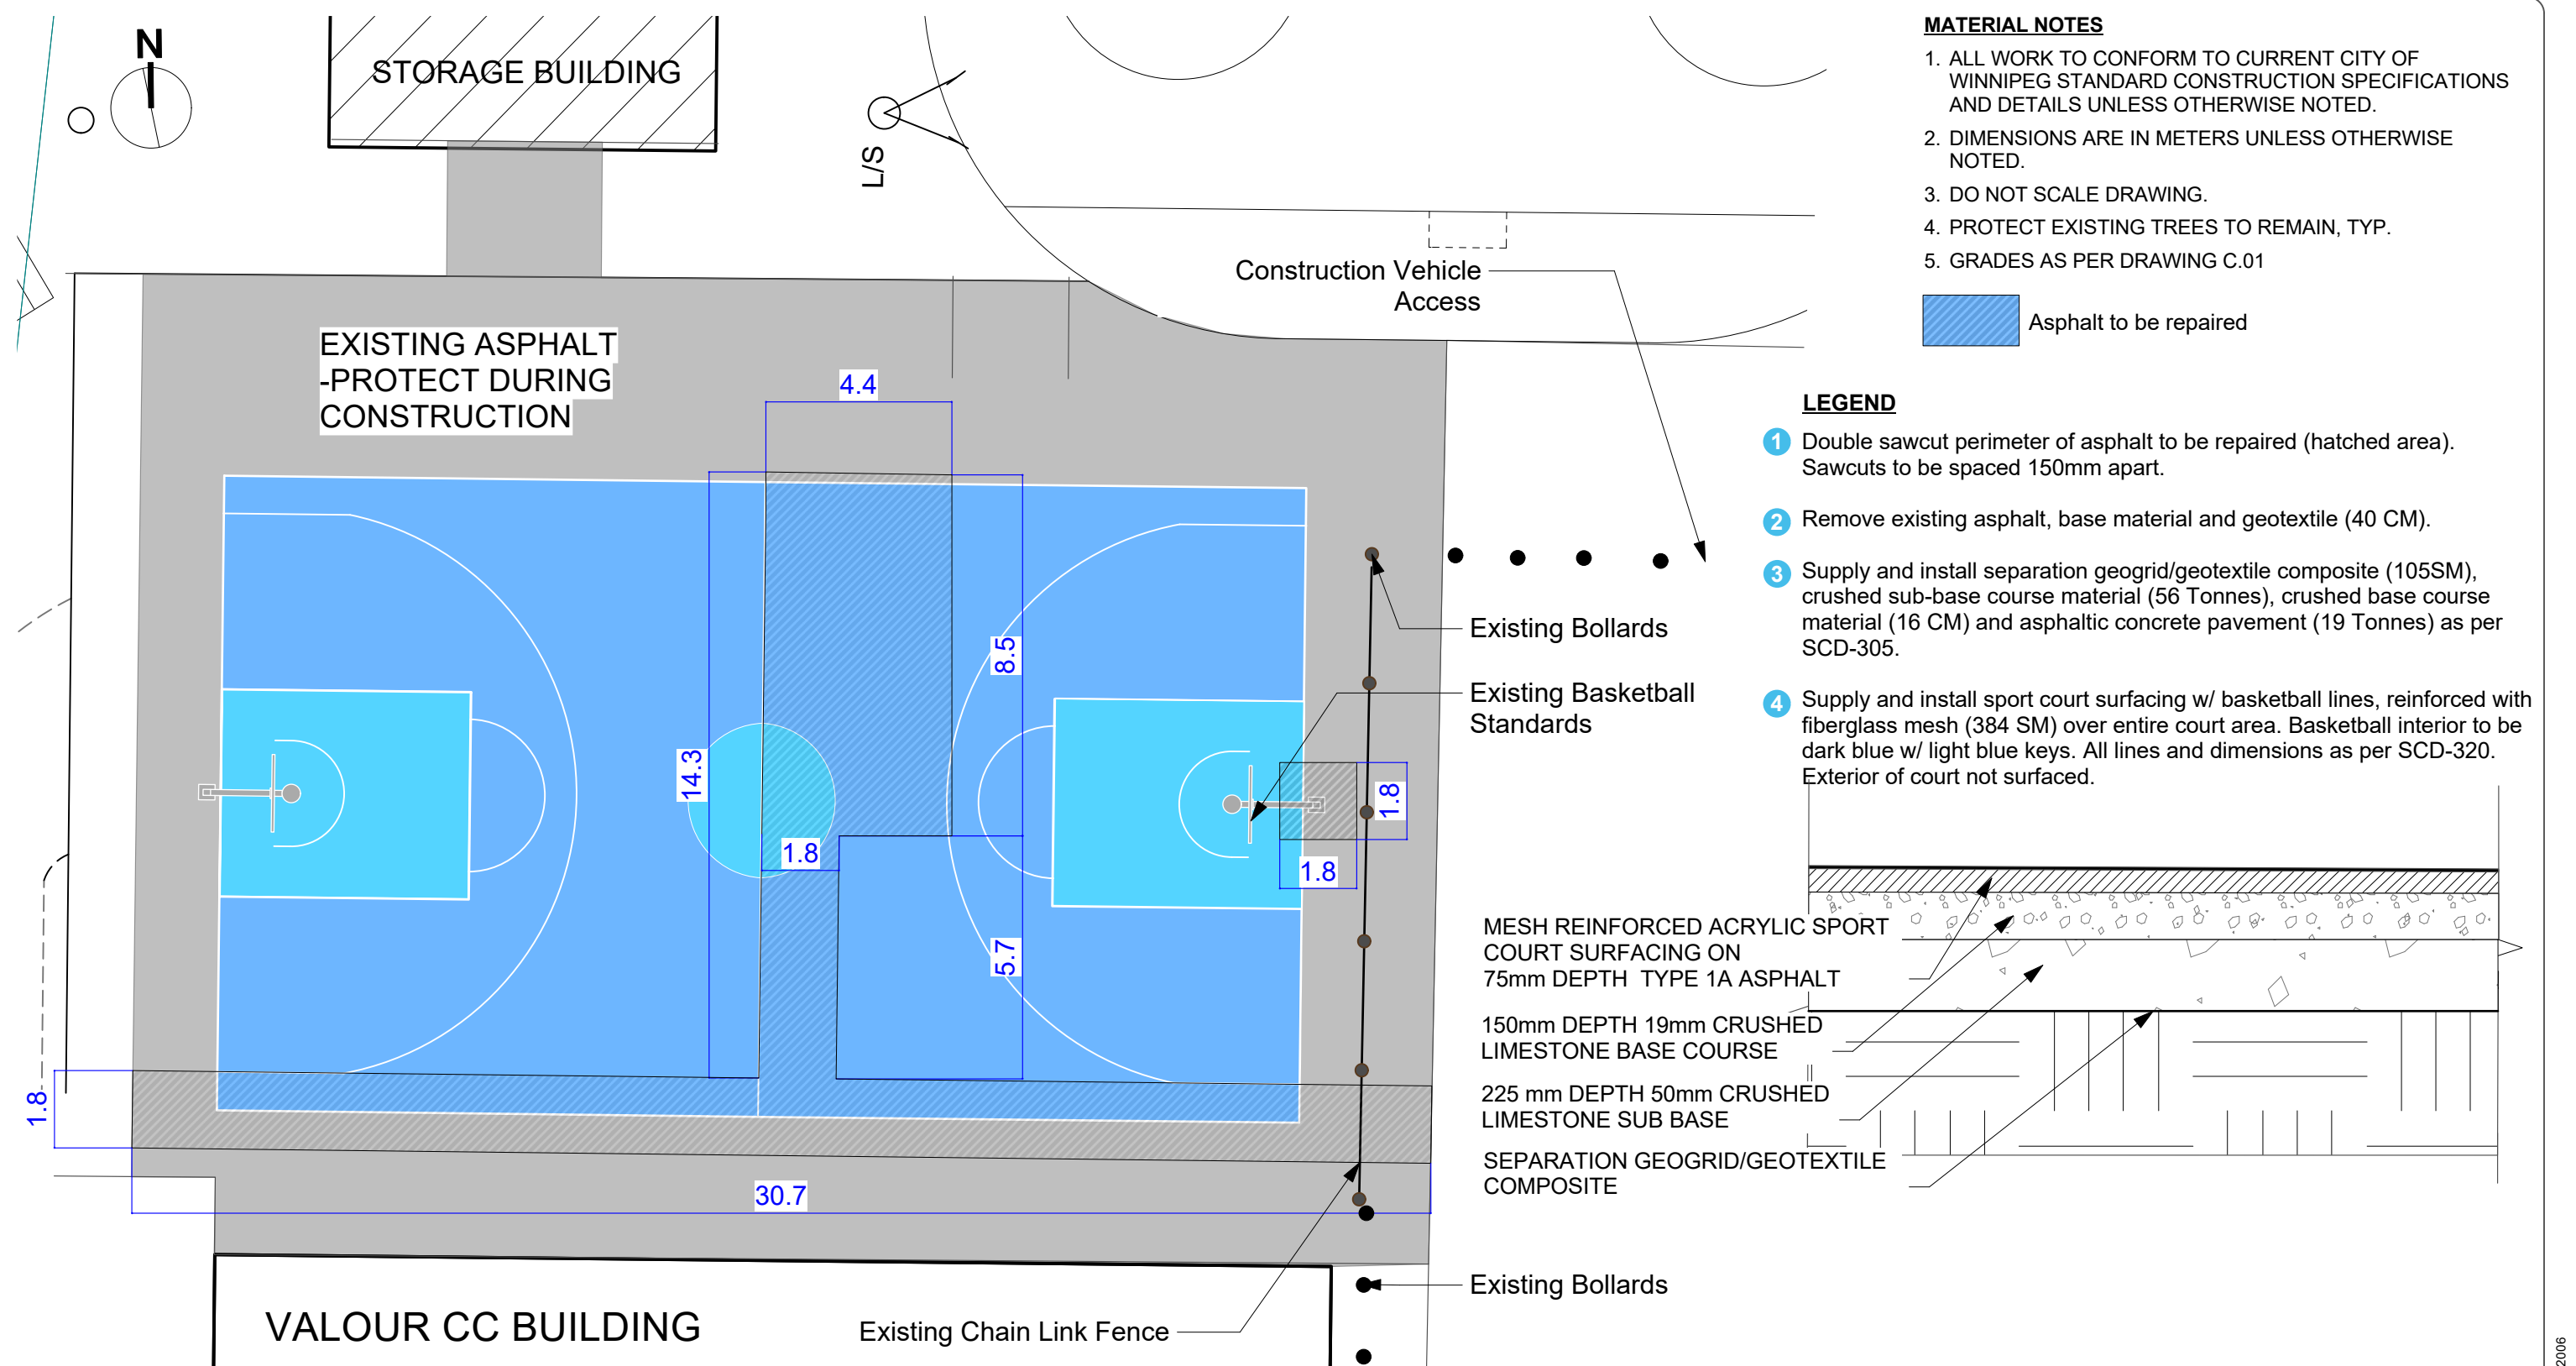

 THE CITY OF WINNIPEG Planning, Property and Development Department Planning and Land Use Division Unit 15 - 30 Fort Street, Winnipeg, MB, (R3C 4X5)	DESIGNED BY		CHECKED BY		MANAGER, PARK AND OPEN SPACES	DATE	DRAWING TITLE Valour CC - Clifton Site Basketball Court Proposed repairs	DRAWING NO. C.22-K.1
	DRAWN BY IM		APPROVED BY					
	HORIZ. SCALE 1:150		MANAGER, PLANNING AND LAND USE DIVISION		DATE			
	DATE May 20, 2026							
						SITE ADDRESS 1315 Strathcona Street	BID OPPORTUNITY NO. 334-2026	

06-01-23 Template.mcd Mon

06-01-23 Template.mcd Monday, January 23, 2006