


MATERIAL NOTES

- 1. ALL WORK TO CONFORM TO CURRENT CITY OF WINNIPEG STANDARD CONSTRUCTION SPECIFICATIONS AND DETAILS UNLESS OTHERWISE NOTED.
- 2. DIMENSIONS ARE IN METERS UNLESS OTHERWISE NOTED.
- 3. DO NOT SCALE DRAWING.
- 4. PROTECT EXISTING TREES TO REMAIN, TYP.
- 5. GRADES AS PER DRAWING C.01

LEGEND

- 1 Supply and install land drainage pipe. Refer to Drawing C.01. Trenchless excavation under existing and proposed paved areas (Total 45 LM)
- 2 Supply and install 600mm PVC drain basin c/w frame, iron lockable cover and 900mm sump. Refer to Drawing C.01(2)
- 3 Tie into existing combined sewer. Refer to Drawing C.01.
- 4 Supply and install separation geogrid/geotextile composite (1014 SM), crushed sub-base course material (729 Tonnes), crushed base course material (151 CM) and asphaltic concrete pavement (182 Tonnes) as per SCD-305
- 5 Supply and install sport court surfacing w/ basketball and pickleball lines, reinforced with fiberglass mesh (937 SM). Basketball exterior to be light grey and interior to be dark blue w/ light blue key. Pickleball exterior to be light grey, interior to be dark blue. No-volley-zone to be light blue. All lines and dimensions as per SCD-320, SCD-342 and Drawing C.80-B.7
- 6 Supply and install asphalt pathway as per SCD-648 (540 SM)
- 7 Supply and install topsoil and sod (2027 SM)
- 8 Supply and install granite landscape boulders and boulder slope stabilization. Refer to Drawing C.80-B.3 (5 boulders, 4 SM stabilization)
- 9 Supply and install new conduit and cable (red dashed line). Connections to two floodlights as per Drawing C.80-B.4 and stamped Shop Drawings. Stub-up future connections to existing pole lights and future connection at building. Provide Shop Drawings of trenching and stub-ups. (114 LM)
- 10 Supply and install 3.65 M (12') W x 3 M (10') H shade umbrella (2)

- 11 Supply and install custom entry feature as per Drawing C80-B.5 (1)
- 12 Supply and install site furniture:
 - a. Tache backless benches (4)
 - b. Waste receptacle and insert (3)
 - c. Rendezvous wheelchair accessible picnic table (2)
 - d. Rendezvous picnic table (3)
 - e. Bike racks (3)
 - f. Tache backed benches (2)
 - g. Adirondack chairs (6)
 - h. Double-sided park sign (1)
- 13 Supply & install pickleball nets, centre pipe net anchor and posts (3)
- 14 Supply & install basketball hoop and net (1)
- 15 Supply and install 3m (10') tall chain link fencing for basketball court (27 LM)
- 16 Supply and install 3m (10') tall chain link fencing c/w additional posts for pickleball court c/w lockable pedestrian access gates and chain link vehicle gate (101 LM) Exact gate locations to be determined on site.
- 17 Supply and install 1.2m (4') tall chain link fence (32 LM)
- 18 Supply and install 1.5m (5') tall chain link fence (10 LM)
- 19 Supply and install planting beds. Refer to Drawing C.80-B.3 (55 SM)

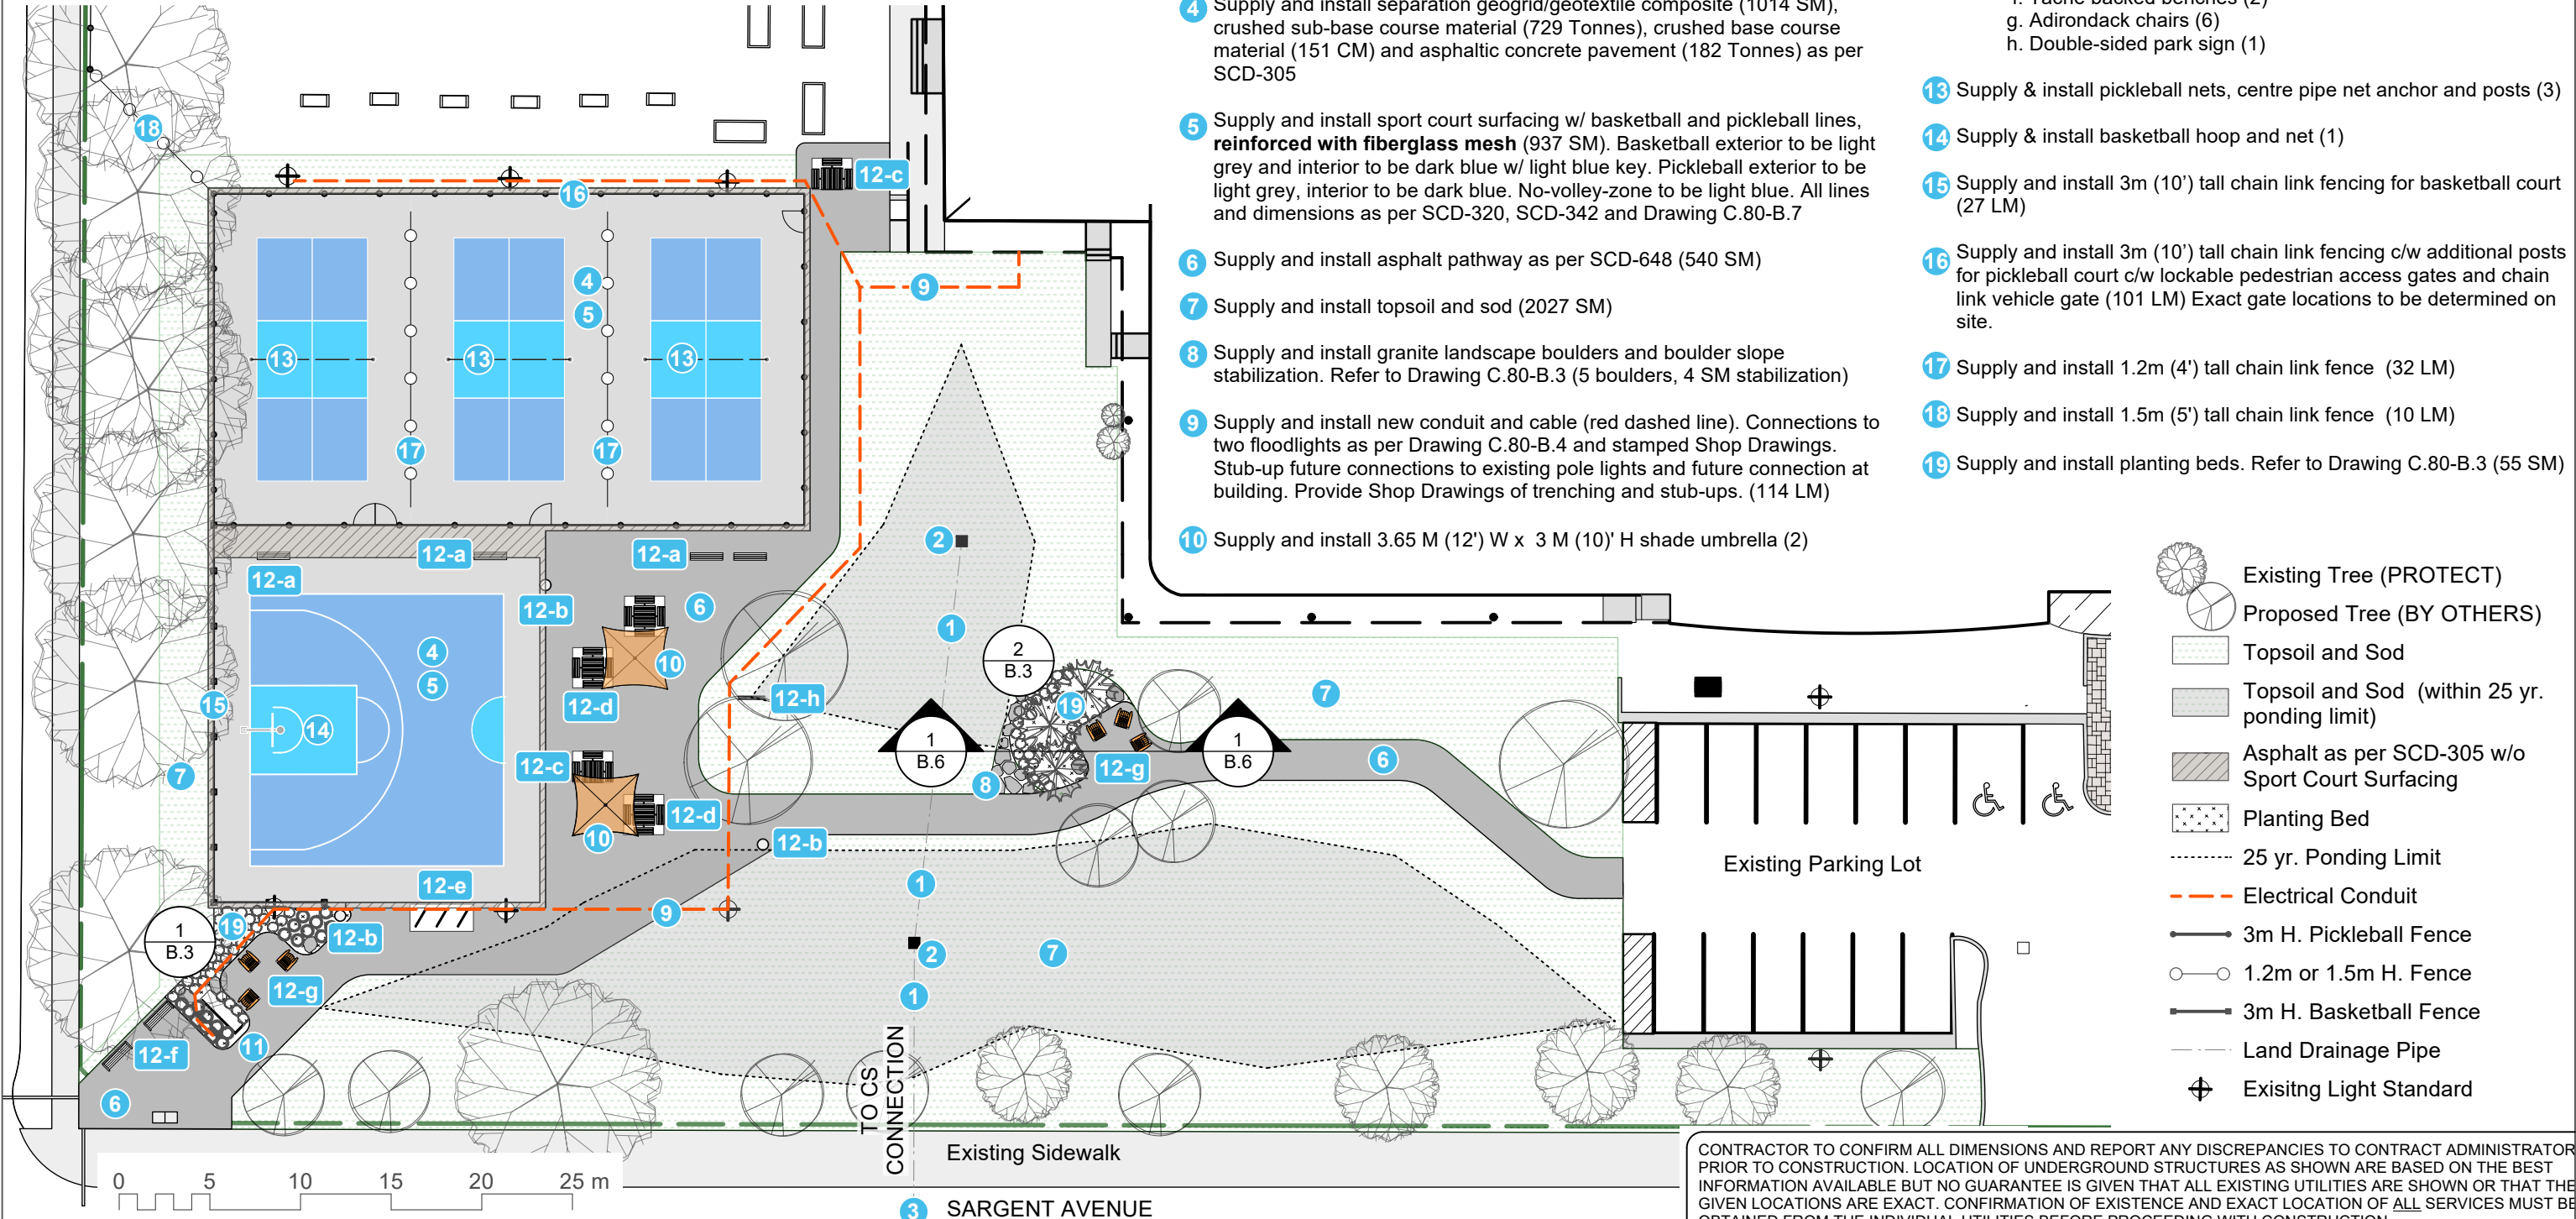

 THE CITY OF WINNIPEG Planning, Property and Development Department Planning and Land Use Division Unit 15 - 30 Fort Street, Winnipeg, MB, (R3C 4X5)	DESIGNED BY	IM	CHECKED BY	MANAGER, PARK AND OPEN SPACES	DATE	DRAWING TITLE Cindy Klassen Recreation Complex Sport Courts Materials Plan	DRAWING NO. C.80-B.2
	DRAWN BY	IM	APPROVED BY				
	HORIZ. SCALE	1:350		MANAGER, PLANNING AND LAND USE DIVISION	DATE	SITE ADDRESS 999 Sargent Avenue	BID OPPORTUNITY NO. 334-2026
	VERT. SCALE						
	DATE	May 2026					