
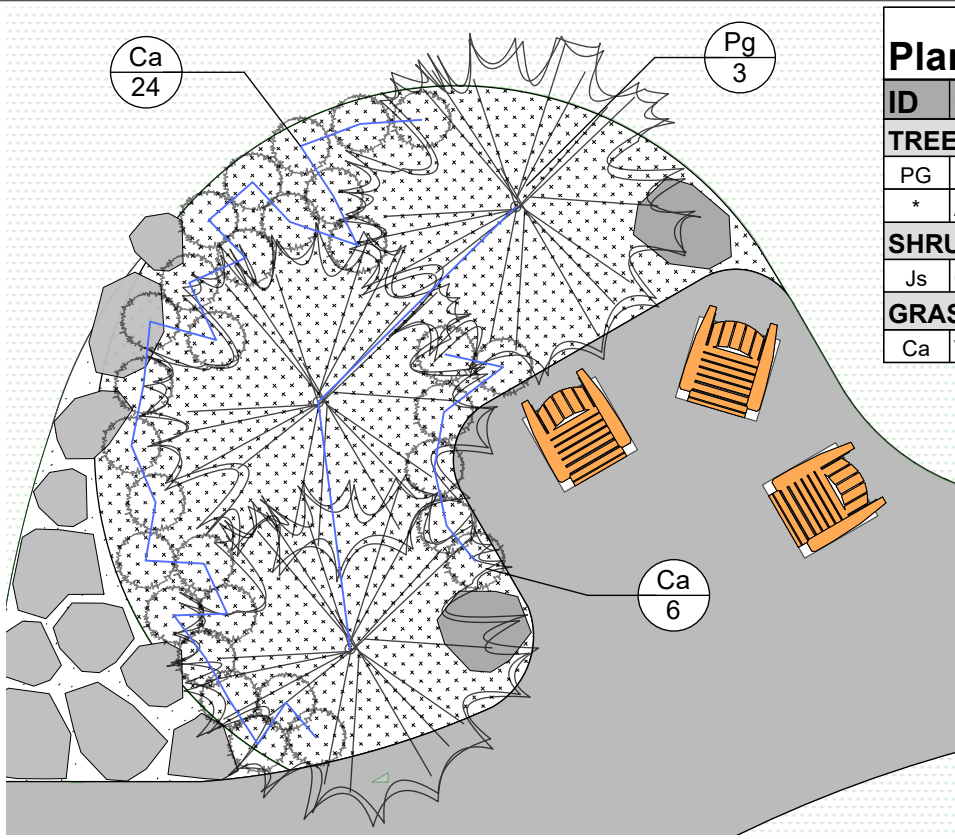


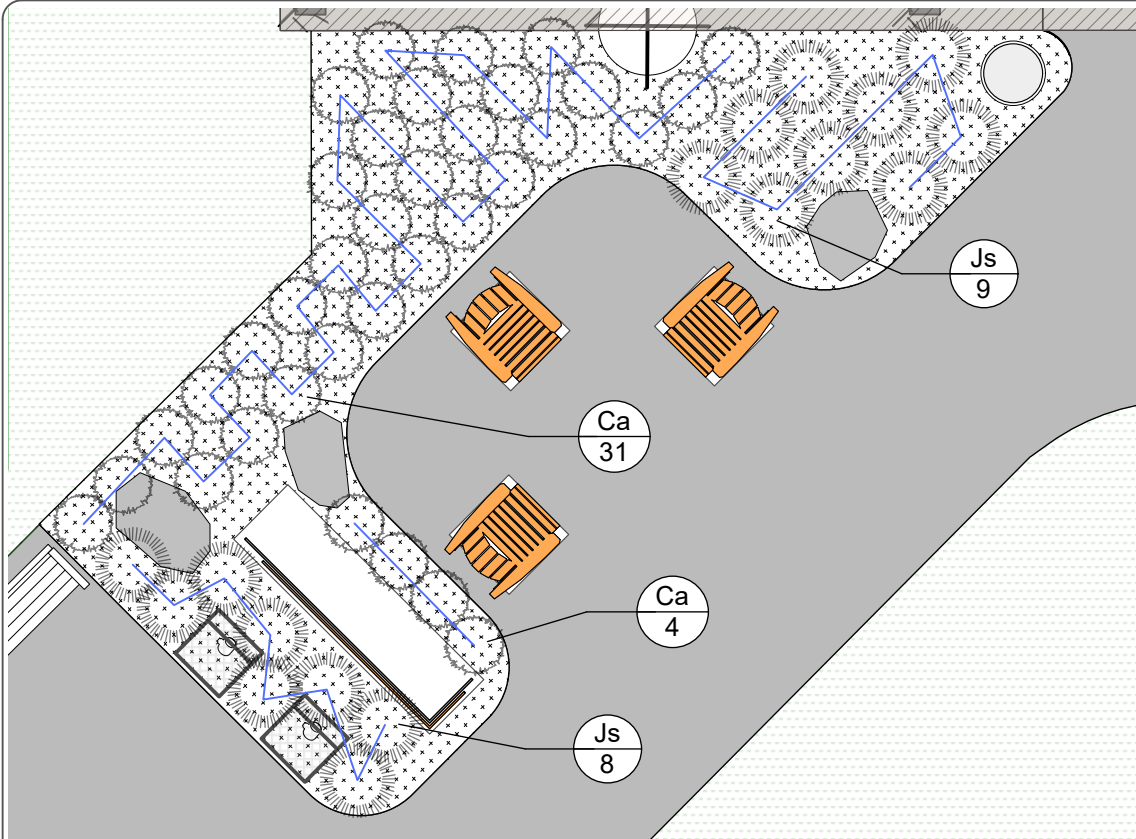

Plant Specification List


ID	Common Name	Botanical Name	Qty	Size	Remarks
TREES					
PG	Black Hills Spruce	Picea glauca "Densata"	3	Min. 1.8m	Per SCD-515
*	ALL OTHER TREES BY OTHERS				
SHRUBS					
Js	Calgary Carpet Juniper	Juniperus sabina 'Monna'	17	3 gal	Per SCD-501
GRASSES & PERENNIALS					
Ca	Variegated Reed Grass	Calamagrostis x 'Overdam'	65	1 gal	Per SCD-501

PLANTING NOTES

1. ALL WORK TO CONFORM TO CURRENT CITY OF WINNIPEG STANDARD CONSTRUCTION SPECIFICATIONS AND DETAILS UNLESS OTHERWISE NOTED.
2. DIMENSIONS ARE IN METERS UNLESS OTHERWISE NOTED.
3. DO NOT SCALE DRAWING.
4. PROTECT EXISTING TREES TO REMAIN, TYP.
5. PLANT LOCATIONS TO BE STAKED OUT ON SITE WITH CONTRACT ADMINISTRATOR
6. HOLES TO BE DUG BY BACKHOE OR HAND, NOT A TREE SPADE.

1 Entry Planting Bed
Scale: 1:75


2 Pathway Planting Bed
Scale: 1:75

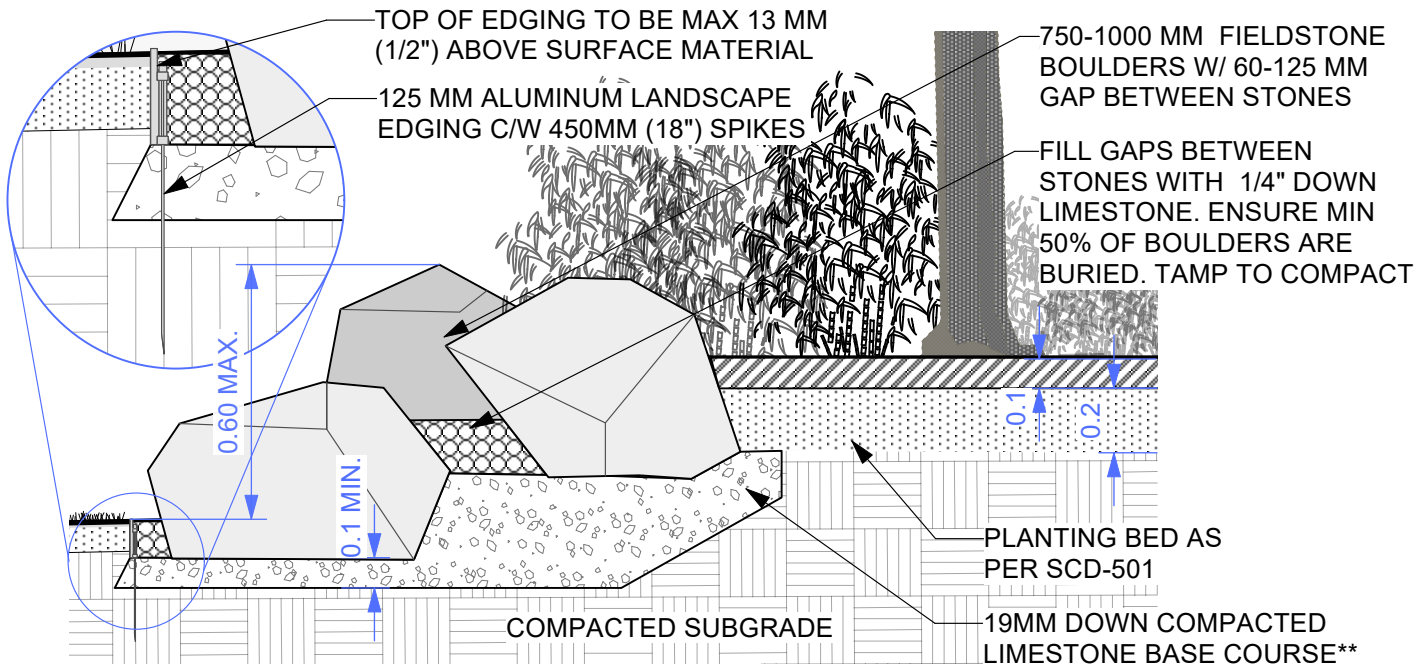

3 Boulder Slope Protection
Scale: 1:25

SHRUB PLANTING
AS PER SCD-501

750 MM-1000 MM FIELD STONE
BOULDERS ON 100 MM DEPTH
LEVELING COURSE OF 19 MM
(3/4") DOWN GRANULAR BASE
W/ NON-WOVEN GEOTEXTILE

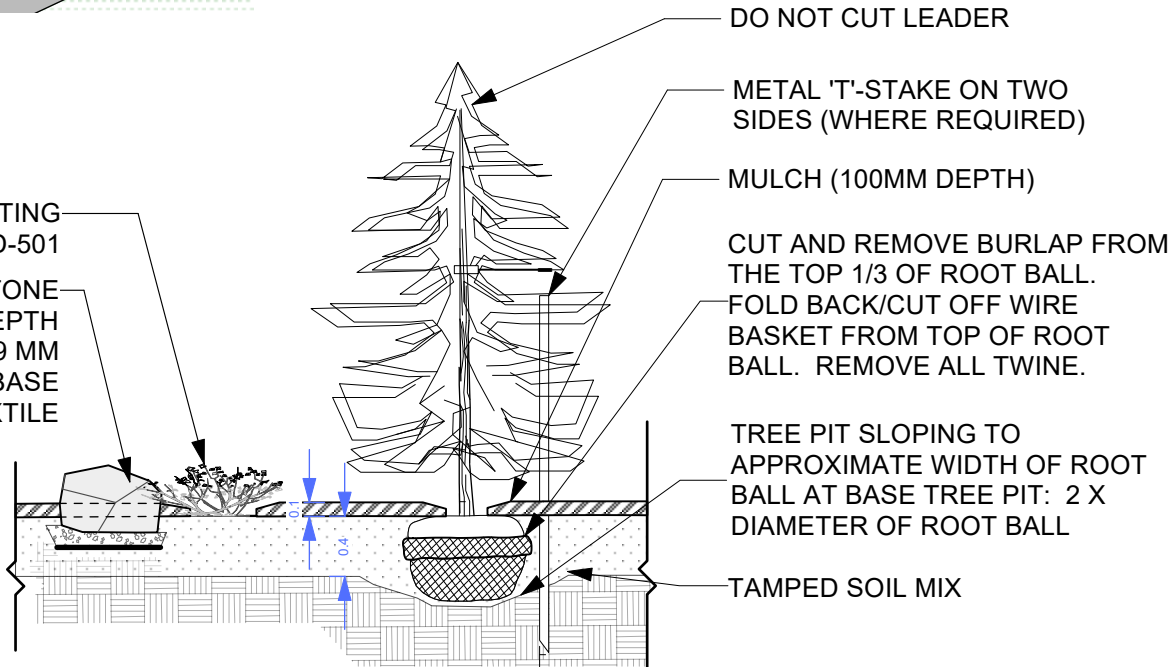

4 Planting Bed Section
Scale: 1:50

CONTRACTOR TO CONFIRM ALL DIMENSIONS AND REPORT ANY DISCREPANCIES TO CONTRACT ADMINISTRATOR PRIOR TO CONSTRUCTION. LOCATION OF UNDERGROUND STRUCTURES AS SHOWN ARE BASED ON THE BEST INFORMATION AVAILABLE BUT NO GUARANTEE IS GIVEN THAT ALL EXISTING UTILITIES ARE SHOWN OR THAT THE GIVEN LOCATIONS ARE EXACT. CONFIRMATION OF EXISTENCE AND EXACT LOCATION OF ALL SERVICES MUST BE OBTAINED FROM THE INDIVIDUAL UTILITIES BEFORE PROCEEDING WITH CONSTRUCTION.



THE CITY OF WINNIPEG
Planning, Property and Development Department
Planning and Land Use Division
Unit 15 - 30 Fort Street, Winnipeg, MB, (R3C 4X5)

DESIGNED BY

IM

CHECKED BY

DRAWN BY

IM

APPROVED BY

HORIZ. SCALE

AS NOTED

VERT. SCALE

DATE

May 2026

MANAGER,
PARK AND OPEN SPACES

DATE

MANAGER,
PLANNING AND LAND USE DIVISION

DATE

DRAWING TITLE

Cindy Klassen Recreation Complex
Sport Courts

Planting Plan and Details

SITE ADDRESS 999 Sargent Avenue

DRAWING NO.

C.80-B.3

BID OPPORTUNITY NO.
334-2026