


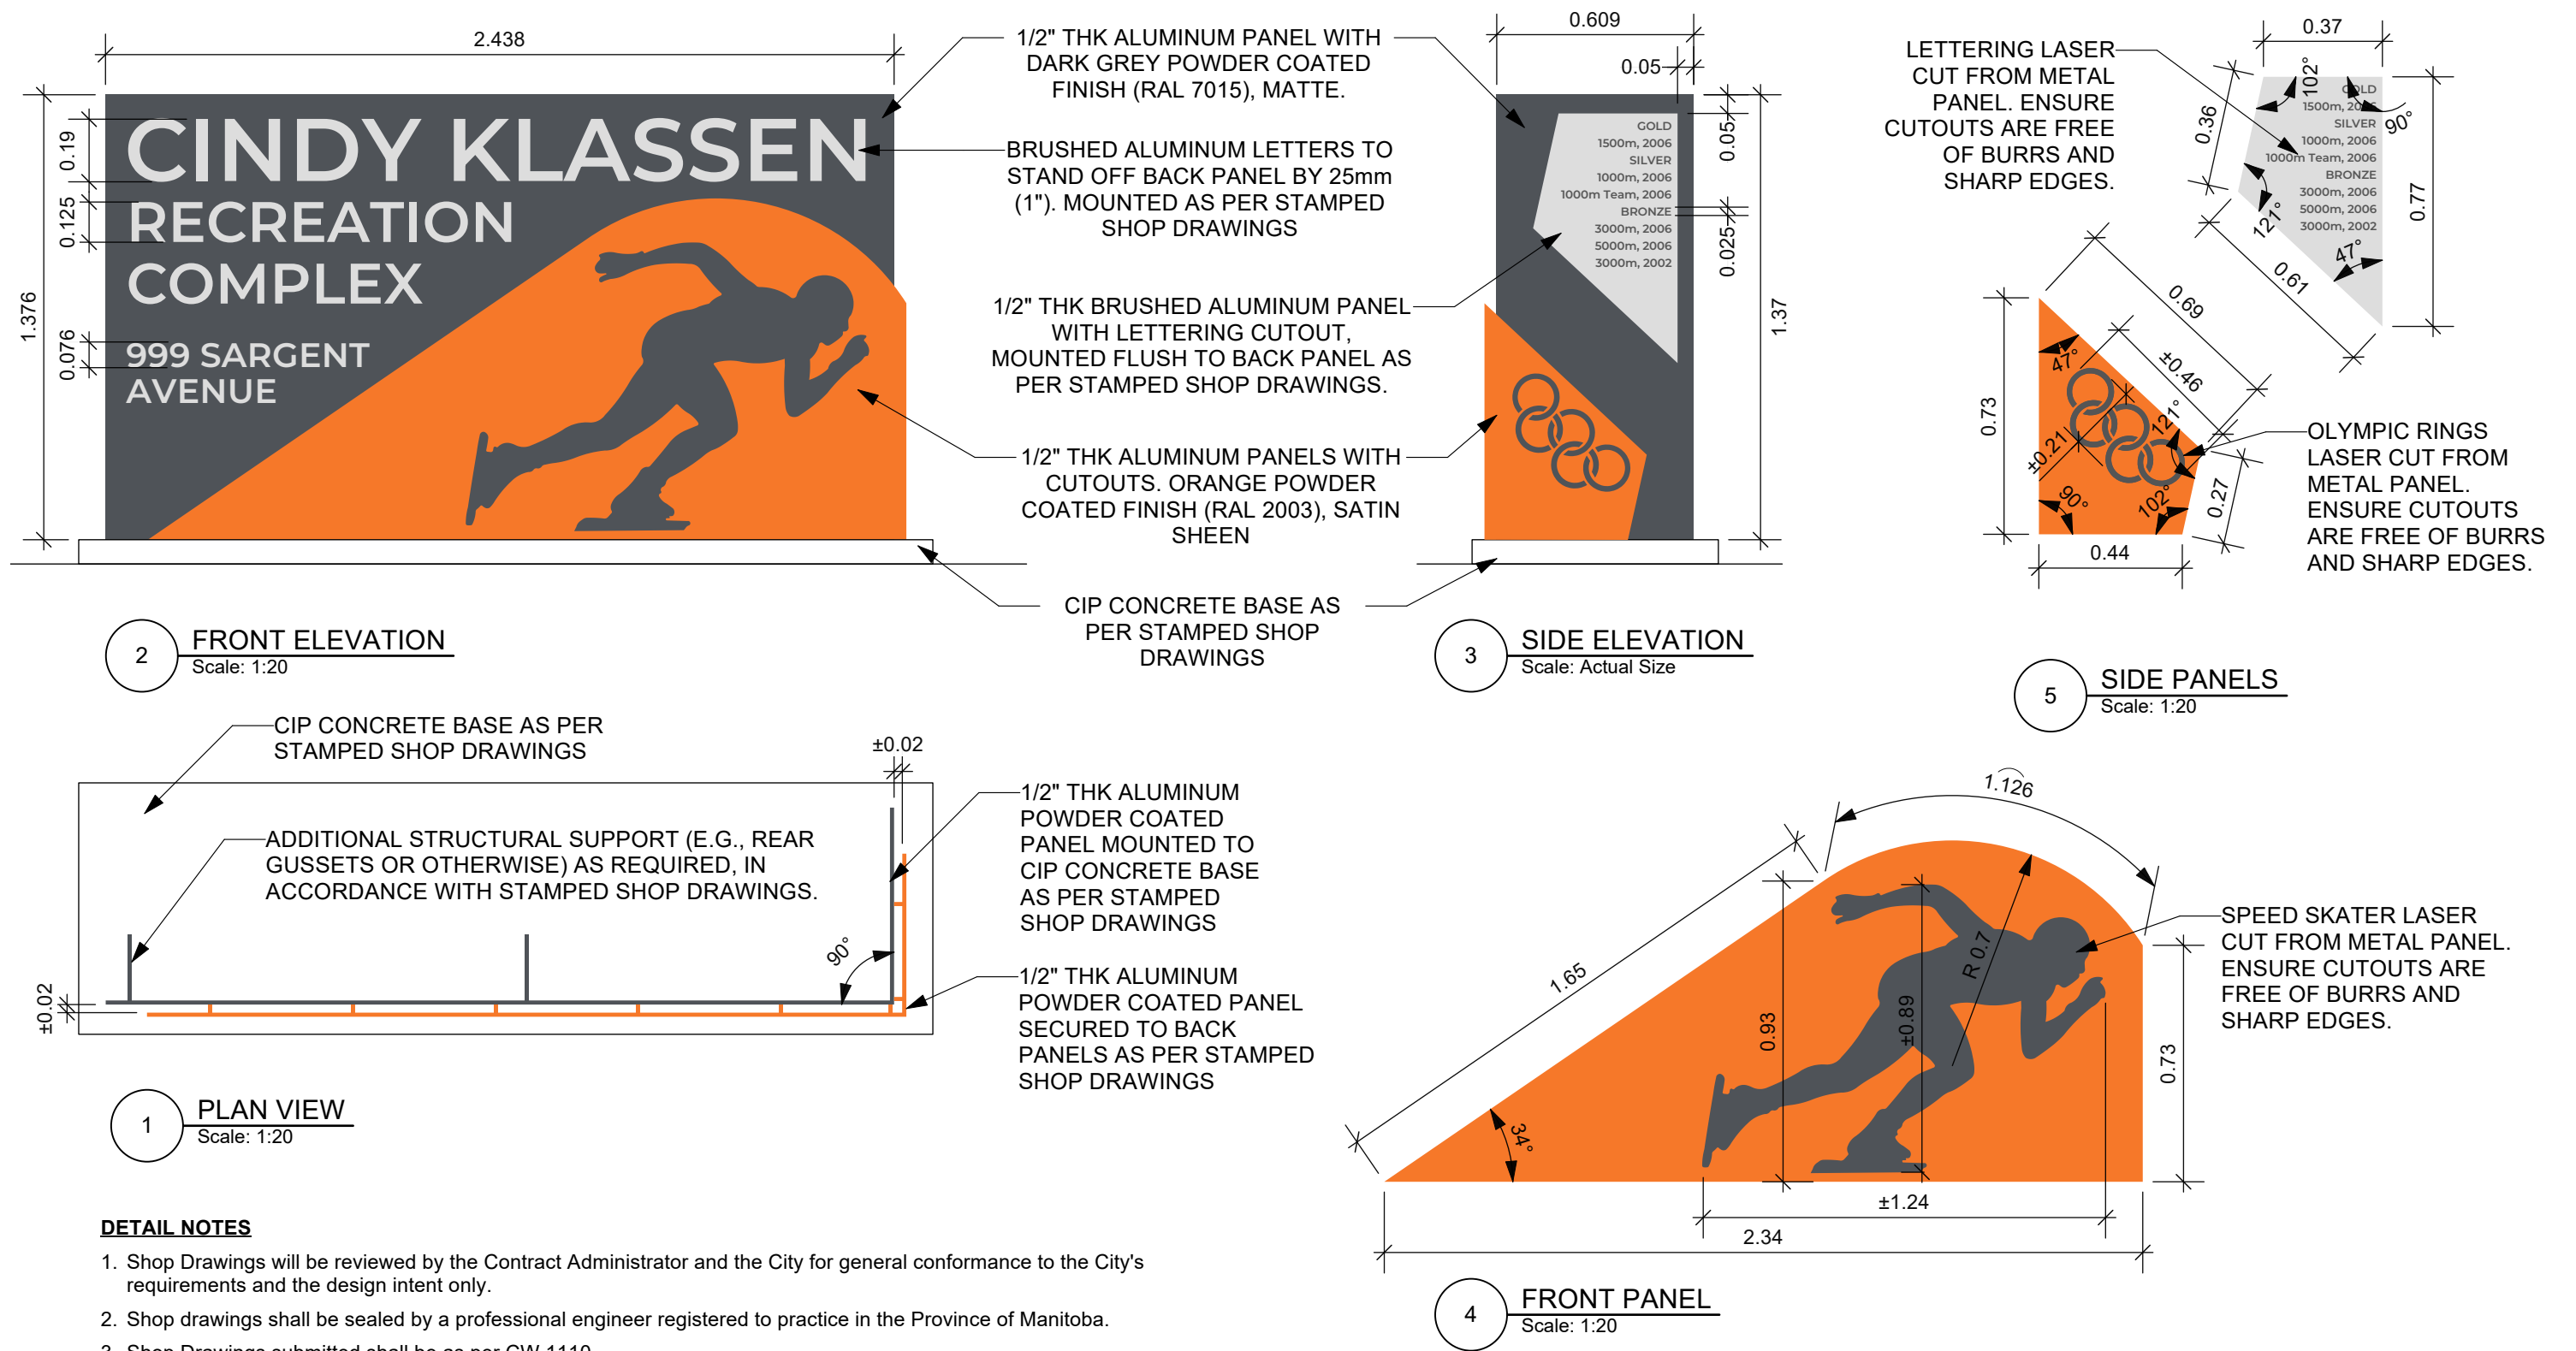

CONTRACTOR TO CONFIRM ALL DIMENSIONS AND REPORT ANY DISCREPANCIES TO CONTRACT ADMINISTRATOR PRIOR TO CONSTRUCTION. LOCATION OF UNDERGROUND STRUCTURES AS SHOWN ARE BASED ON THE BEST INFORMATION AVAILABLE BUT NO GUARANTEE IS GIVEN THAT ALL EXISTING UTILITIES ARE SHOWN OR THAT THE GIVEN LOCATIONS ARE EXACT. CONFIRMATION OF EXISTENCE AND EXACT LOCATION OF ALL SERVICES MUST BE OBTAINED FROM THE INDIVIDUAL UTILITIES BEFORE PROCEEDING WITH CONSTRUCTION.



THE CITY OF WINNIPEG
Planning, Property and Development Department
Planning and Land Use Division
Unit 15 - 30 Fort Street, Winnipeg, MB, (R3C 4X5)

DESIGNED BY	IM	CHECKED BY	
DRAWN BY	IM	APPROVED BY	MANAGER, PARK AND OPEN SPACES
HORIZ. SCALE	AS NOTED		DATE
VERT. SCALE			DATE
DATE	May 2026		MANAGER, PLANNING AND LAND USE DIVISION

DRAWING TITLE	DRAWING NO.
Cindy Klassen Recreation Complex	
Sport Courts	
Entry Sign Details	C.80-B5
SITE ADDRESS 999 Sargent Avenue	BID OPPORTUNITY NO. 334-2026