

Notes



1. Wood slats: 38x38mm (2x2") and 38x89mm (2x4") clear fir boards with semi-transparent cedar stain
2. Frame: welded steel with galv. or black finish
3. Mounting on granular or asphalt: on skids with 2 duckbill anchors
4. Mounting on concrete pavement: no skids, surface mount with min bolt-down tabs and 75mm depth wedge anchors & washers

Drawing Title:

Rendezvous Metal Frame Picnic Table

Drawing Number:

SCD-123

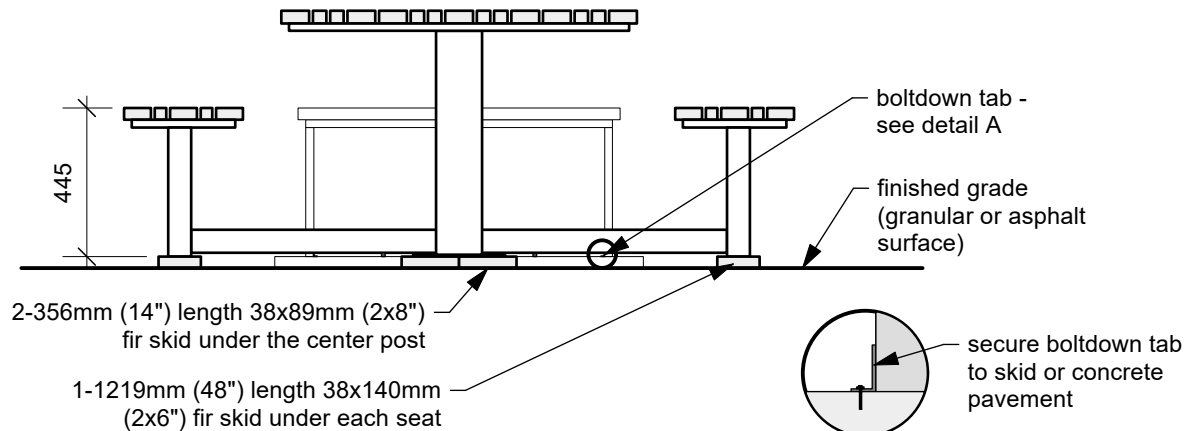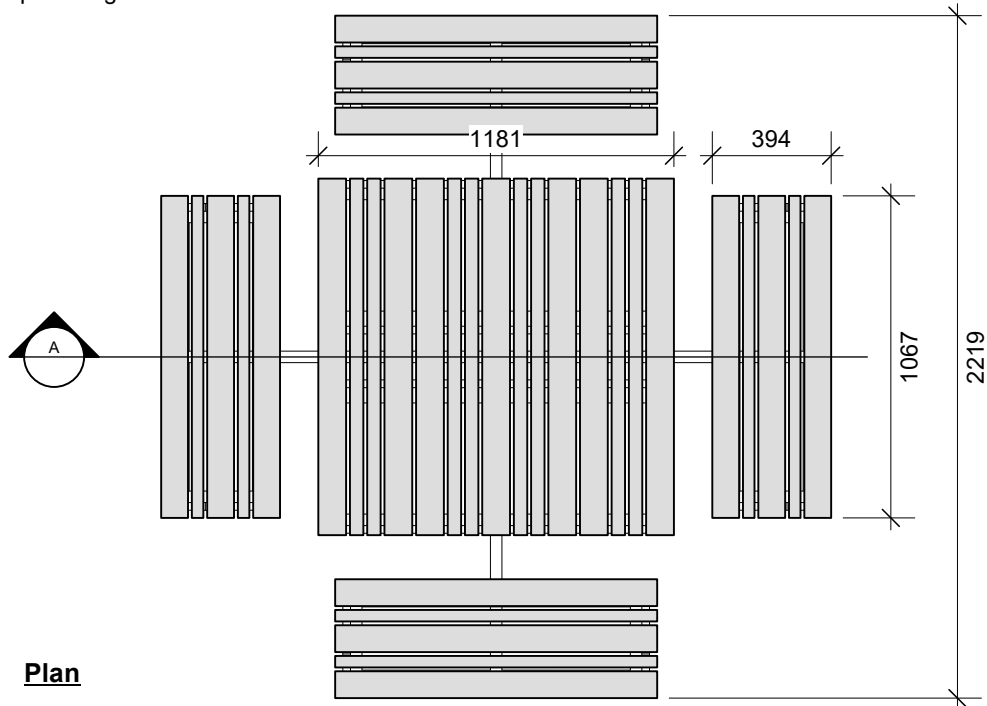

Dimensions shown are in millimetres unless otherwise specified

Revision: 0
Date: January 2026
Scale: NTS
Drawn by: MG

The City of Winnipeg
Planning, Property & Development Department
Urban Planning & Design
Unit 15 - 30 Fort Street, Winnipeg, MB, R3C 4X5

