
 
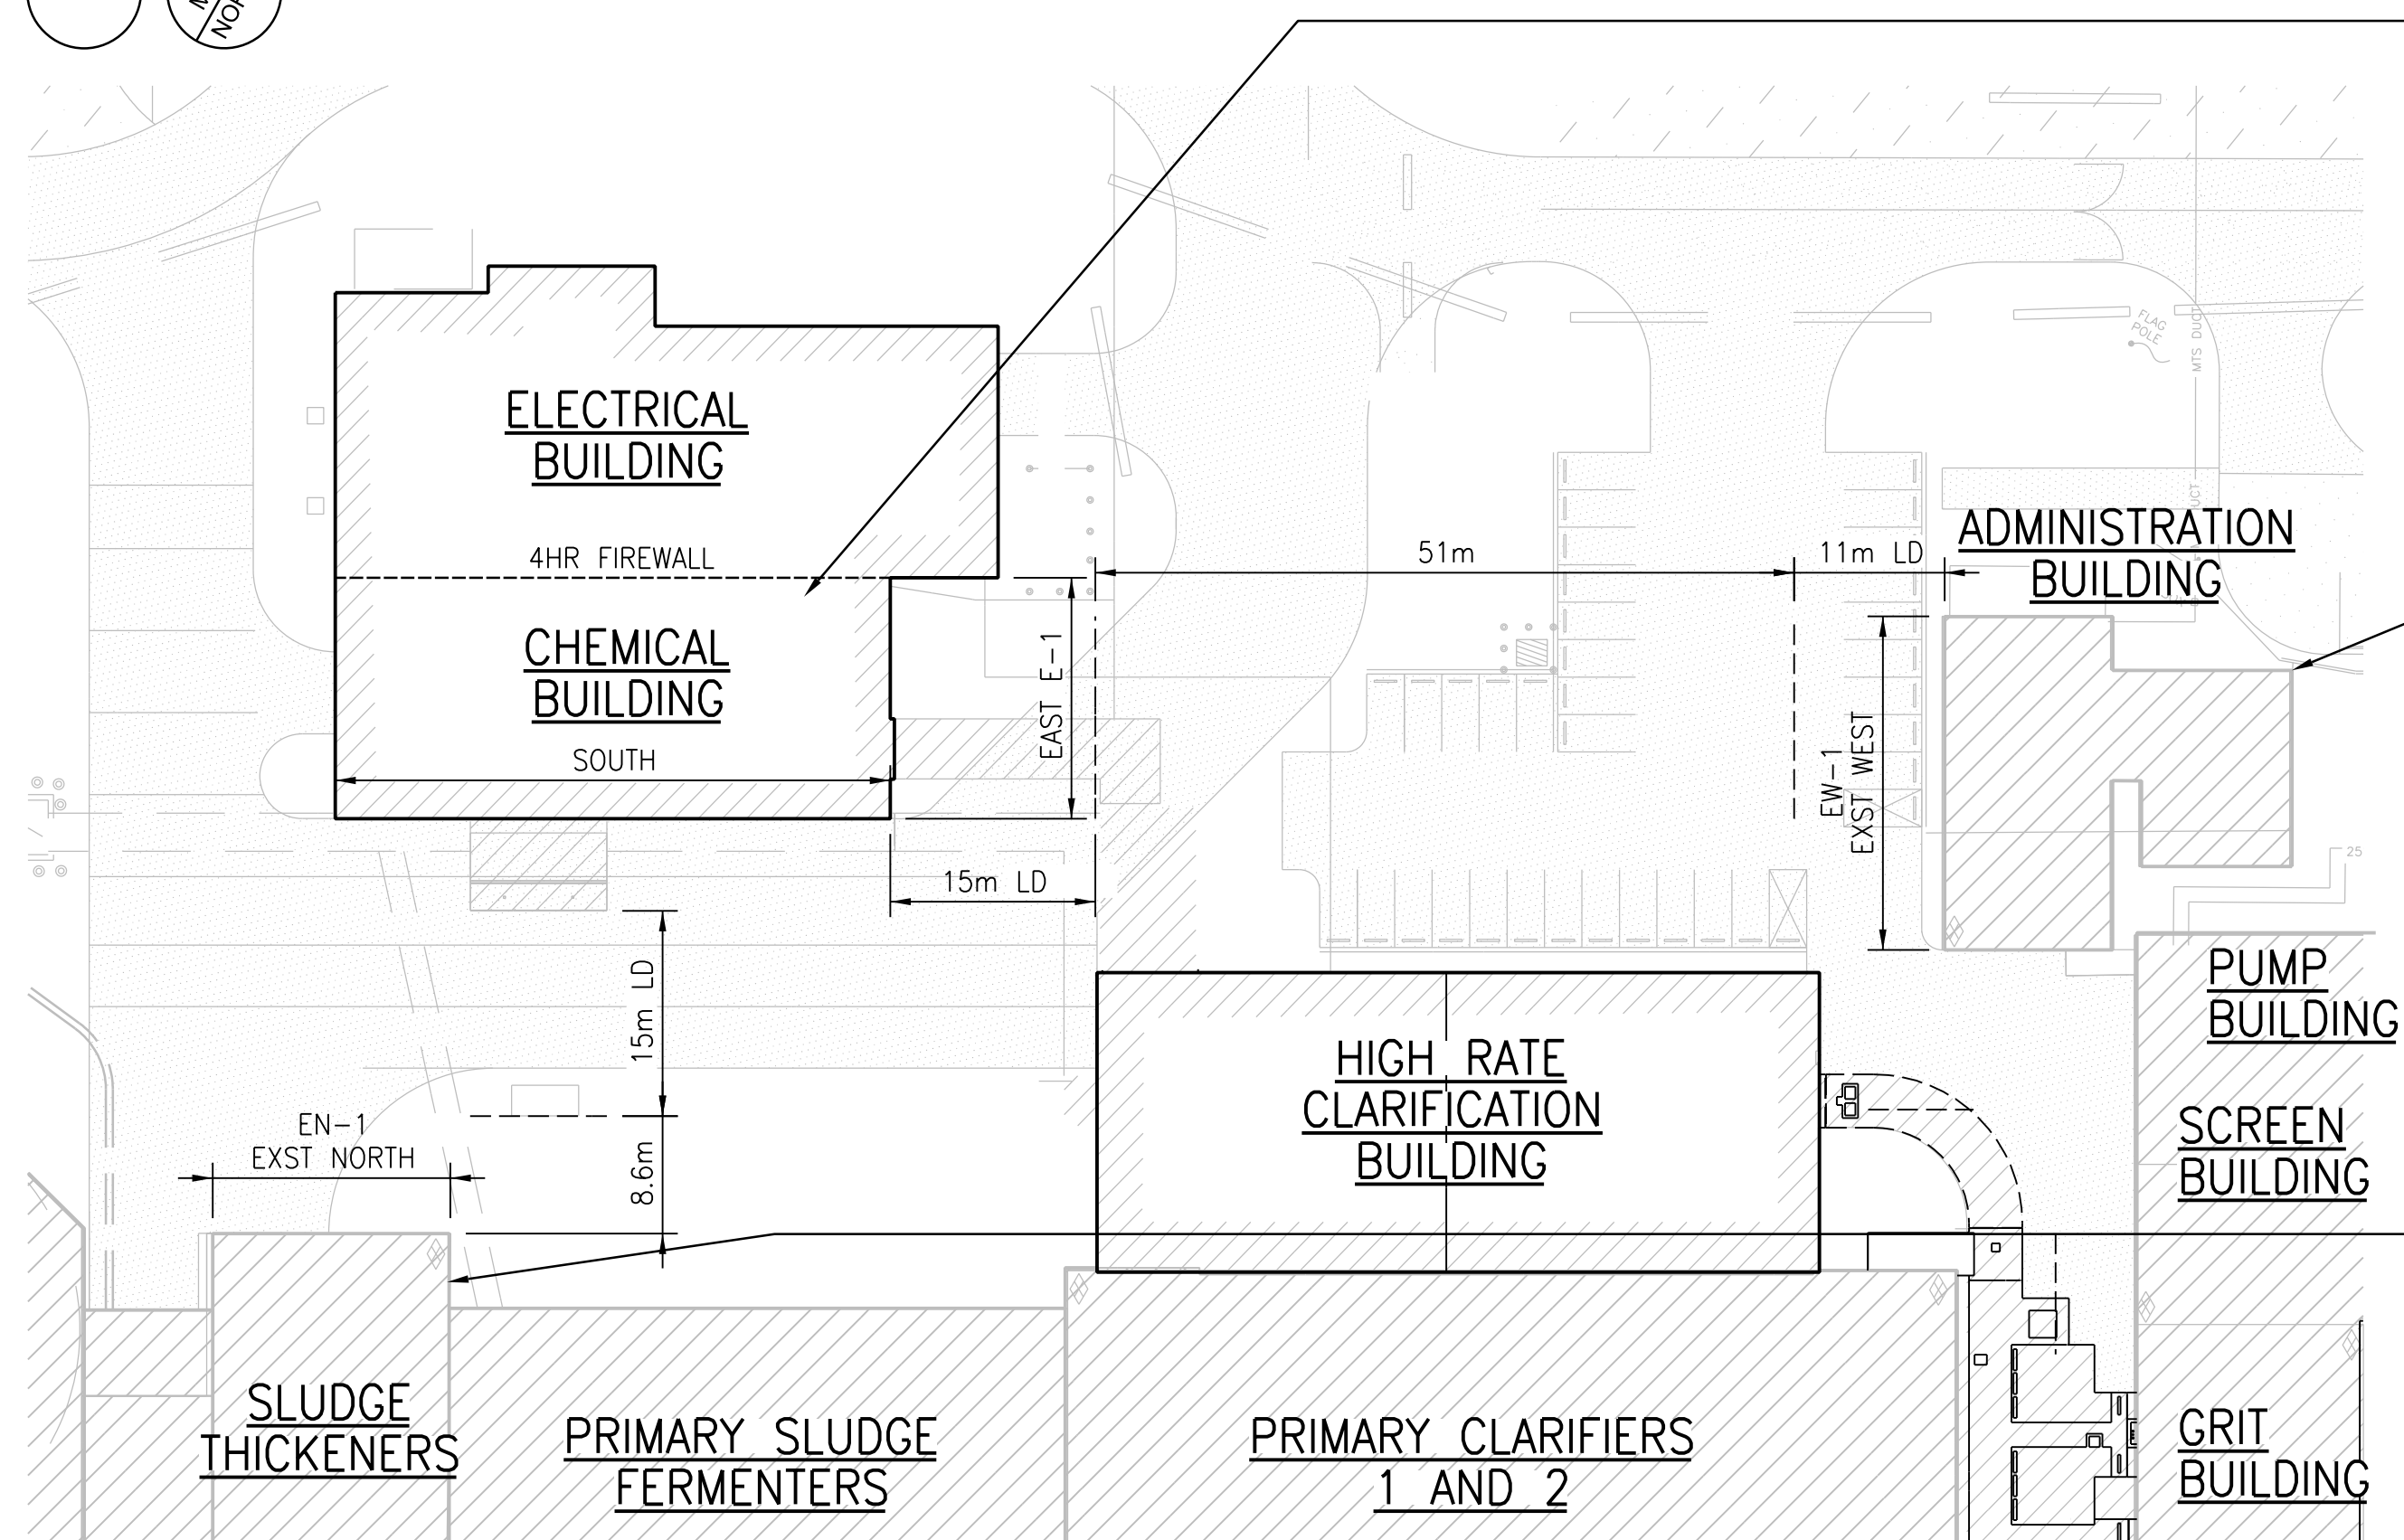



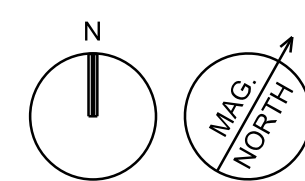


LEGEND

- EXISTING FACILITY
- NEW FACILITY/ EXTENSION
- FUTURE FACILITY
- FIRE ROUTE
- ENTRANCE / EXIT
- MAIN ENTRANCE
- EXST ROAD
- EXST OPEN TO AIR TANK
- FIRE HYDRANT
- IMAGINARY LINE (LIMITING DISTANCE)


1 SITE PLAN

1:500

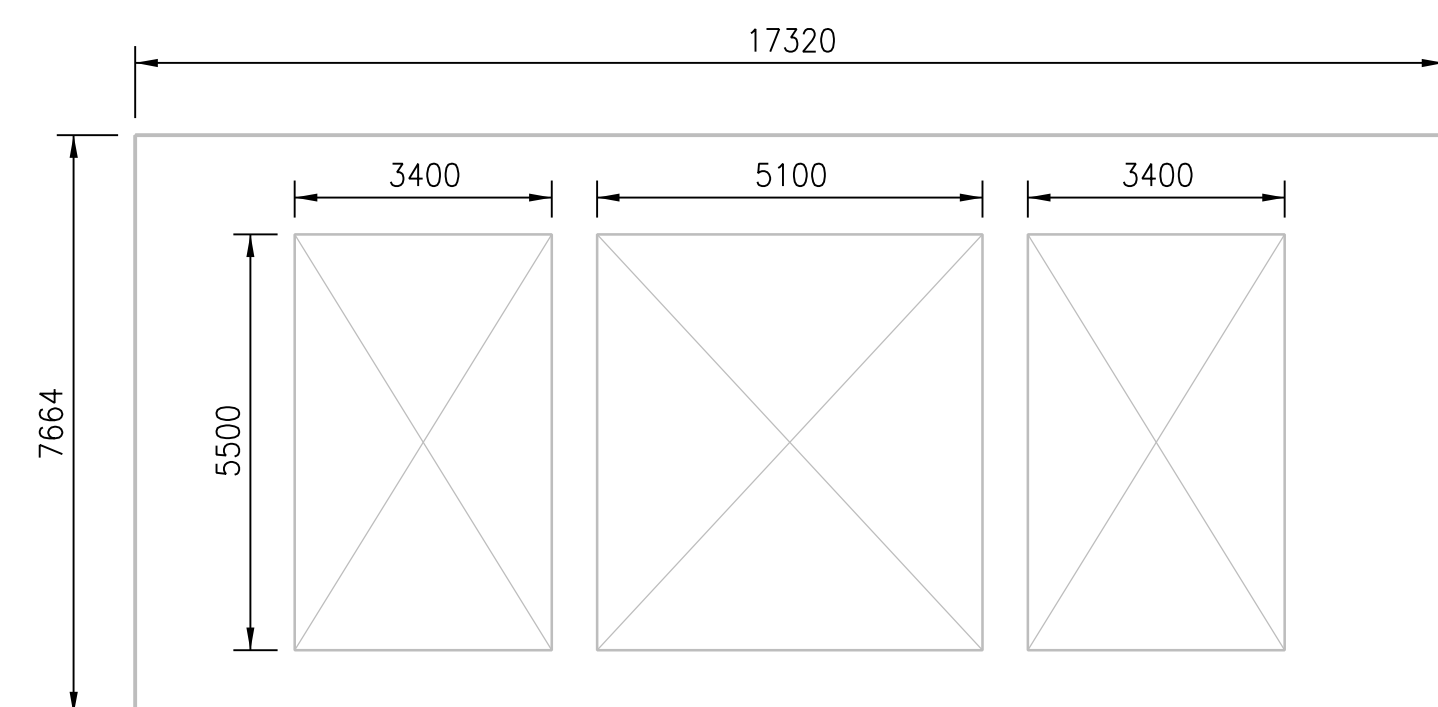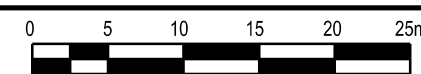


2 EBF AREA: SLUDGE THICKENERS BUILDING - EXST NORTH FACADE

1:100

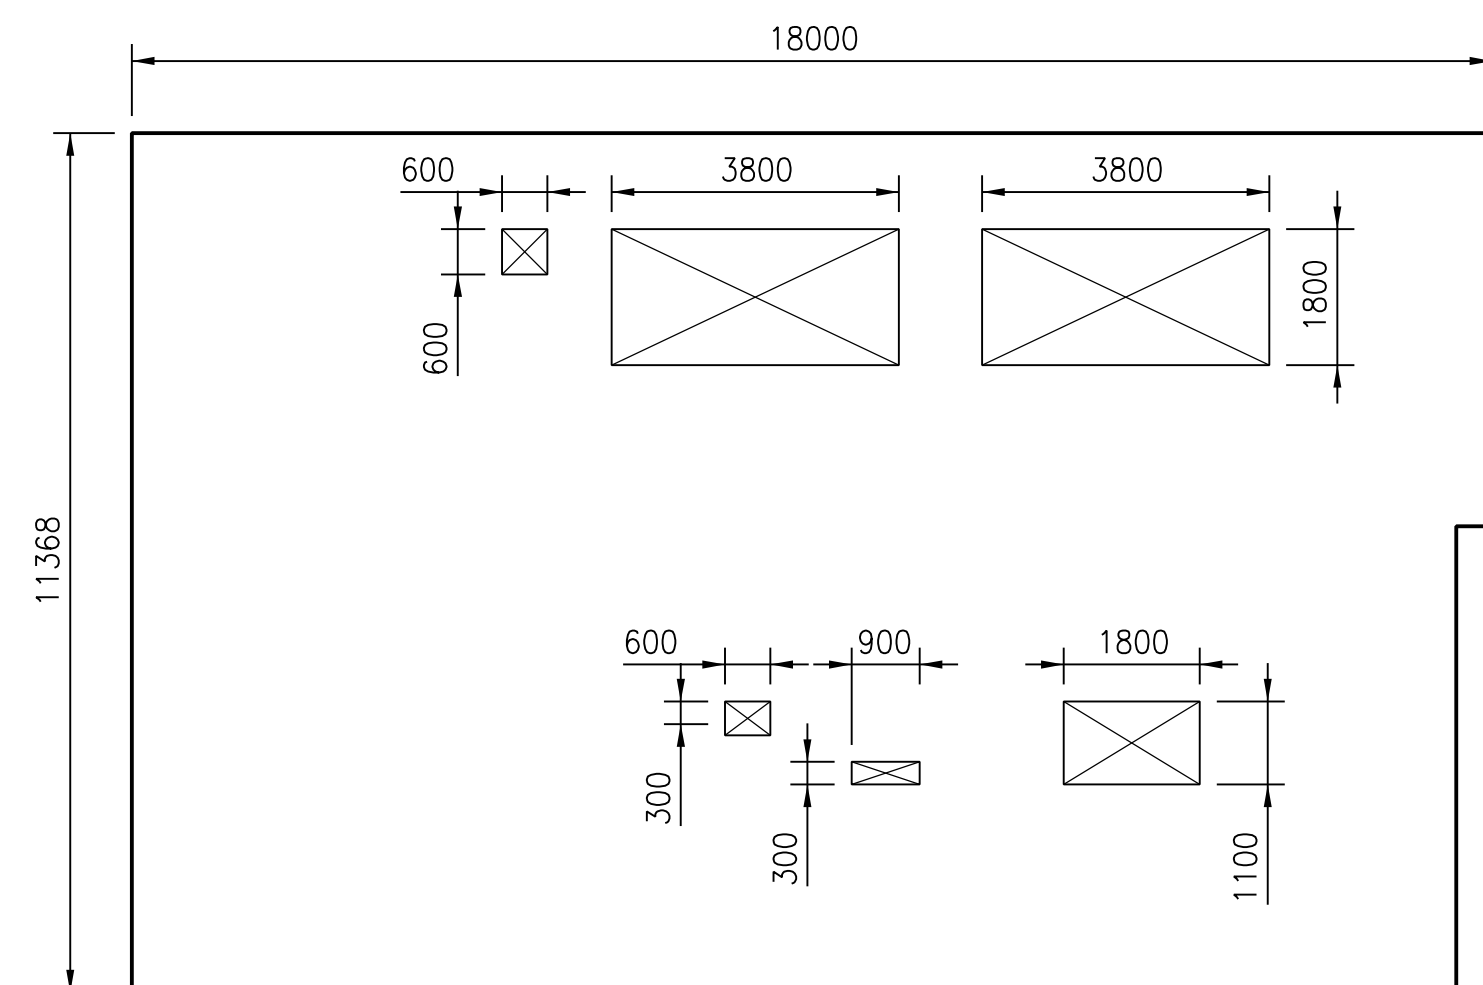


4 EBF AREA: CHEMICAL BUILDING - EAST FACADE (E-1)

1:100

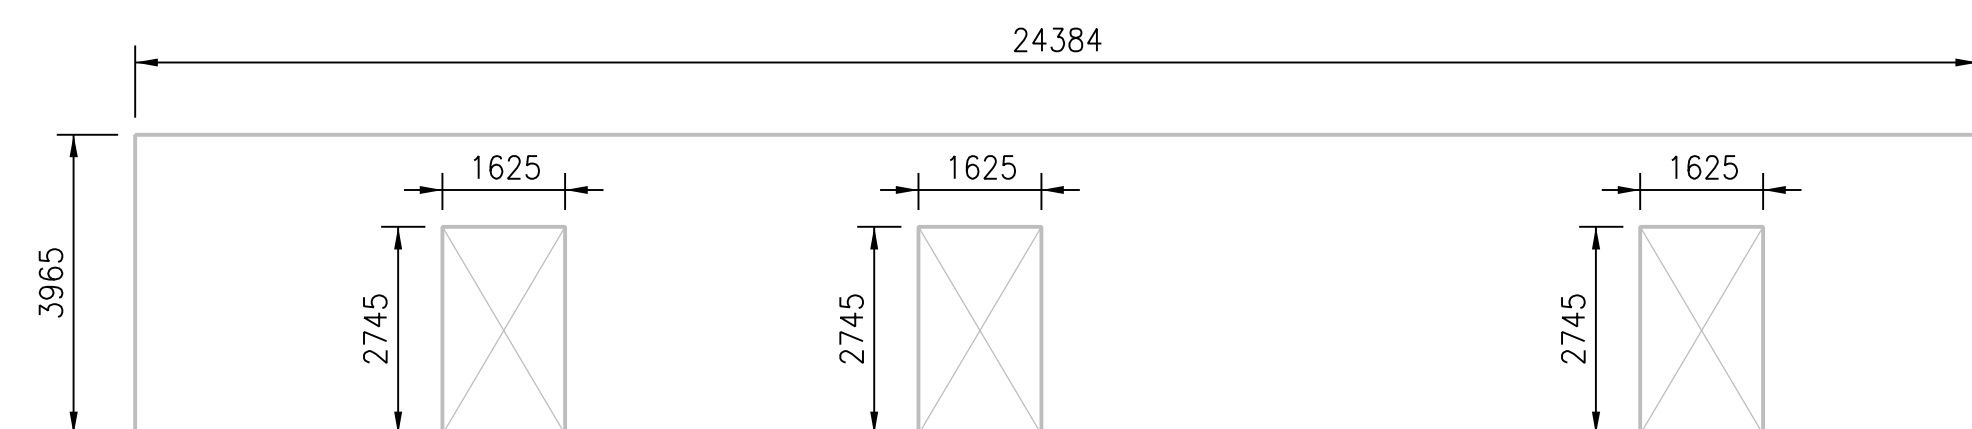

3 EBF AREA: ADMIN BUILDING - EXST WEST FACADE

1:100

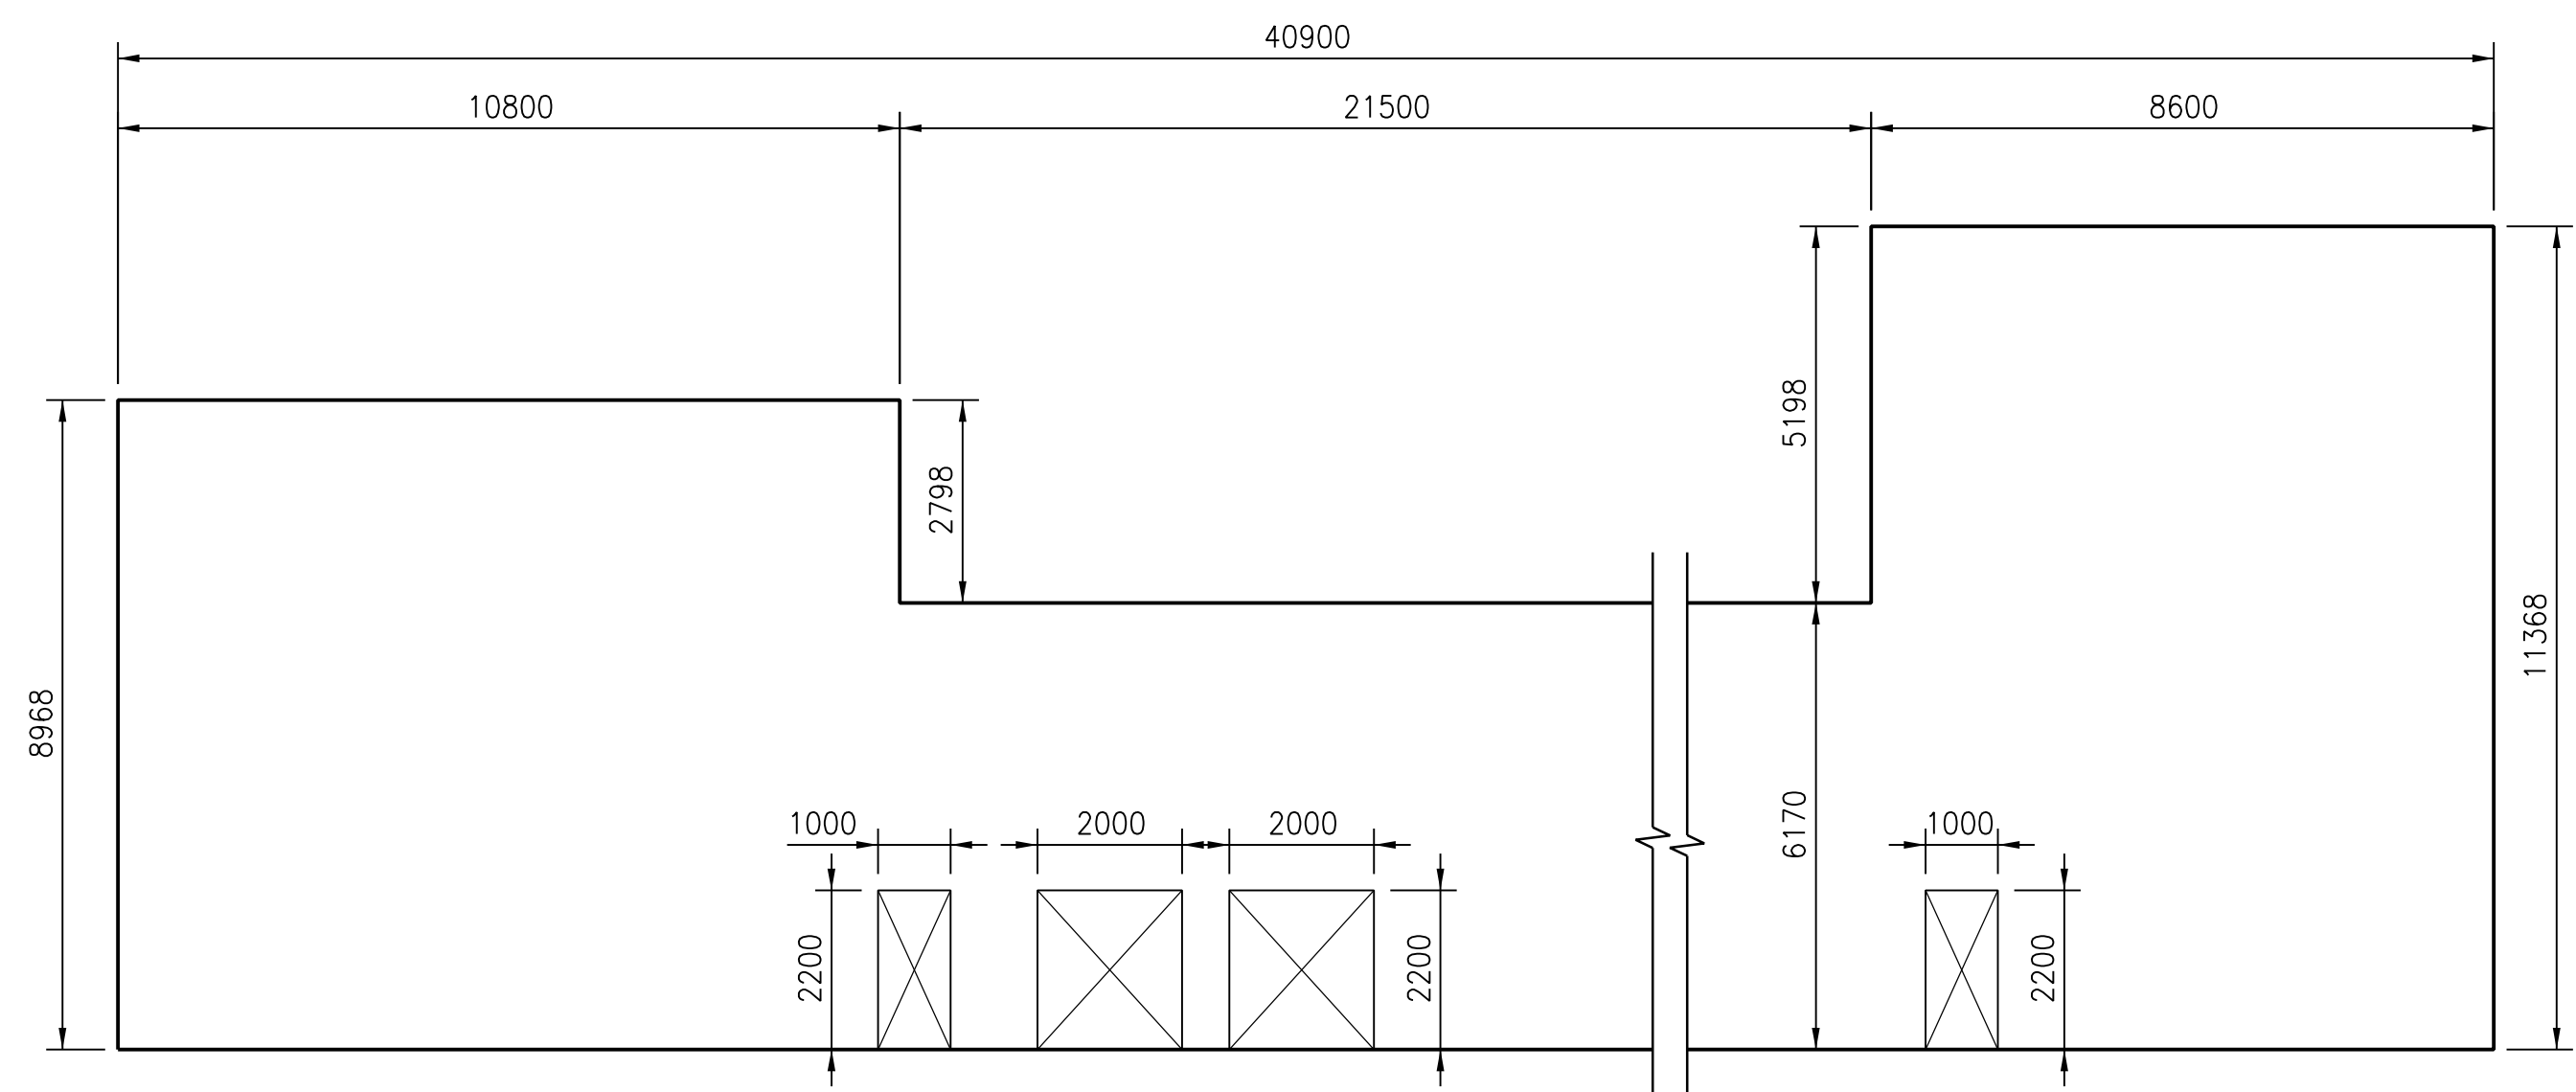

5 EBF AREA: CHEMICAL BUILDING - SOUTH FACADE

1:100

D-1 Chemical Building Site Plan