


3 EAST DOG PARK ENTRANCE BLOW-UP PLAN Scale: 1:250

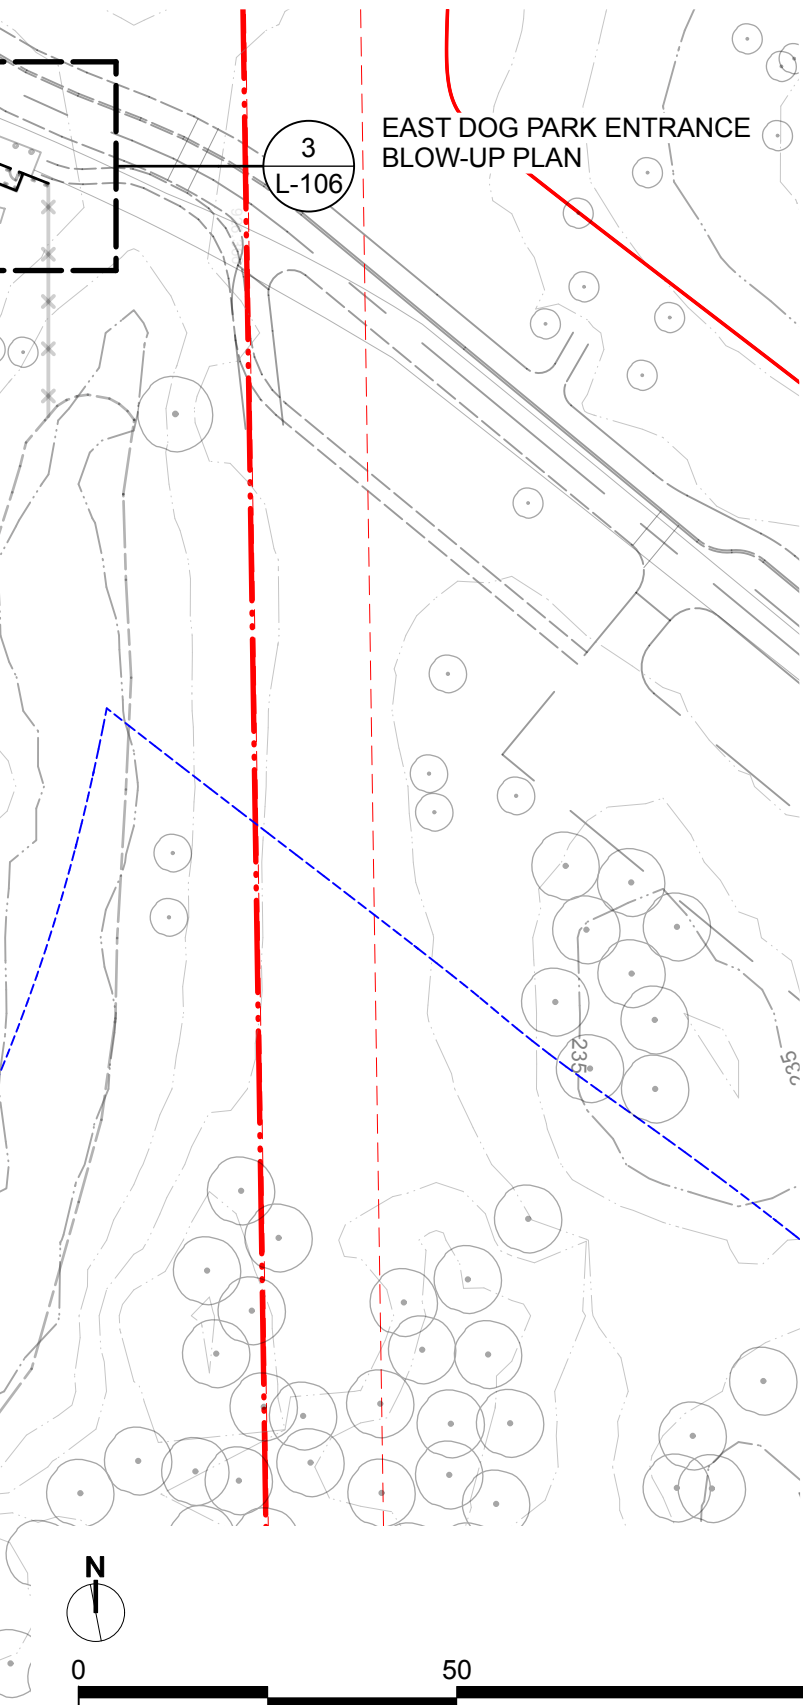

5 KEY PLAN
L-106 Scale: 1:10000



- KEY PLAN
Scale: 1:10000

1	ISSUED FOR TENDER	2026-06-16
NO.	ISSUE NOTES	DATE

SHANNON LOEWEN
Member No. 223
JUNE 16, 2026



DRAWN MRG	REVIEWED SL	DRAWING NO. L-106
SCALE AS NOTED	PROJECT NO. 25-037	