




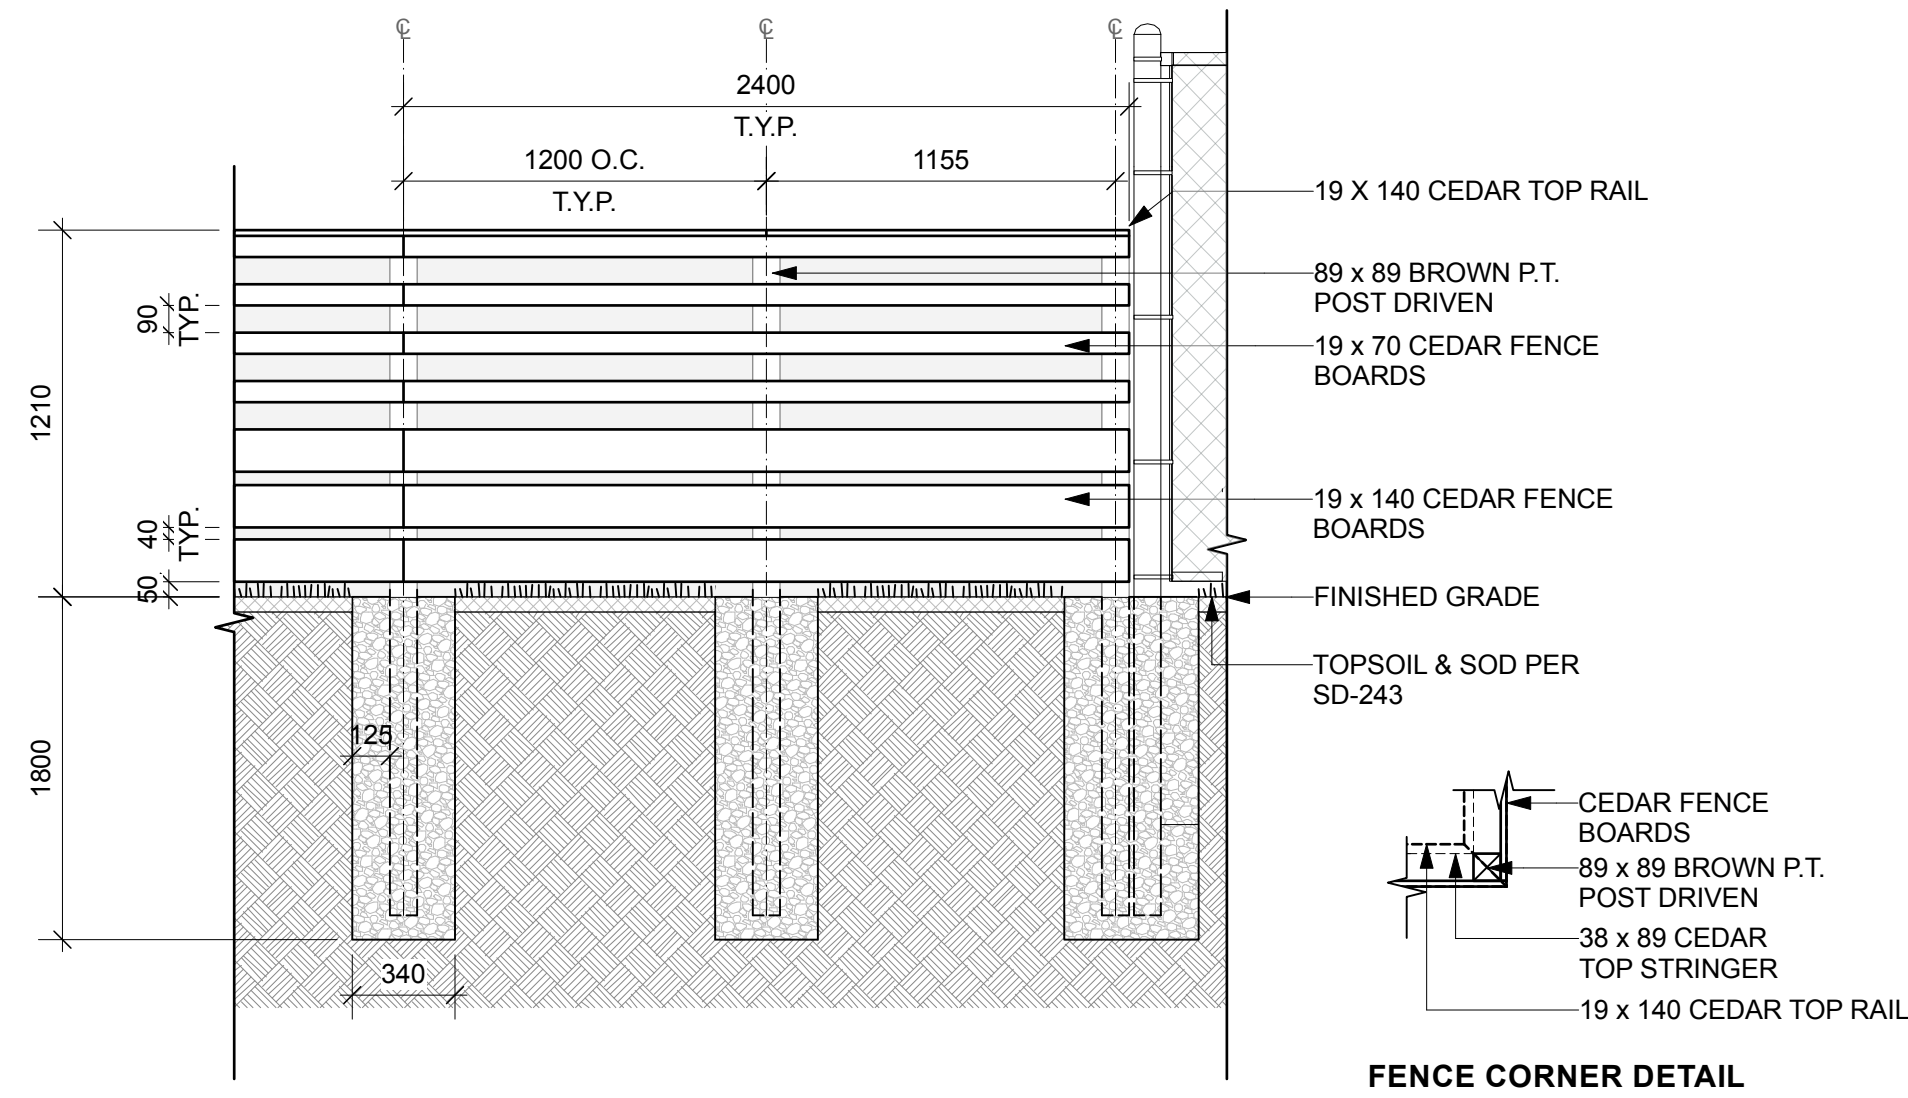


FENCE CORNER DETAIL

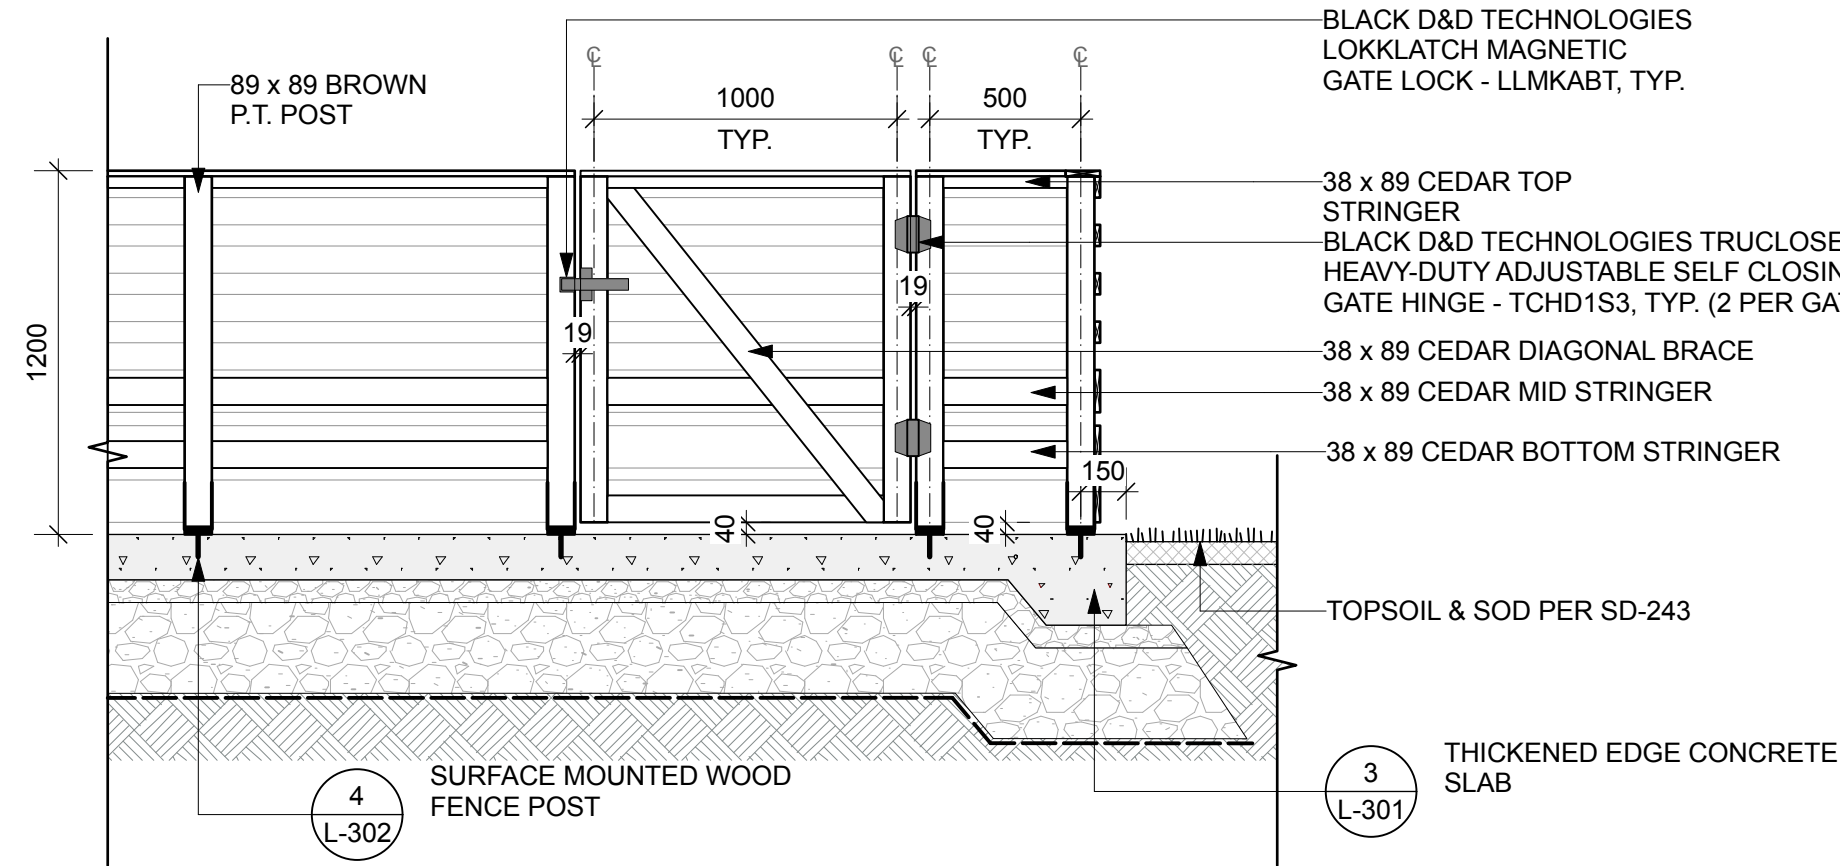


2 WOOD FENCE GATE
L-302 Scale: 1:25

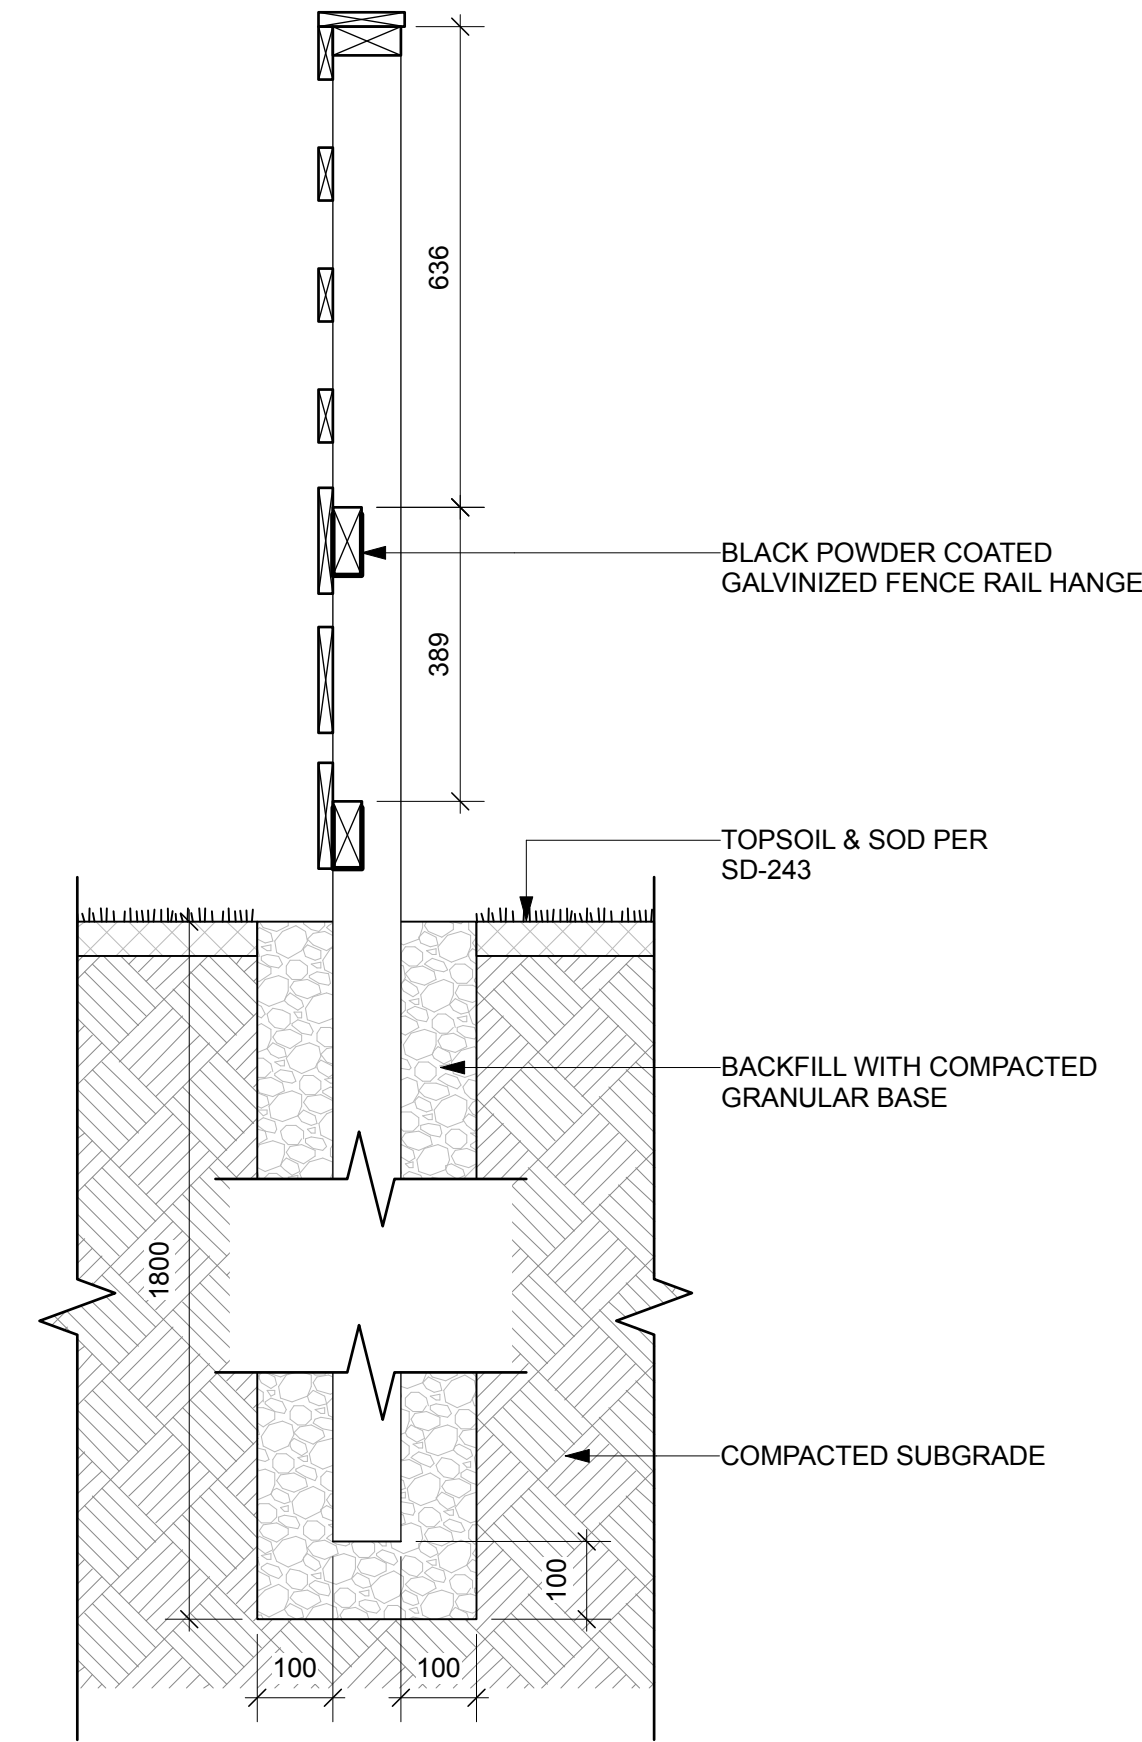


3 IN-GROUND WOOD FENCE POST
L-302 Scale: 1:10

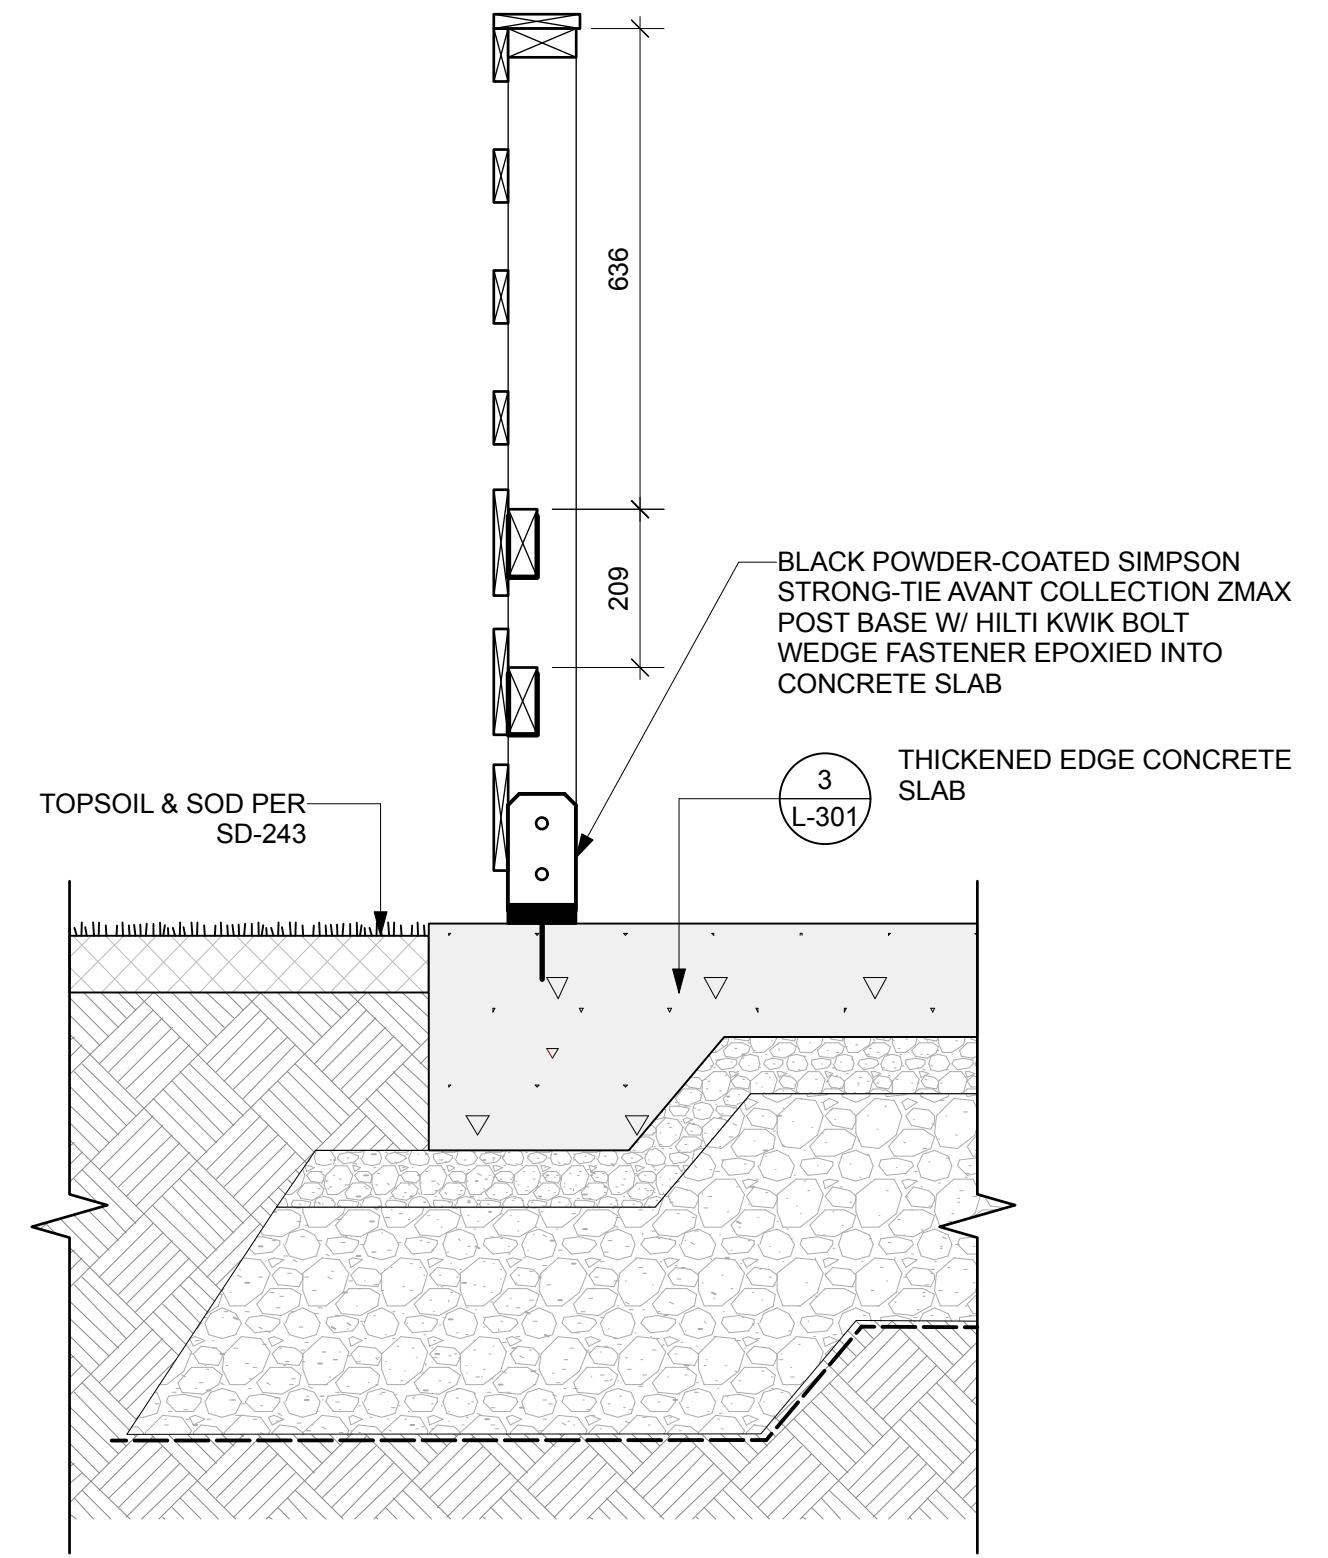


4 SURFACE MOUNTED WOOD FENCE POST
L-302 Scale: 1:10

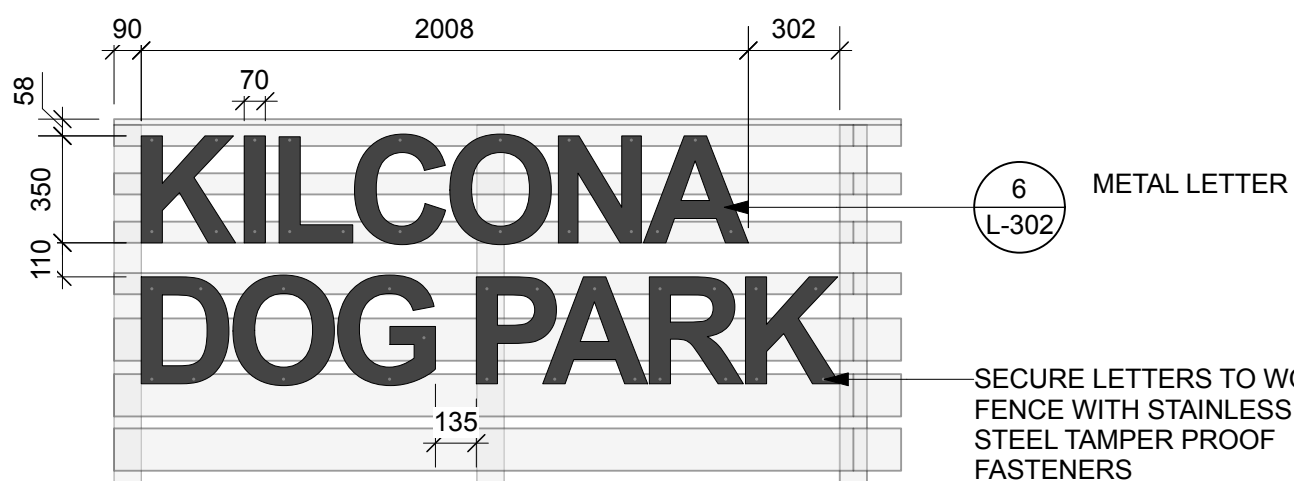


5 METAL PARK NAME LETTERS
L-302 Scale: 1:25

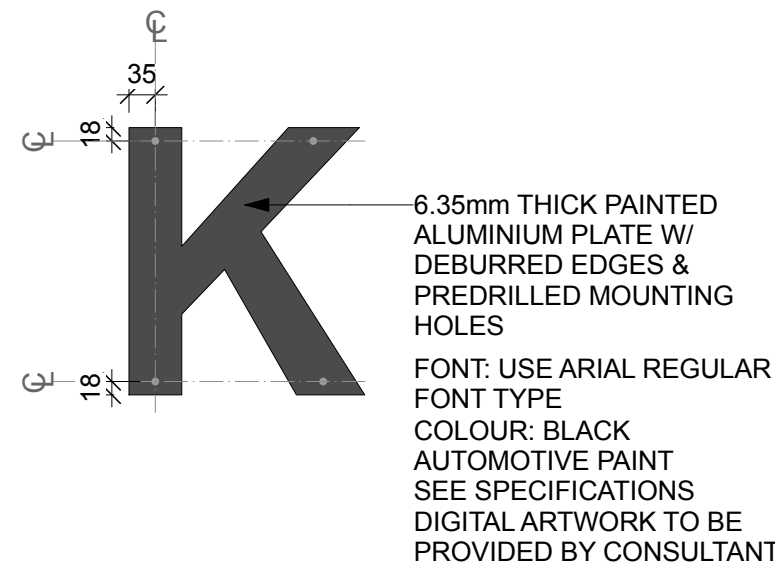


6 METAL LETTER
L-302 Scale: 1:10

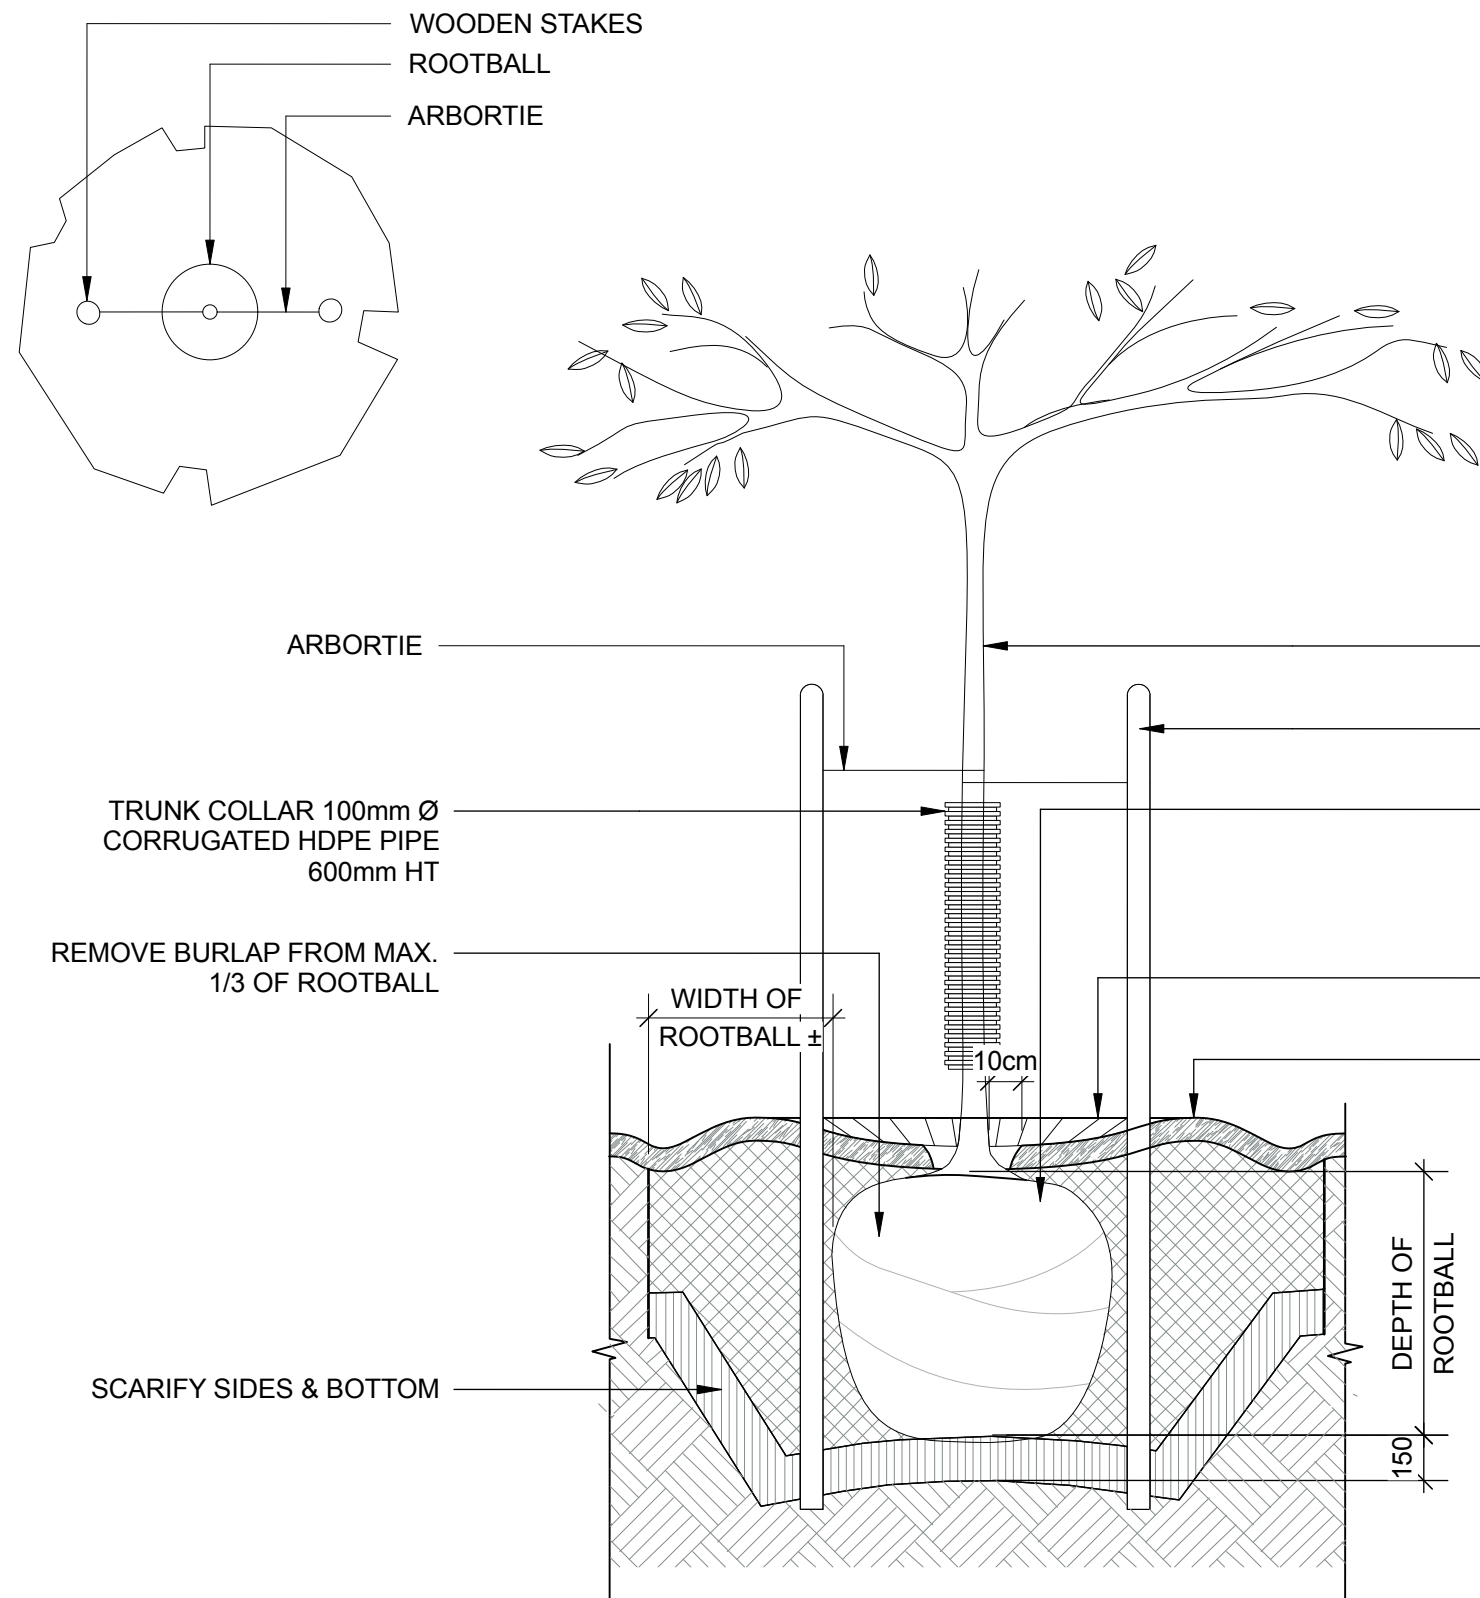

7 DECIDUOUS TREE PLANTING
L-302 Scale: 1:25

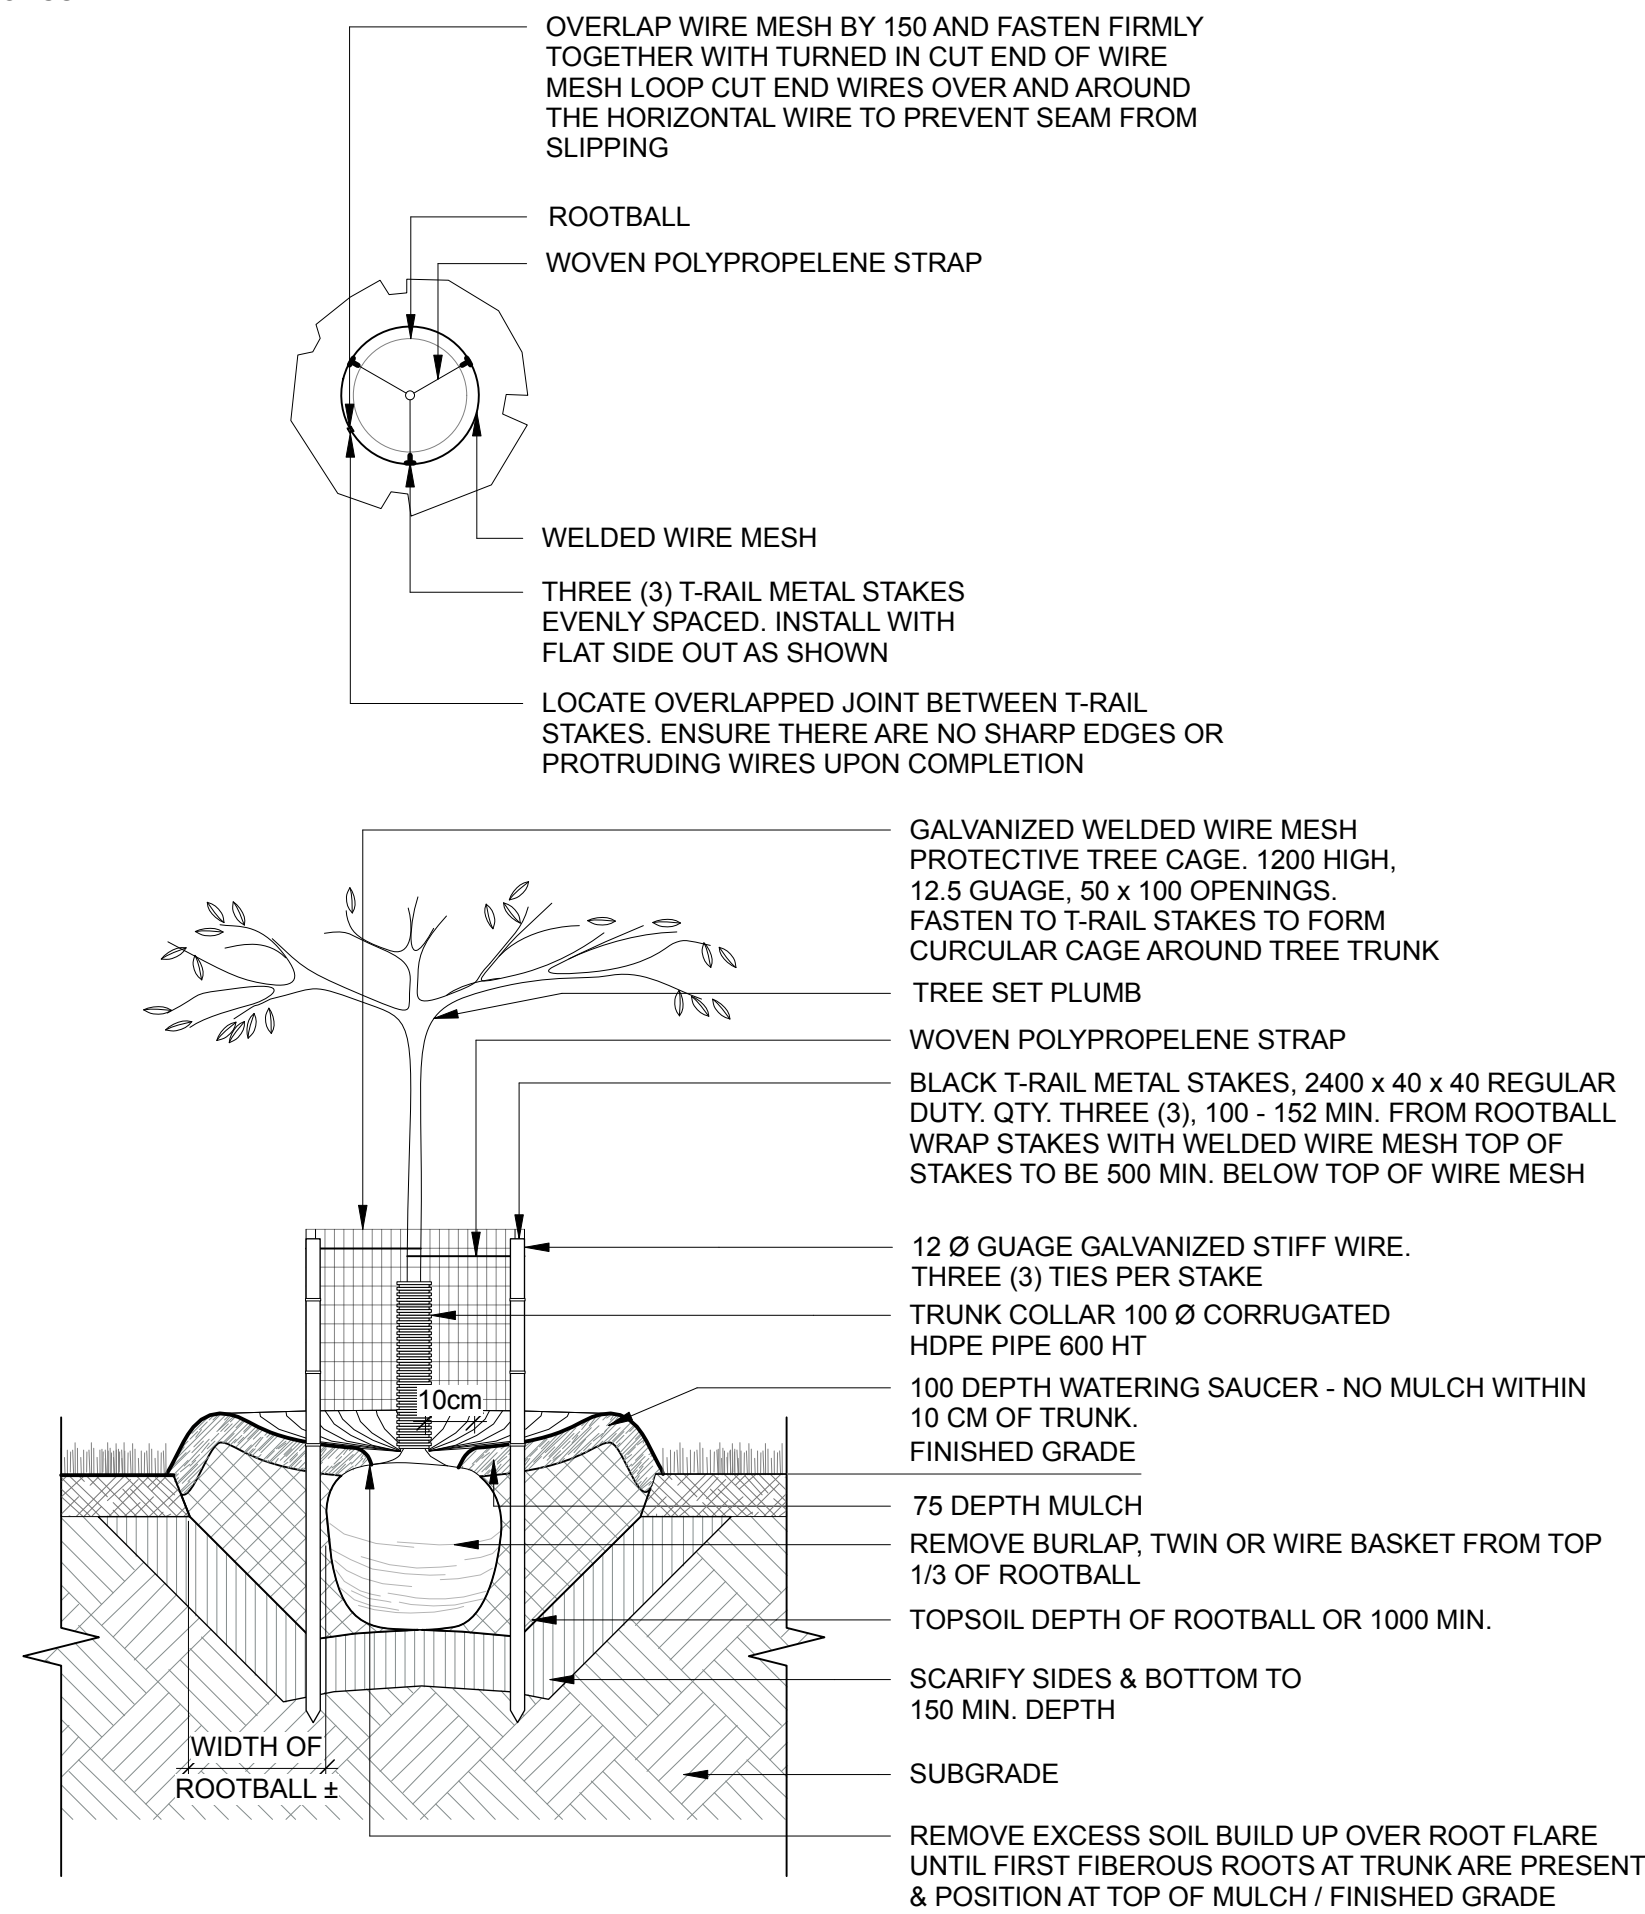

8 DECIDUOUS TREE PLANTING W/ CAGE
L-302 Scale: 1:20

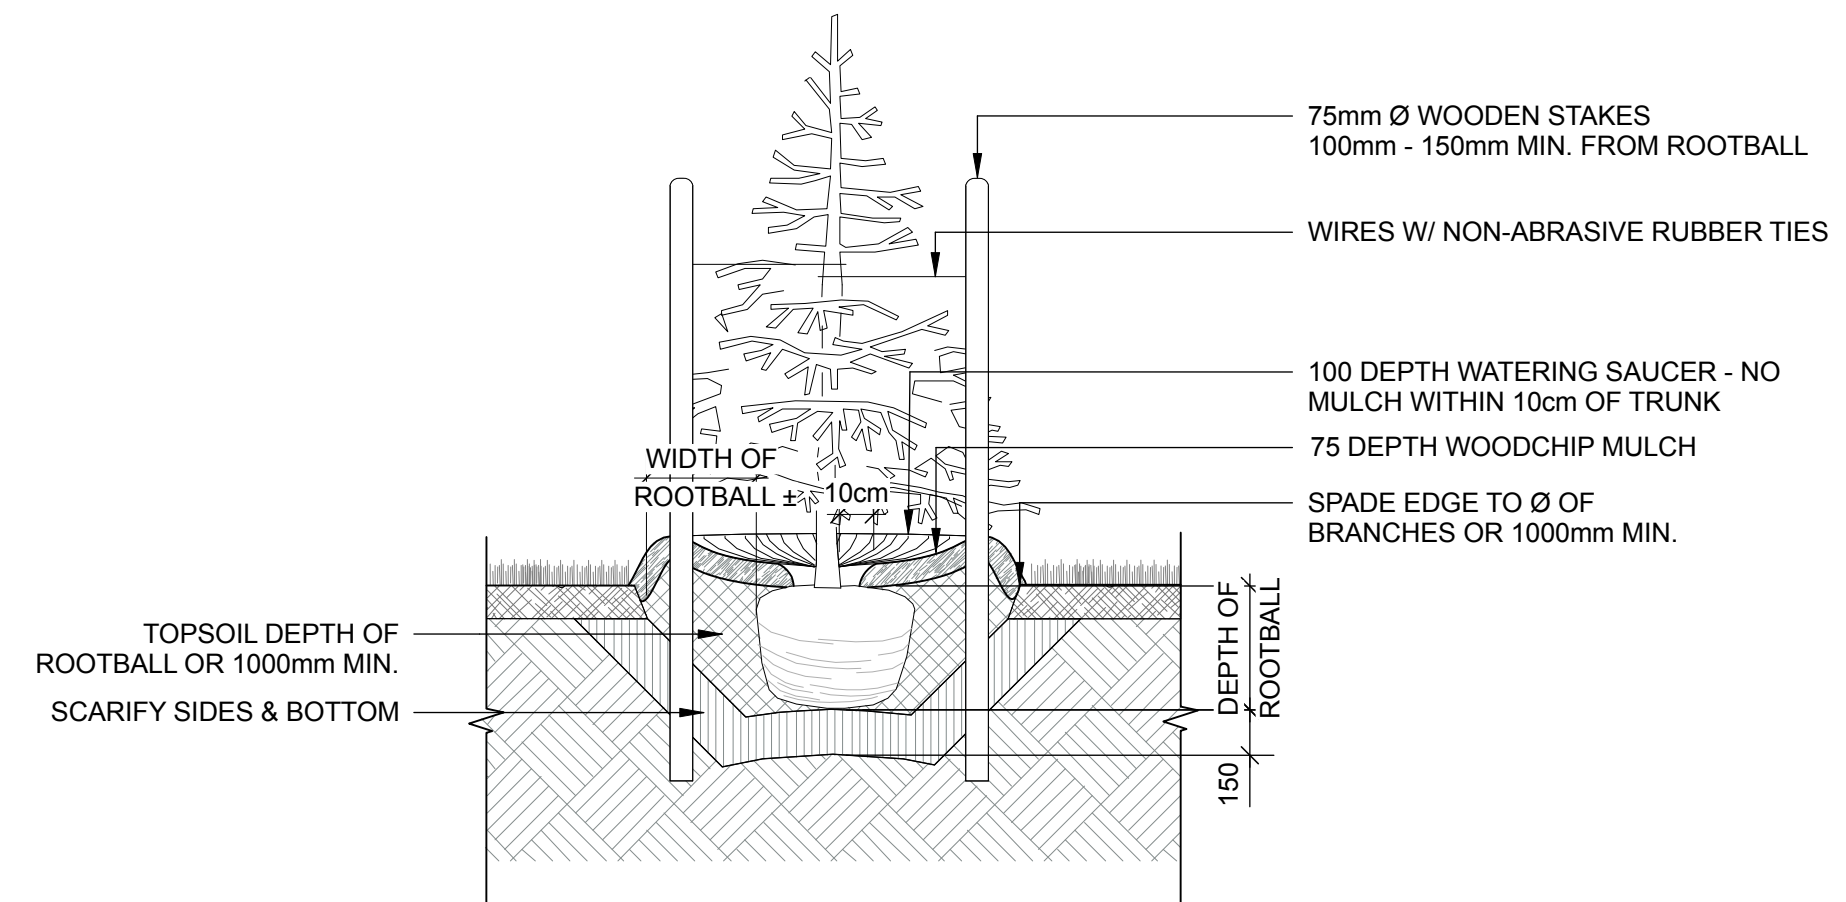

9 CONIFEROUS TREE PLANTING
L-302 Scale: 1:25

1	ISSUED FOR TENDER	2026-06-16
NO.	ISSUE NOTES	DATE
PROFESSIONAL SEAL		



PHONE 204-944-9907

WEB htfc.ca

PROJECT TITLE

KILCONA DOG PARK
IMPROVEMENTS - PHASE ONE
LAGIMODIERE BLVD & SPRINGFIELD RD
WINNIPEG, MB

SHEET TITLE

WOOD FENCE & PLANTING
DETAILS

DRAWN MRG	REVIEWED SL	DRAWING NO. L-302
SCALE AS NOTED	PROJECT NO. 25-037	