

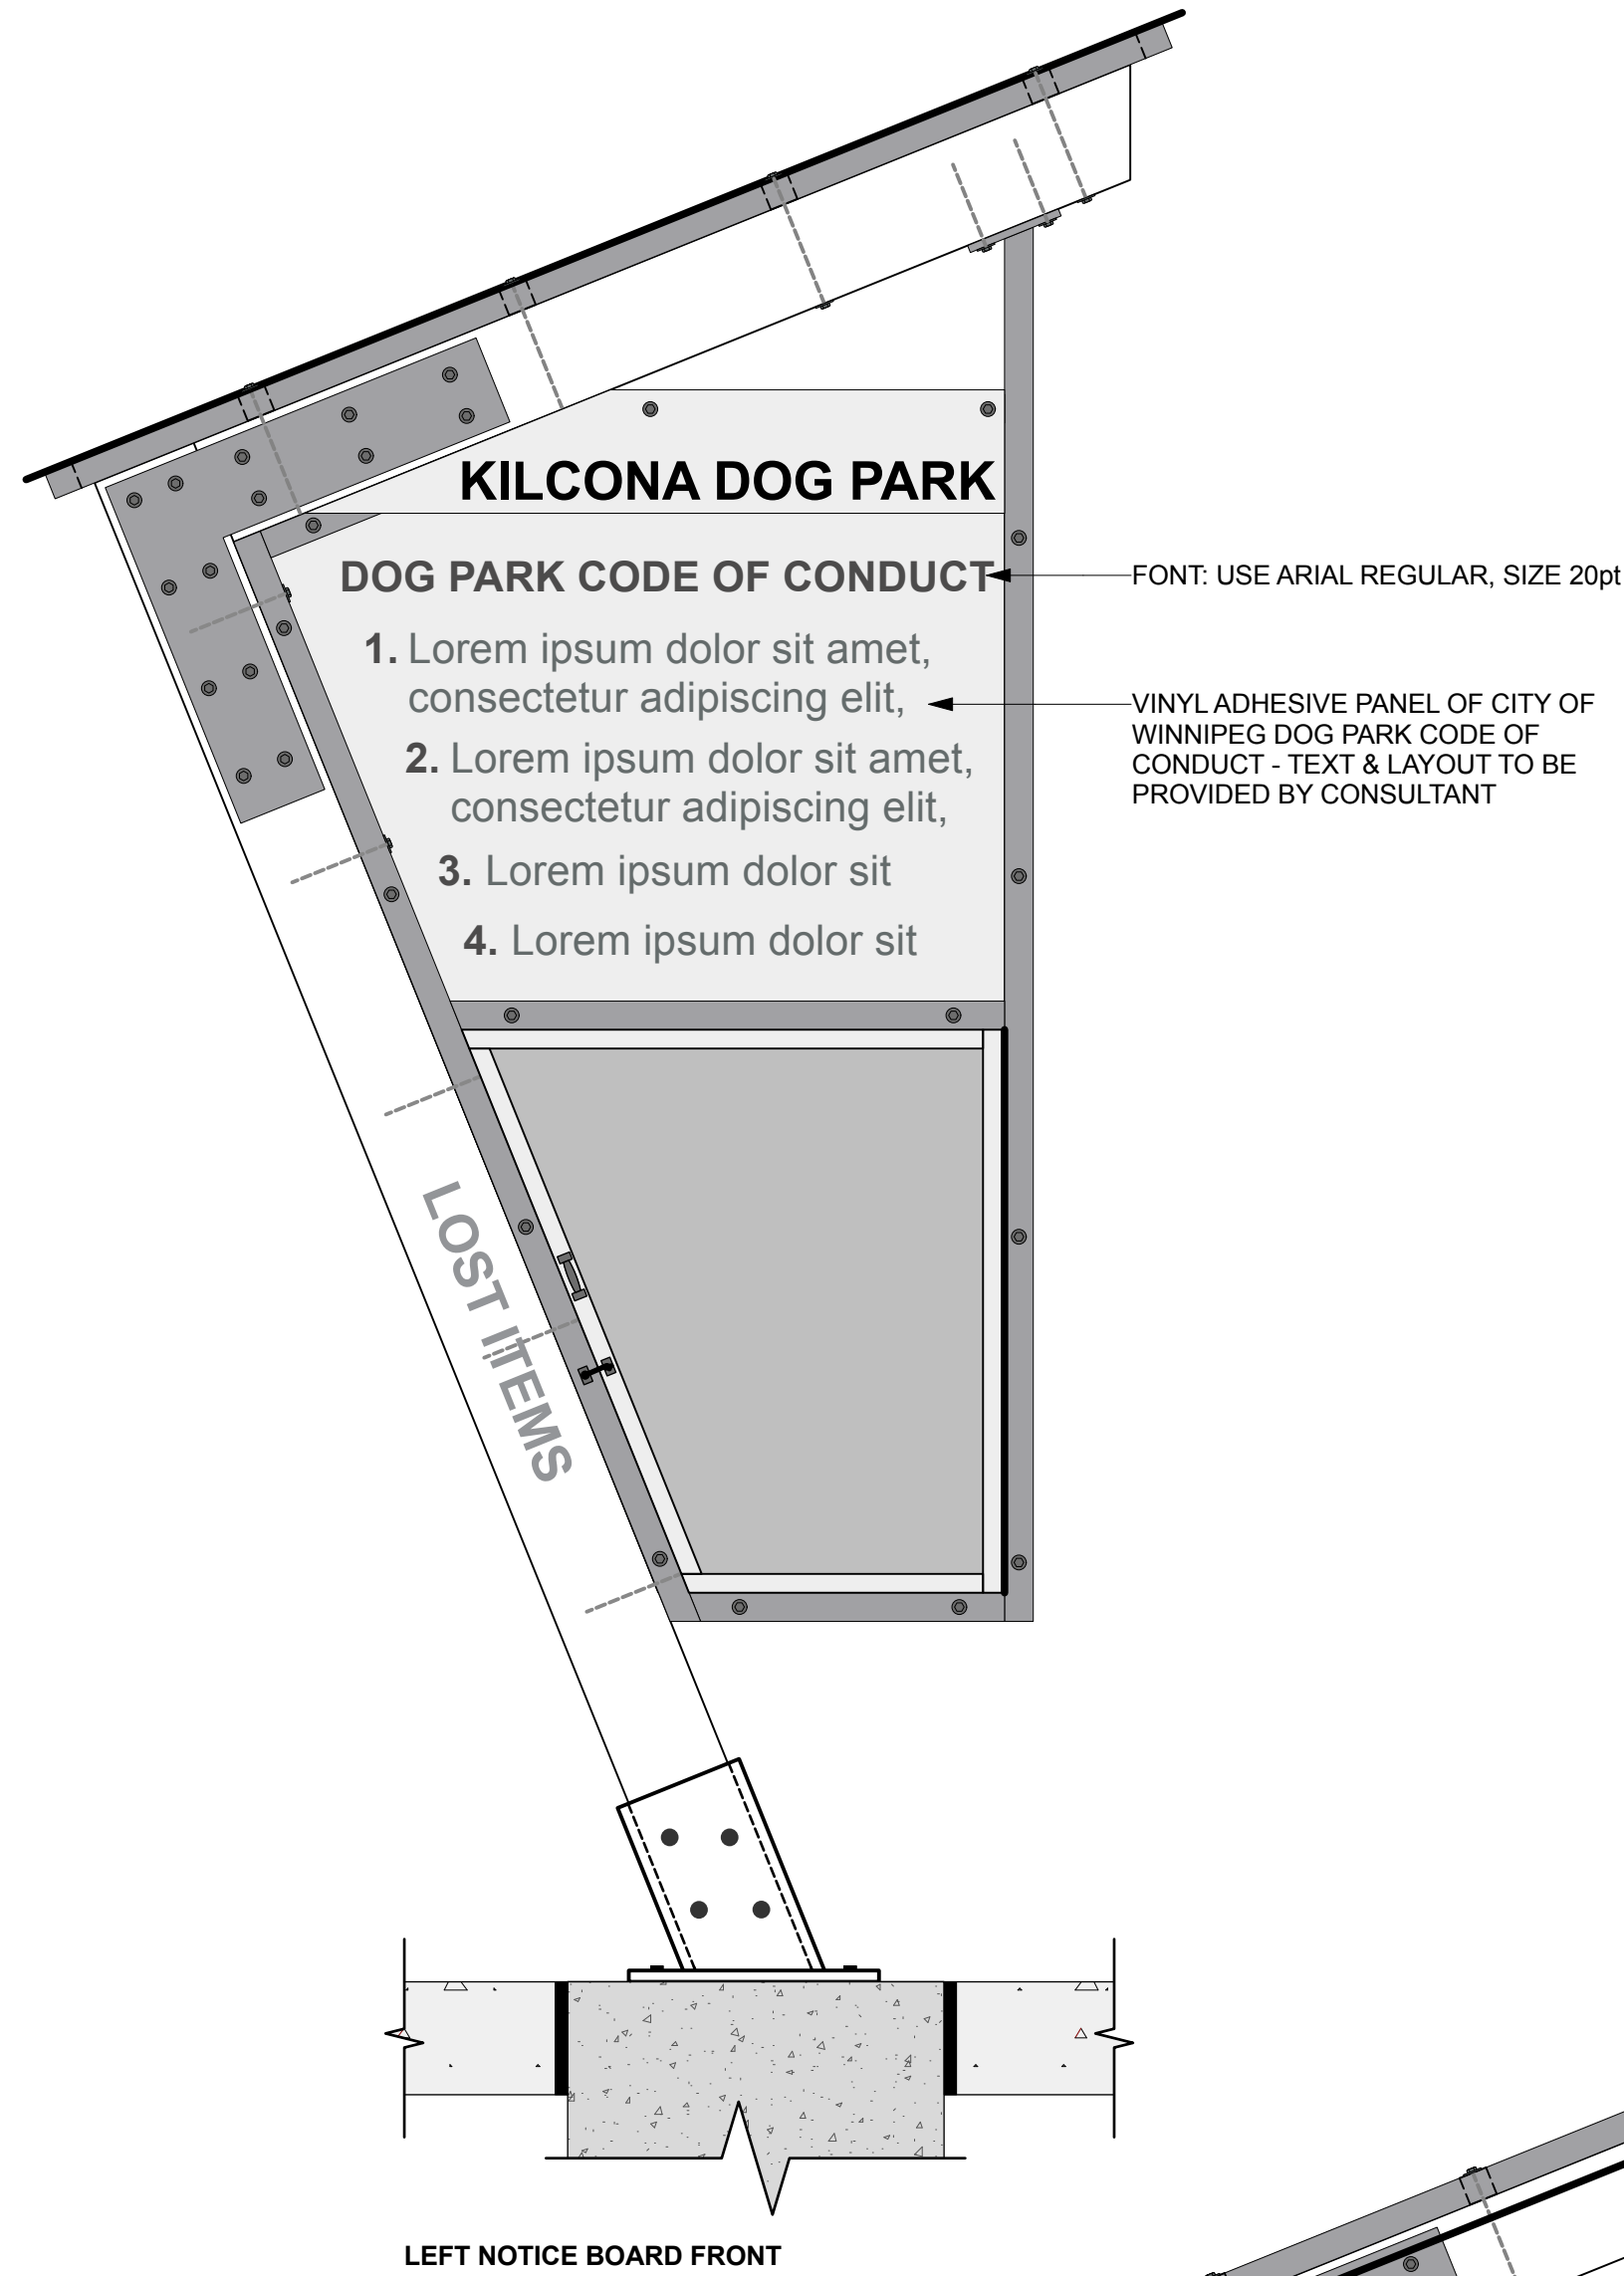
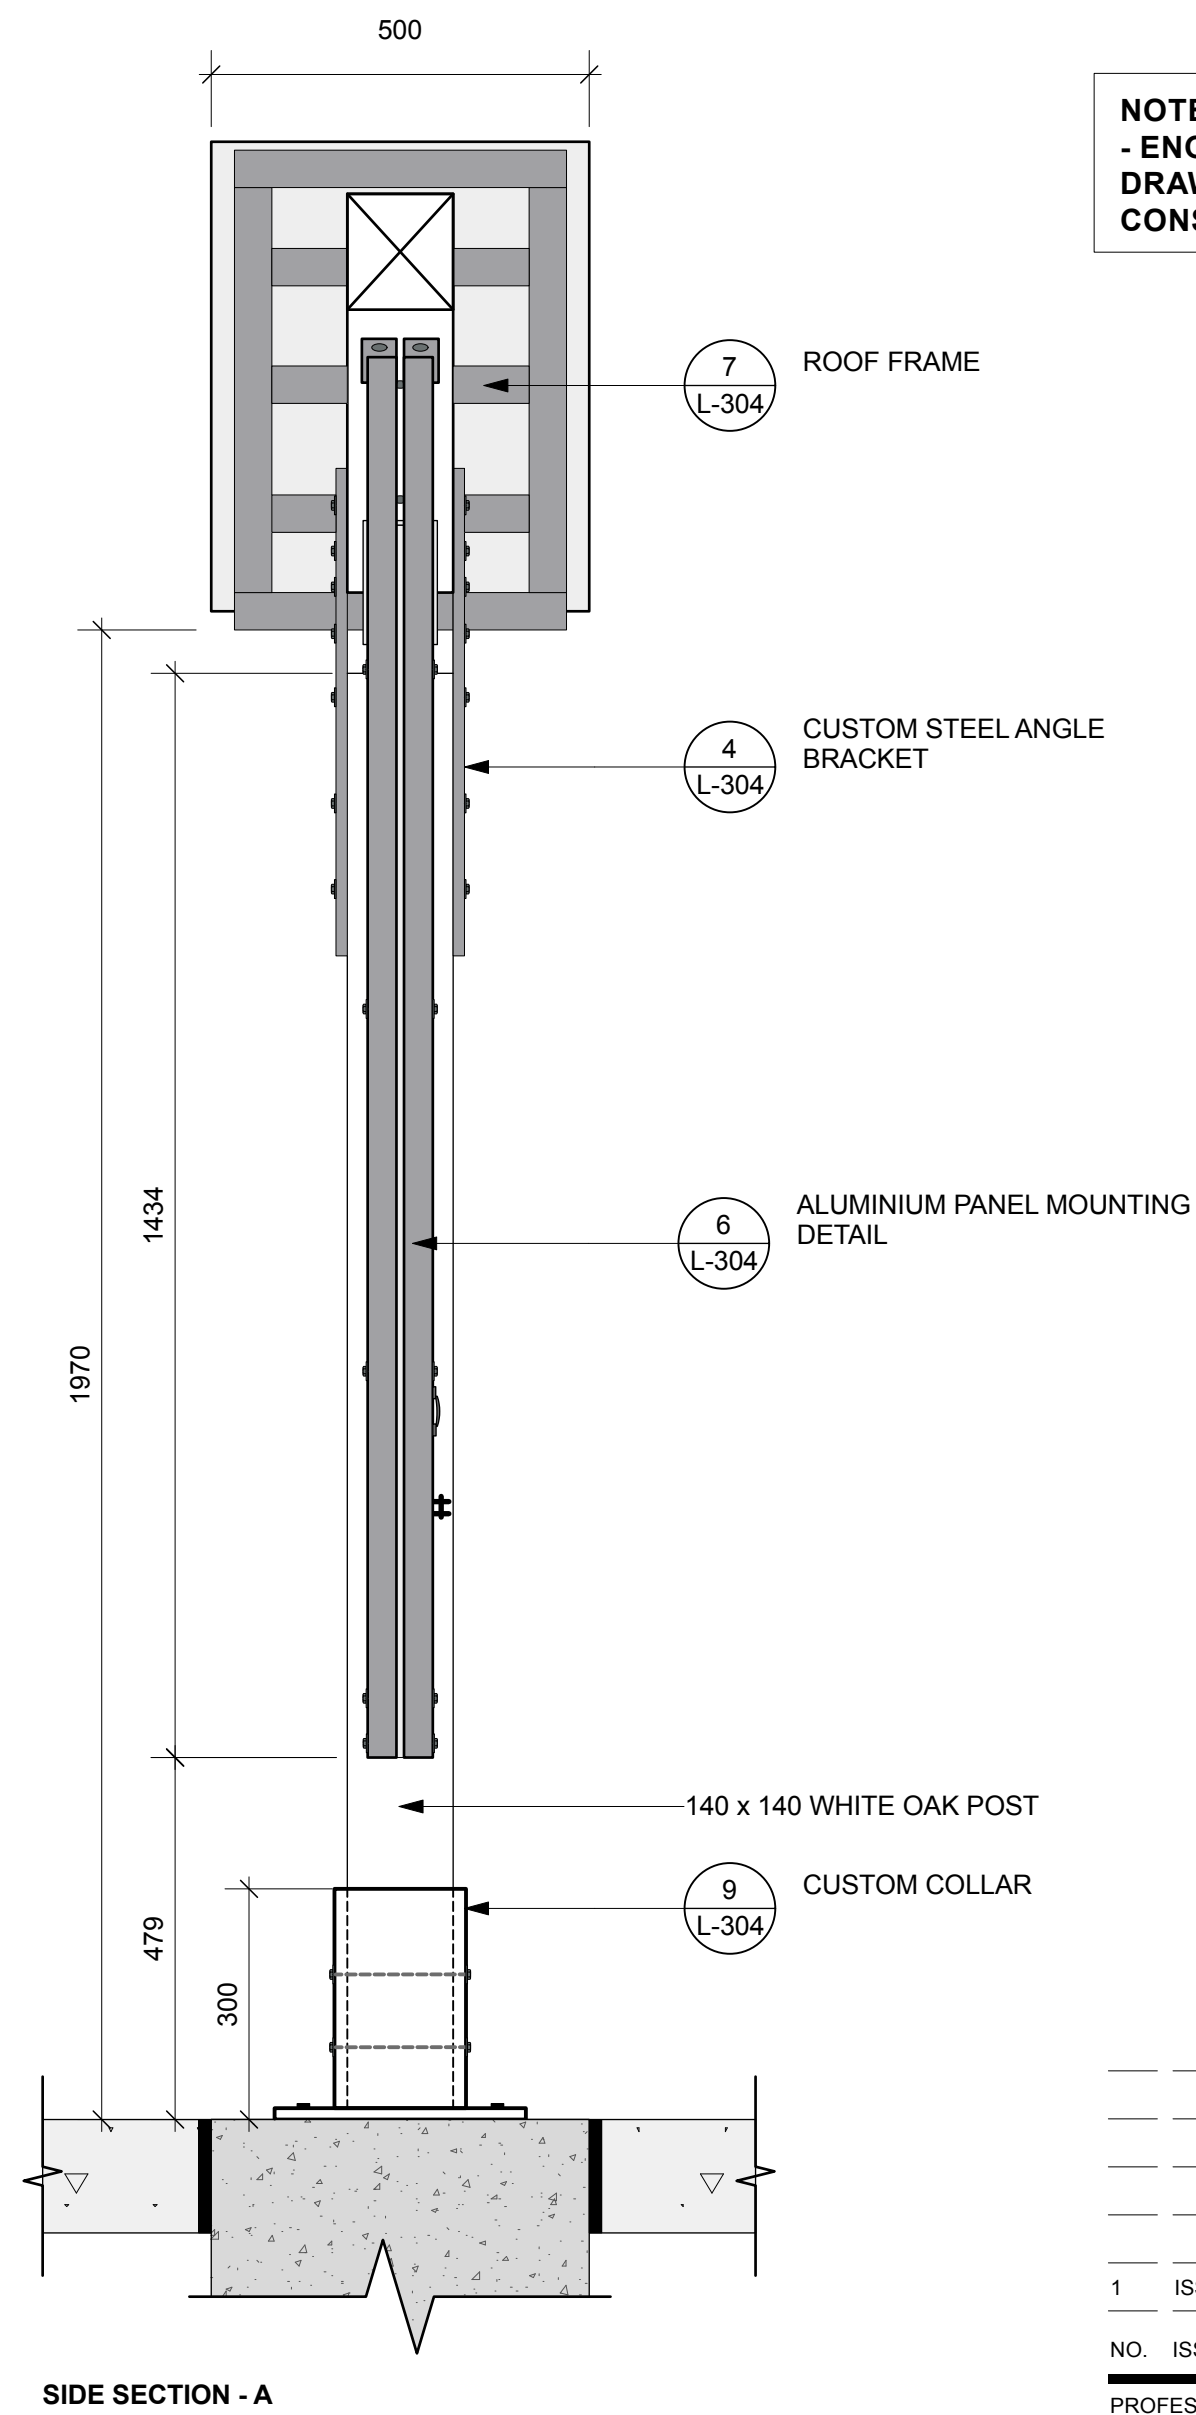


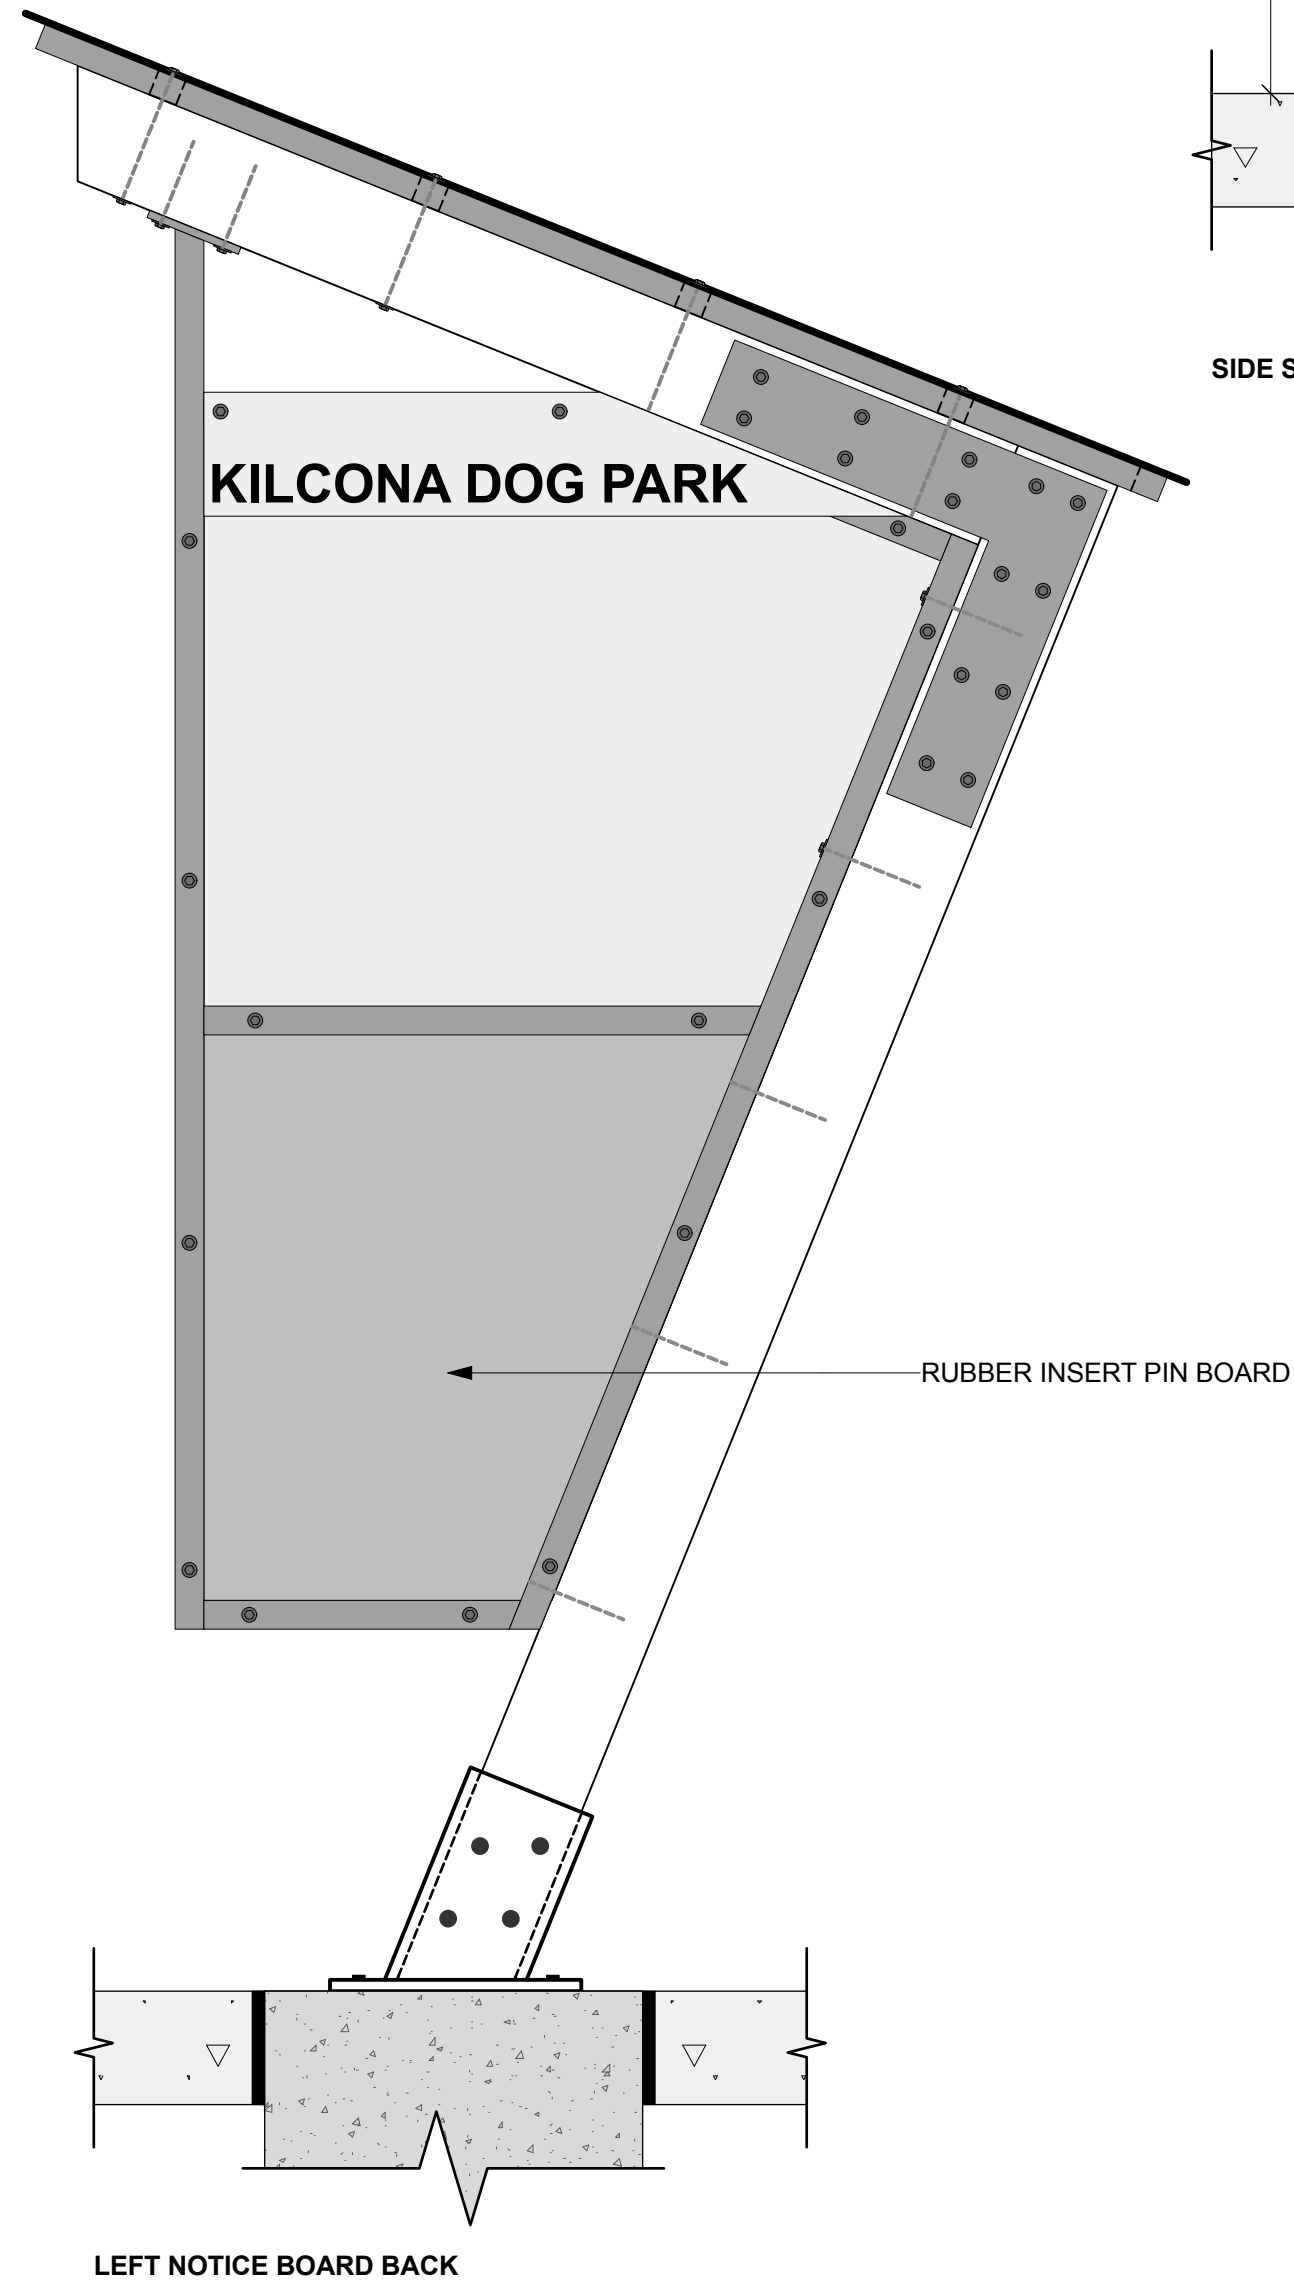

1 WOODEN NOTICE BOARD DETAIL
L-303 Scale: 1:10

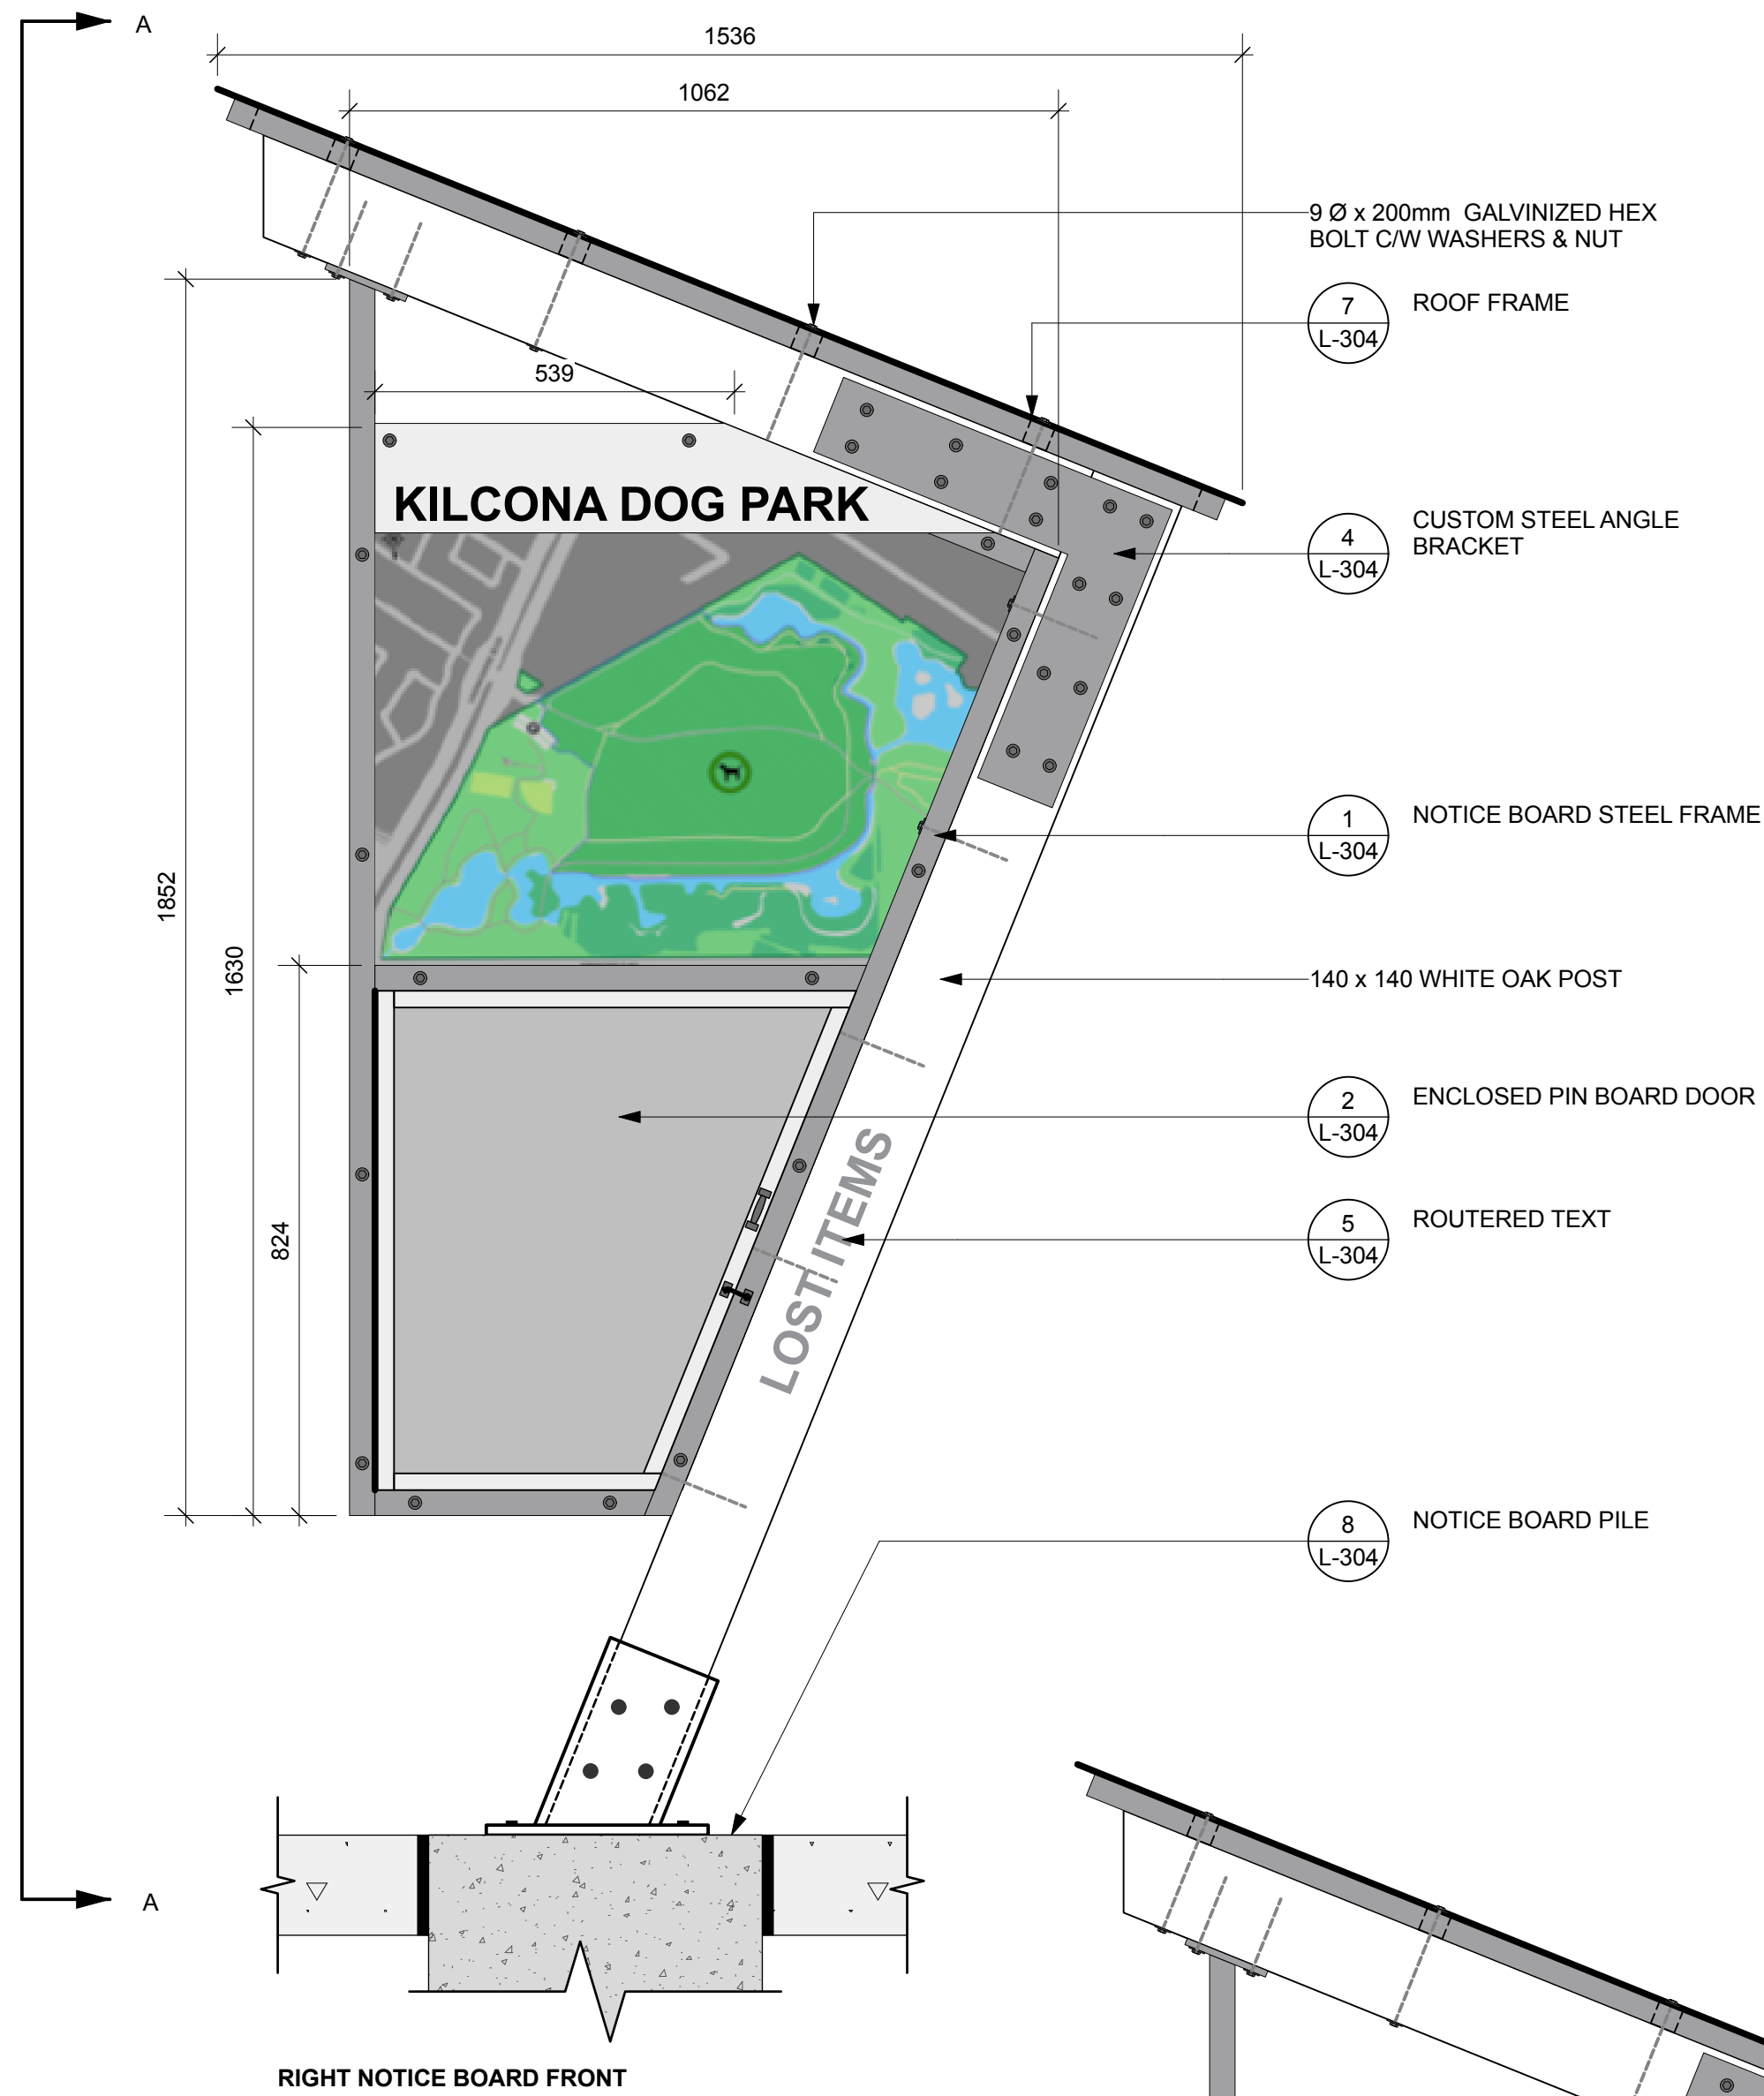

NOTES:
- ENGINEER STAMPED SHOP DRAWINGS TO BE PROVIDED FOR CONSULTANT REVIEW.

1	ISSUED FOR TENDER	2026-06-16
NO.	ISSUE NOTES	DATE

PROFESSIONAL SEAL



PROJECT TITLE

KILCONA DOG PARK IMPROVEMENTS - PHASE ONE
LAGIMODIERE BLVD & SPRINGFIELD RD
WINNIPEG, MB

SHEET TITLE

SIGNAGE DETAILS 1

DRAWN MRG	REVIEWED SL	DRAWING NO. L-303
SCALE AS NOTED	PROJECT NO. 25-037	