




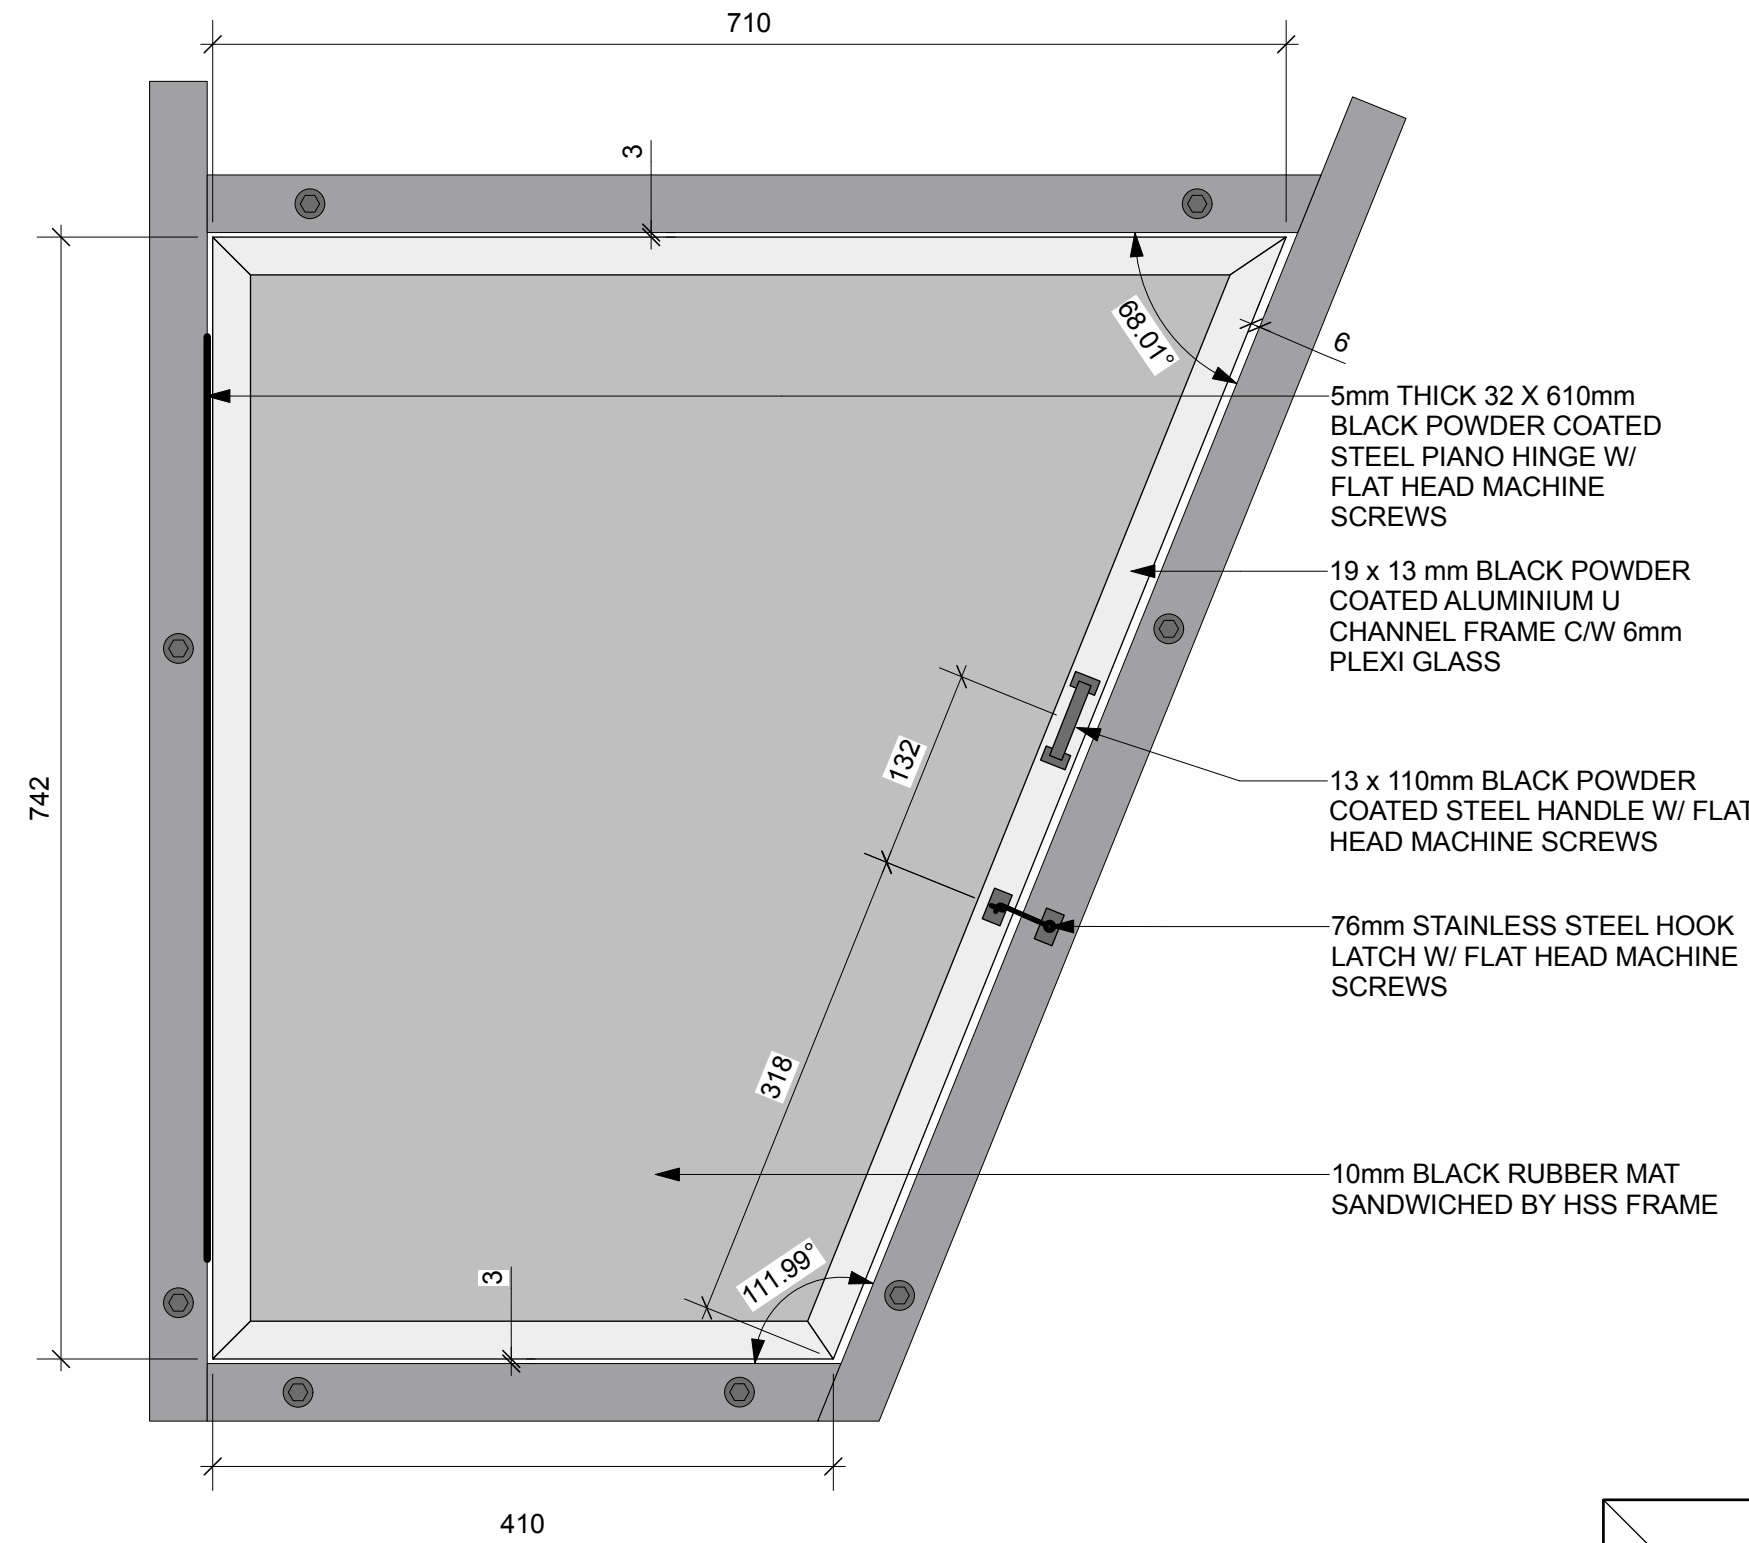


2 ENCLOSED PIN BOARD DOOR
L-304 Scale: 1:5

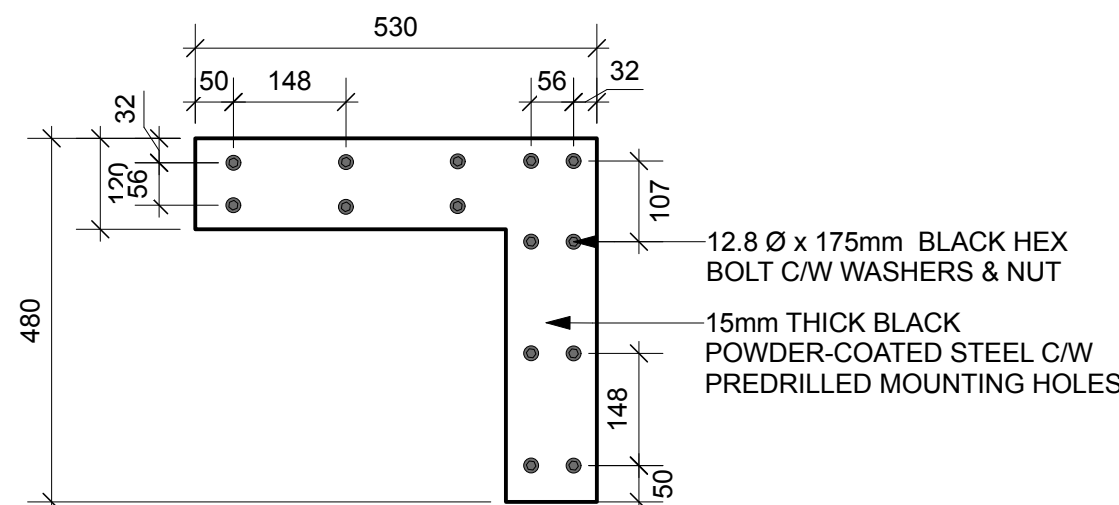


4 CUSTOM STEEL ANGLE BRACKET
L-304 Scale: 1:10

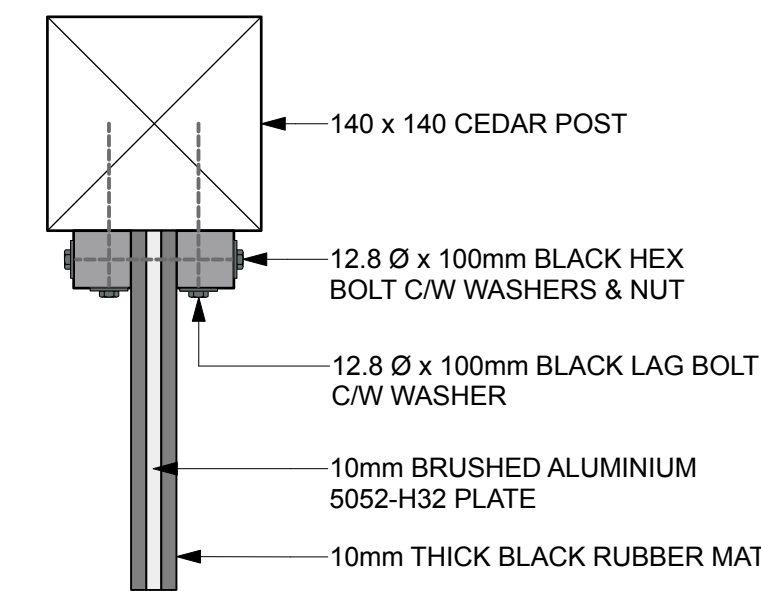



6 ALUMINIUM PANEL MOUNTING DETAIL
L-304 Scale: 1:5

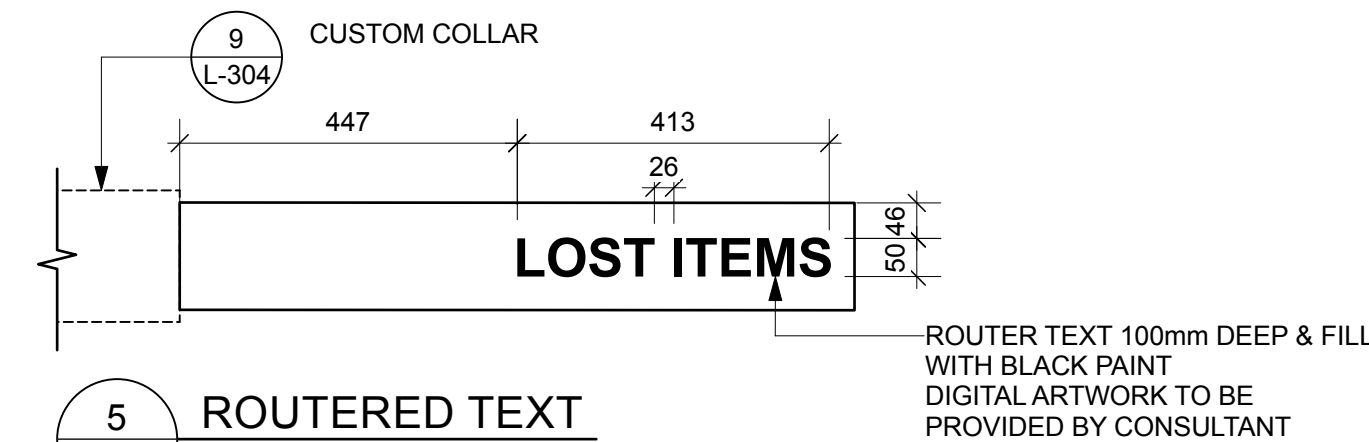


5 ROUTERED TEXT
L-304 Scale: 1:10

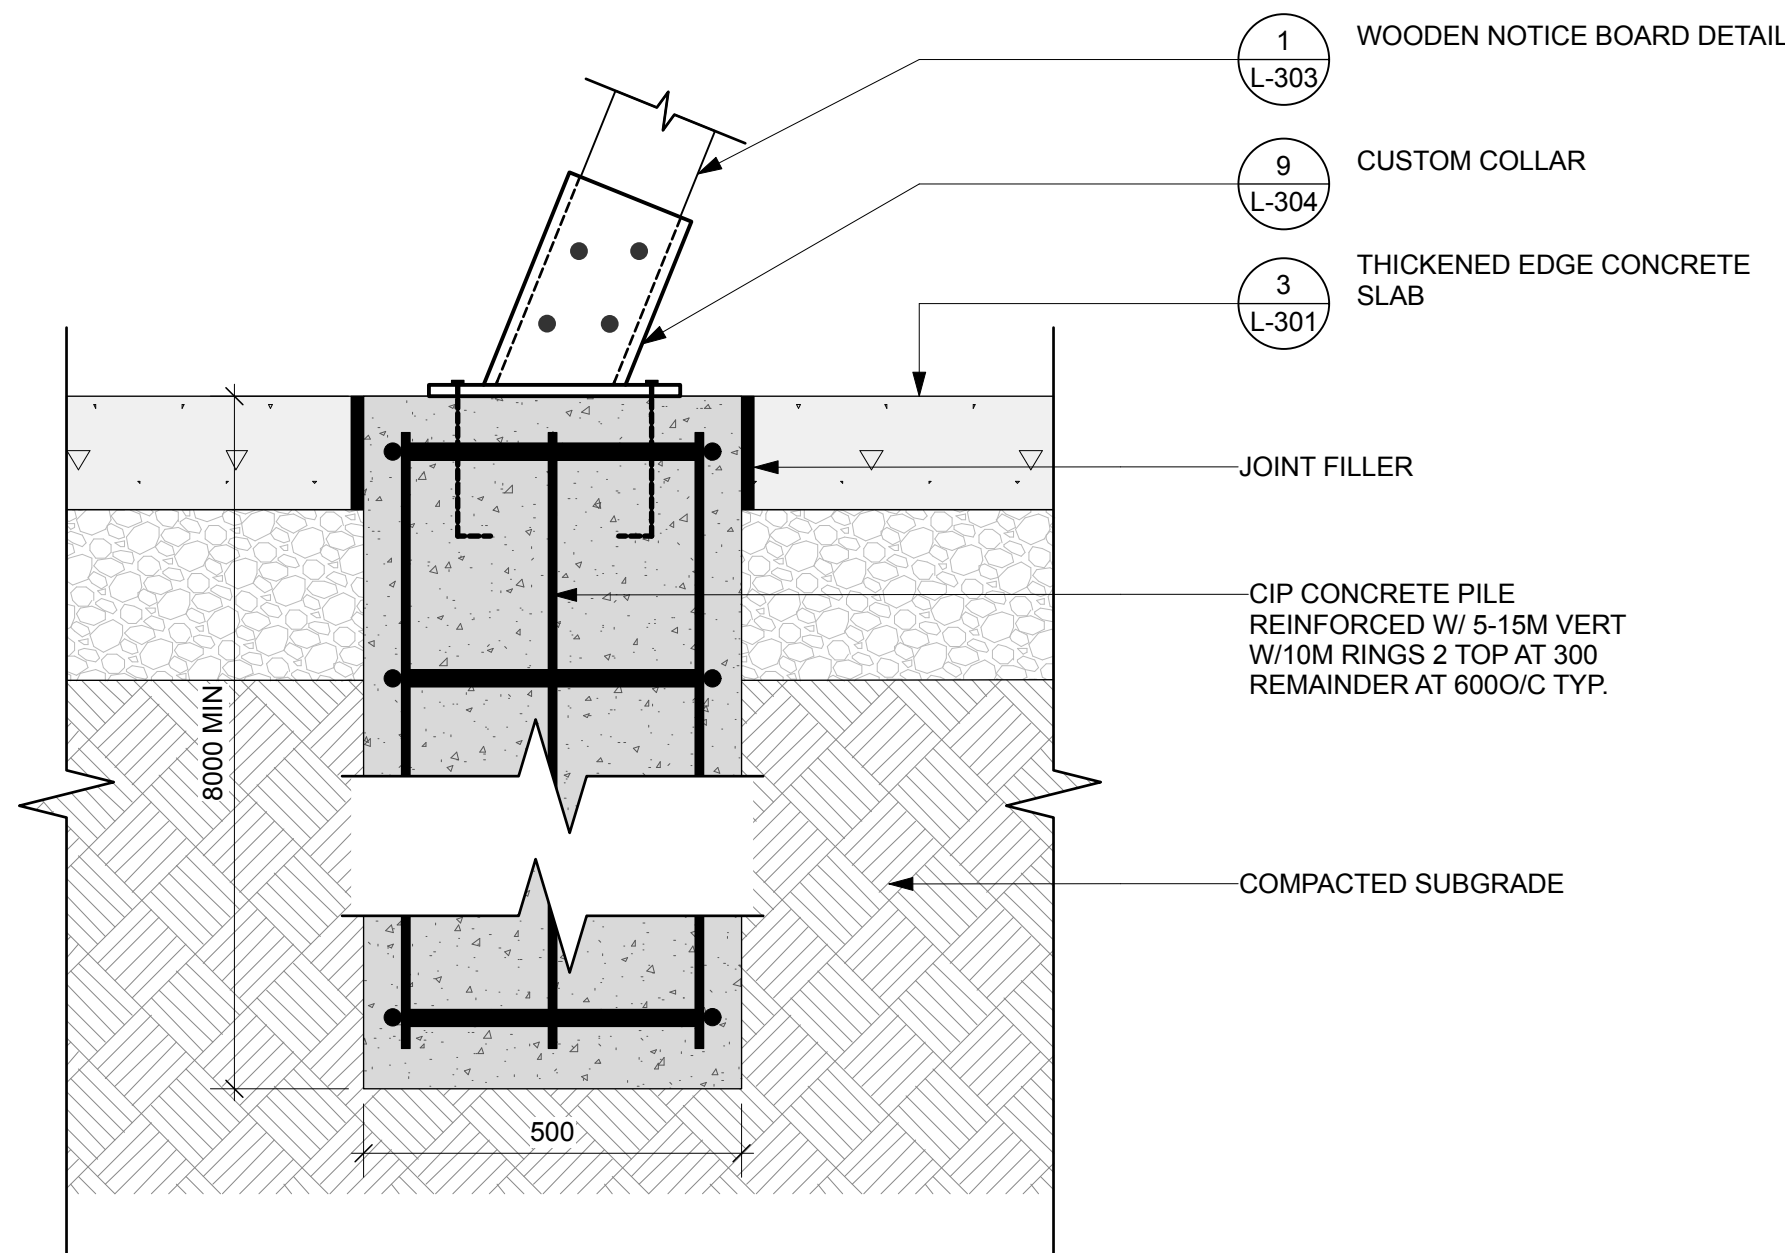

8 NOTICE BOARD PILE
L-304 Scale: 1:10

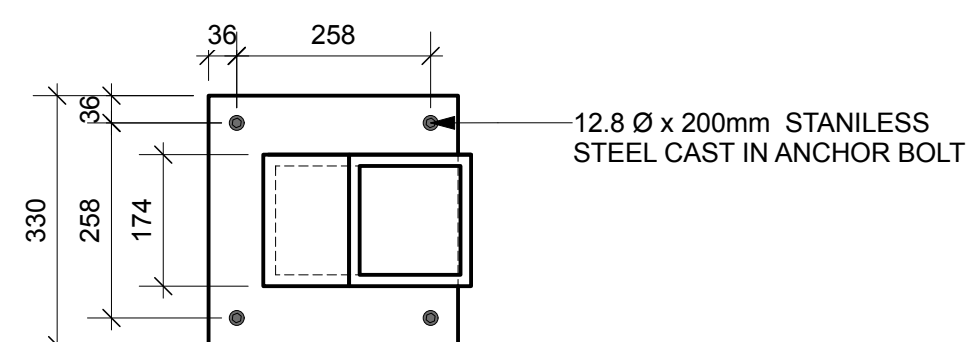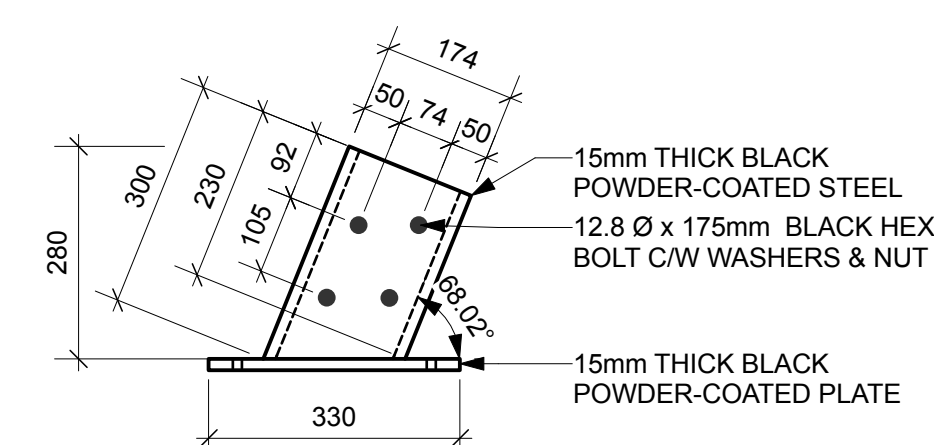

9 CUSTOM COLLAR
L-304 Scale: 1:10

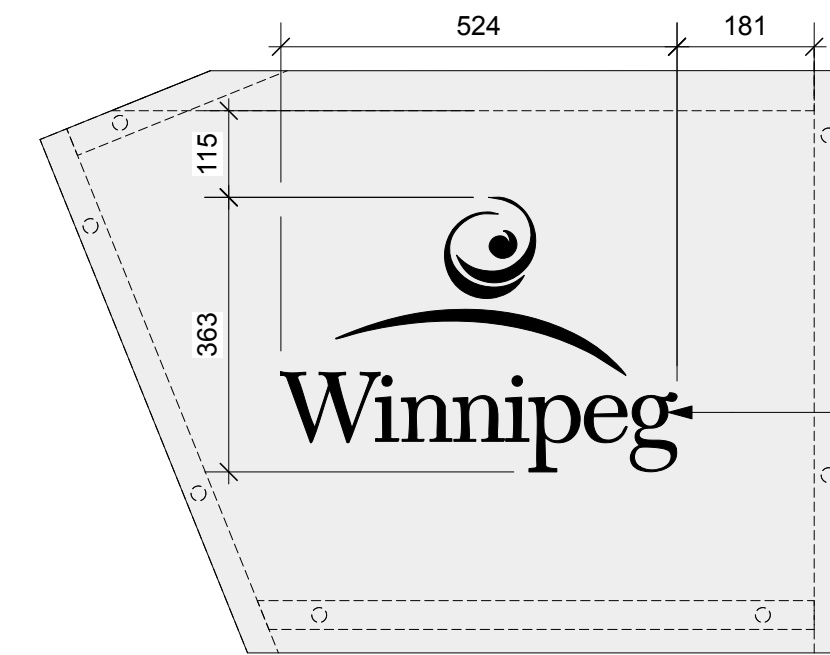

CITY OF WINNIPEG LOGO
LASER ETCHED W/ BLACK AUTOMOTIVE PAINT INFILL GRAPHIC TO BE PROVIDED BY CONSULTANT

3 CITY OF WINNIPEG LOGO
L-304 Scale: 1:10

1	ISSUED FOR TENDER	2026-06-16
NO.	ISSUE NOTES	DATE
PROFESSIONAL SEAL		




PHONE 204-944-9907 WEB htfc.ca

PROJECT TITLE
KILCONA DOG PARK IMPROVEMENTS - PHASE ONE
LAGIMODIERE BLVD & SPRINGFIELD RD
WINNIPEG, MB

SHEET TITLE
SIGNAGE DETAILS 2

DRAWN MRG	REVIEWED SL	DRAWING NO. L-304
SCALE AS NOTED	PROJECT NO. 25-037	

1 NOTICE BOARD STEEL FRAME
L-304 Scale: 1:5

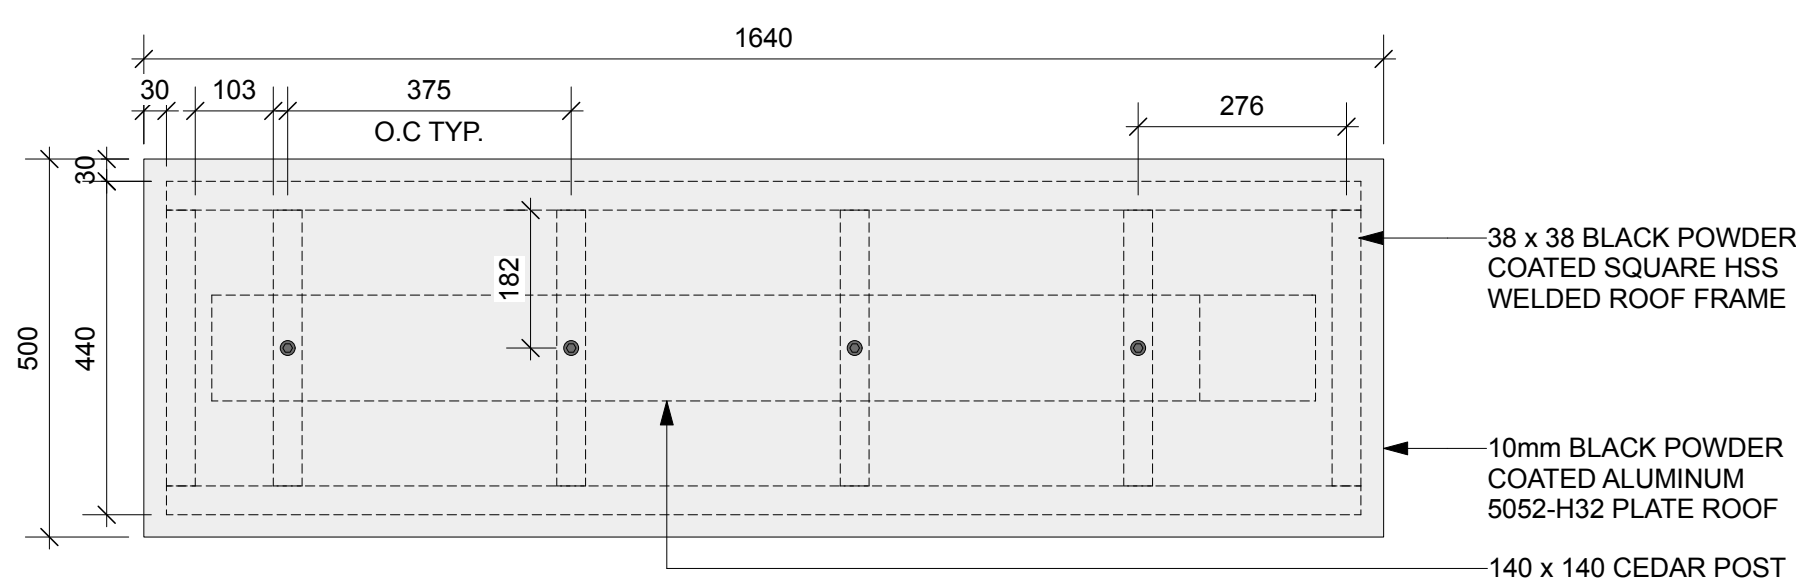

7 ROOF FRAME
L-304 Scale: 1:10