

Notes



1. Wood slats: 89x89mm (4x4") composite slat with cedar tone finish
2. Frame: welded steel with galv. or black finish

Drawing Title:

Tache Bench Composite with Arms

Drawing Number:

SCD-121A

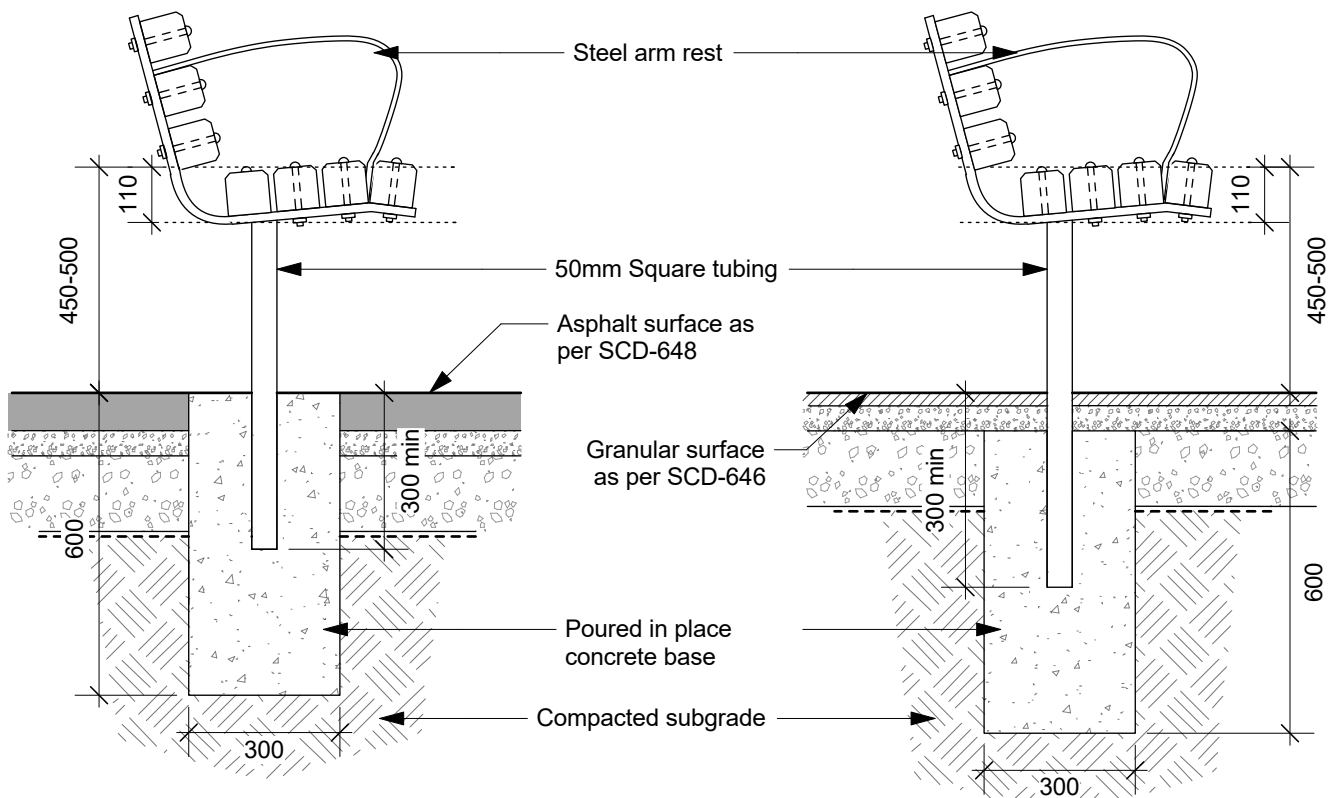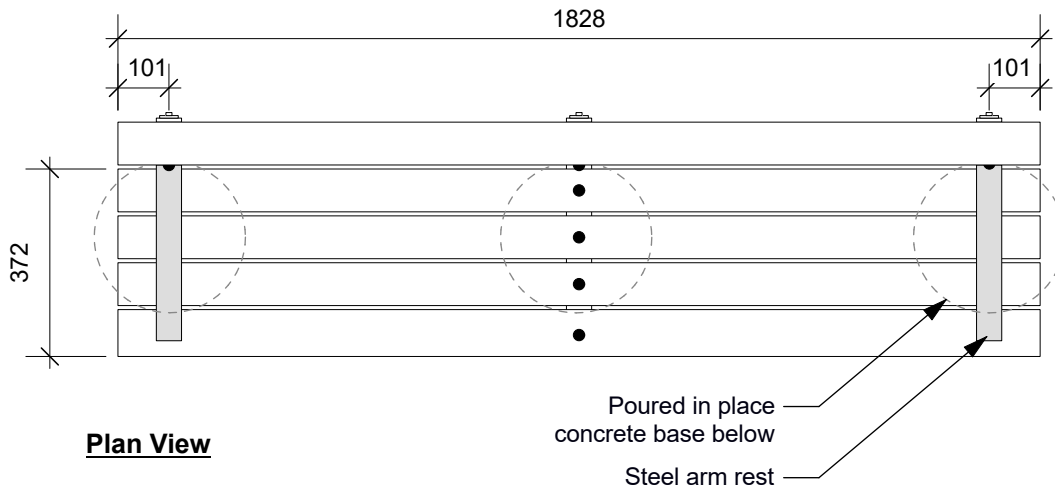

Section - Asphalt

Section - Granular

Dimensions shown are in millimetres unless otherwise specified

Revision: 5
Date: January 2026
Scale: NTS
Drawn by: MG

The City of Winnipeg
Planning, Property & Development Department
Urban Planning & Design
Unit 15 - 30 Fort Street, Winnipeg, MB, R3C 4X5

