
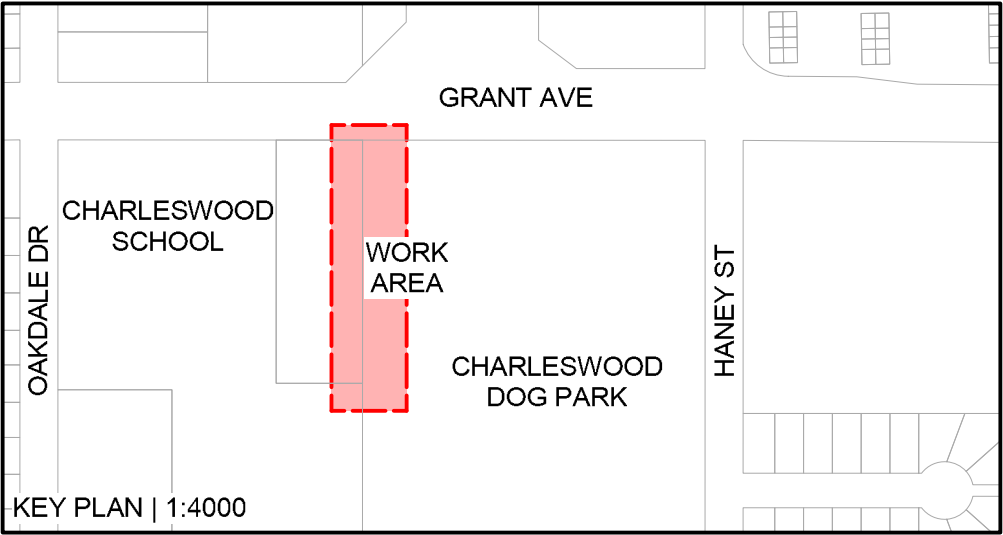


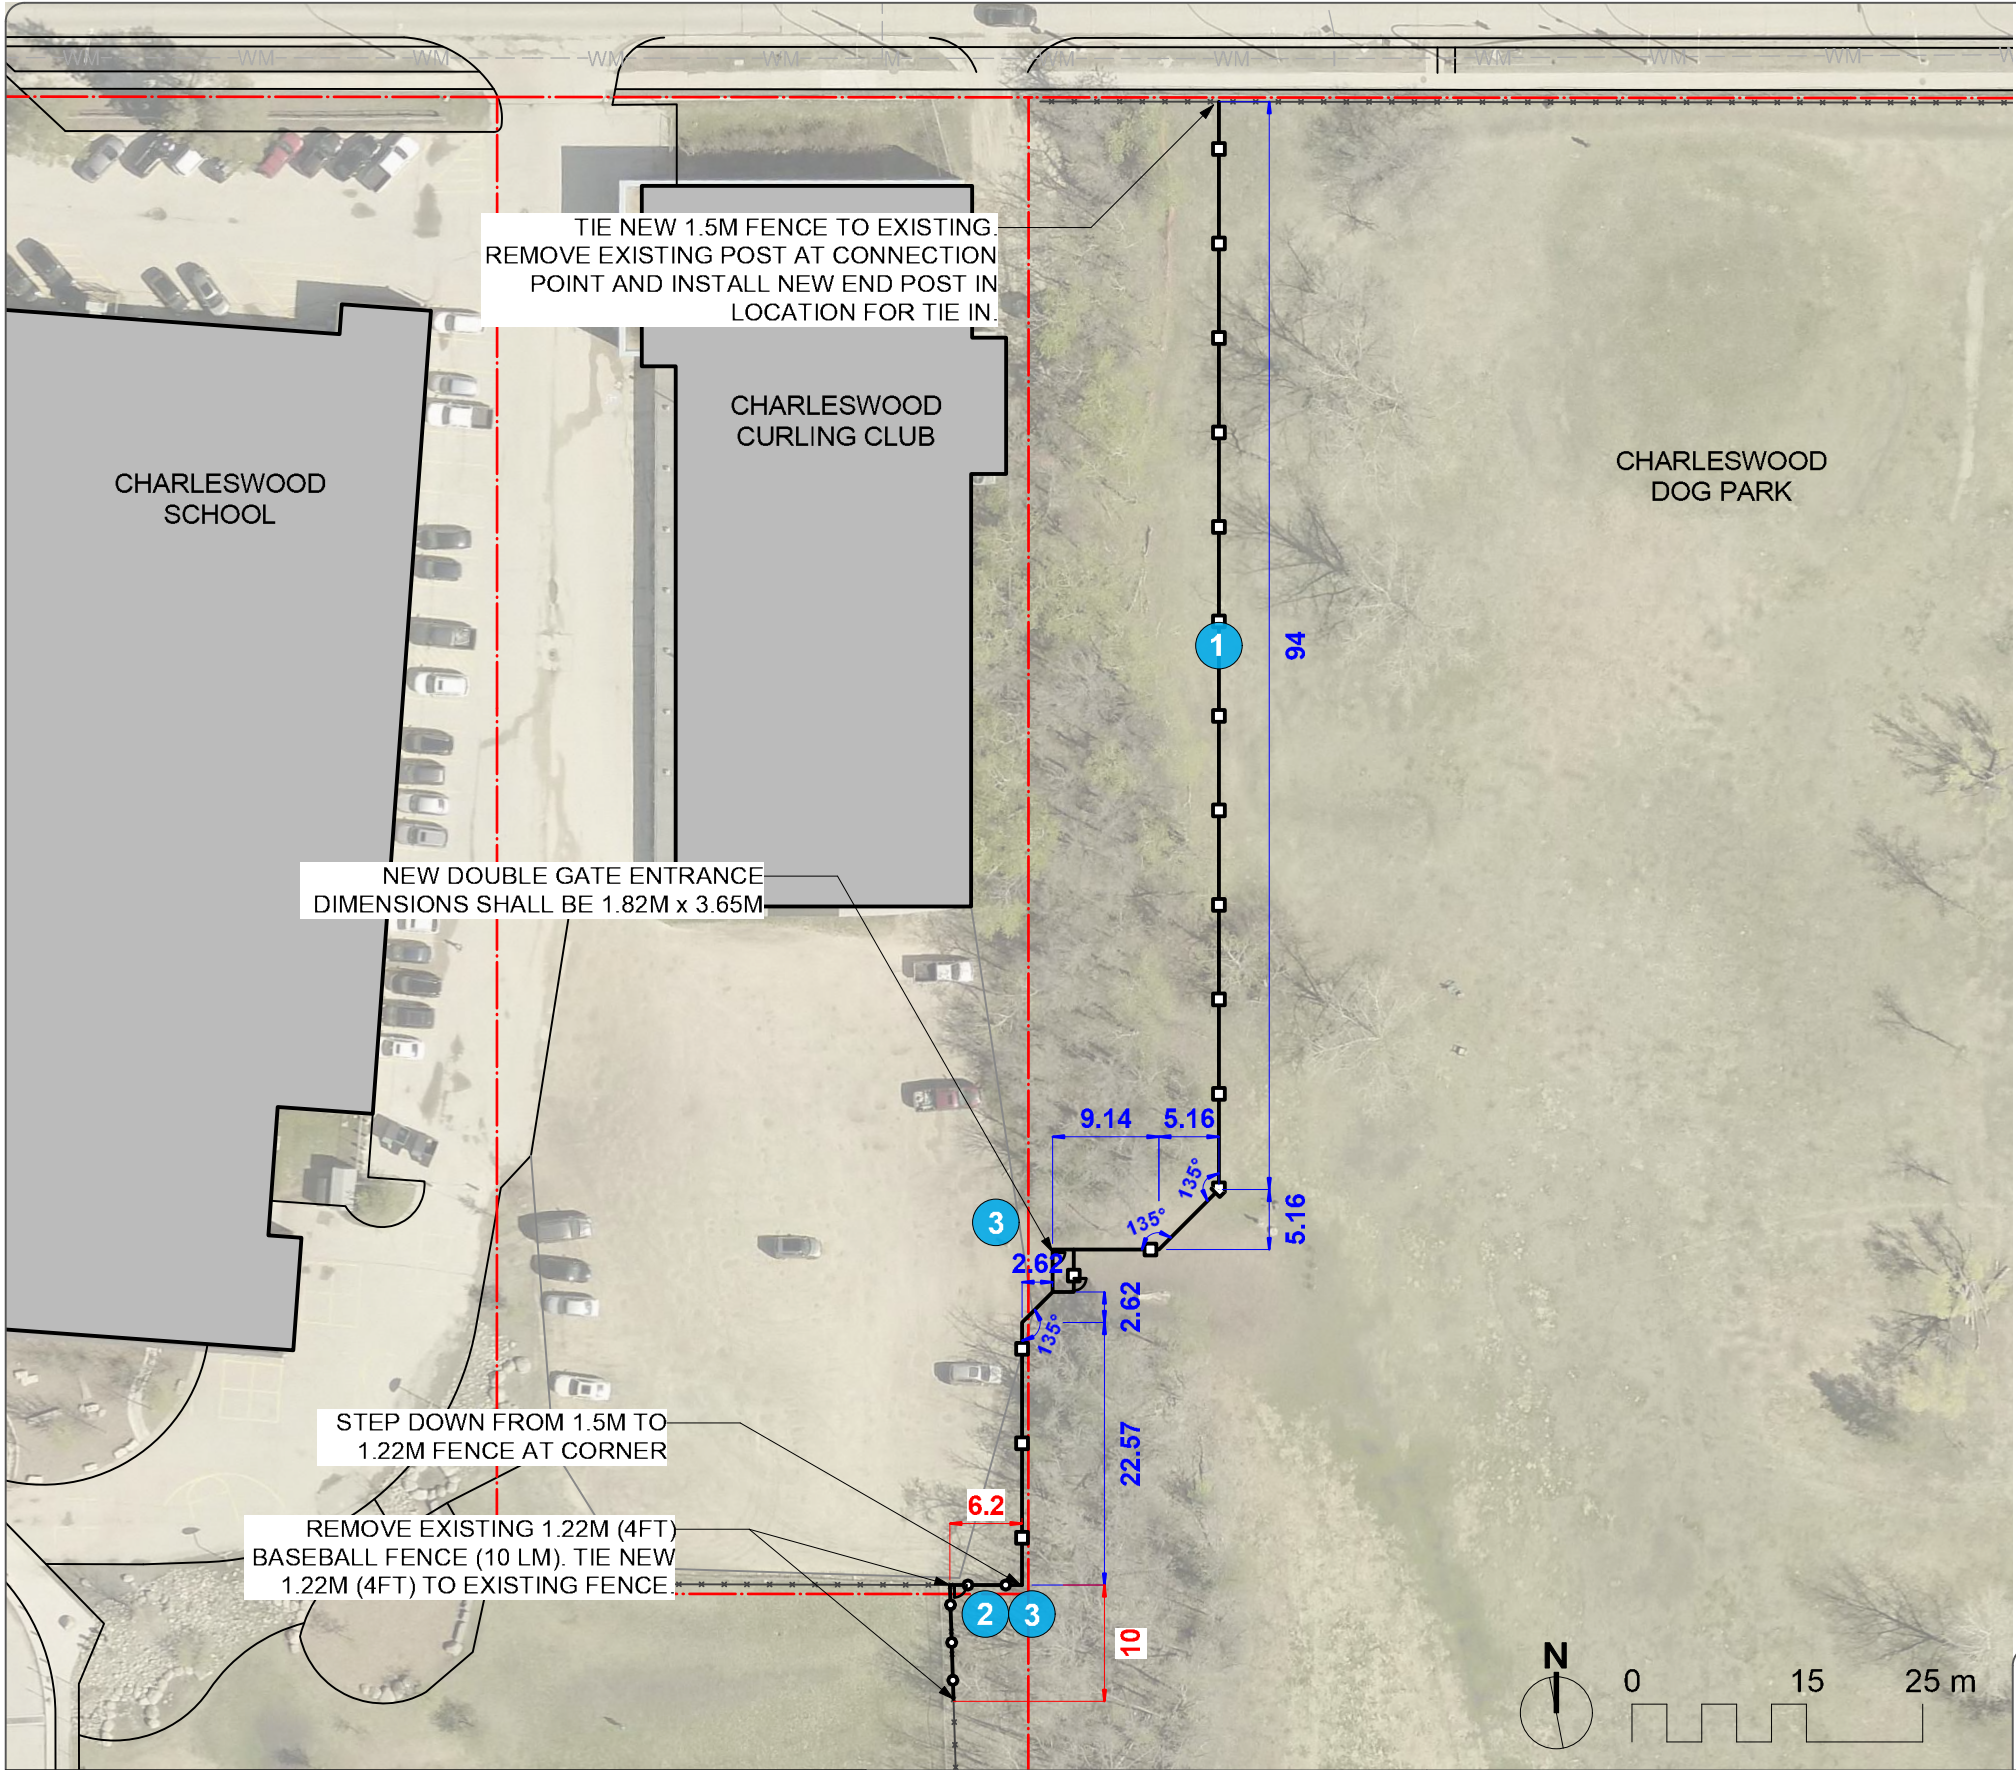

MATERIAL NOTES

1. ALL WORK TO CONFORM TO CURRENT CITY OF WINNIPEG STANDARD CONSTRUCTION SPECIFICATIONS AND DETAILS UNLESS OTHERWISE NOTED.
2. DIMENSIONS ARE IN METERS UNLESS OTHERWISE NOTED.
3. DO NOT SCALE DRAWING.
4. PROTECT EXISTING TREES TO REMAIN, TYP.
5. DAMAGES TO EXISTING CONDITIONS SHALL BE THE RESPONSIBILITY OF THE CONTRACTOR TO RESTORE AS PER CITY OF WINNIPEG STANDARDS.
6. CONFIRM FENCE LAYOUT/LOCATION ON SITE WITH CONTRACT ADMINISTRATOR PRIOR TO INSTALLATION.
7. DIMENSIONS IN BLUE REFER TO 1.5M (5FT) FENCING LAYOUT
8. DIMENSIONS IN RED REFER TO 1.22M (4FT) FENCING LAYOUT

LEGEND

- 1 SUPPLY & INSTALL 1.5M HIGH CHAIN LINK FENCE (145 LM)
- 2 SUPPLY & INSTALL 1.22M HIGH CHAIN LINK FENCE (16 LM)
- 3 SUPPLY & INSTALL PERSON GATE (3)

--- EXISTING FENCING

--- PROPERTY LINE

CONTRACTOR TO CONFIRM ALL DIMENSIONS AND REPORT ANY DISCREPANCIES TO CONTRACT ADMINISTRATOR PRIOR TO CONSTRUCTION. LOCATION OF UNDERGROUND STRUCTURES AS SHOWN ARE BASED ON THE BEST INFORMATION AVAILABLE BUT NO GUARANTEE IS GIVEN THAT ALL EXISTING UTILITIES ARE SHOWN OR THAT THE GIVEN LOCATIONS ARE EXACT. CONFIRMATION OF EXISTENCE AND EXACT LOCATION OF ALL SERVICES MUST BE OBTAINED FROM THE INDIVIDUAL UTILITIES BEFORE PROCEEDING WITH CONSTRUCTION.

 THE CITY OF WINNIPEG Planning, Property and Development Department Planning and Land Use Division Unit 15 - 30 Fort Street, Winnipeg, MB, (R3C 4X5)	DESIGNED BY	CHECKED BY	MANAGER, PARK AND OPEN SPACES	DATE	DRAWING TITLE Charleswood Dog Park Northwest Fencing & Gates Materials & Layout Plan	DRAWING NO. C.82-A1 BID OPPORTUNITY NO. 395-2026
	DRAWN BY DL	APPROVED BY				
	HORIZ. SCALE VERT. SCALE	1:650	MANAGER, PLANNING AND LAND USE DIVISION	DATE		
	DATE	APRIL 2026				
					SITE ADDRESS CORNER OF GRANT AVE & HANEY ST	