
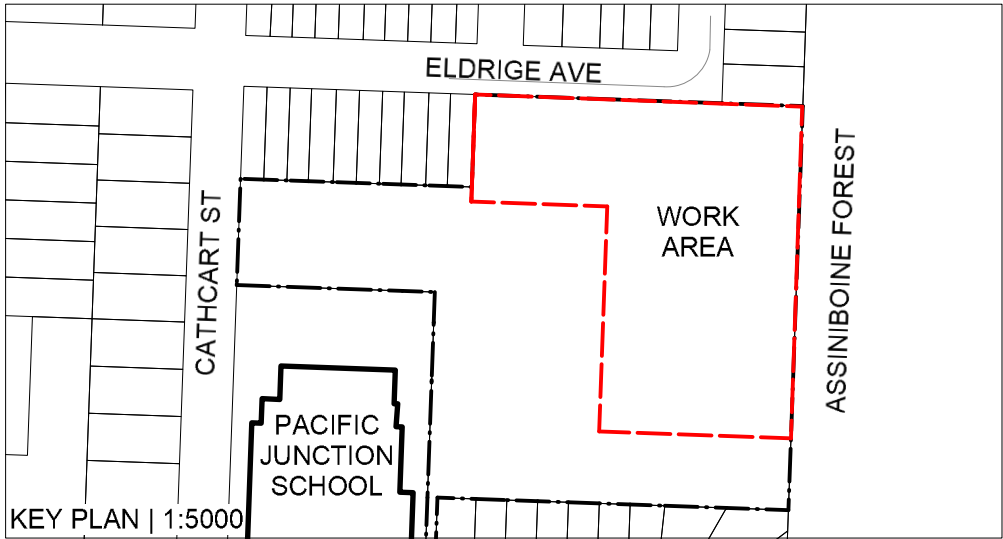


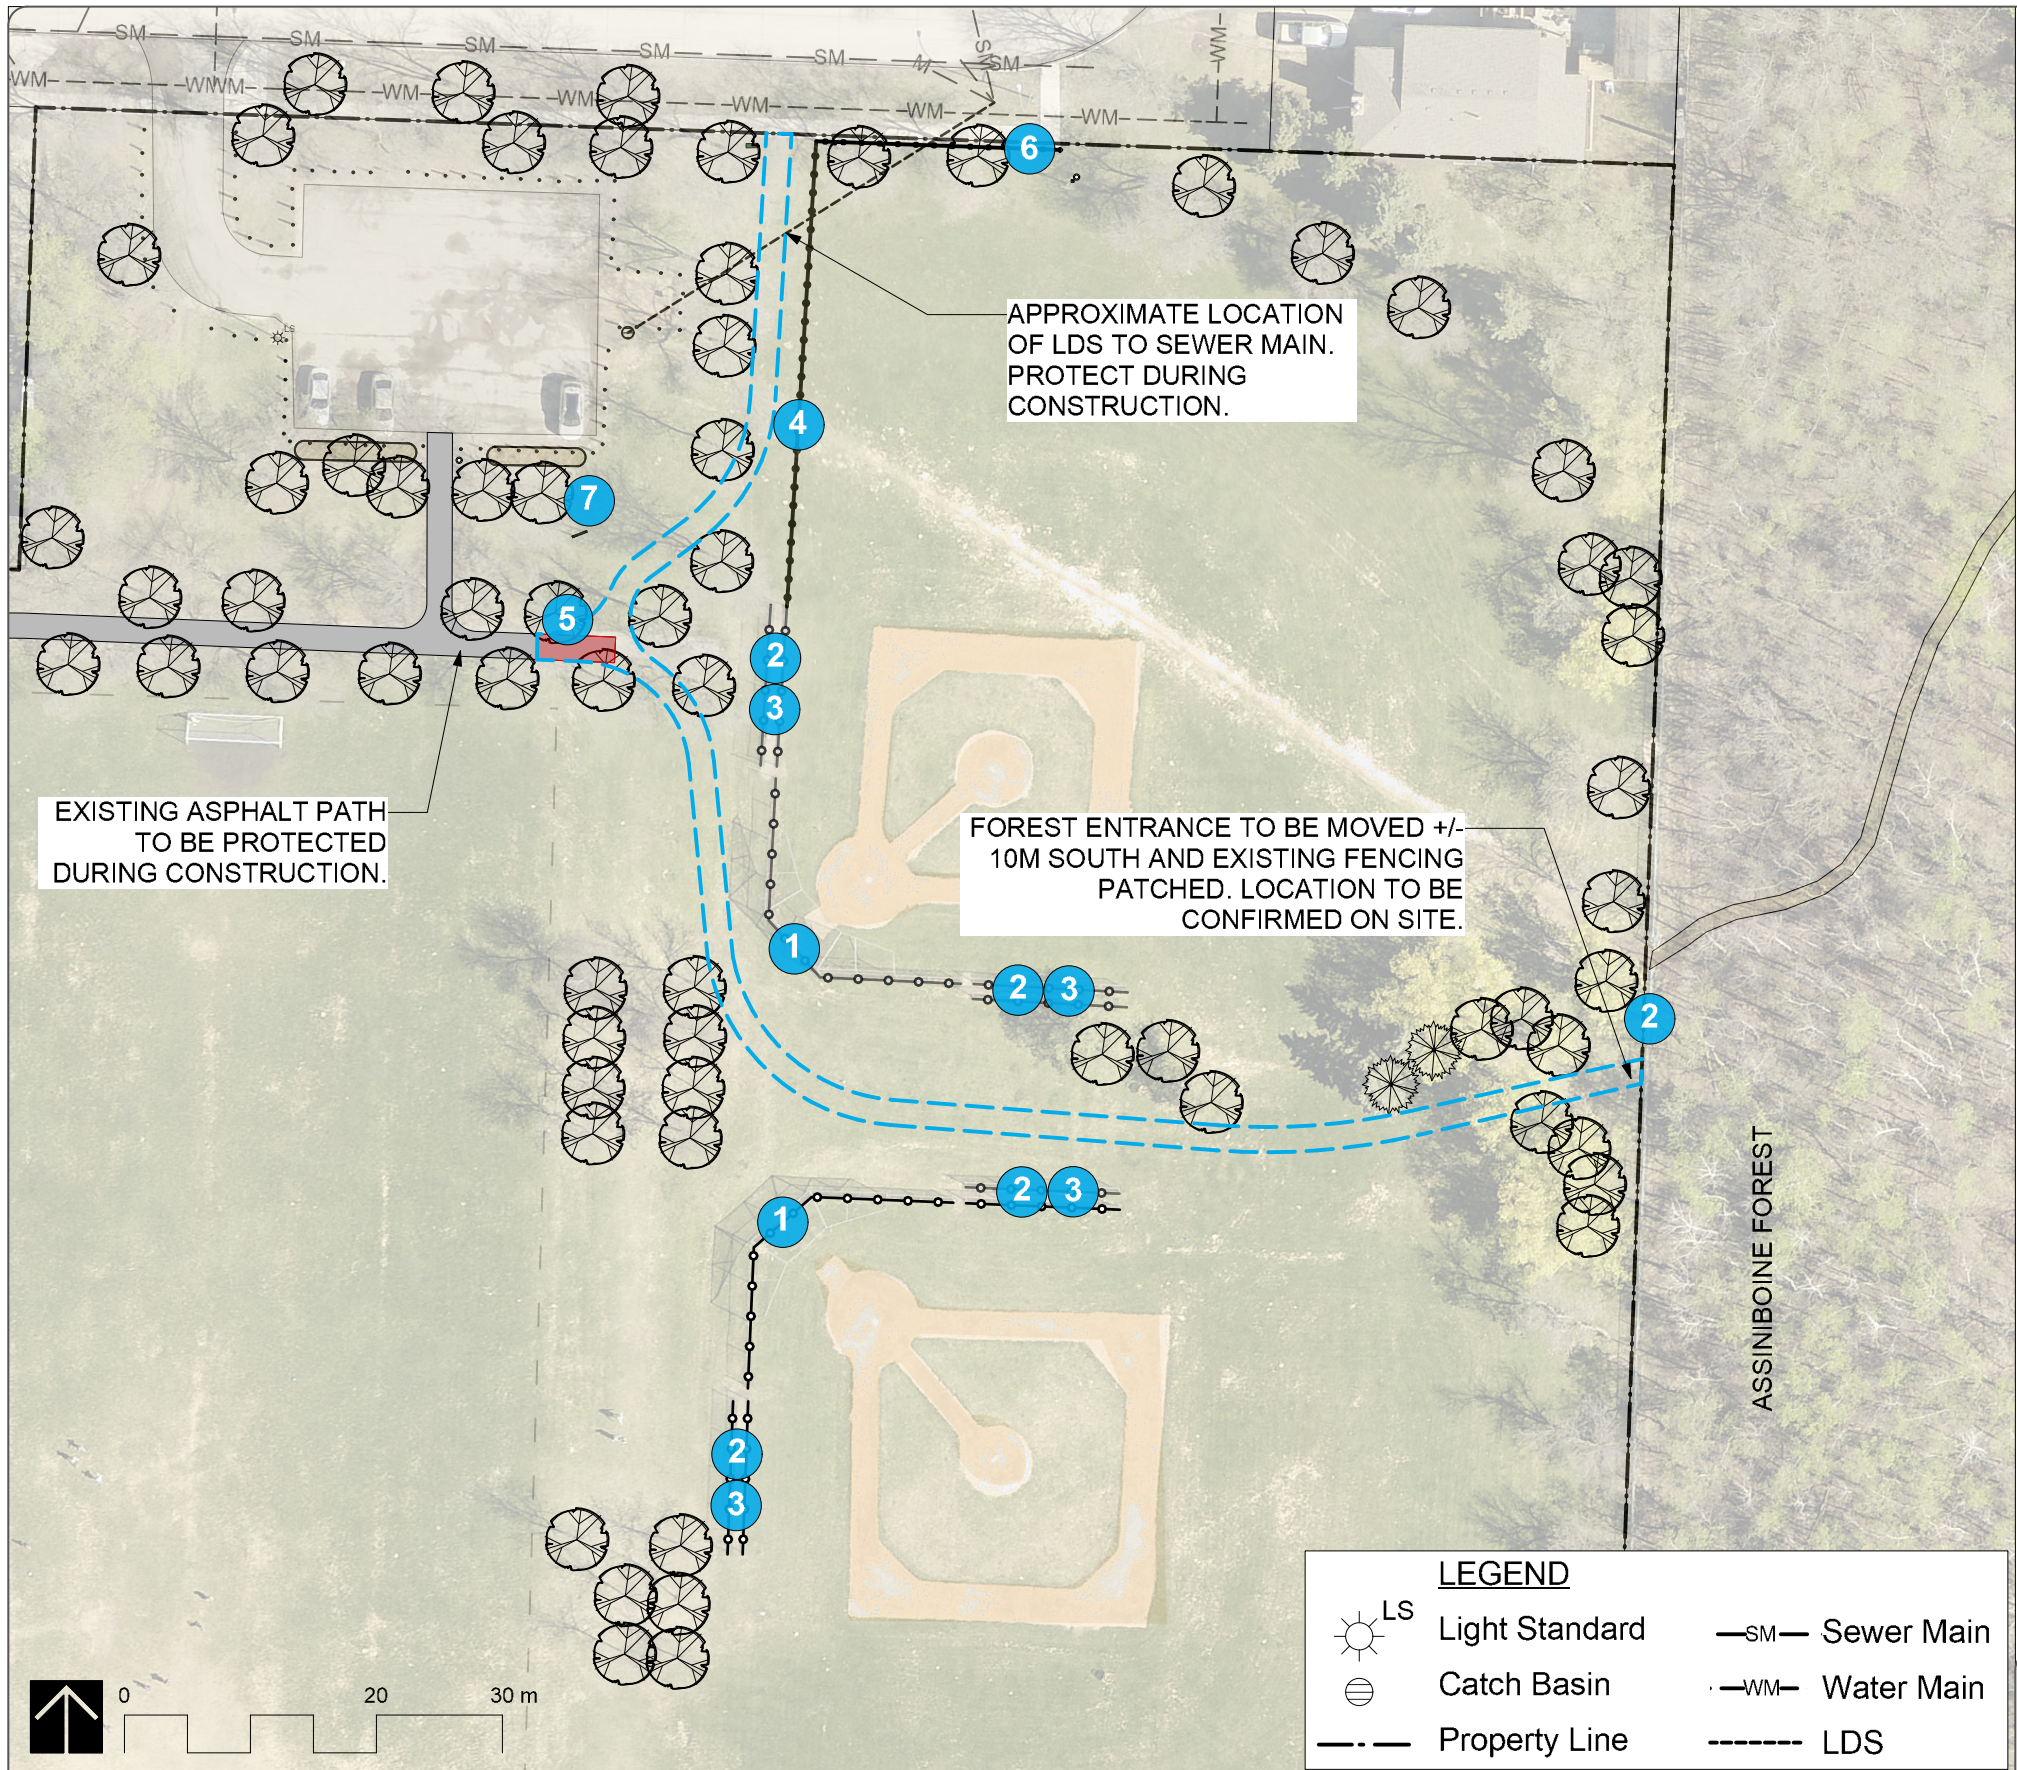

- DEMOLITION & REMOVALS NOTES**
- 1. ALL WORK TO CONFORM TO CURRENT CITY OF WINNIPEG STANDARD CONSTRUCTION SPECIFICATIONS AND DETAILS UNLESS OTHERWISE NOTED
 - 2. DIMENSIONS ARE IN METERS UNLESS OTHERWISE NOTED
 - 3. DO NOT SCALE DRAWINGS
 - 4. PROTECT EXISTING TREES TO REMAIN, TYP.
 - 5. SECURE CONSTRUCTION SITE AND STAGING AREA WITH CONSTRUCTION FENCING C/W SAFETY SIGNAGE
 - 6. CONFIRM STAGING AREA W/ CONTRACT ADMINISTRATOR PRIOR TO CONSTRUCTION.

- LEGEND**
- 1 REMOVE & LEGALLY DISPOSE OF EXISTING BACKSTOP (2)
 - 2 REMOVE & LEGALLY DISPOSE OF EXISTING 1.82 M CHAIN LINK FENCING (100 LM)
 - 3 REMOVE & LEGALLY DISPOSE OF EXISTING PLAYERS BENCHES
 - 4 REMOVE 1.22M Ht. CHAIN LINK MESH & SAVE FOR REINSTALLATION (37 LM). FENCE POSTS TO REMAIN
 - 5 EXCAVATE & LEGALLY DISPOSE OF EXISTING ASPHALT & BASE (3 CM).
 - 6 EXISTING WOOD FENCING TO REMAIN. PROTECT DURING CONSTRUCTION
 - 7 EXISTING PARK SIGN TO REMAIN. PROTECT DURING CONSTRUCTION

--- EXTENTS OF PROPOSED PATHWAY

CONTRACTOR TO CONFIRM ALL DIMENSIONS AND REPORT ANY DISCREPANCIES TO CONTRACT ADMINISTRATOR PRIOR TO CONSTRUCTION. LOCATION OF UNDERGROUND STRUCTURES AS SHOWN ARE BASED ON THE BEST INFORMATION AVAILABLE BUT NO GUARANTEE IS GIVEN THAT ALL EXISTING UTILITIES ARE SHOWN OR THAT THE GIVEN LOCATIONS ARE EXACT. CONFIRMATION OF EXISTENCE AND EXACT LOCATION OF ALL SERVICES MUST BE OBTAINED FROM THE INDIVIDUAL UTILITIES BEFORE PROCEEDING WITH CONSTRUCTION.



THE CITY OF WINNIPEG
Planning, Property and Development Department
Planning and Land Use Division
Unit 15 - 30 Fort Street, Winnipeg, MB, (R3C 4X5)

DESIGNED BY	CHECKED BY
DRAWN BY DL	APPROVED BY
HORIZ. SCALE 1:600	
VERT. SCALE	
DATE APRIL 2026	

MANAGER, PARK AND OPEN SPACES	DATE
MANAGER, PLANNING AND LAND USE DIVISION	DATE

DRAWING TITLE PACIFIC JUNCTION HERITAGE PARK BASEBALL DIAMONDS & PATHWAY IMPROVEMENTS
Existing Conditions & Removals
SITE ADDRESS 685 CATHCART STREET

DRAWING NO. P.8-L1
BID OPPORTUNITY NO. 395-2026