


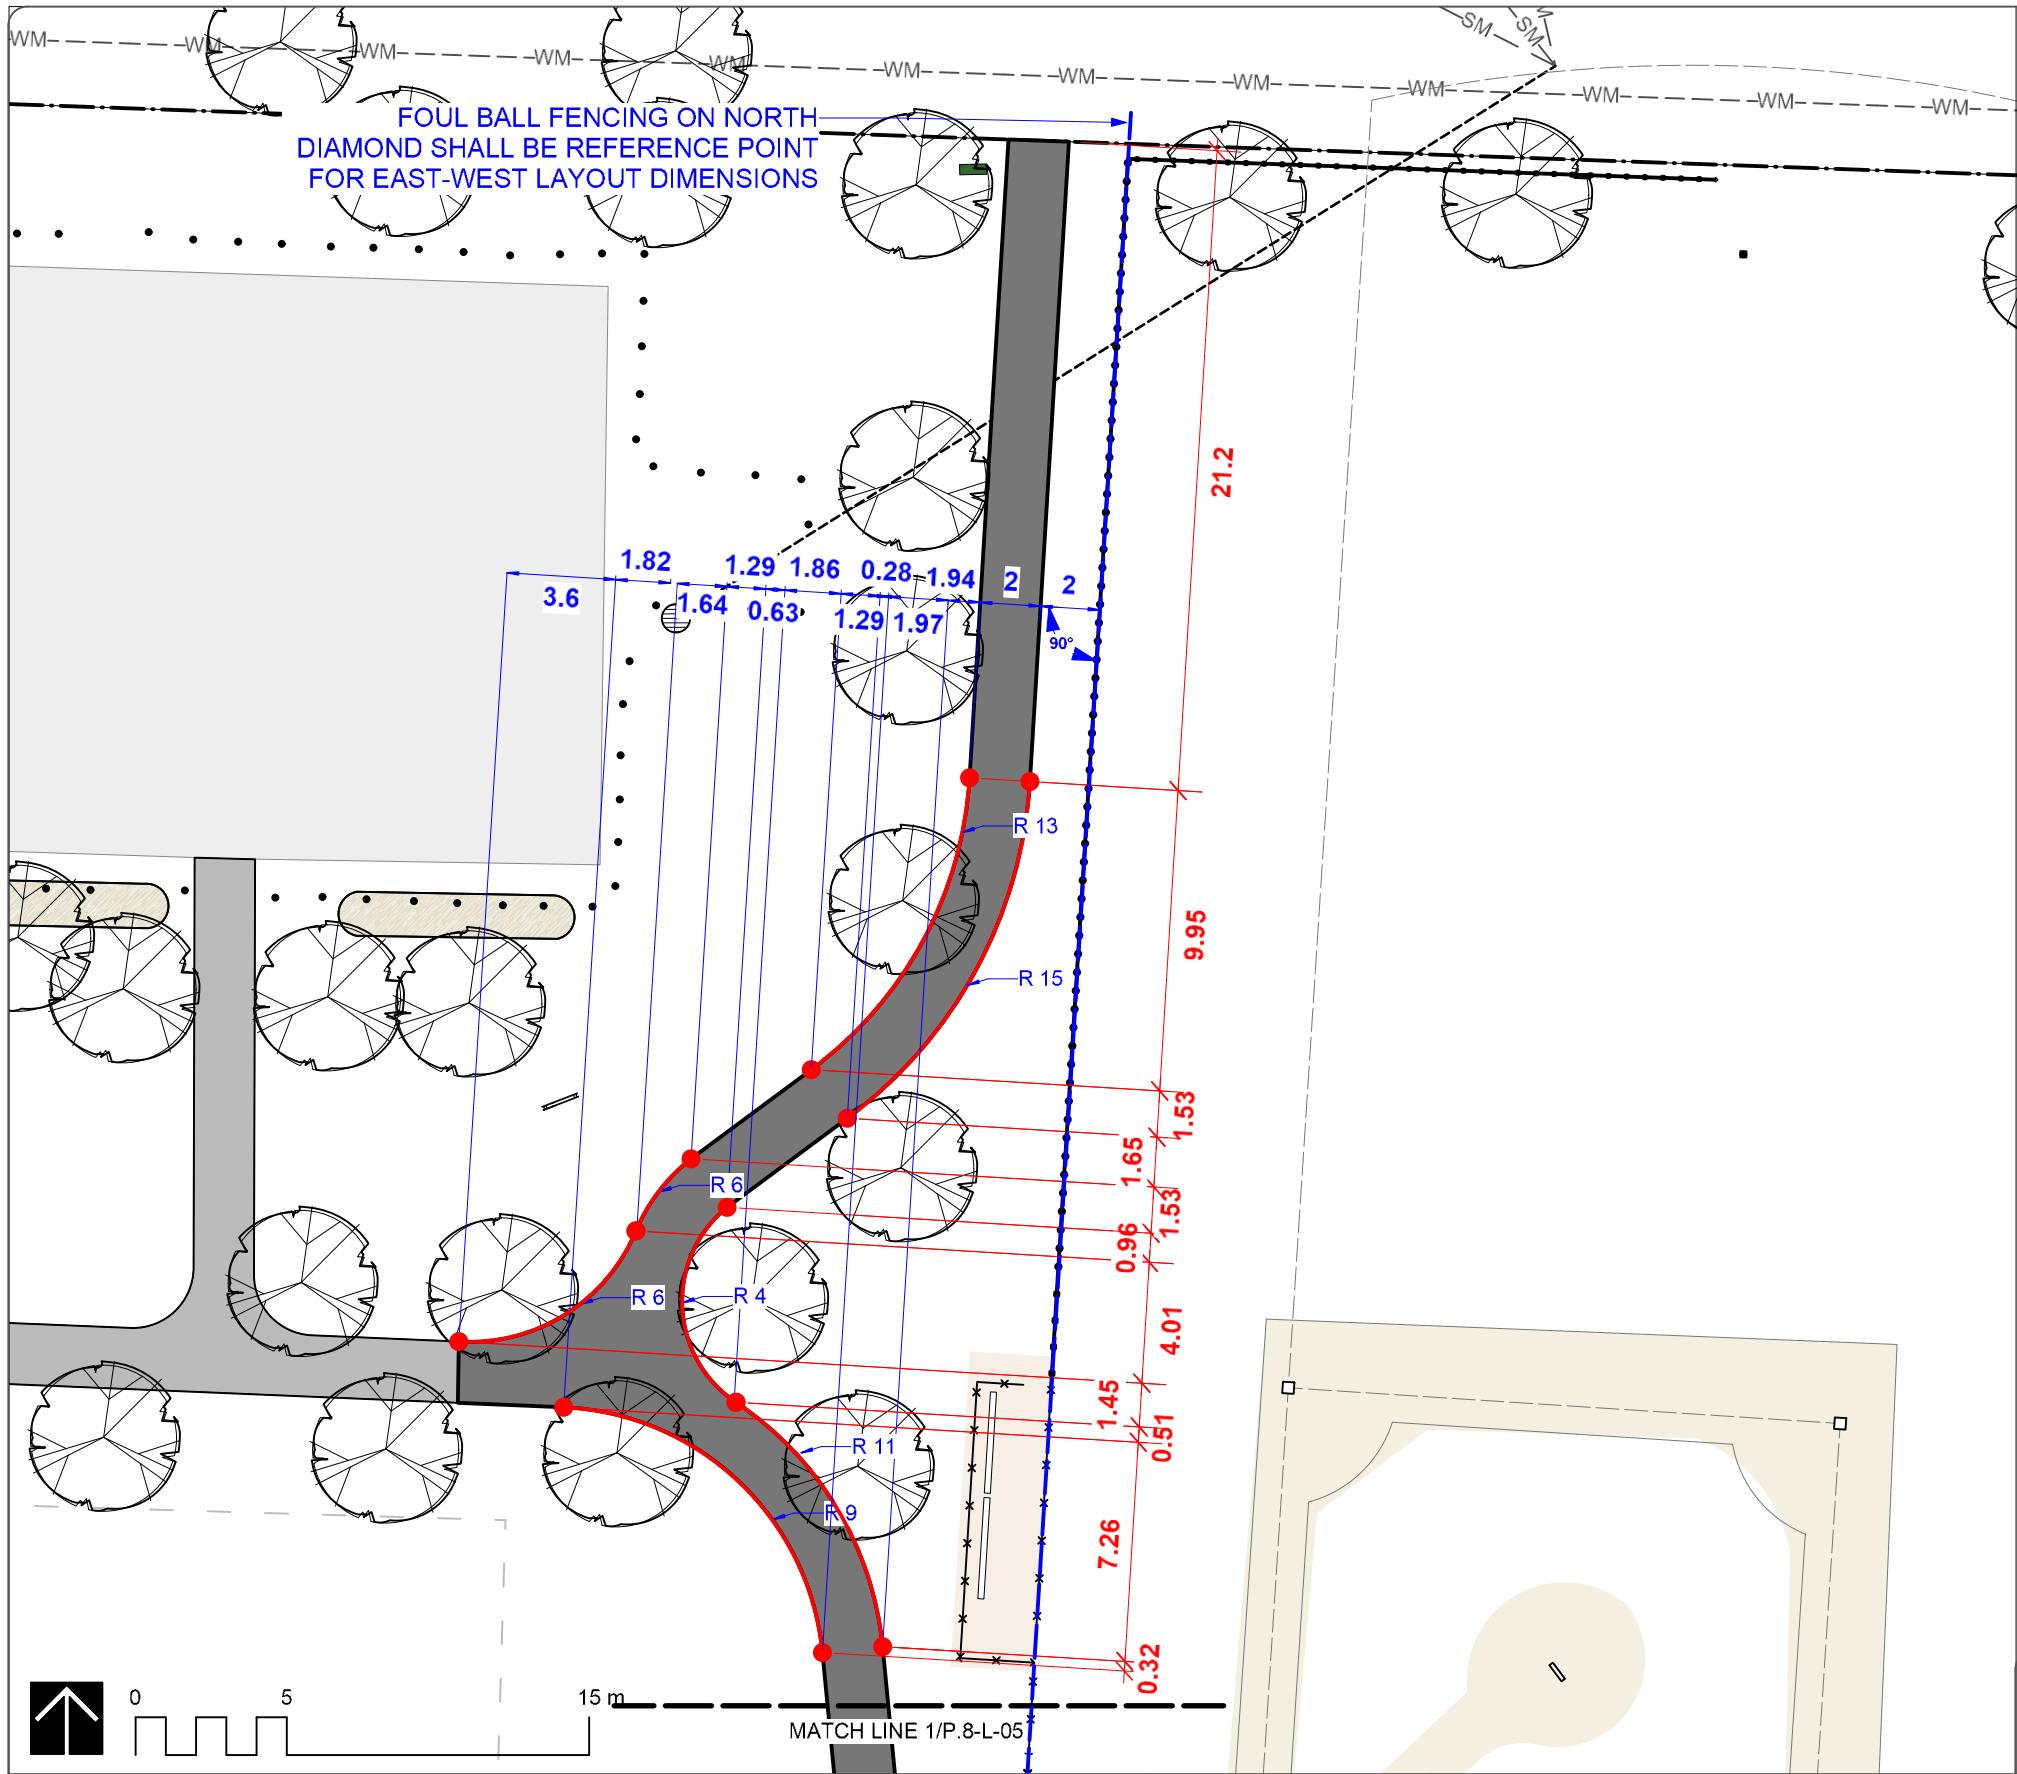

- LAYOUT NOTES**
1. ALL WORK TO CONFORM TO CURRENT CITY OF WINNIPEG STANDARD CONSTRUCTION SPECIFICATIONS AND DETAILS UNLESS OTHERWISE NOTED.
 2. DIMENSIONS ARE IN METERS UNLESS OTHERWISE NOTED.
 3. DO NOT SCALE DRAWING.
 4. PROTECT EXISTING TREES TO REMAIN, TYP.
 5. LAYOUT TO BE CONFIRMED ON SITE BY CONTRACT ADMINISTRATOR PRIOR TO CONSTRUCTION.
 6. DIMENSIONS IN RED REFER TO NORTH-SOUTH MEASUREMENTS FROM EDGE OF EXISTING SIDEWALK
 7. DIMENSIONS IN BLUE REFER TO EAST-WEST MEASUREMENTS PERPENDICULAR FROM EXISTING FOUL BALL FENCE

CONTRACTOR TO CONFIRM ALL DIMENSIONS AND REPORT ANY DISCREPANCIES TO CONTRACT ADMINISTRATOR PRIOR TO CONSTRUCTION. LOCATION OF UNDERGROUND STRUCTURES AS SHOWN ARE BASED ON THE BEST INFORMATION AVAILABLE BUT NO GUARANTEE IS GIVEN THAT ALL EXISTING UTILITIES ARE SHOWN OR THAT THE GIVEN LOCATIONS ARE EXACT. CONFIRMATION OF EXISTENCE AND EXACT LOCATION OF ALL SERVICES MUST BE OBTAINED FROM THE INDIVIDUAL UTILITIES BEFORE PROCEEDING WITH CONSTRUCTION.



THE CITY OF WINNIPEG
Planning, Property and Development Department
Planning and Land Use Division
Unit 15 - 30 Fort Street, Winnipeg, MB, (R3C 4X5)

DESIGNED BY

CHECKED BY

DRAWN BY

DL

APPROVED BY

HORIZ. SCALE

1:250

VERT. SCALE

DATE

APRIL 2026

MANAGER,
PARK AND OPEN SPACES

DATE

MANAGER,
PLANNING AND LAND USE DIVISION

DATE

DRAWING TITLE

**PACIFIC JUNCTION HERITAGE PARK
BASEBALL DIAMONDS & PATHWAY IMPROVEMENTS**

Pathway Layout Plan Blow Up 1

SITE ADDRESS

685 CATHCART STREET

DRAWING NO.

P.8-L4

BID OPPORTUNITY NO.
395-2026