
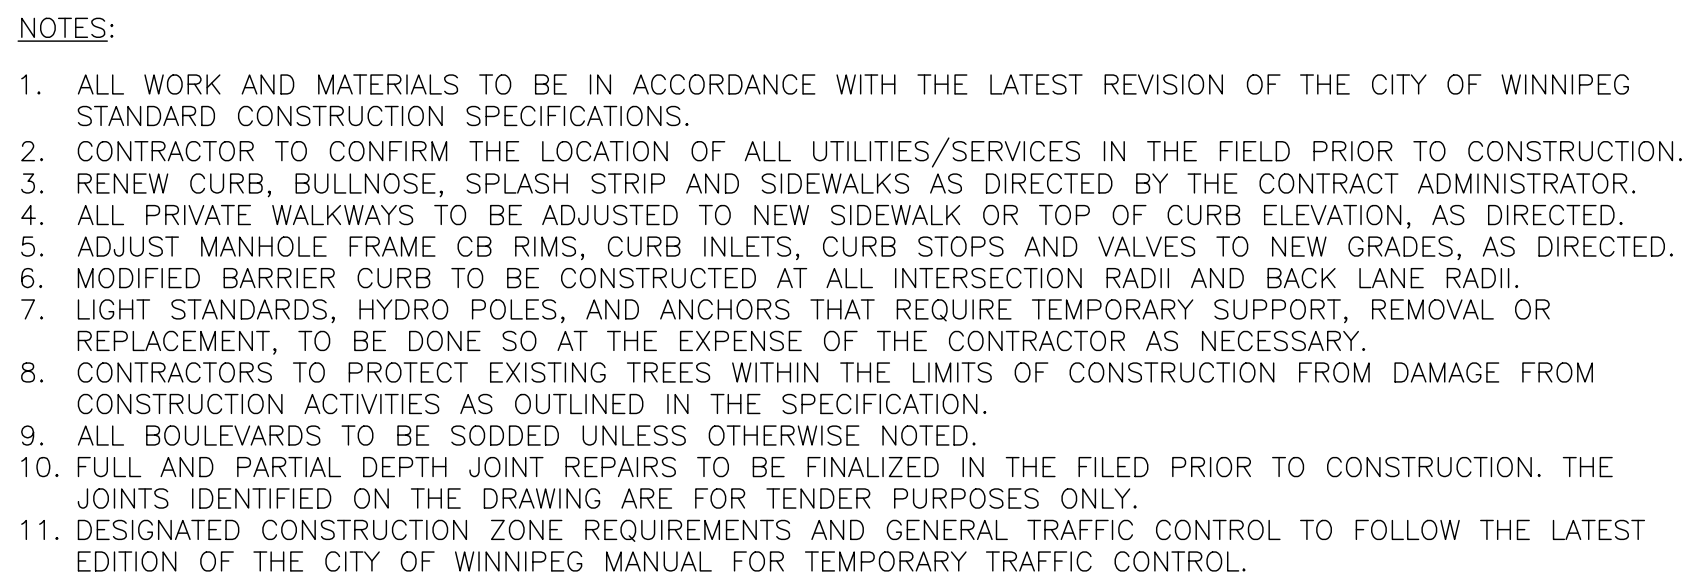


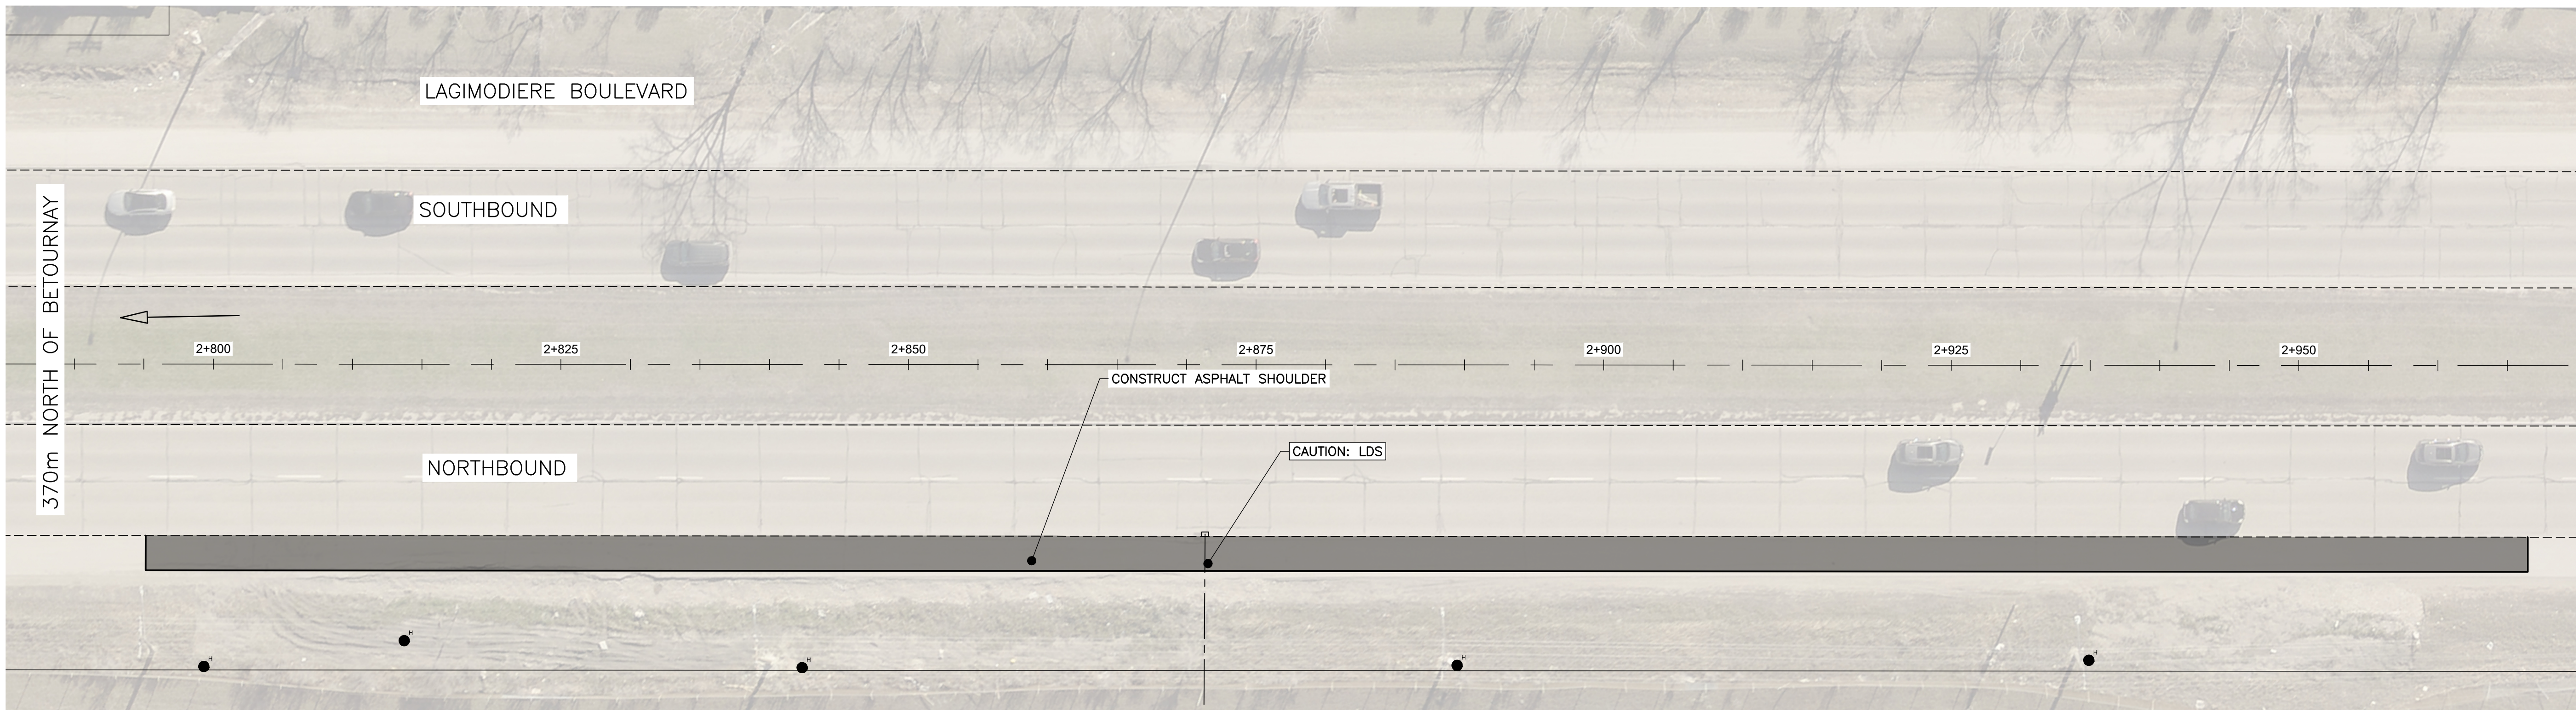

DELINEATION OF PROPERTY LIMITS AS SHOWN ON THIS DWG DOES NOT REPRESENT A "LEGAL SURVEY". KGS GROUP MAKES NO REPRESENTATION OR WARRANTY AS TO THE ACCURACY OF PROPERTY LIMITS DELINEATED ON THIS DWG, NOR ON THE DIMENSIONAL ACCURACY OF DWG FEATURES RELATIVE TO THOSE PROPERTY LIMITS.

LOCATIONS OF UNDERGROUND STRUCTURES AS SHOWN ARE BASED ON THE BEST INFORMATION AVAILABLE. BUT NO GUARANTEE IS GIVEN THAT ALL EXISTING UTILITIES ARE SHOWN OR THAT THE GIVEN LOCATIONS ARE EXACT. CONFIRMATION OF THE EXISTENCE AND EXACT LOCATION OF ALL SERVICES MUST BE OBTAINED FROM INDIVIDUAL UTILITIES BEFORE PROCEEDING WITH CONSTRUCTION.

NOTIFY THE GAS COMPANY OF THE
PROPOSED LOCATION OF EXCAVATION.

TAKE PRECAUTION TO AVOID DAMAGE TO
GAS COMPANY INSTALLATIONS.

SEE PROVINCIAL REGULATION 210/72 FOR
DETAILS.

WHOLE NUMBERS INDICATE MILLIMETRES
DECIMALIZED NUMBERS INDICATE METRE



THE CITY OF WINNIPEG
PUBLIC WORKS DEPARTMENT
ENGINEERING DIVISION

PROJECT TITLE	2026 STREETS MAINTENANCE PRESERVATION PROGRAM LAGIMODIERE BOULEVARD NORTHBOUND ASPHALT SHOULDER RECONSTRUCTION STA 2+785 TO STA 2+965
---------------	---

SHEET	OF
17	17
CONSULTANT PROJECT NO.	
26-0107-006	
CITY DRAWING NUMBER	
C-116	

	300 IDS	LAND DRAINAGE SEWER	300 IDS		POLES	T-MIS H-HYDRO
	250 WWS	WASTE WATER SEWER	250 WWS		LIGHT STANDARD	
	---	GAS	---	---	BACK OF CURB	
	---	HYDRO	---	---	ASPHALT RENEWAL	
	---	M.T.S.	---	---	FULL DEPTH REPAIR	
	150 WM	WATERMAIN	150 WM	---	SIDEWALK REPAIR	
		HYDRANT			DIAMOND GRINDING	
		VALVE		---	BUS ROUTE	---
		MANHOLE			PROPERTY LINE	---
		CATCH BASIN	---	---	SIDEWALK	---
		CURB INLET			TRAFFIC SIGNAL	---
	EXISTING	LEGEND - PLAN	PROPOSED	EXISTING	LEGEND - PLAN	PROPOSED

LOCATION APPROVED
UNDERGROUND STRUCTURES

SUPV. U/G STRUCTURES COMMITTEE	DATE
-----------------------------------	------

NOTE:
LOCATION OF UNDERGROUND STRUCTURES AS
SHOWN ARE BASED ON THE BEST INFORMATION
AVAILABLE BUT NO GUARANTEE IS GIVEN
THAT ALL EXISTING UTILITIES ARE SHOWN OR
THAT THE GIVEN LOCATIONS ARE EXACT.
CONFIRMATION OF EXISTENCE AND EXACT
LOCATION OF ALL SERVICES MUST BE
OBTAINED FROM THE INDIVIDUAL UTILITIES
BEFORE PROCEEDING WITH CONSTRUCTION.

B.M. .	COORDINATE SYSTEM: CGVD28
ELEV. .	

0	ISSUED FOR TENDER	26.04.28	CR
NO.	REVISIONS	DATE	BY

KGS
GROUP

DESIGNED BY	AB.	CHECKED BY	SJP
DRAWN BY	AB.	APPROVED BY	CR
HOR. SCALE: 1:250 VERTICAL:		RELEASED FOR CONSTRUCTION:	
DATE	2026/03/23	DATE	2026/04/24

ENGINEER'S SEAL



CONSULTANT NO.