
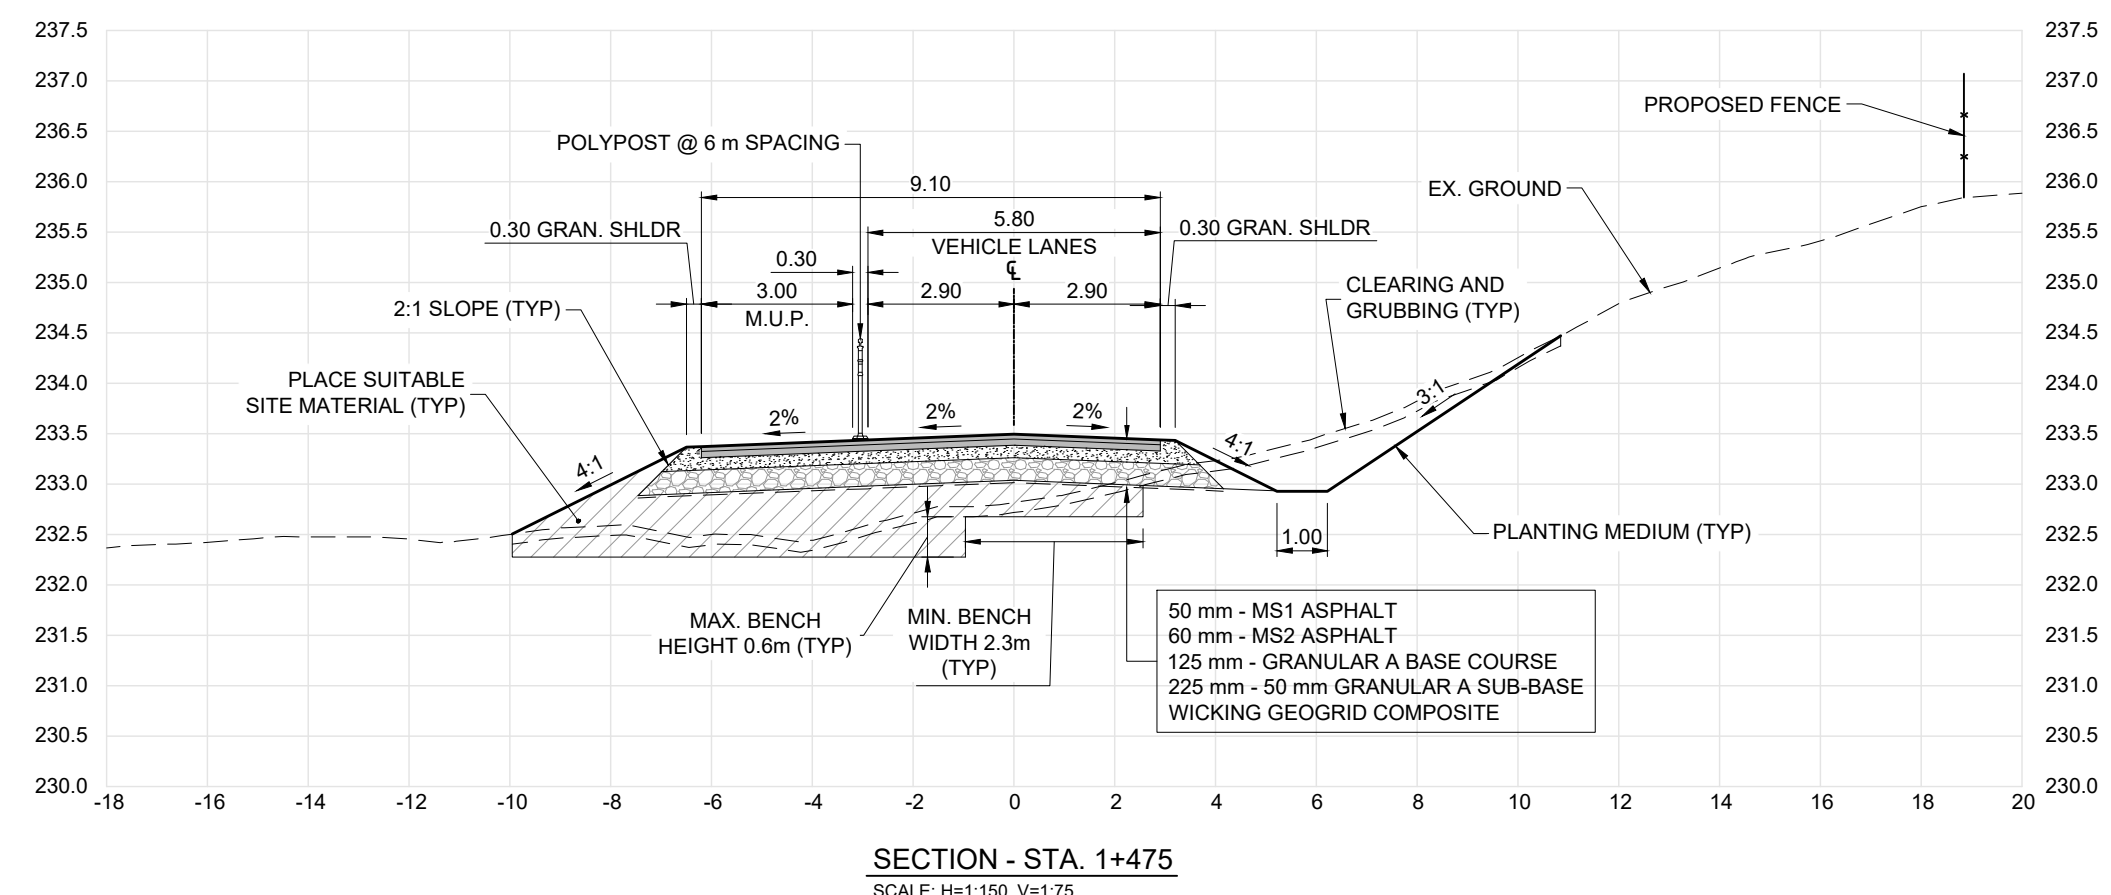
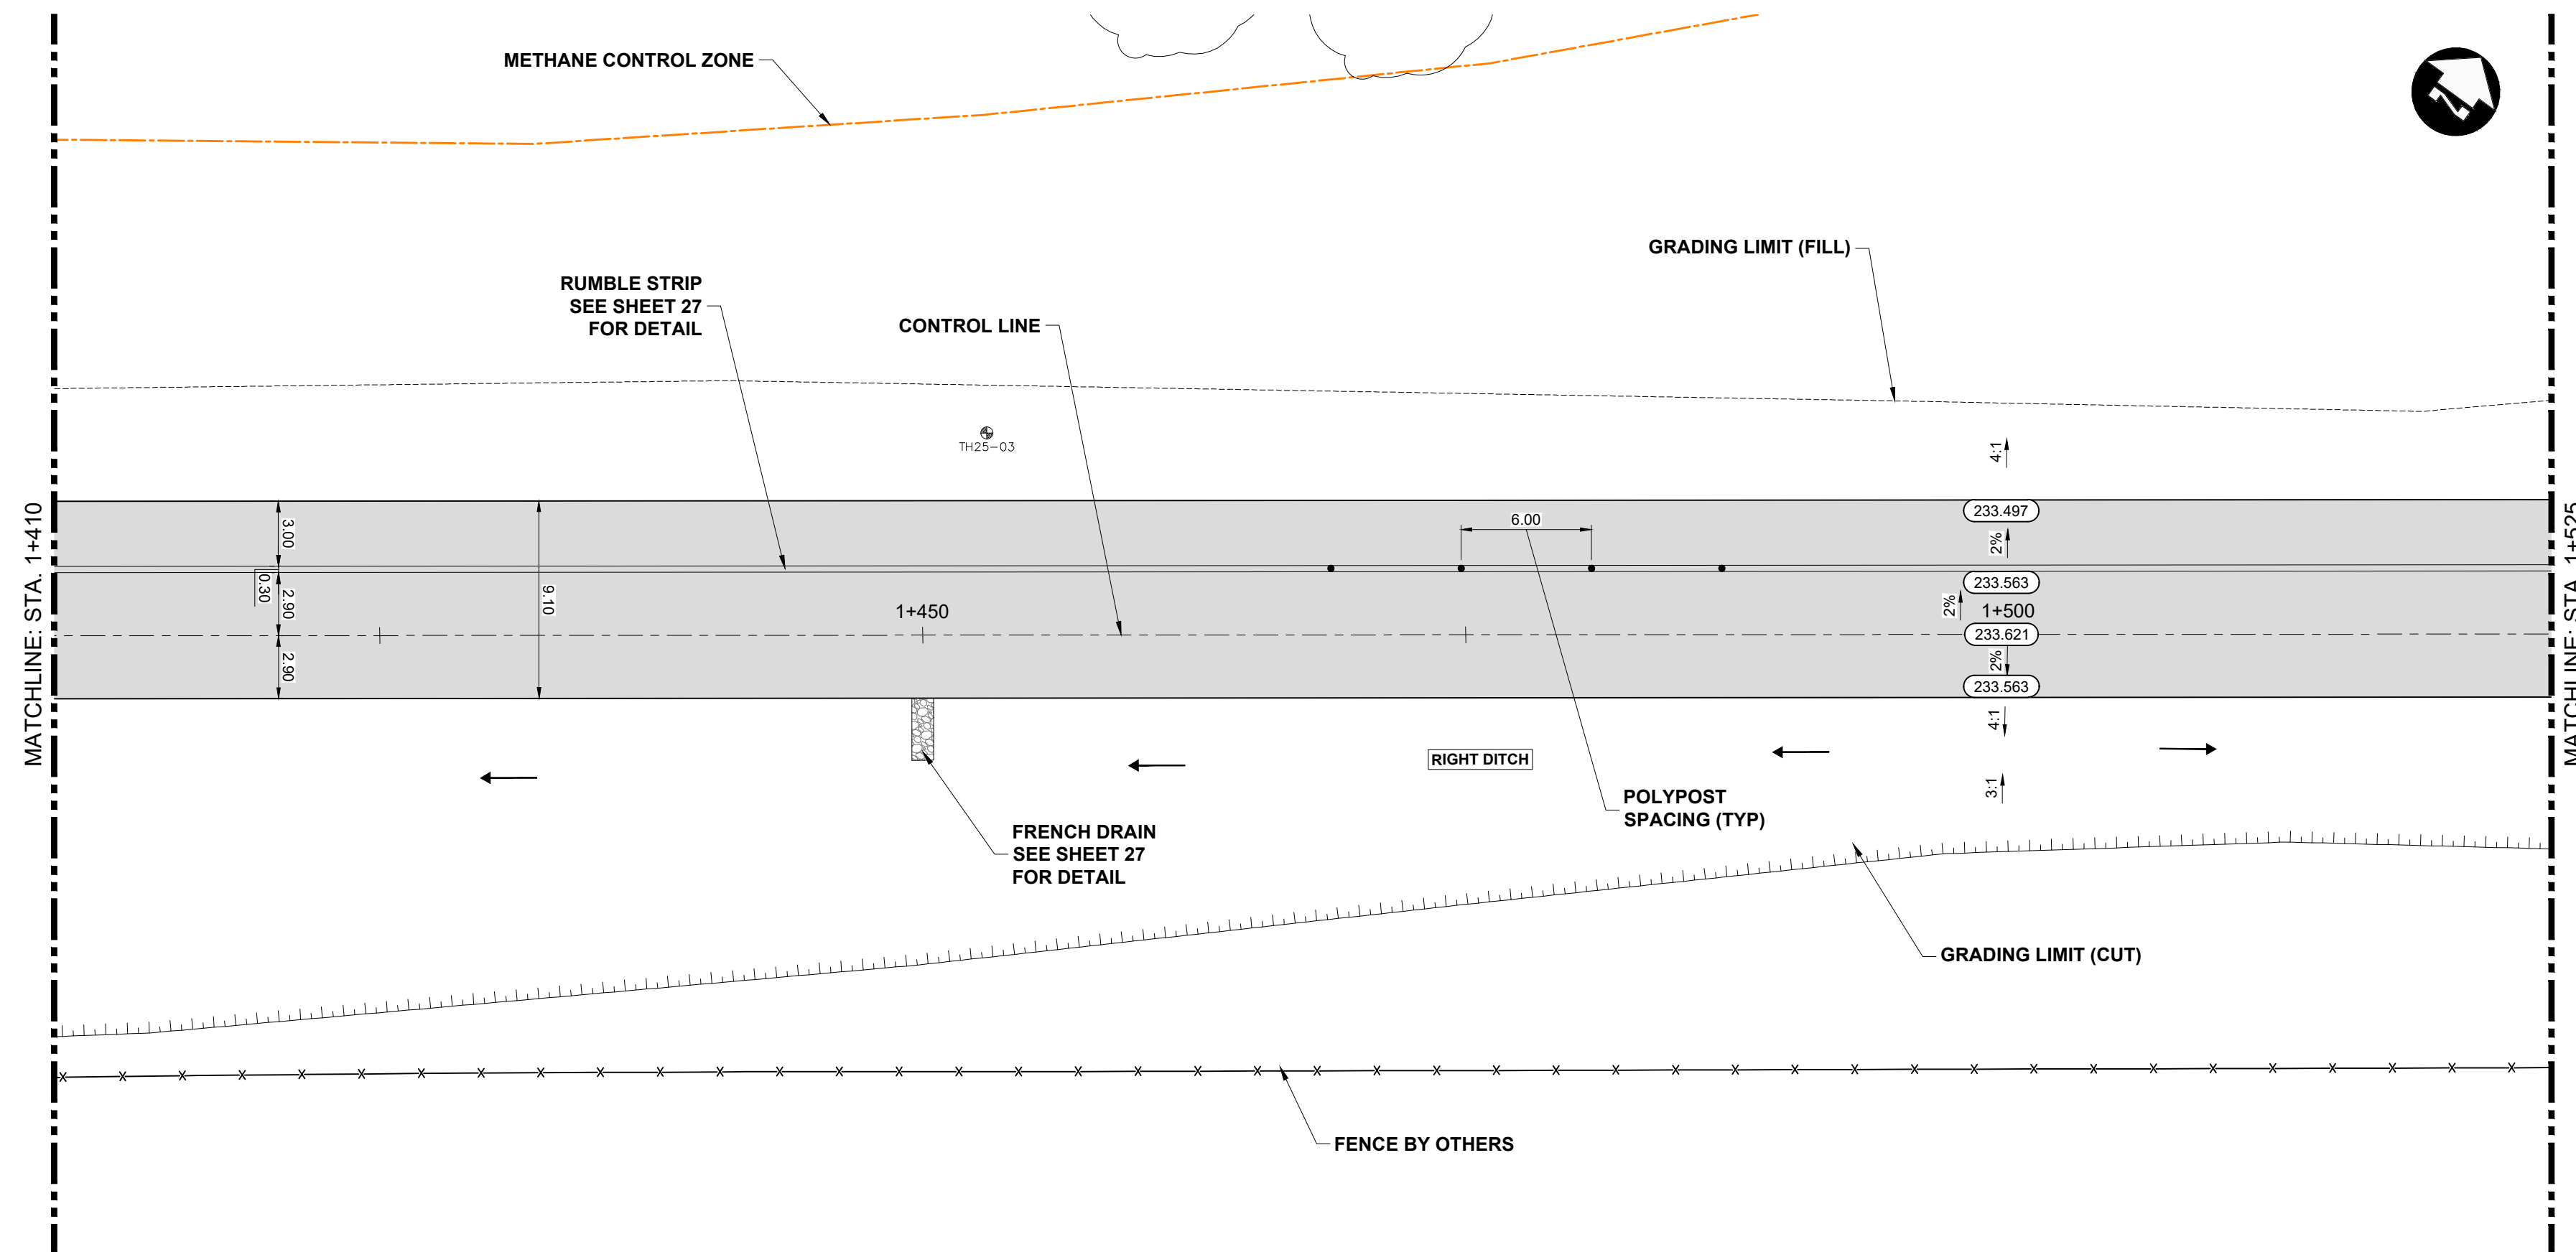


C:\pwworking\director\projects\2025\dillon_400\h\rms56542\252191-GT-CON-KILCONA.dwg

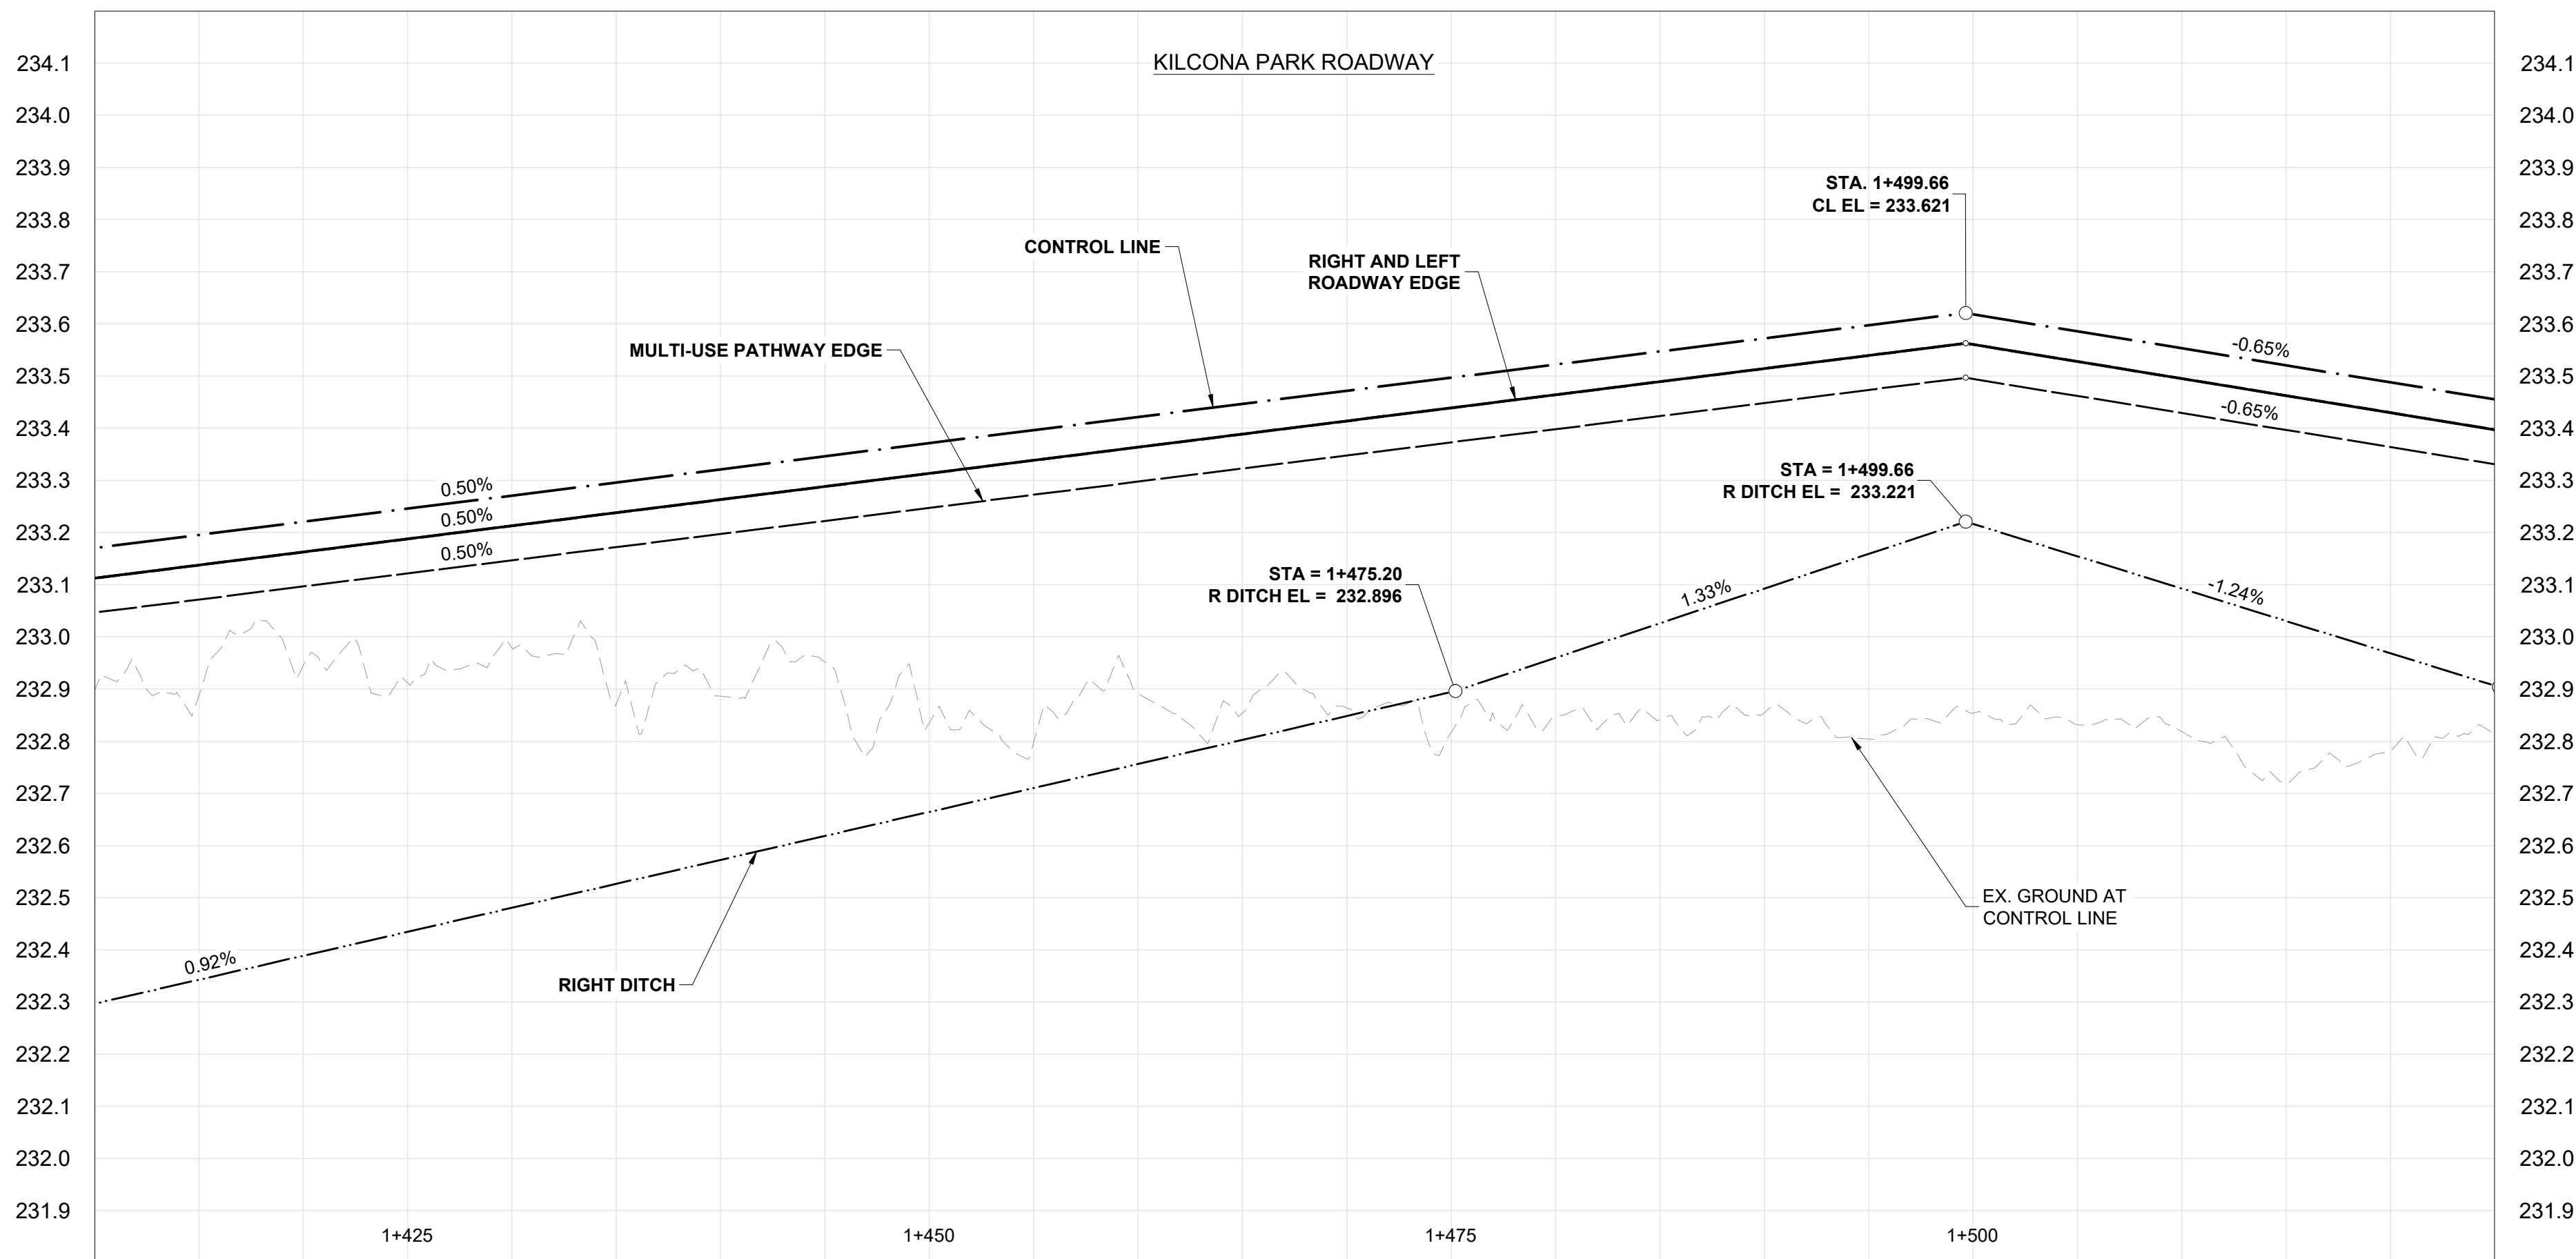

CONSTRUCTION NOTES:

1. ALL WORK AND MATERIALS TO BE IN ACCORDANCE WITH LATEST REVISION OF THE CITY OF WINNIPEG STANDARD CONSTRUCTION SPECIFICATIONS.
2. LEGAL PLAN AND UNDERGROUND INFORMATION FROM CITY OF WINNIPEG LBIS. CONTRACTOR TO VERIFY ALL UNDERGROUNDS IN THE FIELD.
3. CONTRACTOR TO TAKE PRECAUTIONARY STEPS TO AVOID DAMAGE FROM CONSTRUCTION ACTIVITIES TO TREES WITHIN THE LIMITS OF CONSTRUCTION AS OUTLINED IN THE SPECIFICATIONS.
4. LOCATION OF EXISTING SERVICES TO BE CONFIRMED IN THE FIELD BY THE CONTRACTOR.
5. ALL DIMENSIONS ARE TO BACK OF CURB.
6. INSTALL CB LEADS AT MIN. 1.0% SLOPE OR AS DIRECTED BY THE CONTRACT ADMINISTRATOR.
7. CONTRACTOR TO CONFIRM EXISTING LEAD INVERT ELEVATIONS PRIOR TO INSTALLATION.
8. ADJUST ALL WATER VALVES, MANHOLES, CATCH BASINS, CATCH PITS AND WATER SHUT OFF VALVES TO GRADE.
9. REFER TO TENDER FOR DETAILS REGARDING TRAFFIC MANAGEMENT.

PRELIMINARY ONLY
NOT FOR CONSTRUCTION

**ENGINEERS
GEOSCIENTISTS
MANITOBA**
Certificate of Authorization
Dillon Consulting Limited (MB)
No. 1789 Date: 2026/06/26

METRIC

WHOLE NUMBERS INDICATE MILLIMETRES
DECIMALIZED NUMBERS INDICATE METRES

	HYDRANT		150 WM	WATERMAIN		150 WWS	CONCRETE ROAD	
	CURB STOP		300 LDS	LAND DRAINAGE SEWER		300 LDS	ASPHALT ROAD	
	CURB STOP		250 WWS	WASTE WATER SEWER		250 WWS	CONC ROAD W/ASP OVERLAY	
	LIGHT STANDARD		HYDRO	HYDRO		HYDRO	CONCRETE SIDEWALK	
	HYDRO POLE		BELLMTS	BELLMTS		BELLMTS	ASPHALT PATH	
	TREE		100 GAS	GAS		100 GAS	PAVEMENT REPAIR FABRIC	
	GEODETIC BENCH MARK		T.S.	TRAFFIC SIGNALS		T.S.	GRASS/SOD	
	SURVEY BAR		S.L.	STREET LIGHTS		S.L.	ELEVATION	
	MANHOLE		TRAFFIC SIGNAL POLE	TRAFFIC SIGNAL POLE		TRAFFIC SIGNAL POLE	PROPERTY LINE	
	CATCH BASIN		PAVING STONE	PAVING STONE		PAVING STONE	CURB RAMP	
	CATCH PIT		CURB RENEWAL	CURB RENEWAL		CURB RENEWAL	DETECTABLE TILE	
EXISTING	LEGEND-PLAN	PROPOSED	EXISTING	LEGEND-PLAN	PROPOSED	EXISTING	LEGEND-PLAN	PROPOSED