




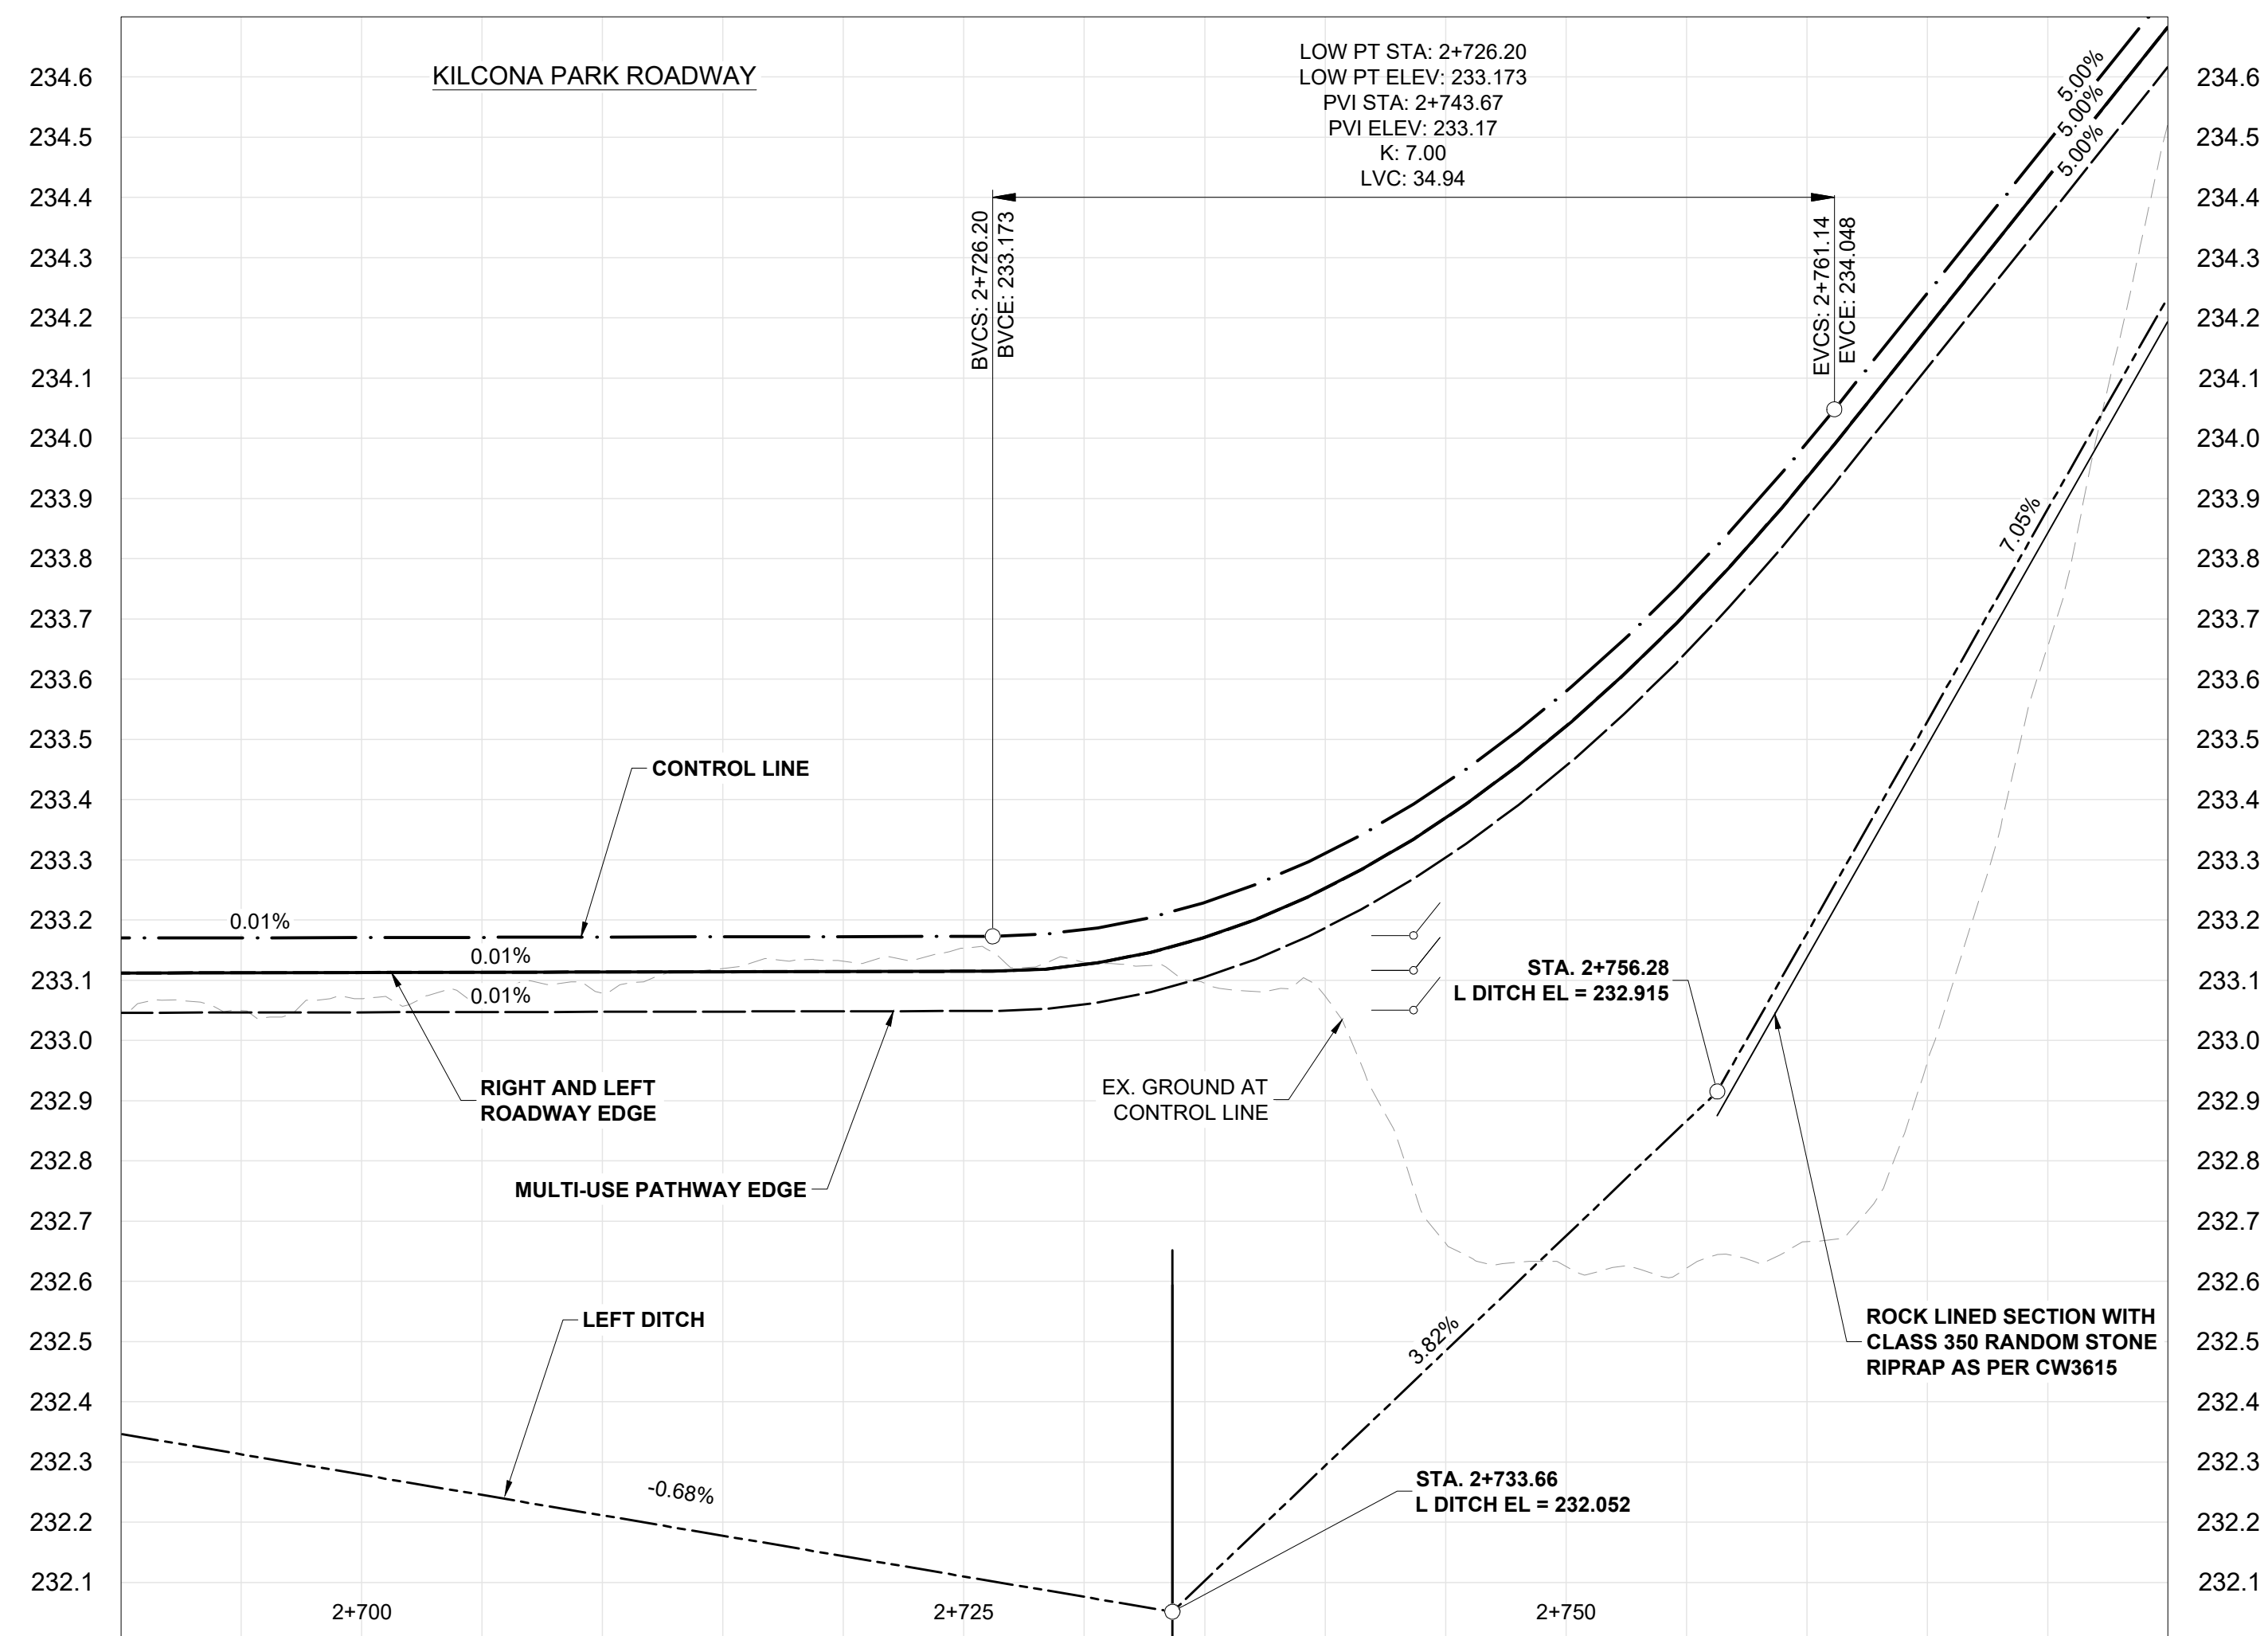

- ## CONSTRUCTION NOTES:
1. ALL WORK AND MATERIALS TO BE IN ACCORDANCE WITH LATEST REVISION OF THE CITY OF WINNIPEG STANDARD CONSTRUCTION SPECIFICATIONS.
 2. LEGAL PLAN AND UNDERGROUND INFORMATION FROM CITY OF WINNIPEG LBIS. CONTRACTOR TO VERIFY ALL UNDERGROUNDS IN THE FIELD.
 3. CONTRACTOR TO TAKE PRECAUTIONARY STEPS TO AVOID DAMAGE FROM CONSTRUCTION ACTIVITIES TO TREES WITHIN THE LIMITS OF CONSTRUCTION AS OUTLINED IN THE SPECIFICATIONS.
 4. LOCATION OF EXISTING SERVICES TO BE CONFIRMED IN THE FIELD BY THE CONTRACTOR.
 5. ALL DIMENSIONS ARE TO BACK OF CURB.
 6. INSTALL CB LEADS AT MIN. 1.0% SLOPE OR AS DIRECTED BY THE CONTRACT ADMINISTRATOR.
 7. CONTRACTOR TO CONFIRM EXISTING LEAD INVERT ELEVATIONS PRIOR TO INSTALLATION.
 8. ADJUST ALL WATER VALVES, MANHOLES, CATCH BASINS, CATCH PITS AND WATER SHUT OFF VALVES TO GRADE.
 9. REFER TO TENDER FOR DETAILS REGARDING TRAFFIC MANAGEMENT.

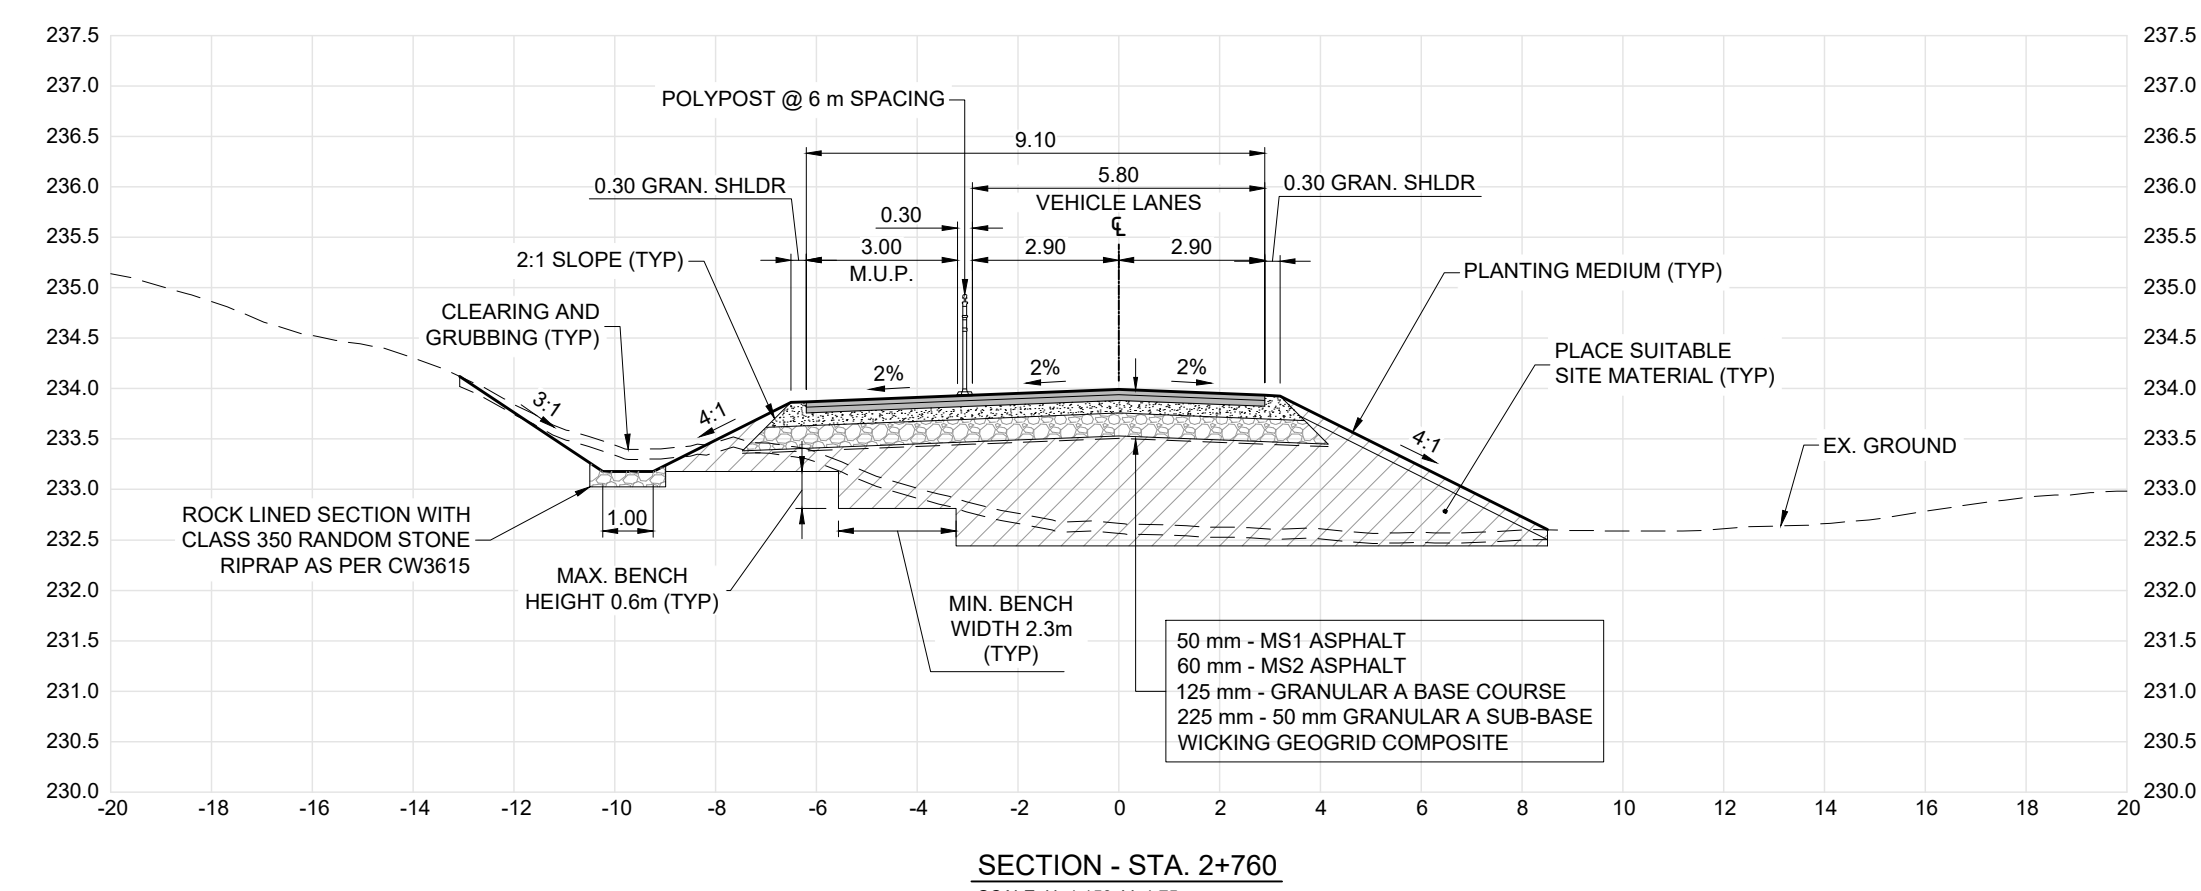

PRELIMINARY ONLY
NOT FOR CONSTRUCTION

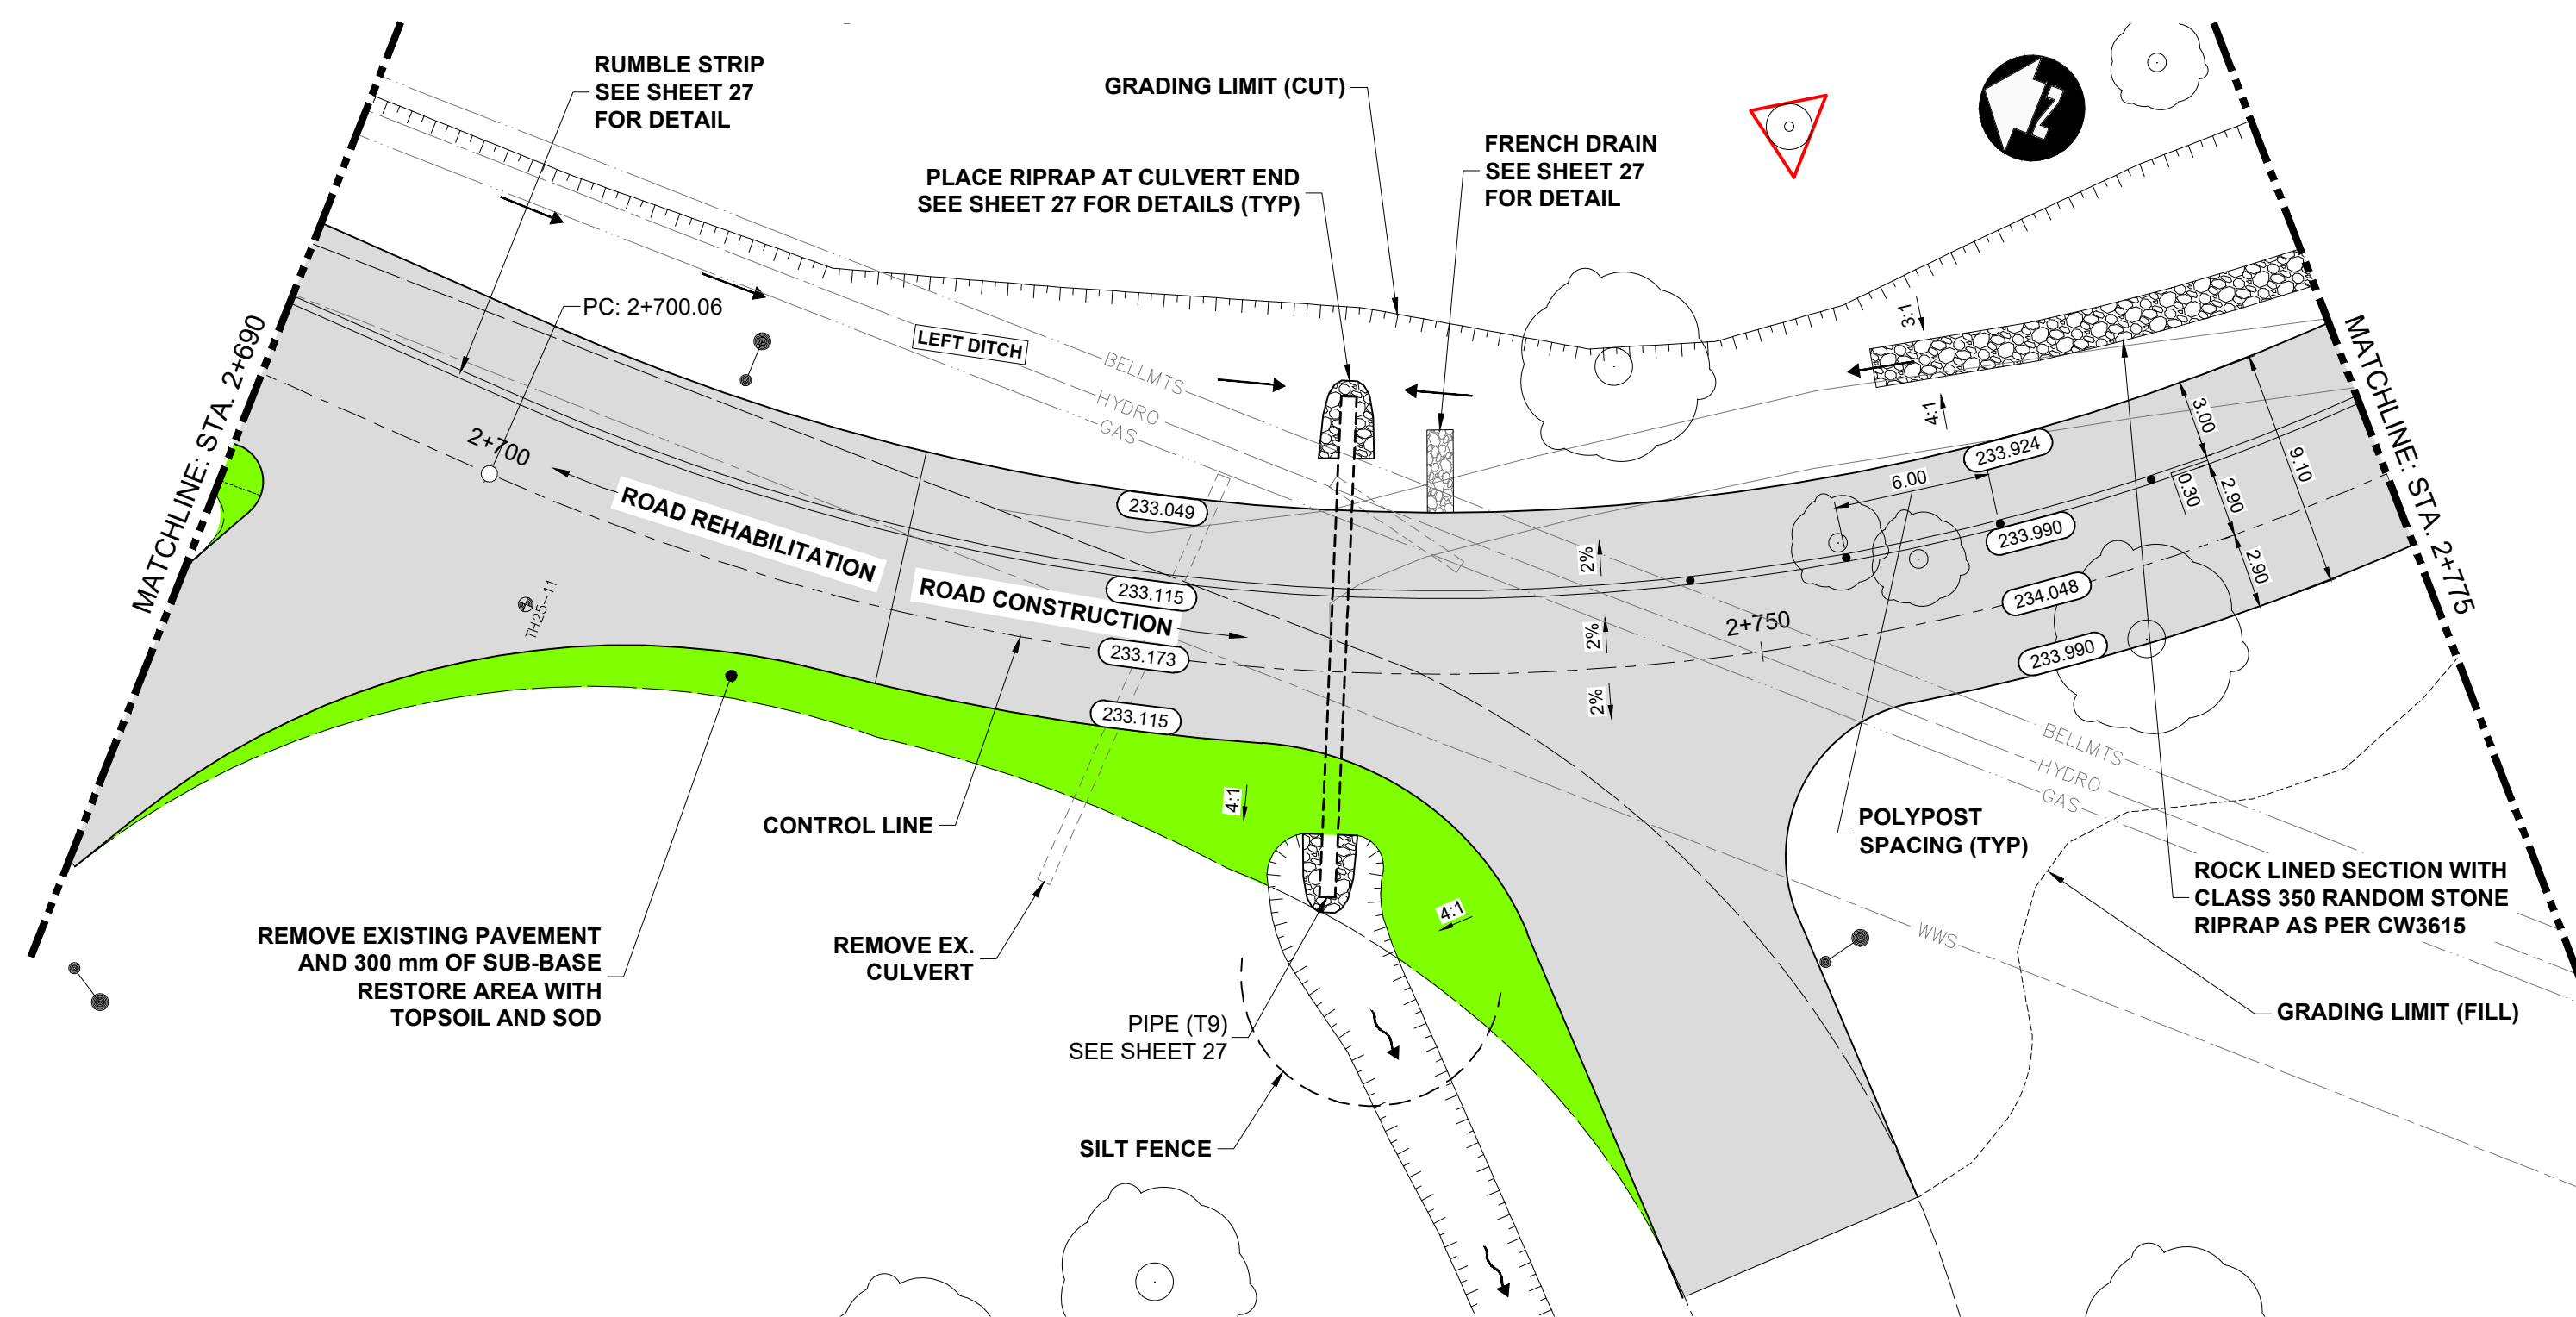

METRIC

WHOLE NUMBERS INDICATE MILLIMETRES
DECIMALIZED NUMBERS INDICATE METRES

WATER MAIN		WATER MAIN		WATER MAIN		WATER MAIN		WATER MAIN	
◇	HYDRANT	◇	150 MM	WATERMAIN	150 MM		CONCRETE ROAD		ASPHALT ROAD
⊗	VALVE	⊗	300 LBS	LAND DRAINAGE SEWER	300 LBS		CONC ROAD W/ASP OVERLAY		CONCRETE SIDEWALK
⊗	CURB STOP	⊗	250 WWS	WASTE WATER SEWER	250 WWS		ASPHALT PATH		PAVEMENT REPAIR FABRIC
⊗	LIGHT STANDARD	⊗	HYDRO	HYDRO	HYDRO		GRASS/SOD		PROPERTY LINE
⊗	HYDRO POLE	⊗	BELLMTS	BELLMTS	BELLMTS		CURB RAMP		DETECTABLE TILE
⊗	TREE	⊗	100 GAS	GAS	100 GAS		CURB RENEWAL		
⊗	GEODEIC BENCH MARK	⊗	T.S.	TRAFFIC SIGNALS	T.S.				
⊗	SURVEY BAR	⊗	S.L.	STREET LIGHTS	S.L.	232.000	ELEVATION	(232.000)	
⊗	MANHOLE	⊗	●	TRAFFIC SIGNAL POLE	●		PROPERTY LINE		
⊗	CATCH BASIN	⊗		PAVING STONE					
⊗	CATCH PIT	⊗		CURB RENEWAL					
EXISTING	LEGEND-PLAN	PROPOSED	EXISTING	LEGEND-PLAN	PROPOSED	EXISTING	LEGEND-PLAN	PROPOSED	

UNDERGROUND STRUCTURES

LOCATION OF UNDERGROUND STRUCTURES AS SHOWN ARE BASED ON THE BEST INFORMATION AVAILABLE, BUT NO GUARANTEE IS GIVEN THAT ALL EXISTING UTILITIES ARE SHOWN OR THAT THE GIVEN LOCATIONS ARE EXACT. CONFIRMATION OF EXISTENCE AND EXACT LOCATION OF ALL SERVICES MUST BE OBTAINED FROM THE INDIVIDUAL UTILITIES BEFORE PROCEEDING WITH CONSTRUCTION.

B.M. ELEV.			
1	ISSUED FOR TENDER	26/06/26	DBV
NO.	REVISIONS	DATE	BY

DESIGNED BY	TJH
DRAWN BY	HDT
CHECKED BY	MRD
APPROVED BY	DBW
HOR. SCALE	1:250
VERTICAL	1:10
DATE	



ENGINEER'S SEAL

CONSULTANT PROJECT NUMBER

25-2191



THE CITY OF WINNIPEG
PUBLIC WORKS DEPARTMENT

**KILCONA PARK ROADWAY CONSTRUCTION AND
HARBOURVIEW ROADWAY RECONSTRUCTION**

KILCONA PARK
ROAD CONSTRUCTION
(STA. 2+690 TO 2+775)

CITY DRAWING NUMBER	
SHEET 22	OF 48
CONSULTANT DRAWING NUMBER	