
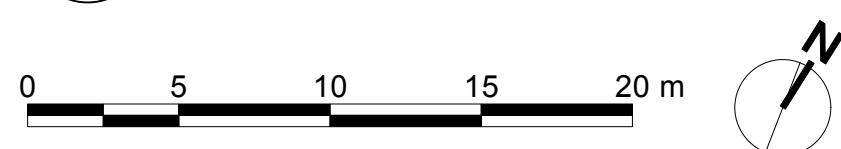
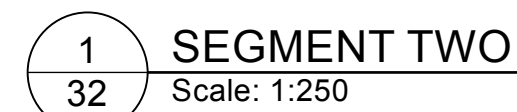


10. ANY AREA DISTURBED BY CONSTRUCTION NOT SHOWN ON THIS DRAWING MUST BE RETURNED TO ITS ORIGINAL CONDITION.

Plant Schedule				
Qty	Common Name	Botanical Name	Size	Comments
Deciduous Trees				
4	Hybrid Elm	Ulmus x 'Triumph'	65 mm cal.	3.5 to 4.0 m ht., 11 major branches 2.0 m above grade
8	American Linden	Tilia americana	65 mm cal.	3.5 to 4.0 m ht., 11 major branches 2.0 m above grade

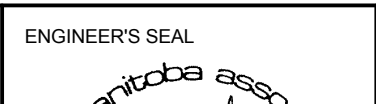

UNDERGROUND STRUCTURES		B.M. ELEV.		DESIGNED BY SL		HTFC PLANNING & DESIGN 500-115 Barnhart Avenue East Winnipeg, MB R3B 0R3 PHONE 204 944 1907 WEB HTFC.ca 		THE CITY OF WINNIPEG PUBLIC WORKS DEPARTMENT KILCONA PARK ROADWAY CONSTRUCTION AND HARBOUR VIEW ROADWAY RECONSTRUCTION MATERIALS & PLANTING PLAN - SEGMENT TWO		CITY DRAWING NUMBER	
SUPP. U/G STRUCTURES		DATE		DRAWN BY MRG						SHEET OF 32 48	
				CHECKED BY SL							
				APPROVED BY SL							
				HOR. SCALE 1:250							
LOCATION OF UNDERGROUND STRUCTURES AS SHOWN ARE BASED ON THE BEST INFORMATION AVAILABLE, BUT NO GUARANTEE IS GIVEN THAT ALL EXISTING UTILITIES ARE SHOWN OR THAT THE GIVEN LOCATIONS ARE EXACT. CONFIRMATION OF EXISTENCE AND EXACT LOCATION OF ALL SERVICES MUST BE OBTAINED FROM THE INDIVIDUAL UTILITIES BEFORE PROCEEDING WITH CONSTRUCTION.				VERTICAL AS NOTED		RELEASED FOR CONSTRUCTION		CONSULTANT PROJECT NUMBER 25-2191		CONSULTANT DRAWING NUMBER	
		A ISSUED FOR TENDER 26/06/26 SL				DATE MM/DD/YYYY					
		NO. REVISIONS DATE BY									