


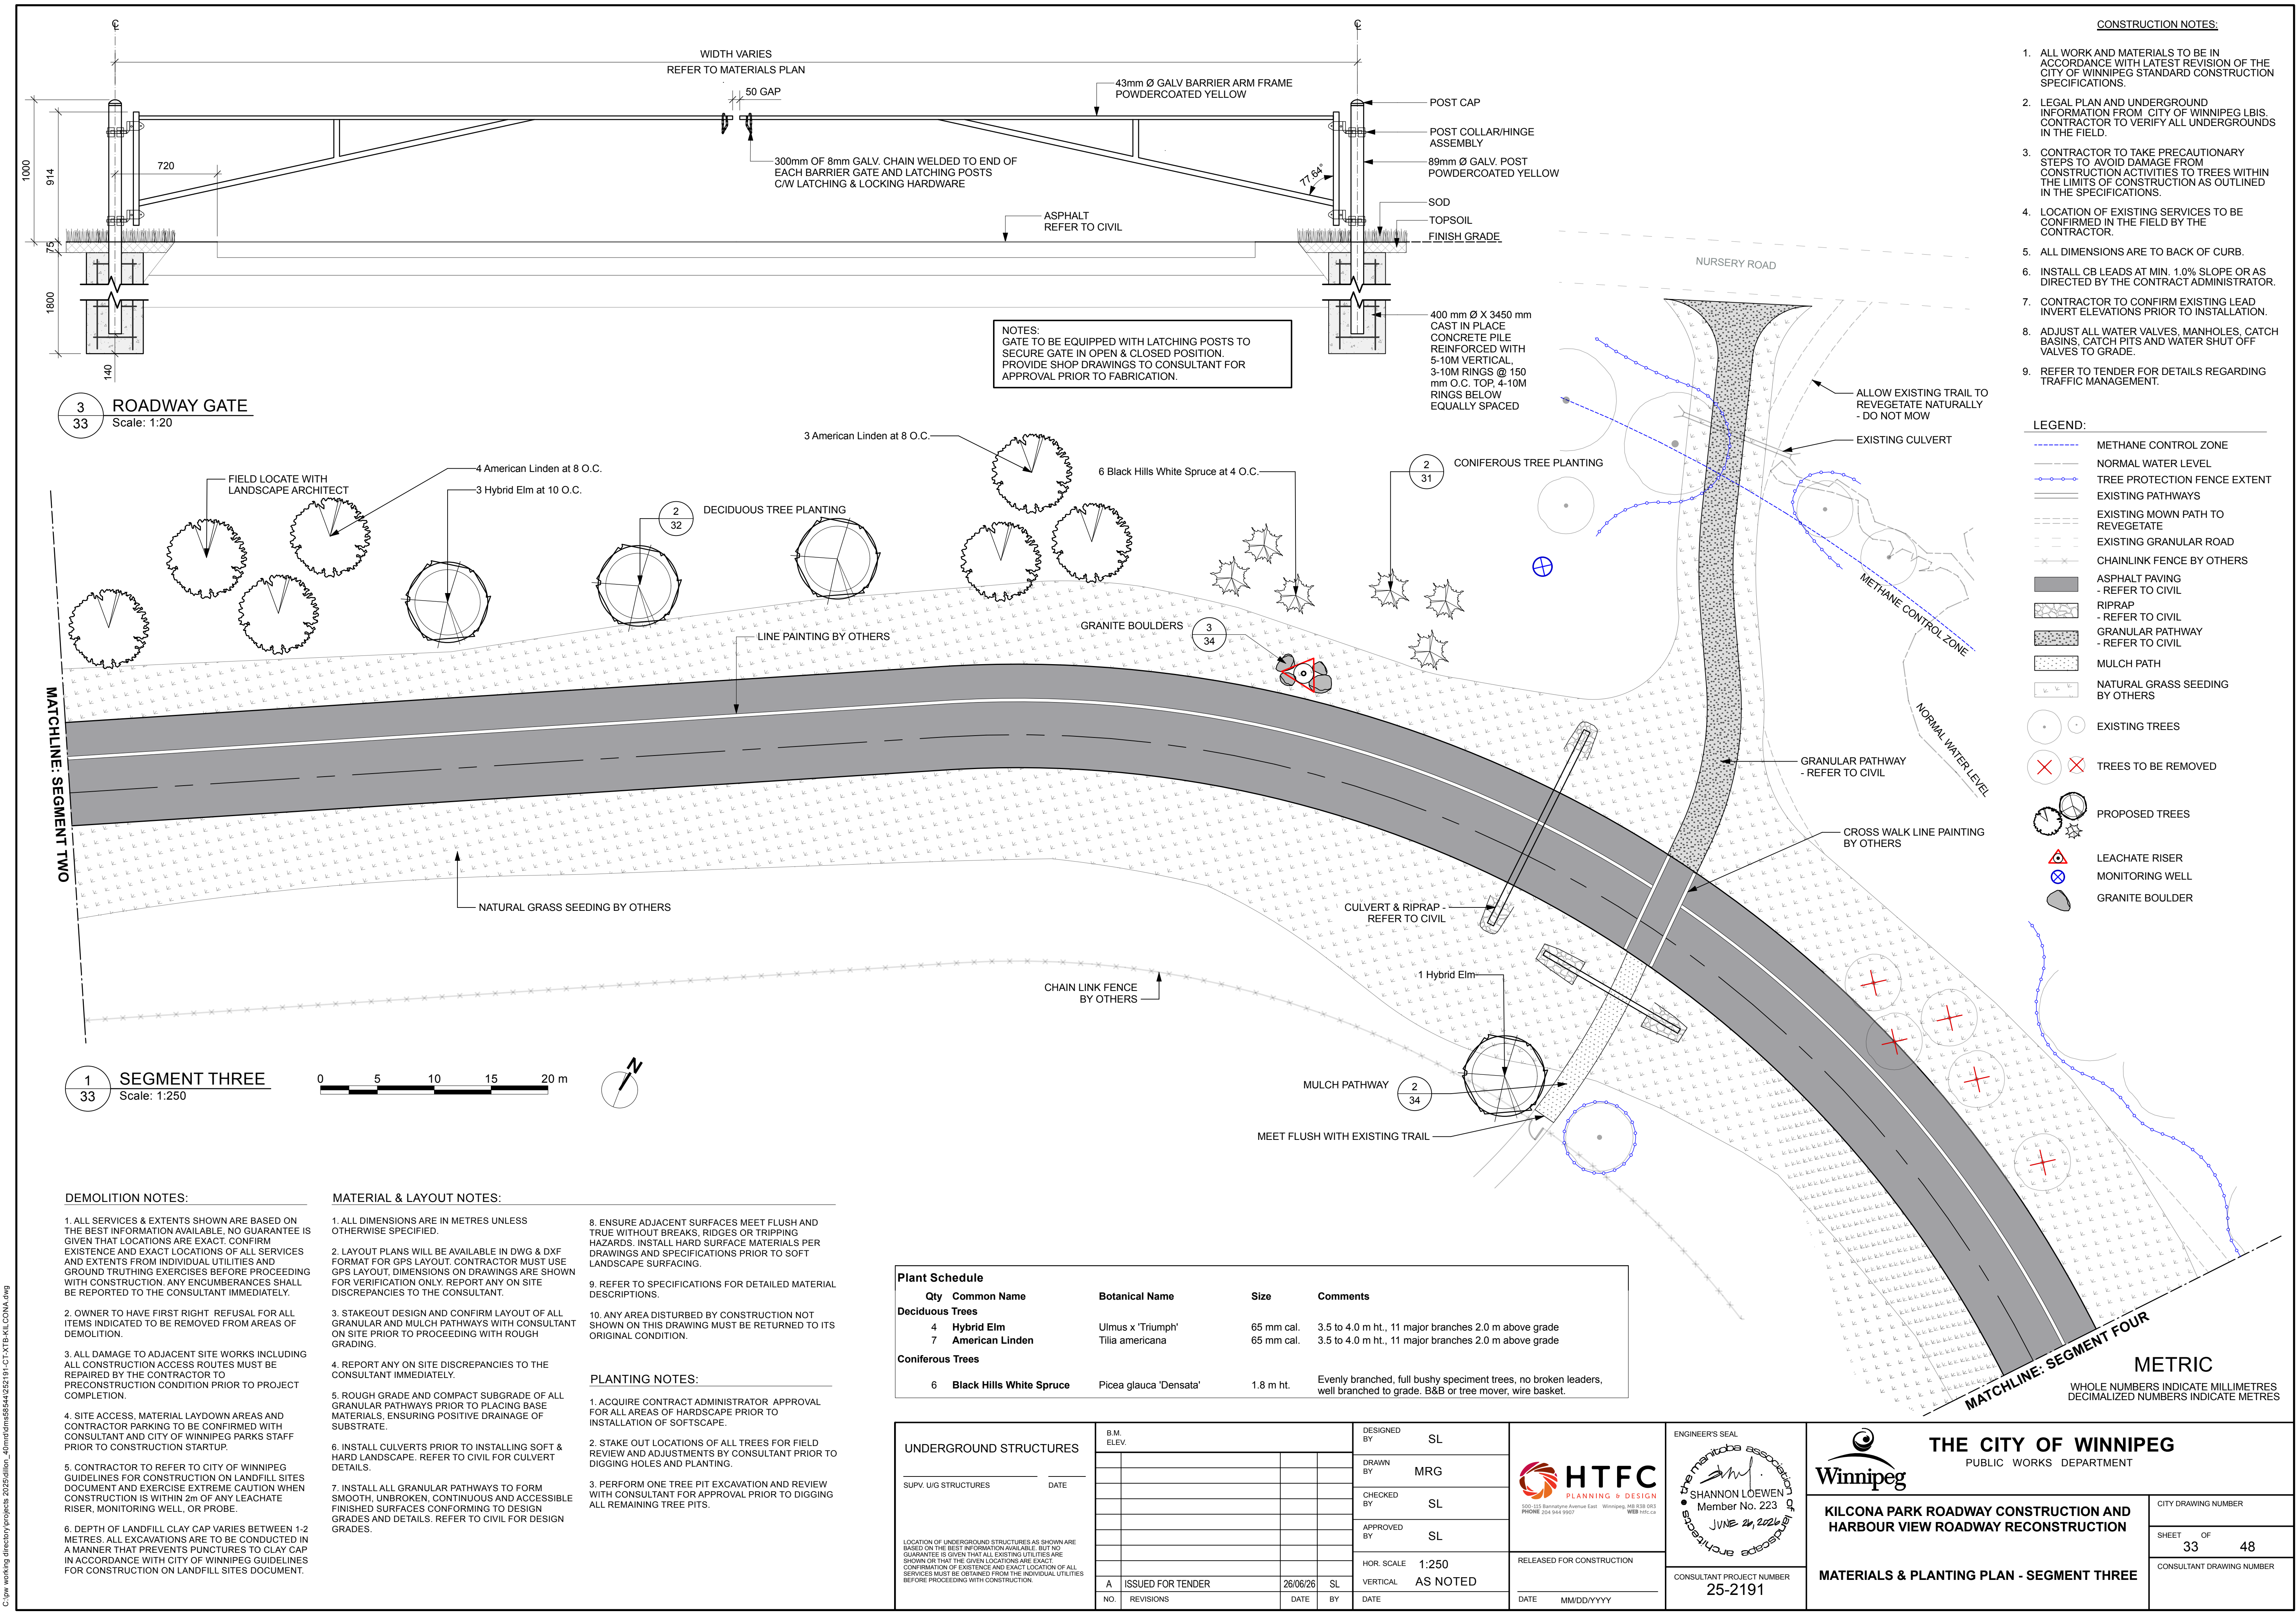

C:\pwworking\direct\projects\2025\allina_40m\dwg\m5854\252191-CT-1-KILCONA.dwg