

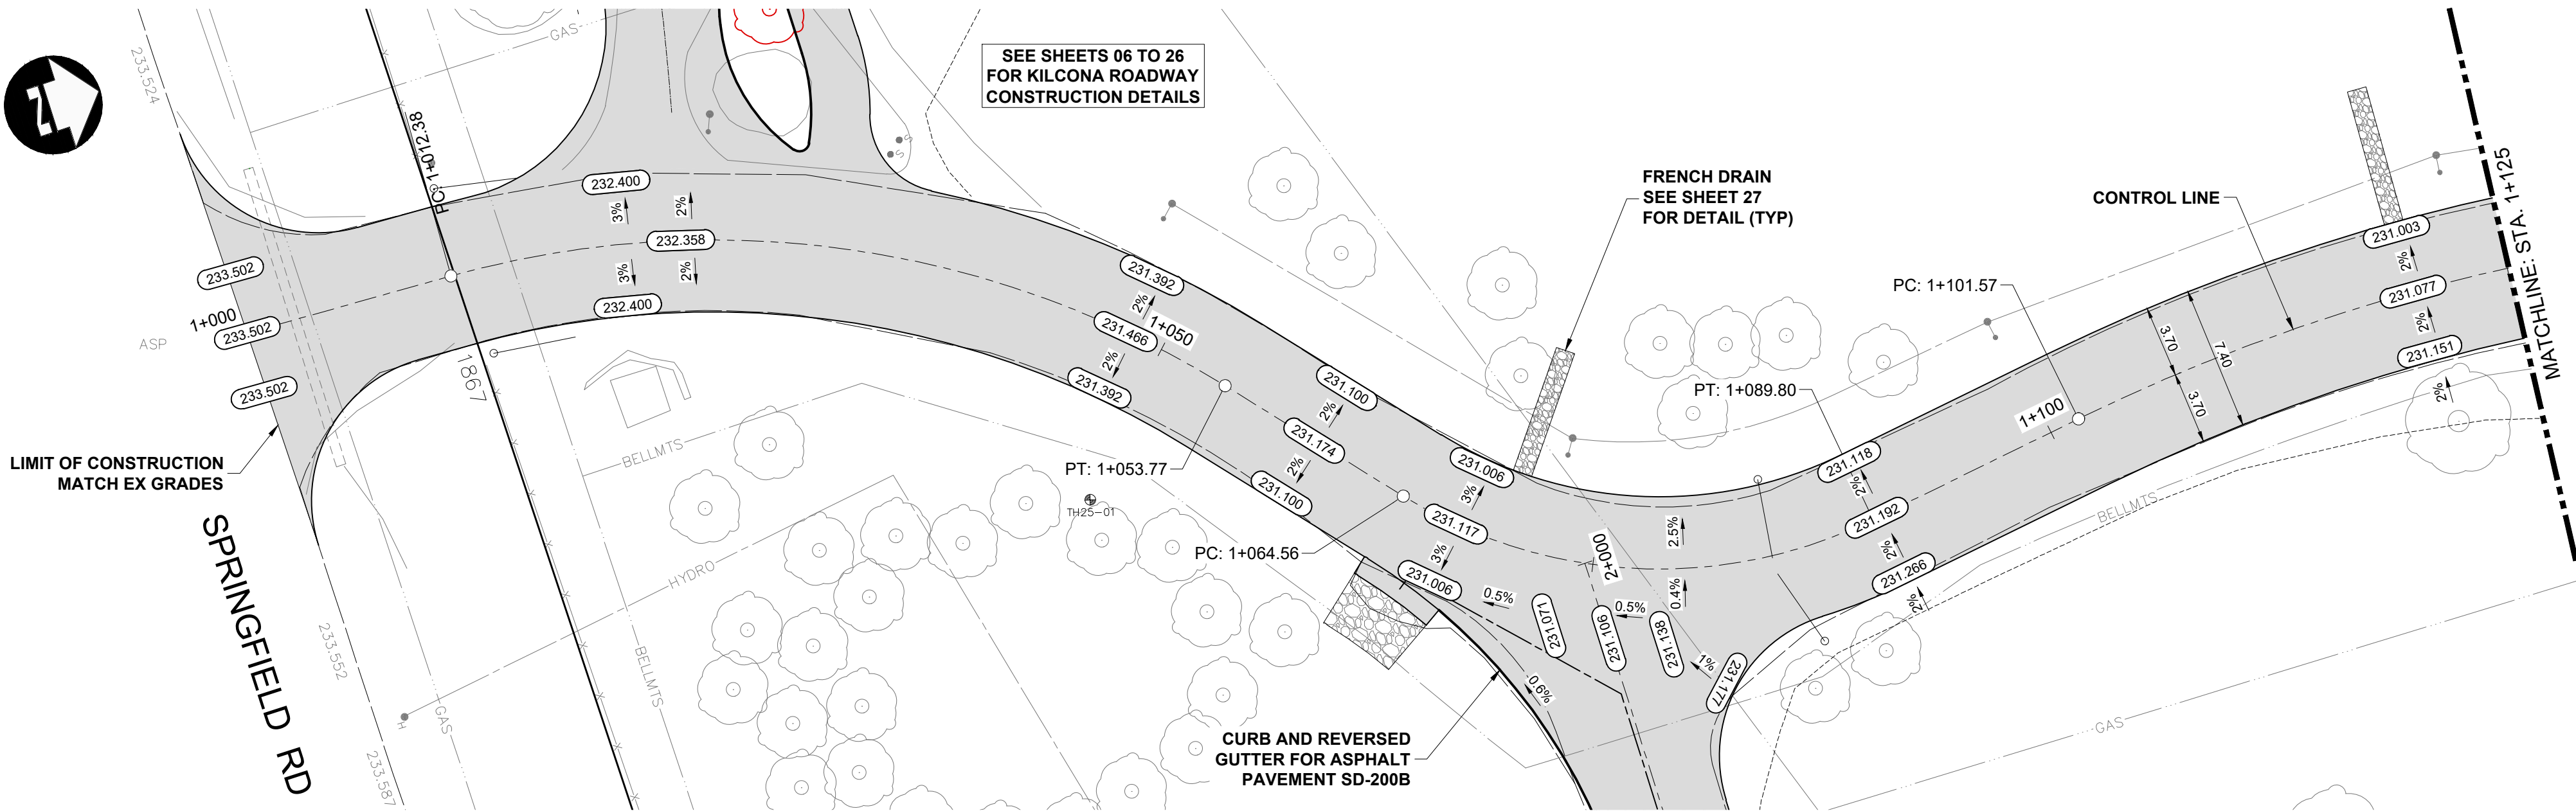


C:\pwworking\director\projects\2025\dillon_401h\csm56542\250191-CT-CON-HARBORVIEW.dwg

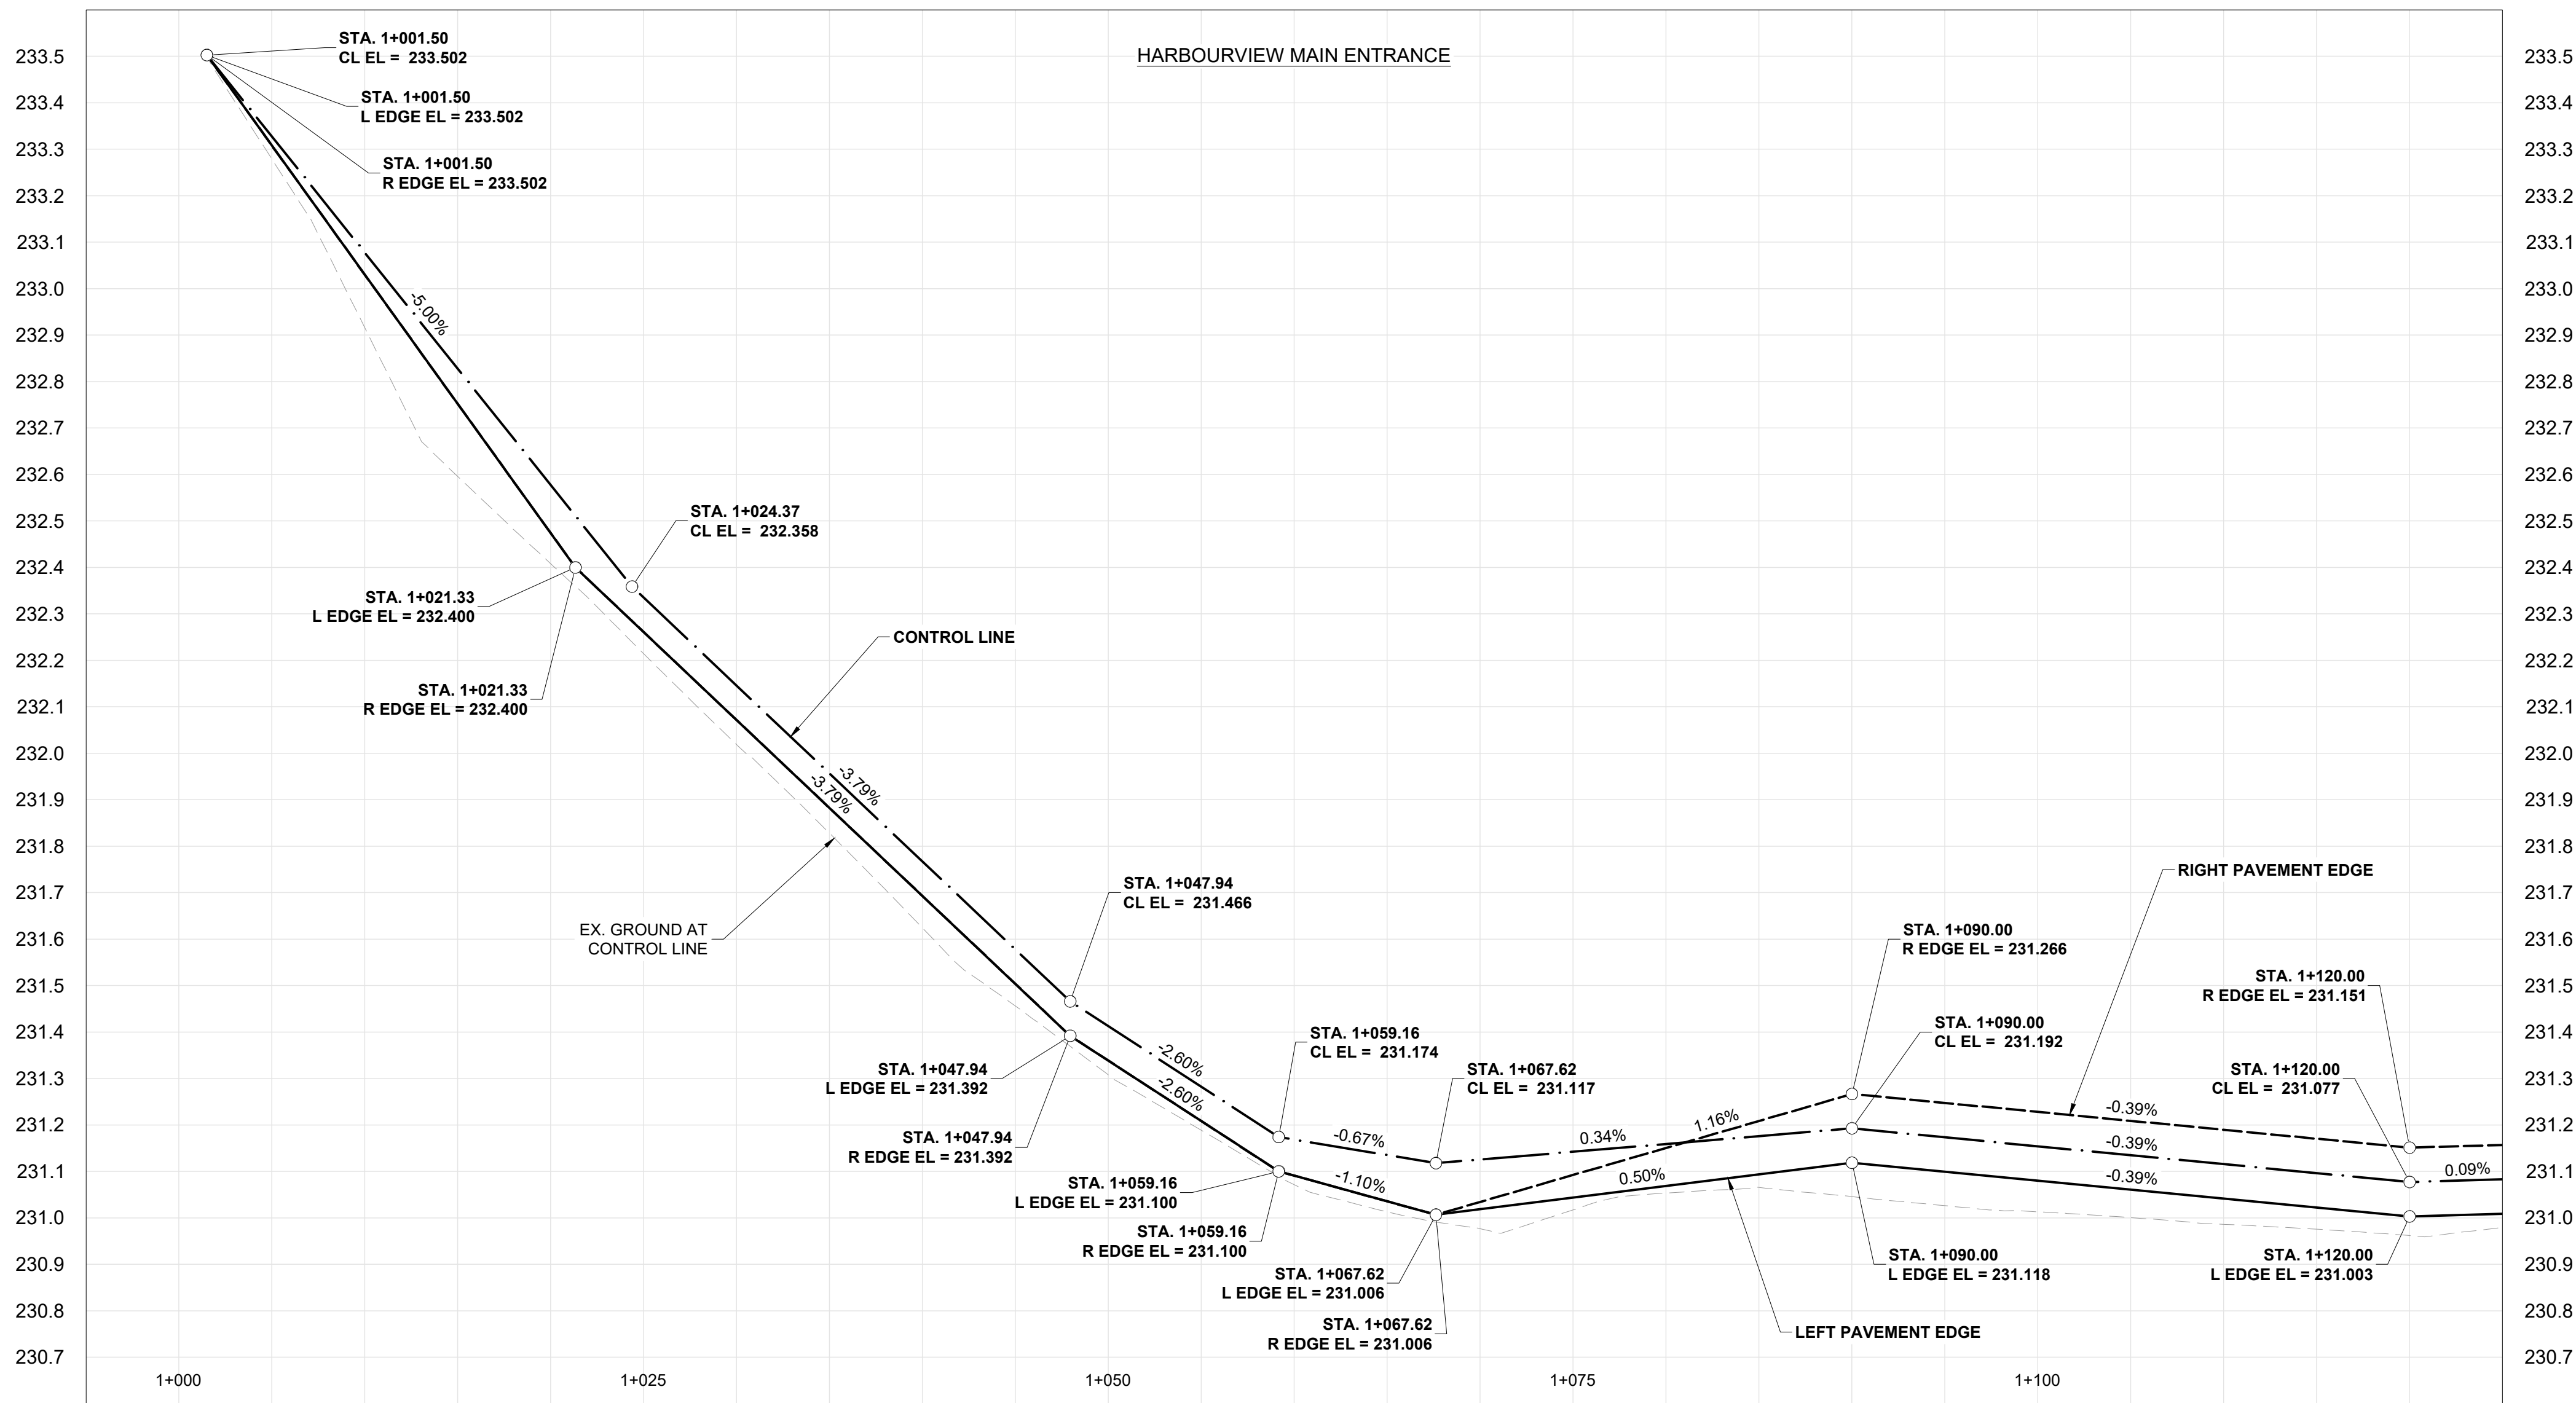

PRELIMINARY ONLY
NOT FOR CONSTRUCTION

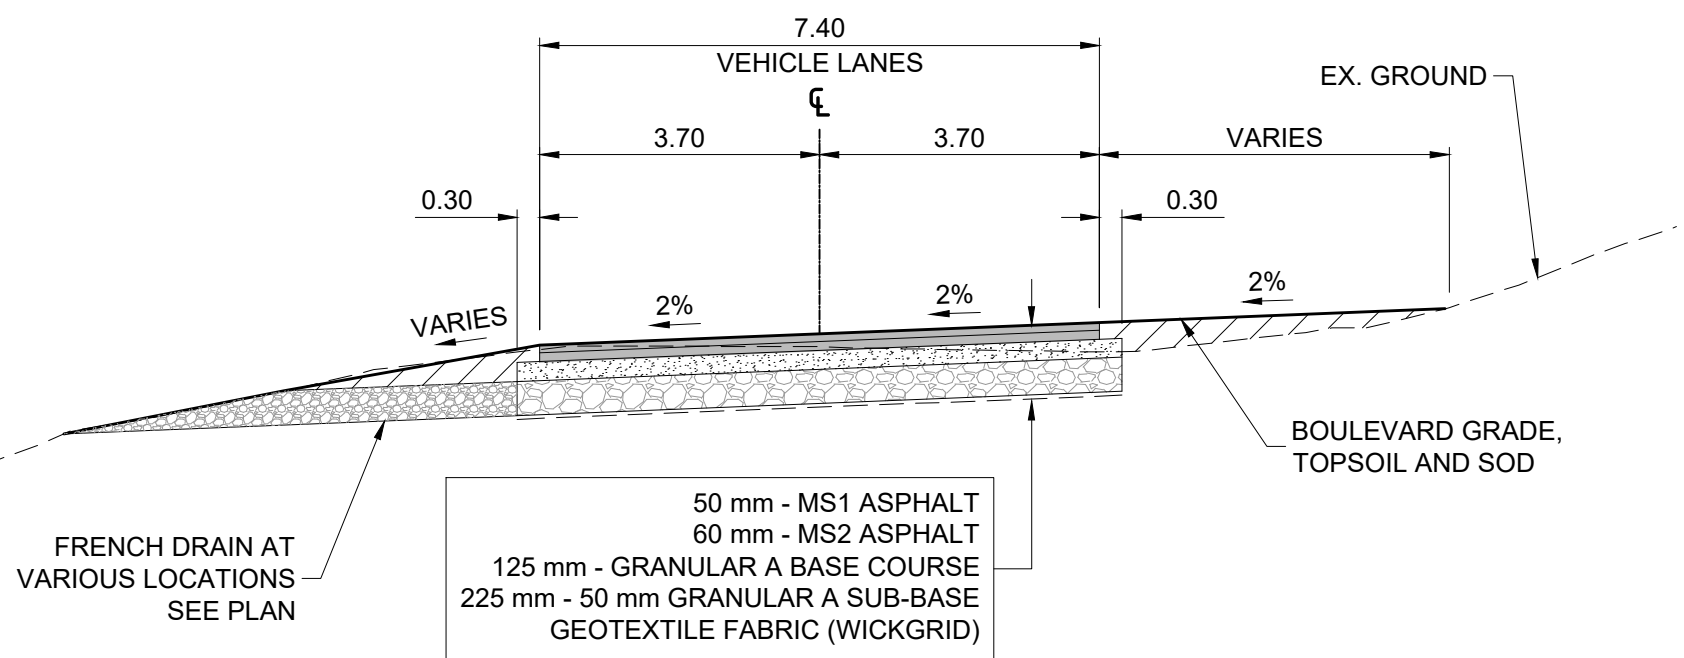

SECTION - STA. 1+100
SCALE: H:100, V:1:50

**ENGINEERS
GEOSCIENTISTS
MANITOBA**
Certificate of Authorization
Dillon Consulting Limited (MB)
No. 1789 Date: 2026/06/26

METRIC
WHOLE NUMBERS INDICATE MILLIMETRES
DECIMALIZED NUMBERS INDICATE METRES

HYDRANT	150 WM	WATERMAIN	150 WM	CONCRETE ROAD
VALVE	300 LDS	LAND DRAINAGE SEWER	300 LDS	ASPHALT ROAD
CURB STOP	250 WWS	WASTE WATER SEWER	250 WWS	CONC ROAD W/ASP OVERLAY
LIGHT STANDARD	HYDRO	HYDRO	HYDRO	CONCRETE SIDEWALK
HYDRO POLE	BELLMTS	BELLMTS	BELLMTS	ASPHALT PATH
TREE	100 GAS	GAS	100 GAS	PAVEMENT REPAIR FABRIC
GEODETIC BENCH MARK	T.S.	TRAFFIC SIGNALS	T.S.	GRASS/SOD
SURVEY BAR	S.L.	STREET LIGHTS	S.L.	ELEVATION
MANHOLE		TRAFFIC SIGNAL POLE		PROPERTY LINE
CATCH BASIN		PAVING STONE		CURB RAMP
CATCH PIT		CURB RENEWAL		DETECTABLE TILE
EXISTING	LEGEND-PLAN	PROPOSED	EXISTING	LEGEND-PLAN

UNDERGROUND STRUCTURES	B.M. ELEV.
SUPPLY U/G STRUCTURES	DATE
LOCATION OF UNDERGROUND STRUCTURES AS SHOWN ARE BASED ON THE BEST INFORMATION AVAILABLE. BUT NO GUARANTEE IS GIVEN THAT ALL EXISTING UTILITIES ARE SHOWN OR THAT THE GIVEN LOCATIONS ARE EXACT. CONFIRMATION OF EXISTENCE AND EXACT LOCATION OF ALL SERVICES MUST BE OBTAINED FROM THE INDIVIDUAL UTILITIES BEFORE PROCEEDING WITH CONSTRUCTION.	

DESIGNED BY	TJH
DRAWN BY	HDT
CHECKED BY	MRD
APPROVED BY	DBW
HOR. SCALE	1:250
VERTICAL	1:10
1 ISSUED FOR TENDER	26/06/26 DBW
NO. REVISIONS	DATE BY

RELEASED FOR CONSTRUCTION	DATE
CONSULTANT PROJECT NUMBER	25-2191

THE CITY OF WINNIPEG PUBLIC WORKS DEPARTMENT
KILCONA PARK ROADWAY CONSTRUCTION AND HARBORVIEW ROADWAY RECONSTRUCTION
HARBORVIEW ENTRANCE AND LOOP ROAD RECONSTRUCTION (1 OF 2)

CITY DRAWING NUMBER	SHEET 44 OF 48
CONSULTANT DRAWING NUMBER	