
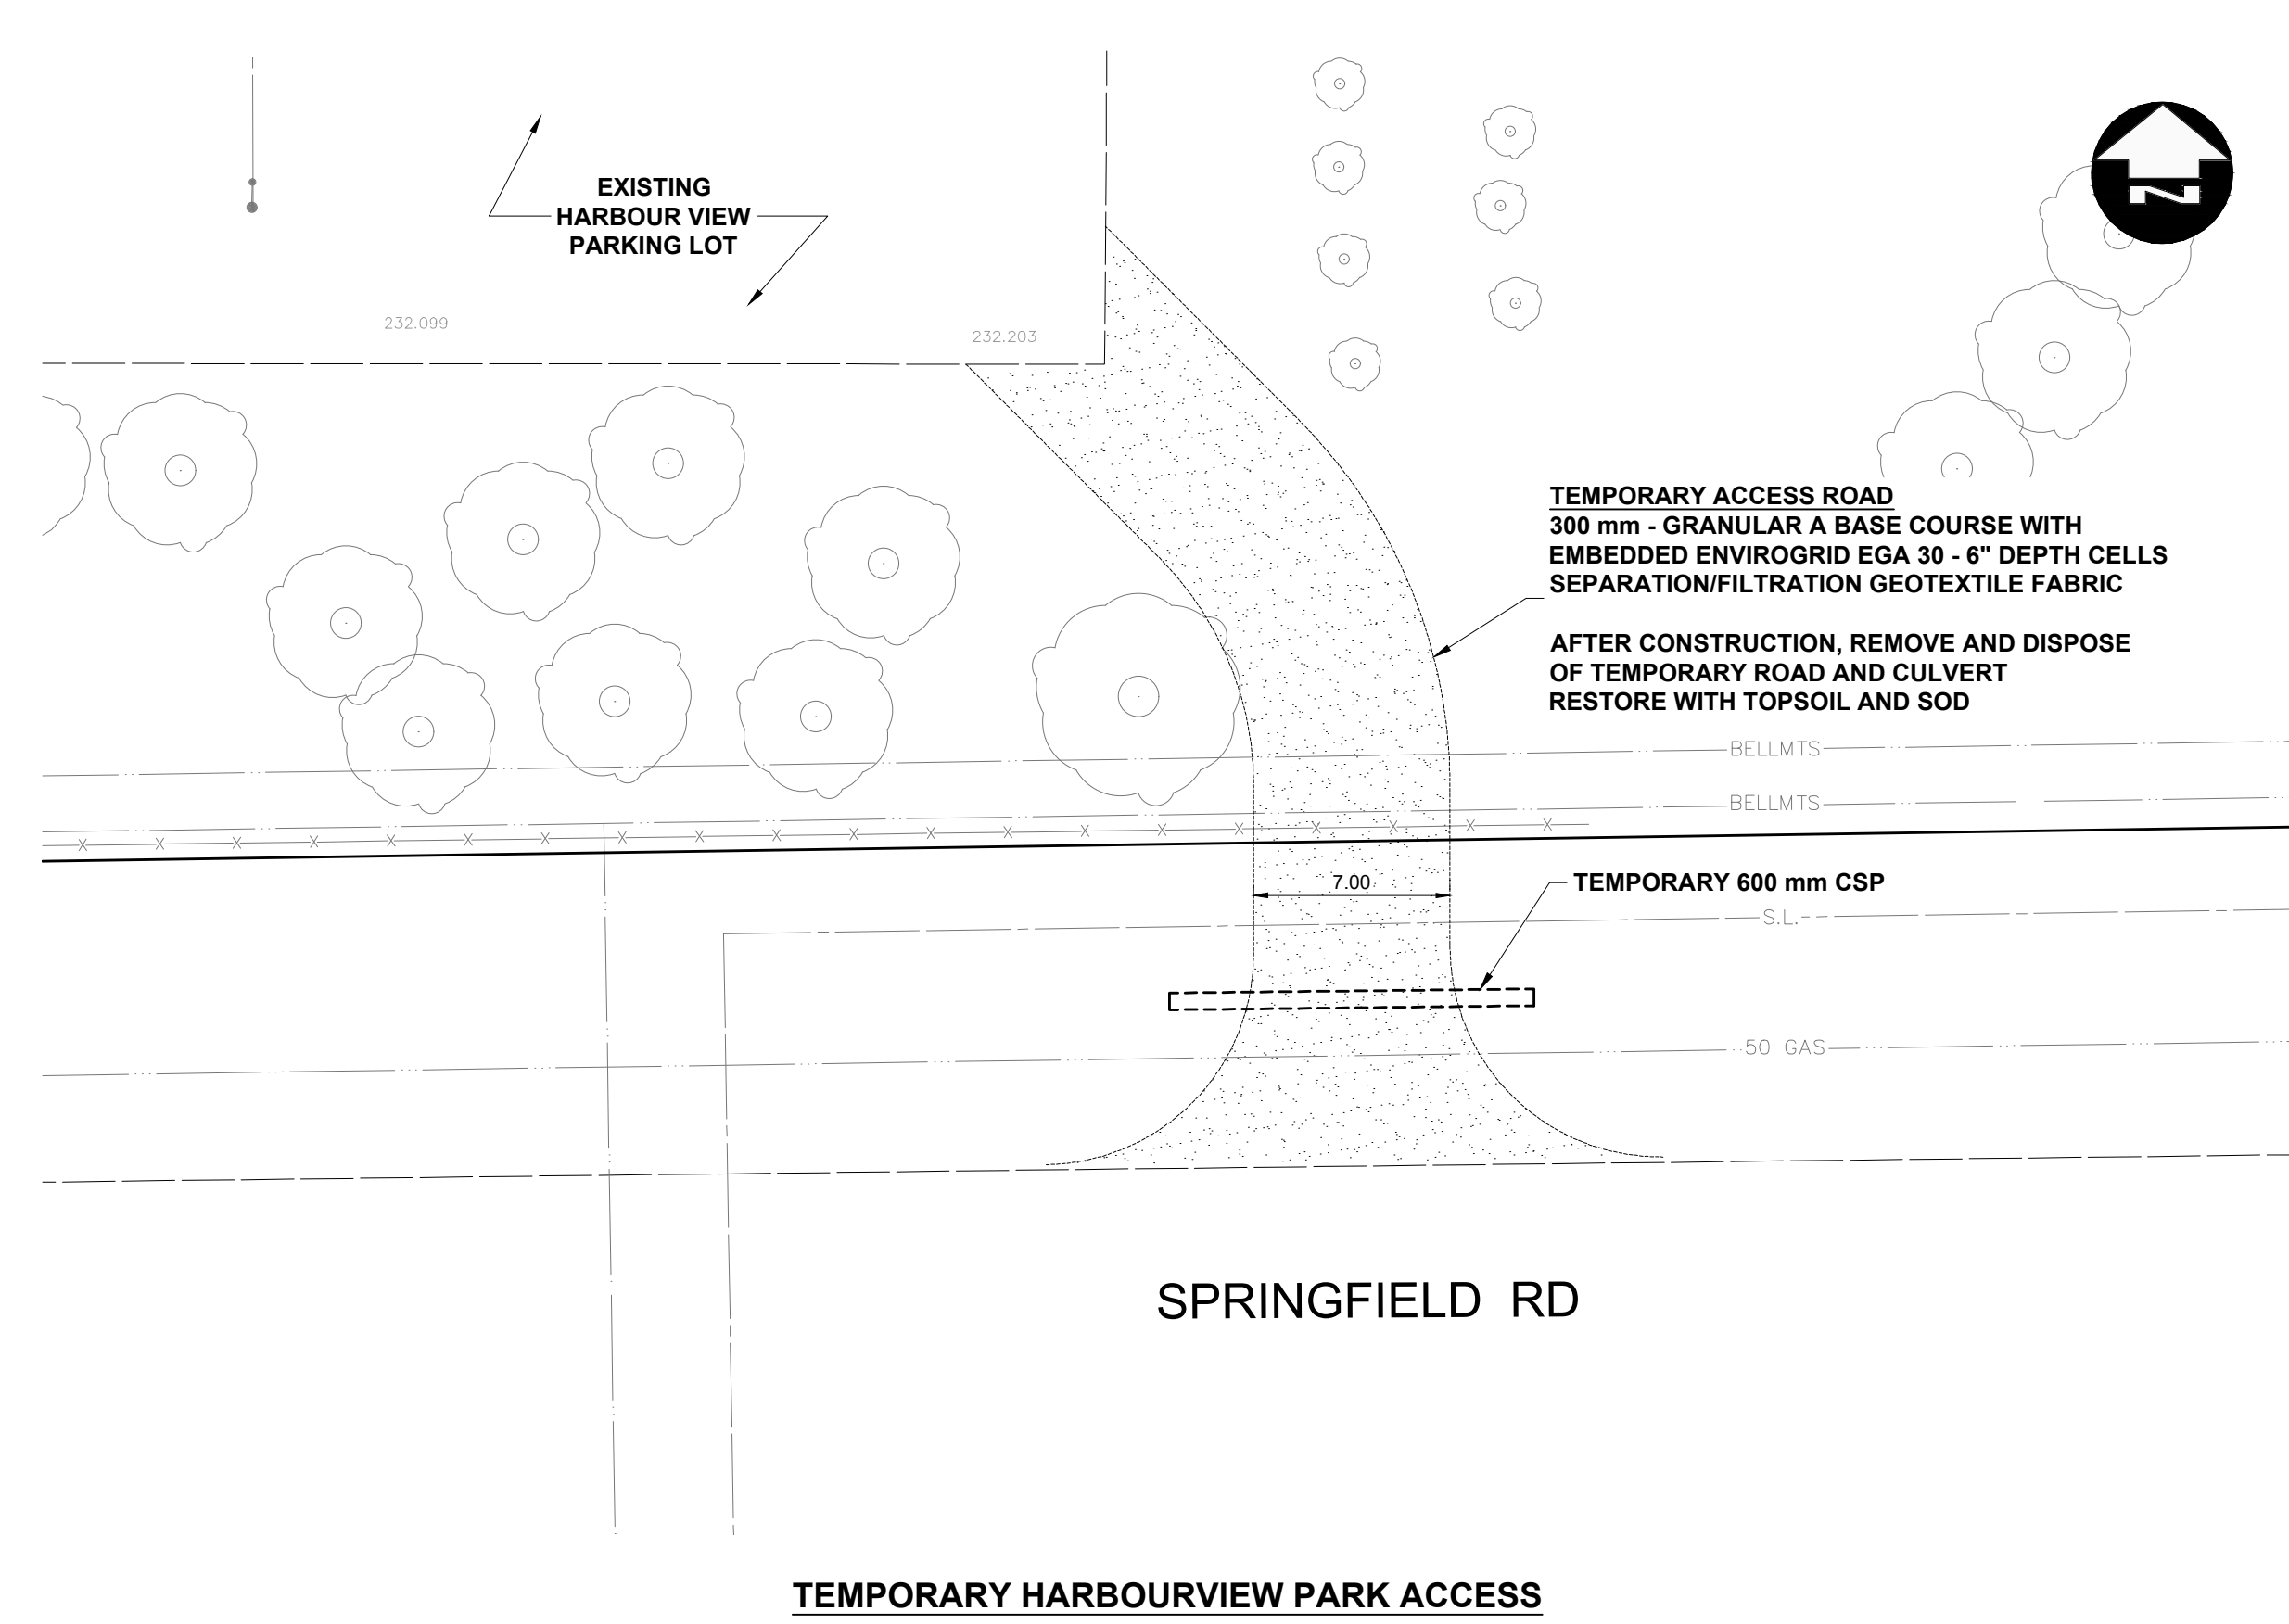


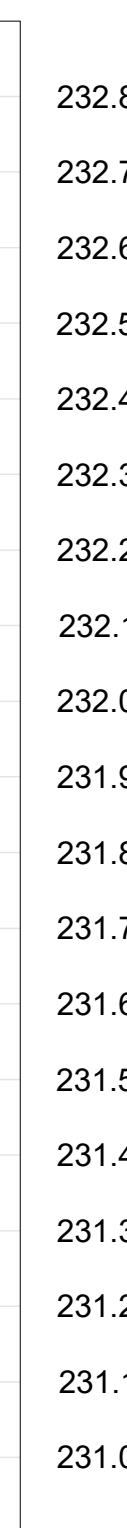

- ## CONSTRUCTION NOTES:
1. ALL WORK AND MATERIALS TO BE IN ACCORDANCE WITH LATEST REVISION OF THE CITY OF WINNIPEG STANDARD CONSTRUCTION SPECIFICATIONS.
 2. LEGAL PLAN AND UNDERGROUND INFORMATION FROM CITY OF WINNIPEG LBIS CONTRACTOR TO VERIFY ALL UNDERGROUNDS IN THE FIELD.
 3. CONTRACTOR TO TAKE PRECAUTIONARY STEPS TO AVOID DAMAGE FROM CONSTRUCTION ACTIVITIES TO TREES WITHIN THE LIMITS OF CONSTRUCTION AS OUTLINED IN THE SPECIFICATIONS.
 4. LOCATION OF EXISTING SERVICES TO BE CONFIRMED IN THE FIELD BY THE CONTRACTOR.
 5. ALL DIMENSIONS ARE TO BACK OF CURB.
 6. INSTALL CB LEADS AT MIN. 1.0% SLOPE OR AS DIRECTED BY THE CONTRACT ADMINISTRATOR.
 7. CONTRACTOR TO CONFIRM EXISTING LEAD INVERT ELEVATIONS PRIOR TO INSTALLATION.
 8. ADJUST ALL WATER VALVES, MANHOLES, CATCH BASINS, CATCH PITS AND WATER SHUT OFF VALVES TO GRADE.
 9. REFER TO TENDER FOR DETAILS REGARDING TRAFFIC MANAGEMENT.

PRELIMINARY ONLY
NOT FOR CONSTRUCTION

METRIC

WHOLE NUMBERS INDICATE MILLIMETRES
DECIMALIZED NUMBERS INDICATE METRES

HYDRANT VALVE CURB STOP LIGHT STANDARD HYDRO POLE TREE GEODETIC BENCH MARK SURVEY BAR MANHOLE CATCH BASIN CATCH PIT	150 WM 300 LDS 250 WWS HYDRO BELLMTS 100 GAS T.S. S.L. 	150 WM 300 LDS 250 WWS HYDRO BELLMTS 100 GAS T.S. S.L. 	CONCRETE ROAD ASPHALT ROAD CONC ROAD W/ASP OVERLAY CONCRETE SIDEWALK ASPHALT PATH PAVEMENT REPAIR FABRIC GRASS/SOD ELEVATION PROPERTY LINE CURB RAMP DETECTABLE TILE		UNDERGROUND STRUCTURES SUPV. U/G STRUCTURES DATE	B.M. ELEV. LOCATION OF UNDERGROUND STRUCTURES AS SHOWN ARE BASED ON THE BEST INFORMATION AVAILABLE, BUT NO GUARANTEE IS GIVEN THAT ALL EXISTING UTILITIES ARE SHOWN. THAT THE GIVEN LOCATIONS ARE EXACT. CONFIRMATION OF EXISTENCE AND EXACT LOCATION OF ALL SERVICES MUST BE OBTAINED FROM THE INDIVIDUAL UTILITIES BEFORE PROCEEDING WITH CONSTRUCTION.	DESIGNED BY TJH DRAWN BY HDT CHECKED BY MRD APPROVED BY DBW HOR. SCALE 1:250 VERTICAL 1:10		ENGINEER'S SEAL CONSULTANT PROJECT NUMBER 25-2191	THE CITY OF WINNIPEG PUBLIC WORKS DEPARTMENT KILCONA PARK ROADWAY CONSTRUCTION AND HARBOURVIEW ROADWAY RECONSTRUCTION HARBOURVIEW EAST-WEST PARKING ROAD RECONSTRUCTION (2 OF 2)	CITY DRAWING NUMBER SHEET 47 OF 48 CONSULTANT DRAWING NUMBER
---	---	---	--	--	---	--	---	--	--	--	--