



C:\pwworking\director\projects\2025\dillon_400\h\cma56542\252191-CT-CON-HARBOURVIEW.dwg

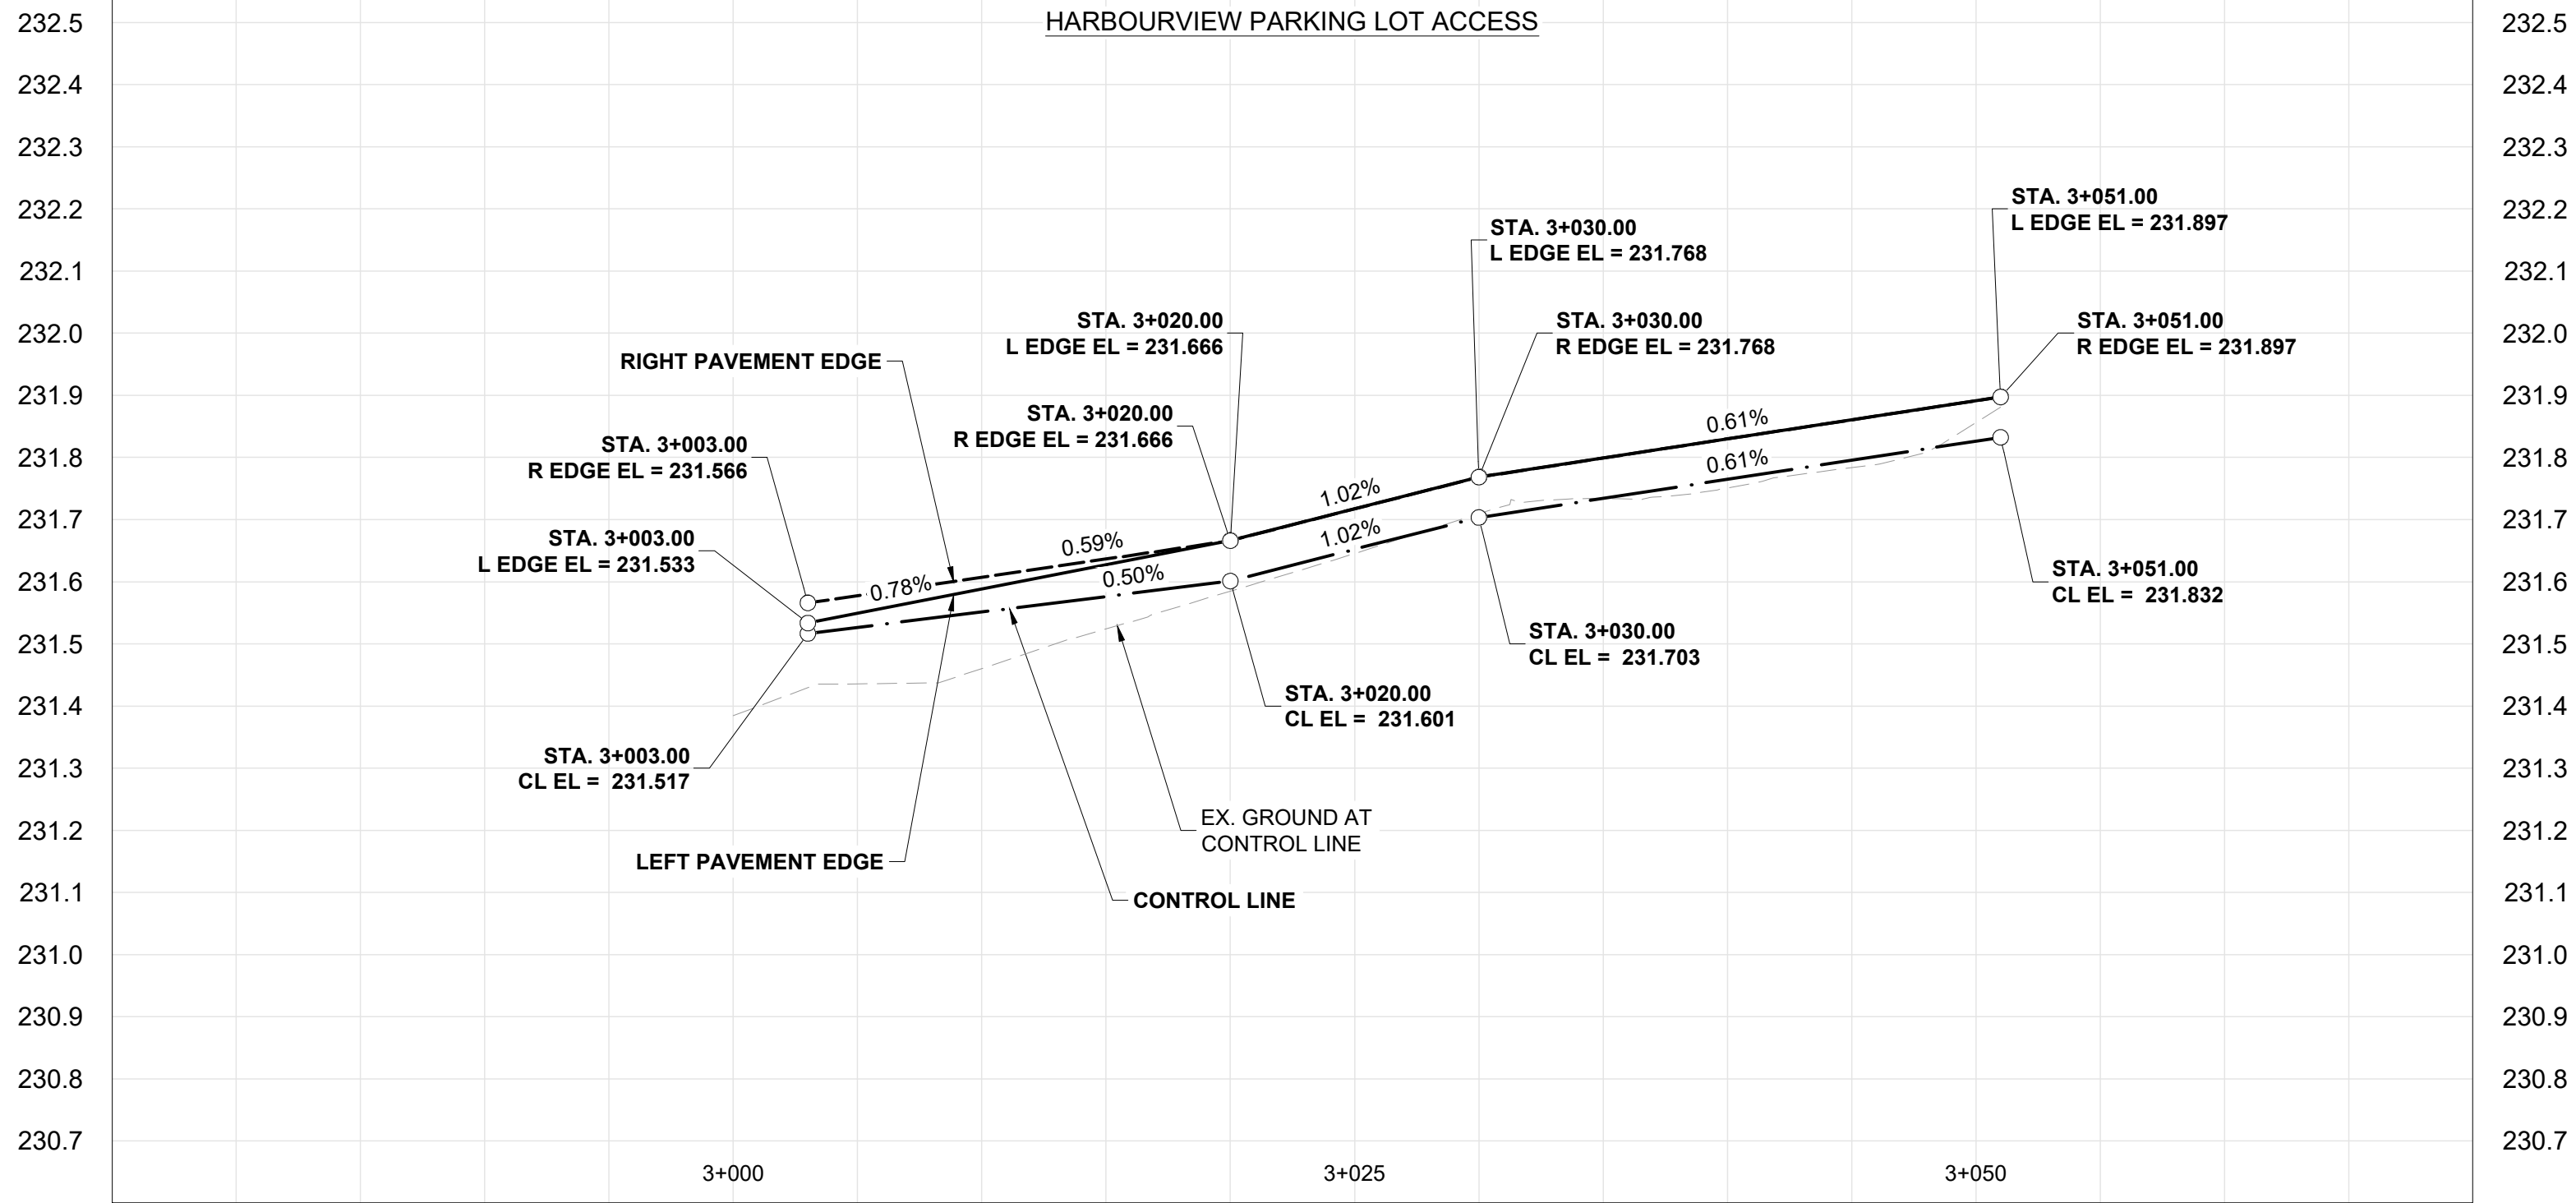

- CONSTRUCTION NOTES:
1. ALL WORK AND MATERIALS TO BE IN ACCORDANCE WITH LATEST REVISION OF THE CITY OF WINNIPEG STANDARD CONSTRUCTION SPECIFICATIONS.
 2. LEGAL PLAN AND UNDERGROUND INFORMATION FROM CITY OF WINNIPEG LBIS. CONTRACTOR TO VERIFY ALL UNDERGROUNDS IN THE FIELD.
 3. CONTRACTOR TO TAKE PRECAUTIONARY STEPS TO AVOID DAMAGE FROM CONSTRUCTION ACTIVITIES TO TREES WITHIN THE LIMITS OF CONSTRUCTION AS OUTLINED IN THE SPECIFICATIONS.
 4. LOCATION OF EXISTING SERVICES TO BE CONFIRMED IN THE FIELD BY THE CONTRACTOR.
 5. ALL DIMENSIONS ARE TO BACK OF CURB.
 6. INSTALL CB LEADS AT MIN. 1.0% SLOPE OR AS DIRECTED BY THE CONTRACT ADMINISTRATOR.
 7. CONTRACTOR TO CONFIRM EXISTING LEAD INVERT ELEVATIONS PRIOR TO INSTALLATION.
 8. ADJUST ALL WATER VALVES, MANHOLES, CATCH BASINS, CATCH PITS AND WATER SHUT OFF VALVES TO GRADE.
 9. REFER TO TENDER FOR DETAILS REGARDING TRAFFIC MANAGEMENT.

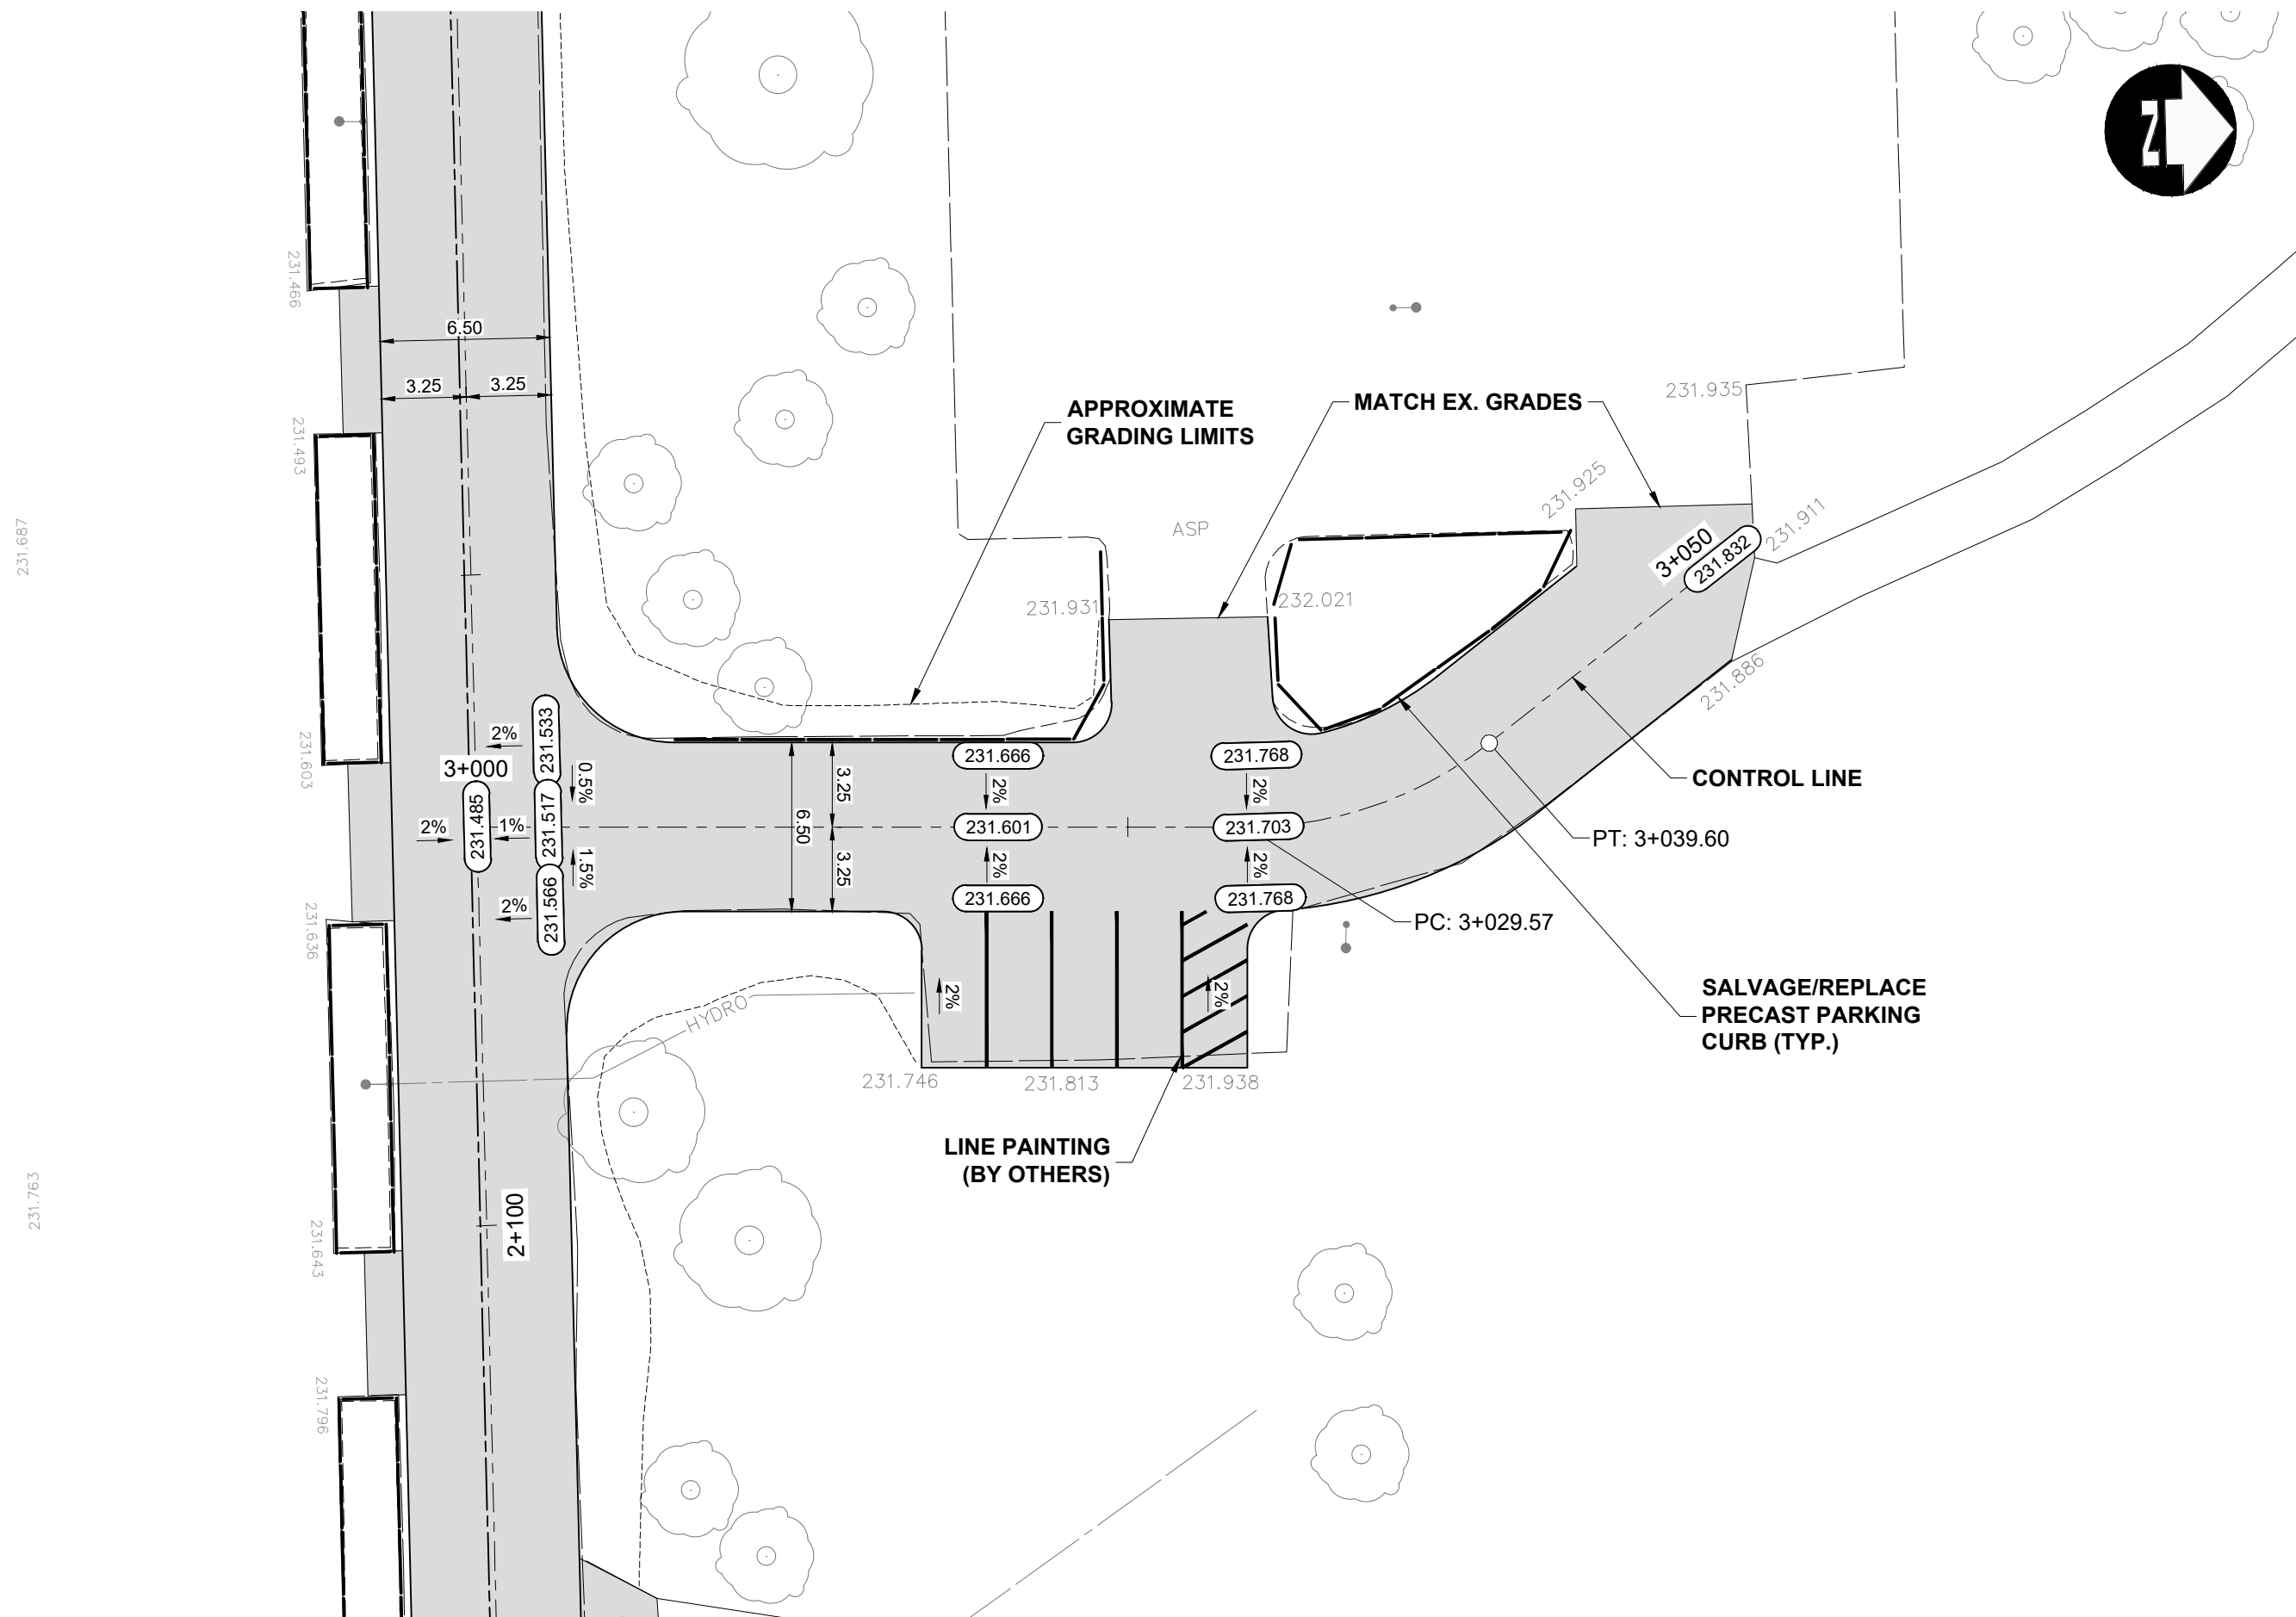

PRELIMINARY ONLY
NOT FOR CONSTRUCTION

**ENGINEERS
GEOSCIENTISTS
MANITOBA**
Certificate of Authorization
Dillon Consulting Limited (MB)
No. 1789 Date: 2026/06/26

METRIC
WHOLE NUMBERS INDICATE MILLIMETRES
DECIMALIZED NUMBERS INDICATE METRES

	HYDRANT		150 WM	WATERMAIN		300 LDS	CONCRETE ROAD	
	CURB STOP		250 WWS	LAND DRAINAGE SEWER		250 WWS	CONC ROAD W/ASP OVERLAY	
	LIGHT STANDARD		BELLMTS	HYDRO		BELLMTS	CONCRETE SIDEWALK	
	HYDRO POLE		100 GAS	BELLMTS		100 GAS	PAVEMENT REPAIR FABRIC	
	TREE		T.S.	GAS		T.S.	GRASS/SOD	
	GEODETIC BENCH MARK		S.L.	TRAFFIC SIGNALS		S.L.	ELEVATION	
	SURVEY BAR			TRAFFIC SIGNAL POLE			PROPERTY LINE	
	MANHOLE			CURB RENEWAL			DETECTABLE TILE	
	CATCH BASIN			EXISTING			EXISTING	
	CATCH PIT			EXISTING			LEGEND-PLAN	
	LEGEND-PLAN			LEGEND-PLAN			LEGEND-PLAN	

UNDERGROUND STRUCTURES

SUPPLY U/G STRUCTURES DATE

LOCATION OF UNDERGROUND STRUCTURES AS SHOWN ARE BASED ON THE BEST INFORMATION AVAILABLE. BUT NO GUARANTEE IS GIVEN THAT ALL EXISTING UTILITIES ARE SHOWN OR THAT THE GIVEN LOCATIONS ARE EXACT. CONFIRMATION OF EXISTENCE AND EXACT LOCATION OF ALL SERVICES MUST BE OBTAINED FROM THE INDIVIDUAL UTILITIES BEFORE PROCEEDING WITH CONSTRUCTION.

B.M. ELEV.	DESIGNED BY	TJH
	DRAWN BY	HDT
	CHECKED BY	MRD
	APPROVED BY	DBW
	HOR. SCALE	1:250
	VERTICAL	1:10
1	ISSUED FOR TENDER	26/06/26 DBW
NO.	REVISIONS	DATE BY

RELEASED FOR CONSTRUCTION	DATE	BY

ENGINEER'S SEAL	THE CITY OF WINNIPEG PUBLIC WORKS DEPARTMENT
	KILCONA PARK ROADWAY CONSTRUCTION AND HARBOURVIEW ROADWAY RECONSTRUCTION
	HARBOURVIEW NORTH PARKING ROAD RECONSTRUCTION
	CITY DRAWING NUMBER
	SHEET 48 OF 48
	CONSULTANT DRAWING NUMBER

CONSULTANT PROJECT NUMBER	25-2191
---------------------------	---------