



THE CITY OF WINNIPEG

PUBLIC WORKS DEPARTMENT

KILCONA PARK ROADWAY CONSTRUCTION AND HARBOURVIEW ROADWAY RECONSTRUCTION

TENDER NO. 467-2026

DRAWING LIST

KILCONA PARK

- 01 - KEY MAP
- 02 - CONTROL LINE GEOMETRY (1 OF 4)
- 03 - CONTROL LINE GEOMETRY (2 OF 4)
- 04 - CONTROL LINE GEOMETRY (3 OF 4)
- 05 - CONTROL LINE GEOMETRY (4 OF 4)
- 06 - ROAD CONSTRUCTION (STA. 1+100 TO 1+200) PLAN
- 07 - ROAD CONSTRUCTION (STA. 1+100 TO 1+200) PROFILE
- 08 - ROAD CONSTRUCTION (STA. 1+200 TO 1+300)
- 09 - ROAD CONSTRUCTION (STA. 1+300 TO 1+410)
- 10 - ROAD CONSTRUCTION (STA. 1+410 TO 1+525)
- 11 - ROAD CONSTRUCTION (STA. 1+525 TO 1+640)
- 12 - ROAD CONSTRUCTION (STA. 1+640 TO 1+755)
- 13 - ROAD CONSTRUCTION (STA. 1+775 TO 1+860)
- 14 - ROAD CONSTRUCTION (STA. 1+860 TO 1+970)
- 15 - ROAD CONSTRUCTION (STA. 1+970 TO 2+035)
- 16 - ROAD CONSTRUCTION (STA. 2+035 TO 2+140)
- 17 - ROAD CONSTRUCTION (STA. 2+140 TO 2+215)
- 18 - ROAD CONSTRUCTION (STA. 2+215 TO 2+305)
- 19 - ROAD CONSTRUCTION (STA. 2+305 TO 2+440)
- 20 - ROAD CONSTRUCTION (STA. 2+440 TO 2+560)
- 21 - ROAD CONSTRUCTION (STA. 2+560 TO 2+690)
- 22 - ROAD CONSTRUCTION (STA. 2+690 TO 2+775)
- 23 - ROAD CONSTRUCTION (STA. 2+775 TO 2+855)
- 24 - ROAD CONSTRUCTION (STA. 2+855 TO 2+970)
- 25 - ROAD CONSTRUCTION (STA. 2+970 TO 3+105)
- 26 - ROAD CONSTRUCTION (STA. 3+105 TO 3+175)
- 27 - CULVERTS AND DETAILS
- 28 - STRUCTURAL DETAILS
- 29 - WEIGH SCALE REMOVALS
- 30 - MATERIALS AND PLANTING KEY PLAN
- 31 - MATERIALS AND PLANTING PLAN - SEGMENT ONE
- 32 - MATERIALS AND PLANTING PLAN - SEGMENT TWO
- 33 - MATERIALS AND PLANTING PLAN - SEGMENT THREE
- 34 - MATERIALS AND PLANTING PLAN - SEGMENT FOUR

- 35 - MATERIALS AND PLANTING PLAN - SEGMENT FIVE
- 36 - MATERIALS AND PLANTING PLAN - SEGMENT SIX
- 37 - MATERIALS AND PLANTING PLAN - SEGMENT SEVEN
- 38 - MATERIALS AND PLANTING PLAN - SEGMENT EIGHT
- 39 - MATERIALS AND PLANTING PLAN - SEGMENT NINE
- 40 - MATERIALS AND PLANTING PLAN - SEGMENT TEN
- 41 - MATERIALS AND PLANTING PLAN - SEGMENT ELEVEN
- 42 - MATERIALS AND PLANTING PLAN - SEGMENT TWELVE

HARBOURVIEW

- 43 - CONTROL LINE GEOMETRY
- 44 - ENTRANCE AND LOOP ROAD RECONSTRUCTION (1 OF 2)
- 45 - ENTRANCE AND LOOP ROAD RECONSTRUCTION (2 OF 2)
- 46 - EAST-WEST PARKING ROAD RECONSTRUCTION (1 OF 2)
- 47 - EAST-WEST PARKING ROAD RECONSTRUCTION (2 OF 2)
- 48 - NORTH PARKING ROAD RECONSTRUCTION

LEGEND

LANDFILL LIMIT

METHANE CONTROL ZONE

LEACHATE RISER


PIEZOMETER

PIEZOMETER NEST

LYSIMETER

WATER WELL

SETTLEMENT PLATE

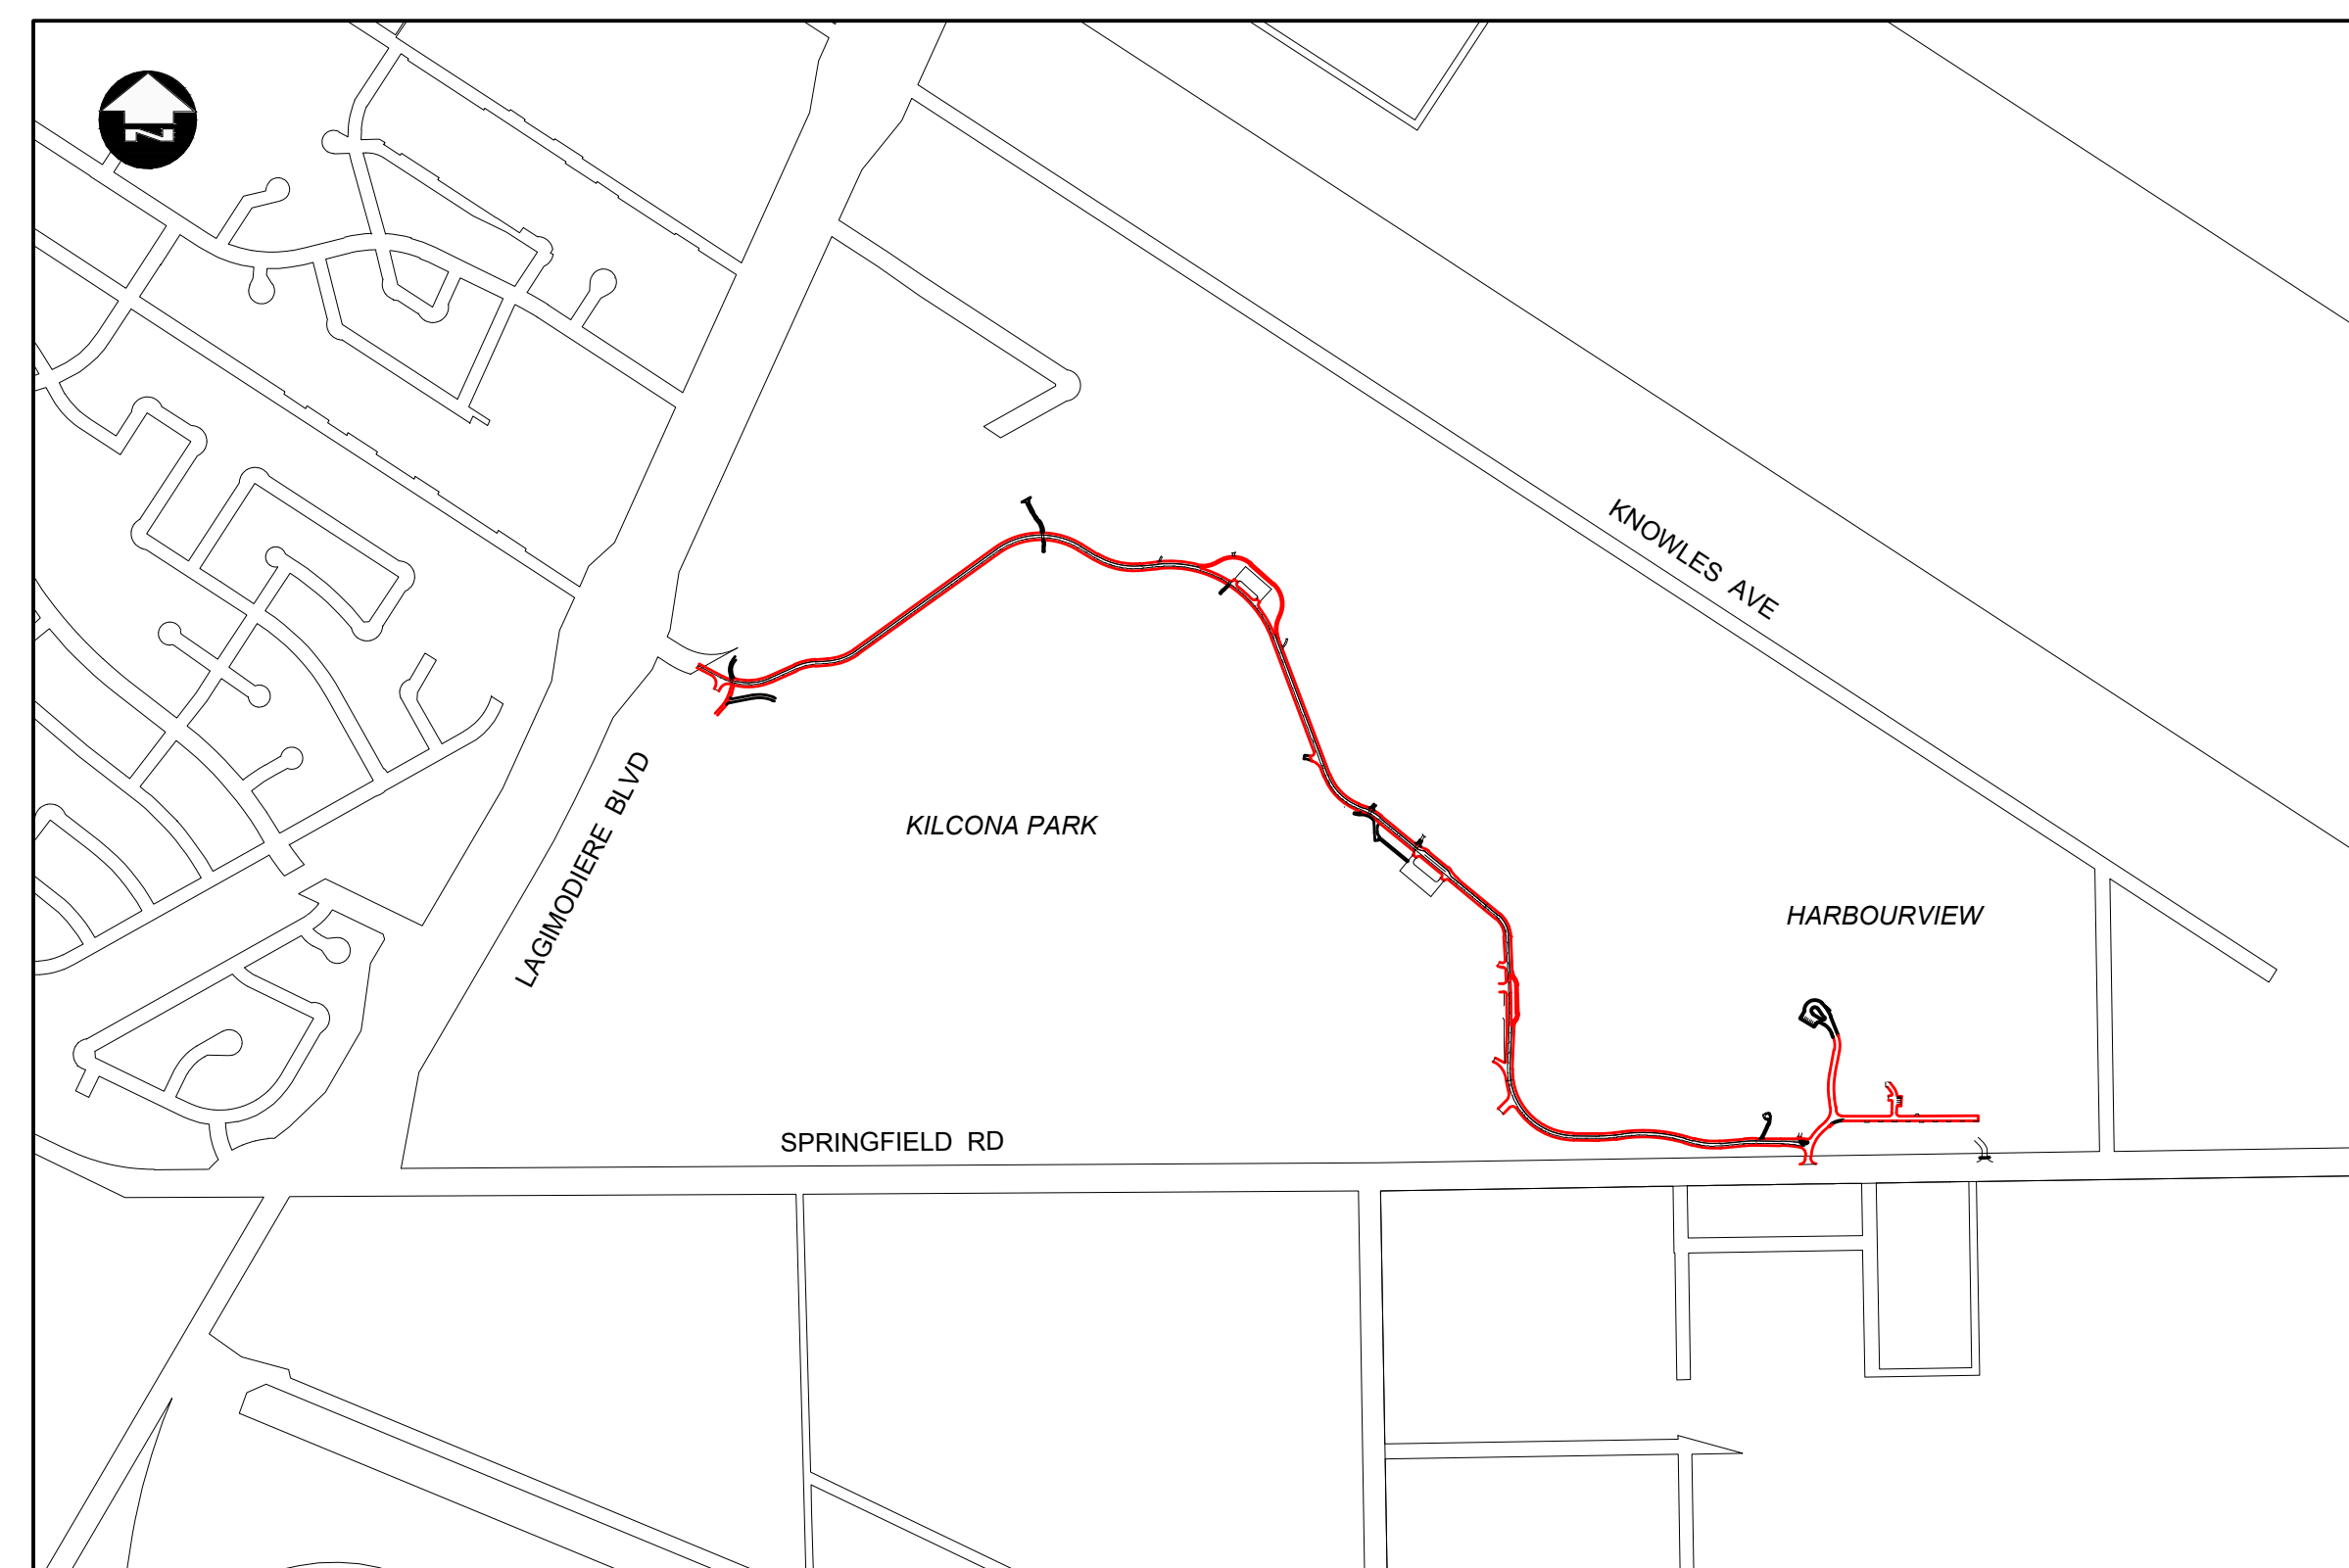

LOCATION PLAN



ENGINEERS
GEOSCIENTISTS
MANITOBA

Certificate of Authorization
Dillon Consulting Limited (MB)
No. 1789 Date: 2026/06/26

RELEASED FOR CONSTRUCTION

DATE

PRELIMINARY ONLY
NOT FOR CONSTRUCTION