
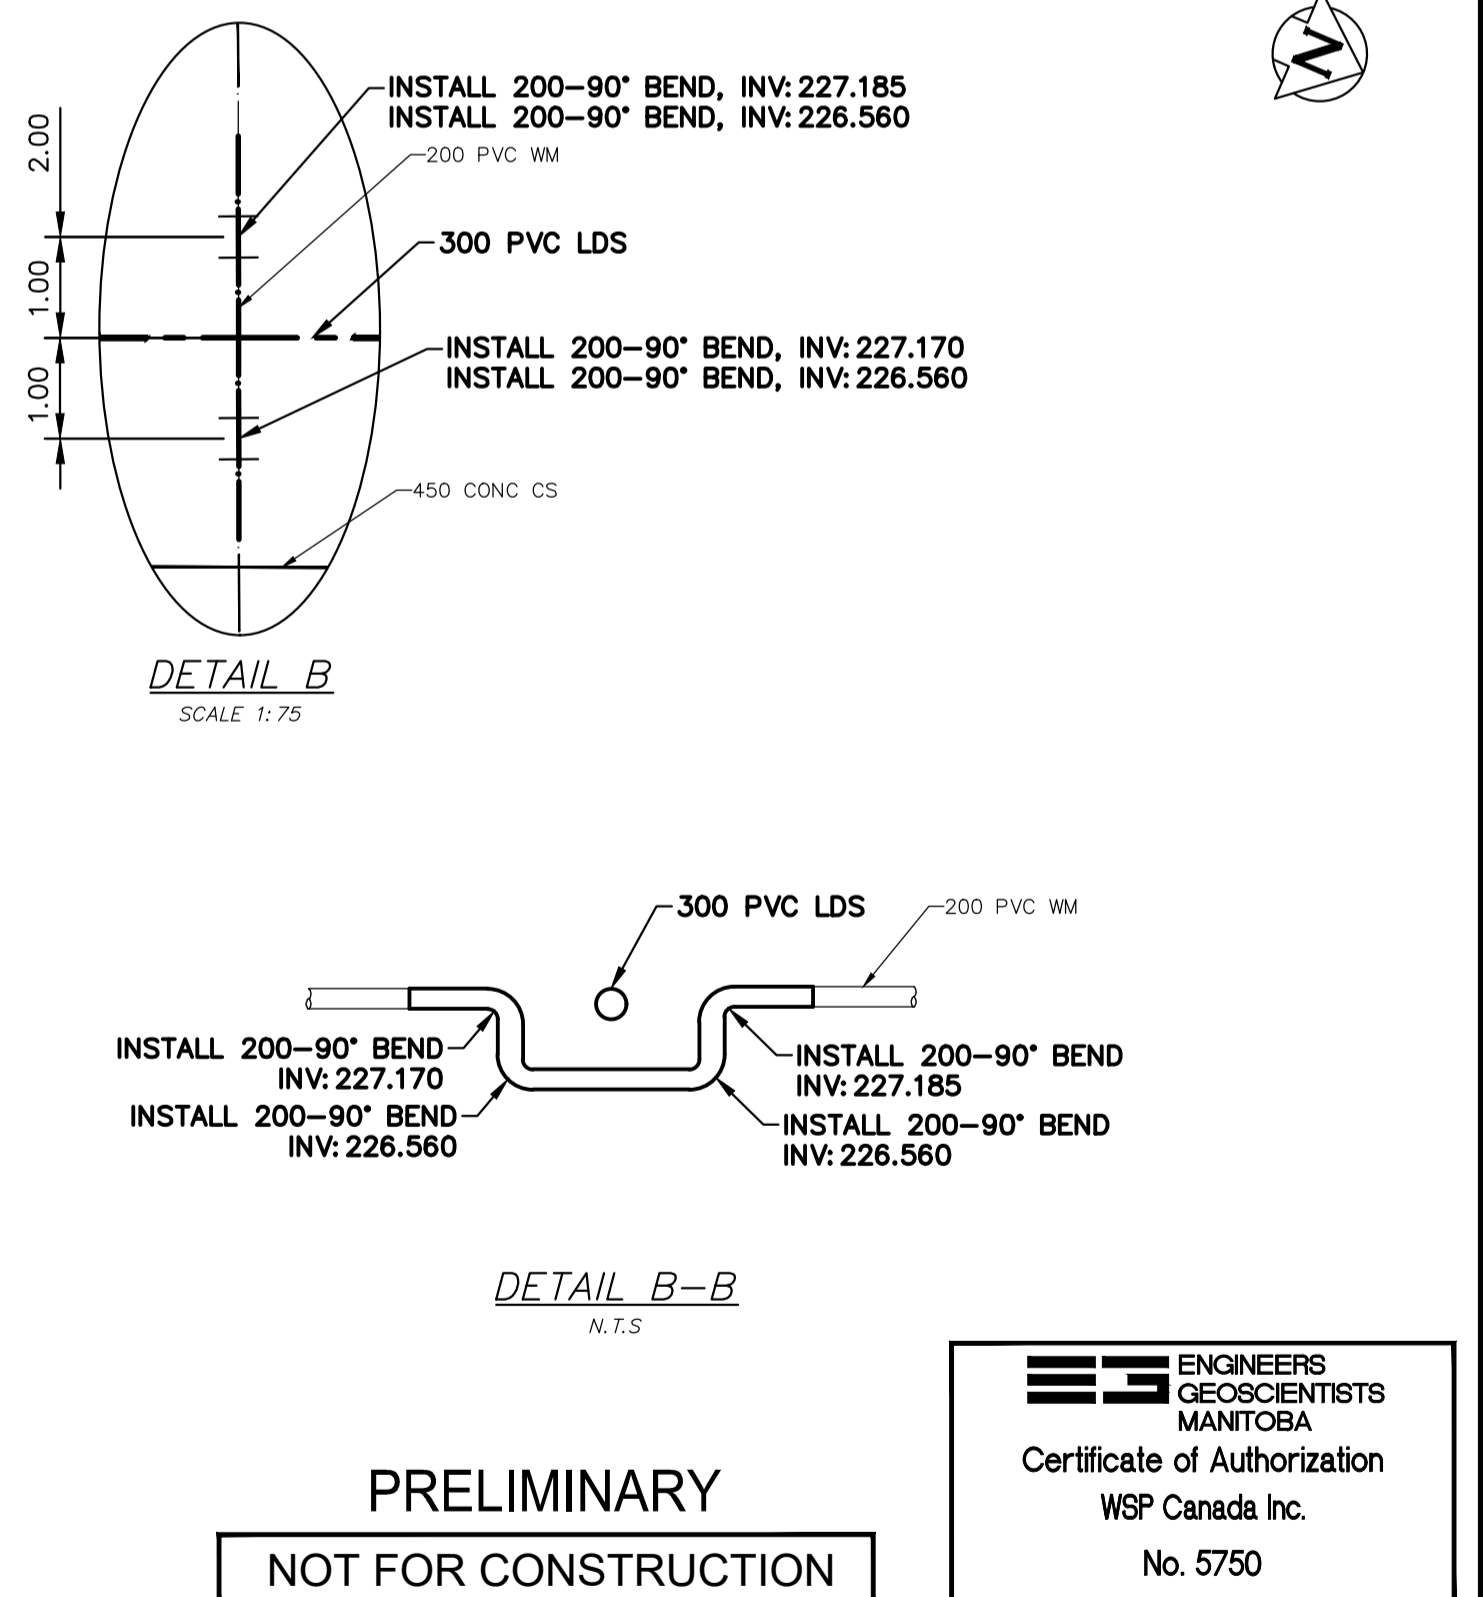



NOTE: CHAINAGES SHOWN ARE ALONG
 CL OF TACHE AVENUE

TACHE AVENUE

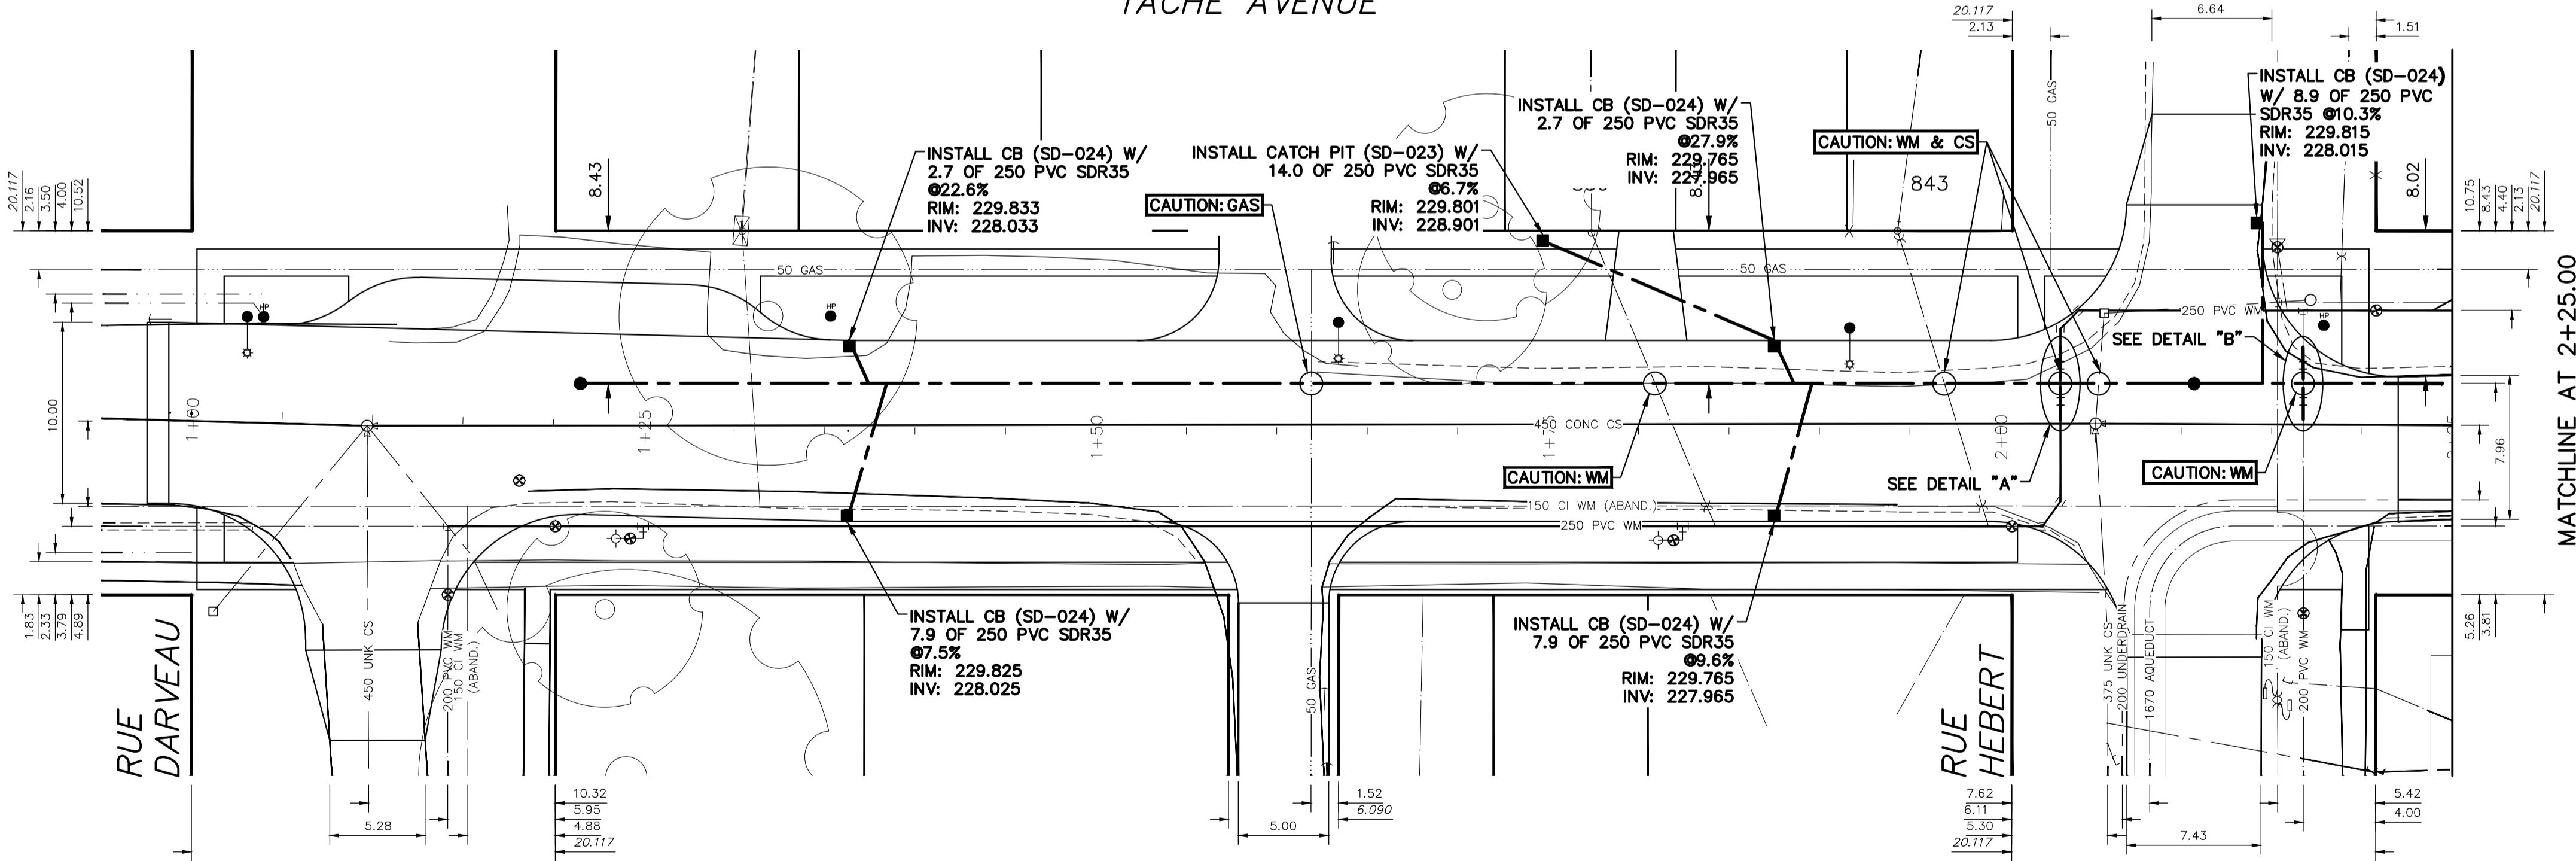

PRELIMINARY
 NOT FOR CONSTRUCTION

WSP ENGINEERS
 GEOSCIENTISTS
 MANITOBA
 Certificate of Authorization
 WSP Canada Inc.
 No. 5750

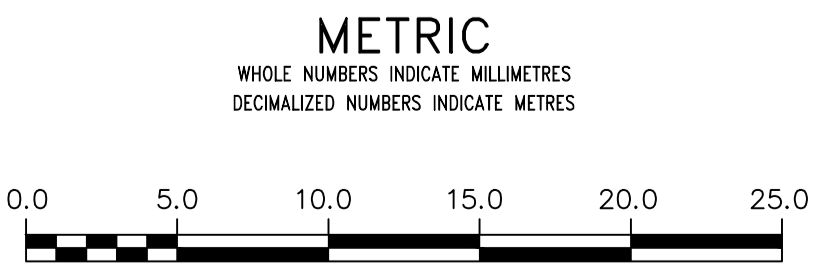

WARNING
 IF POWER EQUIPMENT OR EXPLOSIVES ARE TO BE USED FOR EXCAVATION ON THIS PROJECT THE CONTRACTOR MUST:
 1) NOTIFY THE GAS COMPANY OF THE PROPOSED LOCATION OF EXCAVATION.
 2) TAKE PRECAUTION TO AVOID DAMAGE TO GAS COMPANY INSTALLATIONS.
 SEE PROVINCIAL REGULATION 21072 FOR DETAILS

LOCATION APPROVED
 UNDERGROUND STRUCTURES
 SUPV. U/G STRUCTURES COMMITTEE DATE
 NOTE:
 LOCATION OF UNDERGROUND STRUCTURES AS SHOWN ARE BASED ON THE BEST INFORMATION AVAILABLE BUT NO GUARANTEE IS GIVEN THAT ALL EXISTING UTILITIES ARE SHOWN OR THAT THE GIVEN LOCATIONS ARE EXACT. CONFIRMATION OF EXISTENCE AND EXACT LOCATION OF ALL SERVICES MUST BE OBTAINED FROM THE INDIVIDUAL UTILITIES BEFORE PROCEEDING WITH CONSTRUCTION.

B.M. ELEV.	NO.	REVISIONS	DATE	BY
8				
7				
6				
5				
4				
3				
2				
1				
0		ISSUED FOR TENDER	2026/04/08	K.G.

wsp
 1600 Buffalo Place
 Winnipeg, Manitoba
 R3T 6B8 Canada
 Phone: 204-477-6650
 Fax: 204-474-2864
 wsp.com

DESIGNED BY: R.H.
 CHECKED BY: S.M.
 DRAWN BY: R.H./G.Z.
 APPROVED BY: K.G.
 SCALE: HORIZONTAL 1:250
 VERTICAL 1:50
 RELEASED FOR CONSTRUCTION
 #####
 DATE: 2026-03-26

ENGINEER'S SEAL

 CONSULTANT DRAWING NUMBER
CA005742.0352

THE CITY OF WINNIPEG
 WATER AND WASTE DEPARTMENT
 ENGINEERING DIVISION

2026 INDUSTRIAL STREET RENEWALS

TACHE AVENUE
 1.4m>NNL RUE DARVEAU TO
 3.0m>NNL RUE HEBERT

SHEET 17 OF 18
 CITY DRAWING NUMBER
 XXXXX