
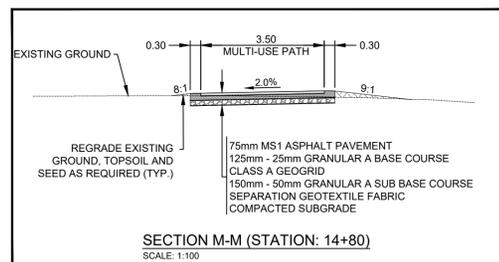
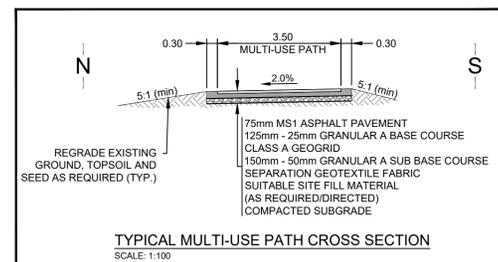


CONCORDIA AVENUE

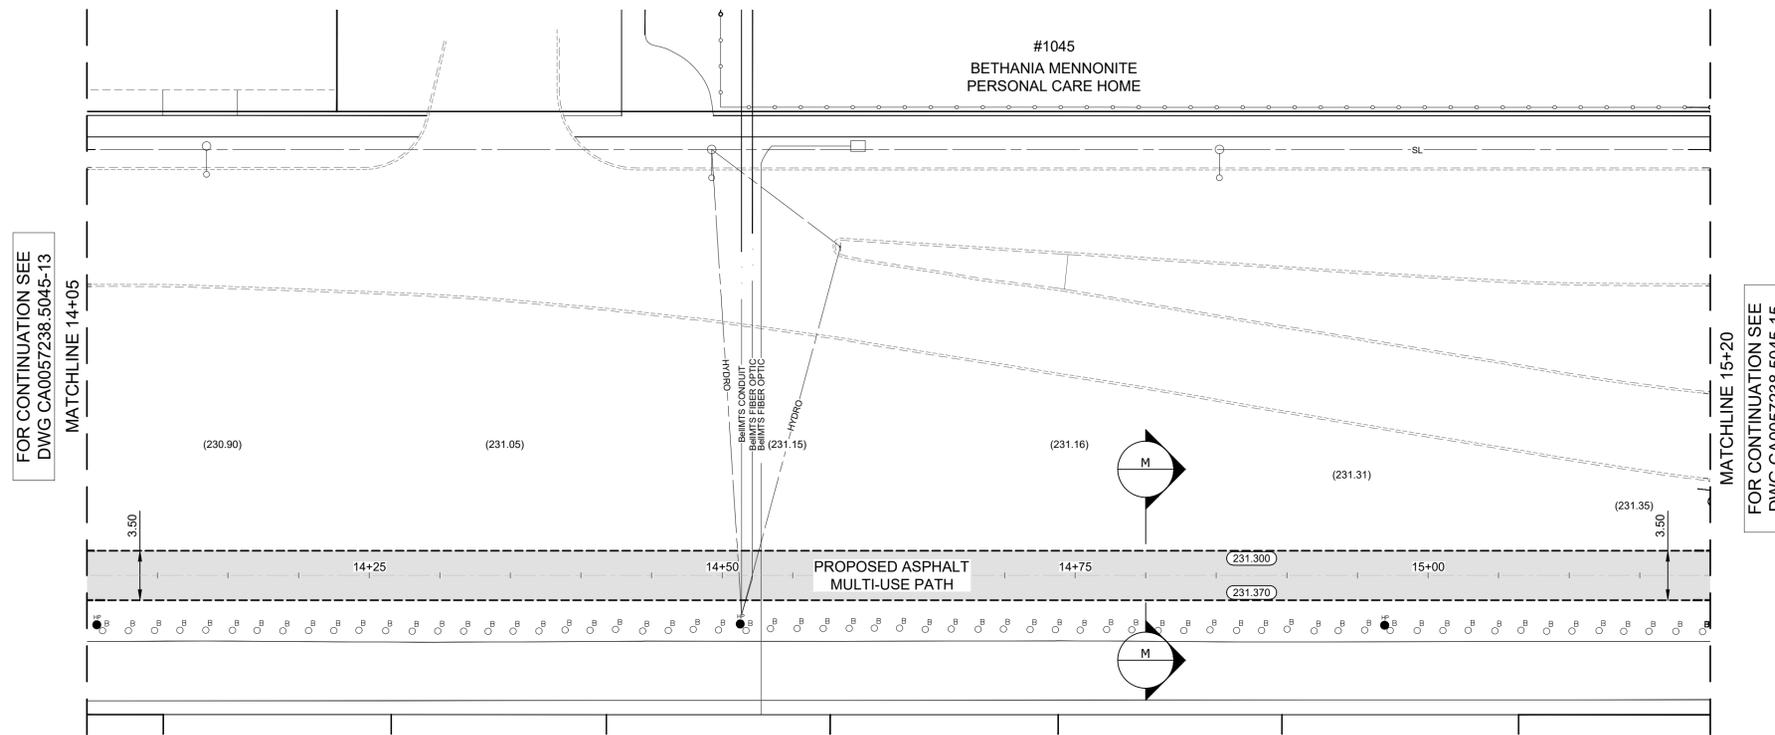

- NOTES:**
- ALL WORK AND MATERIALS TO BE IN ACCORDANCE WITH THE LATEST REVISION OF THE CITY OF WINNIPEG STANDARD CONSTRUCTION SPECIFICATIONS.
  - CONTRACTOR TO CONFIRM THE LOCATION OF ALL UTILITIES/SERVICES IN THE FIELD PRIOR TO CONSTRUCTION.
  - ALL PATH/SIDEWALK DIMENSIONS SHOWN ARE TO EDGE OF PAVEMENT.
  - EXISTING SIDEWALK TO BE RENEWED AS PER SD-228A AND AS DIRECTED BY CONTRACT ADMINISTRATOR.
  - ALL MULTI-USE PATH CROSSINGS AT INTERSECTIONS TO BE 150mm REINFORCED CONCRETE COMPLETE WITH DETECTABLE WARNING TILES AND CURB RAMP (SD-229D) AS SHOWN OR DIRECTED BY CONTRACT ADMINISTRATOR.
  - MODIFIED BARRIER CURB TO BE CONSTRUCTED AT ALL INTERSECTION RADII AND ALLEY RADII.
  - CONTRACTORS TO TAKE PRECAUTIONARY STEPS TO PROTECT EXISTING TREES WITHIN THE LIMITS OF CONSTRUCTION FROM DAMAGE FROM CONSTRUCTION ACTIVITIES AS OUTLINED IN THE SPECIFICATIONS.
  - LAMP STANDARDS, HYDRO POLES, AND ANCHORS THAT REQUIRE TEMPORARY SUPPORT, REMOVAL OR REPLACEMENT, TO BE DONE SO AT THE EXPENSE OF THE CONTRACTOR AS NECESSARY.
  - ALL BOULEVARDS TO BE SODDED UNLESS OTHERWISE NOTED.
  - ADJUST ALL WATER VALVES, HYDRANTS, MANHOLES, AND CATCH BASINS IN WORK AREA TO GRADE.

| EXISTING | LEGEND-PLAN           | PROPOSED | EXISTING | LEGEND-PLAN                      | PROPOSED  | EXISTING | LEGEND-PLAN             | PROPOSED |
|----------|-----------------------|----------|----------|----------------------------------|-----------|----------|-------------------------|----------|
| ---      | WATER MAIN            | ---      | ---      | VALVE                            | ---       | ---      | EDGE OF SIDEWALK        | ---      |
| ---      | LAND DRAINAGE SEWER   | ---      | ---      | CURB STOP                        | ---       | ---      | EDGE OF ASPHALT PATH    | ---      |
| ---      | WASTE WATER SEWER     | ---      | ---      | HYDRO POLE & LIGHT STANDARD      | ---       | ---      | EDGE OF CONCRETE        | ---      |
| ---      | HYDRO                 | ---      | ---      | LIGHT STANDARD OR TRAFFIC SIGNAL | ---       | ---      | MODIFIED BARRIER CURB   | ---      |
| ---      | GAS                   | ---      | ---      | HYDRO POLE / ANCHOR              | ---       | ---      | BARRIER CURB            | ---      |
| ---      | COMMUNICATIONS        | ---      | ---      | FENCE                            | ---       | ---      | BARRIER CURB AND GUTTER | ---      |
| ---      | SIGNALS               | ---      | ---      | PROPERTY LINE                    | ---       | ---      | PAVING STONE            | ---      |
| ○        | MANHOLE               | ●        | ---      | TEST HOLE / PAVEMENT CORE        | ---       | ---      | CONCRETE SIDEWALK       | ---      |
| □        | CATCH BASIN/CATCH PIT | ■        | ---      | ELEVATIONS                       | (231.000) | ---      | CONCRETE SLAB           | ---      |
| △        | CURB INLET            | ▼        | ---      | CURB RAMP                        | ---       | ---      | ASPHALT                 | ---      |
| ◇        | UTILITIES ADJUSTED    | △ □ ○    | ---      | DETECTABLE WARNING SURFACE TILE  | ---       | ---      | MILLED SURFACE          | ---      |
| ◇        | HYDRANT               | ◆        | ---      |                                  |           | ---      | PAVEMENT REPAIR FABRIC  | ---      |
| ---      | EXISTING              | ---      | ---      |                                  |           | ---      |                         | ---      |

**LOCATIONS APPROVED UNDERGROUND STRUCTURES**

SIGNED BY: \_\_\_\_\_ DATE: \_\_\_\_\_

SUPV U/G STRUCTURES: \_\_\_\_\_ DATE: \_\_\_\_\_

LOCATION OF UNDERGROUND STRUCTURES AS SHOWN ARE BASED ON THE BEST INFORMATION AVAILABLE BUT NO GUARANTEE IS GIVEN THAT ALL EXISTING UTILITIES ARE SHOWN OR THAT THE GIVEN LOCATIONS ARE EXACT CONFIRMATION OF EXISTENCE AND EXACT LOCATION OF ALL SERVICES. MUST BE OBTAINED FROM THE INDIVIDUAL UTILITIES BEFORE PROCEEDING.

| G.S.M. ELEV. | NO. | REVISIONS | DATE | BY |
|--------------|-----|-----------|------|----|
| 7            |     |           |      |    |
| 6            |     |           |      |    |
| 5            |     |           |      |    |
| 4            |     |           |      |    |
| 3            |     |           |      |    |
| 2            |     |           |      |    |
| 1            |     |           |      |    |
| 0            |     |           |      |    |

**wsp**

DESIGNED BY: R.H./N.T. CHECKED BY: R.H.

DRAWN BY: R.H./N.T. APPROVED BY: S.M.

HOR. SCALE: 1:250  
VERTICAL SCALE: 1:10

ISSUED FOR TENDER: 2025/02/12 R.H.  
DATE: DECEMBER 2025

WSP Canada Inc.  
1600 Buffalo Place  
Winnipeg, MB R3T 6B8  
t. 204.477.6650  
f. 204.474.2864  
www.wsp.com

ENGINEERS SEAL

PROVINCE OF MANITOBA

S.C. MINY  
MEMBER  
2073

2025-02-13

CONSULTANT ACAD DWG. NO.  
CA0057238.5045-14

**THE CITY OF WINNIPEG**  
PUBLIC WORKS DEPARTMENT  
ENGINEERING SERVICES DIVISION

2026 LOCAL STREET RENEWALS

CONCORDIA AVENUE  
GATEWAY RD TO MONCTON AVE  
MULTI-USE PATH  
STA. 14+05 TO STA. 15+20

CITY DRAWING NUMBER  
SHEET 14 OF 30

TENDER NO.  
49-2026

**METRIC**

WHOLE NUMBERS INDICATE MILLIMETRES  
DECIMALIZED NUMBERS INDICATE METRES

**ENGINEERS GEOSCIENTISTS MANITOBA**

Certificate of Authorization  
WSP Canada Inc.  
No. 5750

FOR TENDER PURPOSES ONLY  
NOT FOR CONSTRUCTION

Feb 24, 2026 - 10:54am L:\202502 - Transportation\CA0057238.5045 - 2026 Street Renewals\26R-07\Drawings\03\_Work\_Dwg\CA0057238.5045-14-RO\_Drawing\_CAD0057238.5045-14-RO