



THE CITY OF WINNIPEG

PUBLIC WORKS DEPARTMENT


ENGINEERING SERVICES DIVISION

2026 LOCAL STREET RENEWALS

CONCORDIA AVE, CHOPIN BLVD AND VARIOUS LOCATIONS

PAVEMENT REHABILITATION, MULTI - USE PATHWAY AND TRANSIT IMPROVEMENTS

TENDER NO. 49-2026

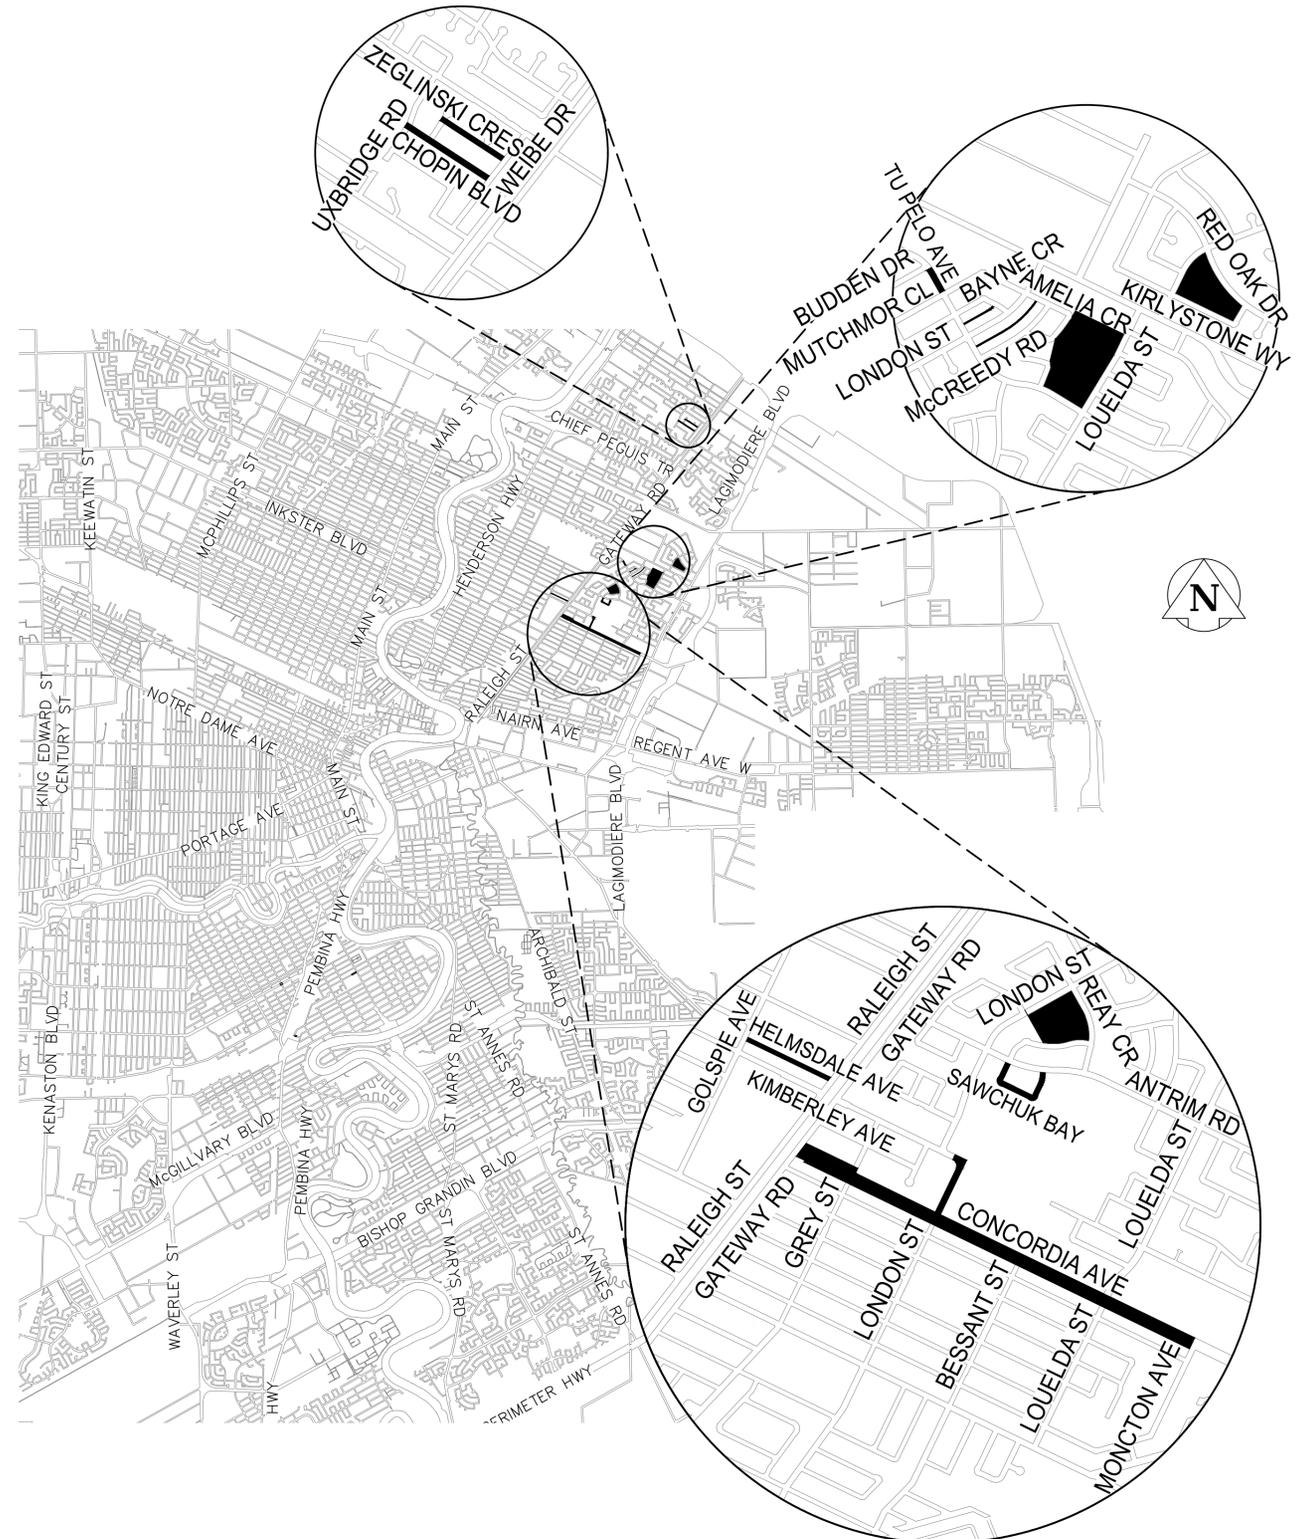

DRAWING NO.	DESCRIPTION			
CA0057238.5045-01	BAYNE CRESCENT / LONDON STREET ALLEY	TU-PELO AVE TO BAYNE CRES	ALLEY PAVEMENT REHABILITATION	
CA0057238.5045-02	CHOPIN BOULEVARD	UXBRIDGE RD N TO WIEBES DR	THIN BITUMINOUS OVERLAY	
CA0057238.5045-03	CONCORDIA AVENUE	GATEWAY RD TO MONCTON AVE	MULTI-USE PATH	STA. 0+66.75 TO STA. 1+90
CA0057238.5045-04	CONCORDIA AVENUE	GATEWAY RD TO MONCTON AVE	MULTI-USE PATH	STA. 1+90 TO STA. 3+05
CA0057238.5045-05	CONCORDIA AVENUE	GATEWAY RD TO MONCTON AVE	MULTI-USE PATH	STA. 3+05 TO STA. 4+15
CA0057238.5045-06	CONCORDIA AVENUE	GATEWAY RD TO MONCTON AVE	MULTI-USE PATH	STA. 4+15 TO STA. 5+20
CA0057238.5045-07	CONCORDIA AVENUE	GATEWAY RD TO MONCTON AVE	MULTI-USE PATH	STA. 5+20 TO STA. 6+30
CA0057238.5045-08	CONCORDIA AVENUE	GATEWAY RD TO MONCTON AVE	MULTI-USE PATH	STA. 6+30 TO STA. 7+65
CA0057238.5045-09	CONCORDIA AVENUE	GATEWAY RD TO MONCTON AVE	MULTI-USE PATH	STA. 7+65 TO STA. 8+90
CA0057238.5045-10	CONCORDIA AVENUE	GATEWAY RD TO MONCTON AVE	MULTI-USE PATH	STA. 8+90 TO STA. 10+20
CA0057238.5045-11	CONCORDIA AVENUE	GATEWAY RD TO MONCTON AVE	MULTI-USE PATH	STA. 10+20 TO STA. 11+45
CA0057238.5045-12	CONCORDIA AVENUE	GATEWAY RD TO MONCTON AVE	MULTI-USE PATH	STA. 11+45 TO STA. 12+80
CA0057238.5045-13	CONCORDIA AVENUE	GATEWAY RD TO MONCTON AVE	MULTI-USE PATH	STA. 12+80 TO STA. 14+05
CA0057238.5045-14	CONCORDIA AVENUE	GATEWAY RD TO MONCTON AVE	MULTI-USE PATH	STA. 14+05 TO STA. 15+20
CA0057238.5045-15	CONCORDIA AVENUE	GATEWAY RD TO MONCTON AVE	MULTI-USE PATH	STA. 15+20 TO STA. 16+37.86
CA0057238.5045-16	LONDON STREET	CONCORDIA AVE TO KIMBERLEY AVE	MULTI-USE PATH	STA. 0+98.85 TO STA. 2+05
CA0057238.5045-17	LONDON STREET	CONCORDIA AVE TO KIMBERLEY AVE	MULTI-USE PATH	STA. 2+05 TO STA. 3+06.31
CA0057238.5045-18	HELMSDALE AVENUE / KIMBERLY AVENUE ALLEY	GOLSPIE ST TO RALEIGH ST	ALLEY PAVEMENT REHABILITATION	
CA0057238.5045-19	LONDON STREET / McCREEDY ROAD ALLEY	TU-PELO AVE TO AMELIA CRES	ALLEY PAVEMENT REHABILITATION	
CA0057238.5045-20	SAWCHUK BAY	ANTRIM RD TO ANTRIM RD	MINOR REHABILITATION	STA. 0+95.12 TO STA. 1+85
CA0057238.5045-21	SAWCHUK BAY	ANTRIM RD TO ANTRIM RD	MINOR REHABILITATION	STA. 1+85 TO STA. 2+80
CA0057238.5045-22	SAWCHUK BAY	ANTRIM RD TO ANTRIM RD	MINOR REHABILITATION	STA. 2+80 TO STA. 3+90.46
CA0057238.5045-23	TU-PELO AVENUE	BUDDEN DRIVE TO MUTCHMOR CLOSE	TRANSIT STOP IMPROVEMENTS	
CA0057238.5045-24	ZEGLINSKI CRESCENT	ZEGLINSKI CRES TO WIEBES DR	MINOR REHABILITATION	STA. 0+94.50 TO STA. 2+10
CA0057238.5045-25	ZEGLINSKI CRESCENT	ZEGLINSKI CRES TO WIEBES DR	MINOR REHABILITATION	STA. 2+10 TO STA. 3+37.33
CA0057238.5045-26	JOHN DE GRAFF SCHOOL PARK	AMELIA CRES TO LOUELDA ST	ASPHALT PATH RECONSTRUCTION	
CA0057238.5045-27	JOHN DE GRAFF SCHOOL PARK	AMELIA CRES TO LOUELDA ST	ASPHALT PATH RECONSTRUCTION	
CA0057238.5045-28	JOHN DE GRAFF SCHOOL PARK	AMELIA CRES TO LOUELDA ST	ASPHALT PATH RECONSTRUCTION	
CA0057238.5045-29	LONDON / REAY PARK	LONDON ST TO REAY CRES	ASPHALT PATH RECONSTRUCTION	
CA0057238.5045-30	RED OAK PARK	RED OAK DR TO KIRLYSTONE WY	ASPHALT PATH RECONSTRUCTION	

Feb 24, 2026 - 12:09pm L:\Projects\2025\02 - Transportation\CA0057238.5045 - 2026 Street Renewals\03_Work_Dwg\CA0057238.5045 - 26-R-07_Cover Page_Contract 1.dwg - tab:49-2026_Drawing_Cover Page-RO



WSP Canada Inc.
1600 Buffalo Place
Winnipeg, MB R3T 6B8
t. 204.477.6650
f. 204.474.2864
www.wsp.com



FOR TENDER PURPOSES ONLY
NOT FOR CONSTRUCTION

RELEASED FOR CONSTRUCTION BY:

STREETS PROJECT ENGINEER

DATE