



APPENDIX 'A'

**TEMPORARY TRAFFIC SIGNAGE
DRAWINGS**

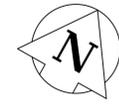

BAYNE CRESCENT / LONDON STREET ALLEY

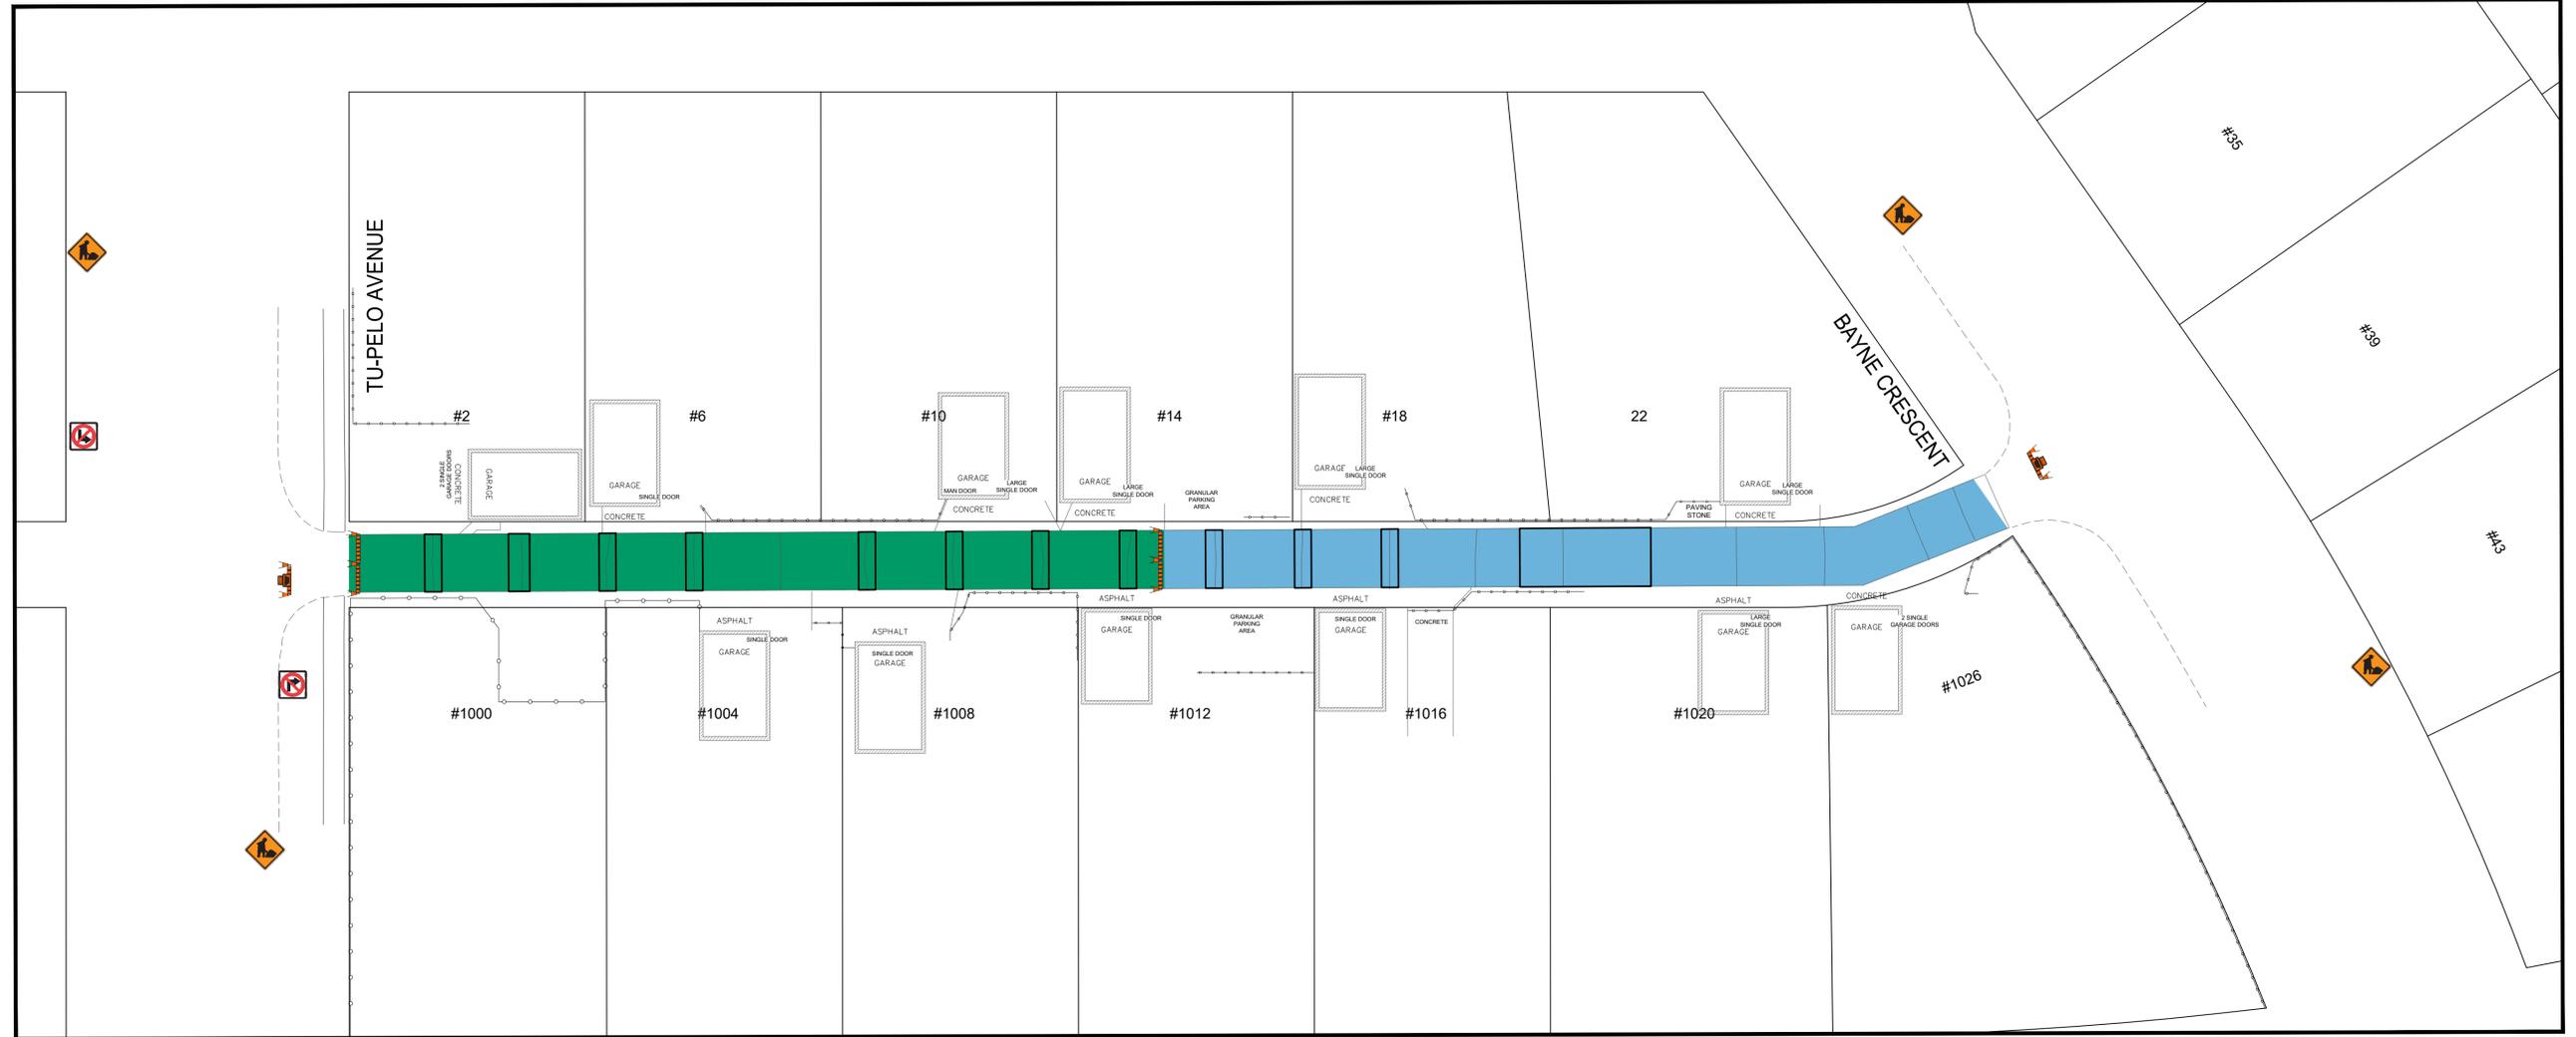

Feb 11, 2026 - 8:54am
L:\Projects\2025\02 - Transportation\CA0057238\5045 - 2026 Street Renewals 26-R-07\02 Drawings\08_Sketches\Signage\Bayne-London_Signage.dwg - tab: BAYNE- LONDON

TRAFFIC SIGNAGE

- RB-11 (L/R) TURN PROHIBITED
- TC-2 ROADWORK
- ROAD CLOSED BARRICADE
- BARRICADE



- PHASE ONE
- PHASE TWO

NOTES:

- ALL TRAFFIC SIGNAGE AND TEMPORARY TRAFFIC CONTROL TO CONFORM WITH THE LATEST REVISION OF THE CITY OF WINNIPEG MANUAL OF TEMPORARY TRAFFIC CONTROL ON CITY STREETS
- CONSTRUCTION IS TO BE COMPLETED IN PHASES AS SHOWN. THE ACTIVE PHASE SHALL BE CLOSED TO TRAFFIC FOR THE DURATION OF CONSTRUCTION. WHEN CONSTRUCTION IS COMPLETED IN FIRST PHASE, TRAFFIC CONTROL WILL BE MIRRORED FOR THE SECOND PHASE.

METRIC
WHOLE NUMBERS INDICATE MILLIMETRES
DECIMALIZED NUMBERS INDICATE METRES

**ENGINEERS
GEOSCIENTISTS
MANITOBA**
Certificate of Authorization
WSP Canada Inc.
No. 5750



FOR INFORMATION ONLY

THE CITY OF WINNIPEG
PUBLIC WORKS DEPARTMENT
ENGINEERING SERVICES DIVISION

2026 LOCAL STREET RENEWALS
BAYNE CRESCENT / LONDON STREET ALLEY

TEMPORARY TRAFFIC SIGNAGE

wsp
WSP Canada Inc.
1800 Buffalo Place
Winnipeg, MB R3T 6B8
t. 204.477.6650
f. 204.474.2864
www.wsp.com

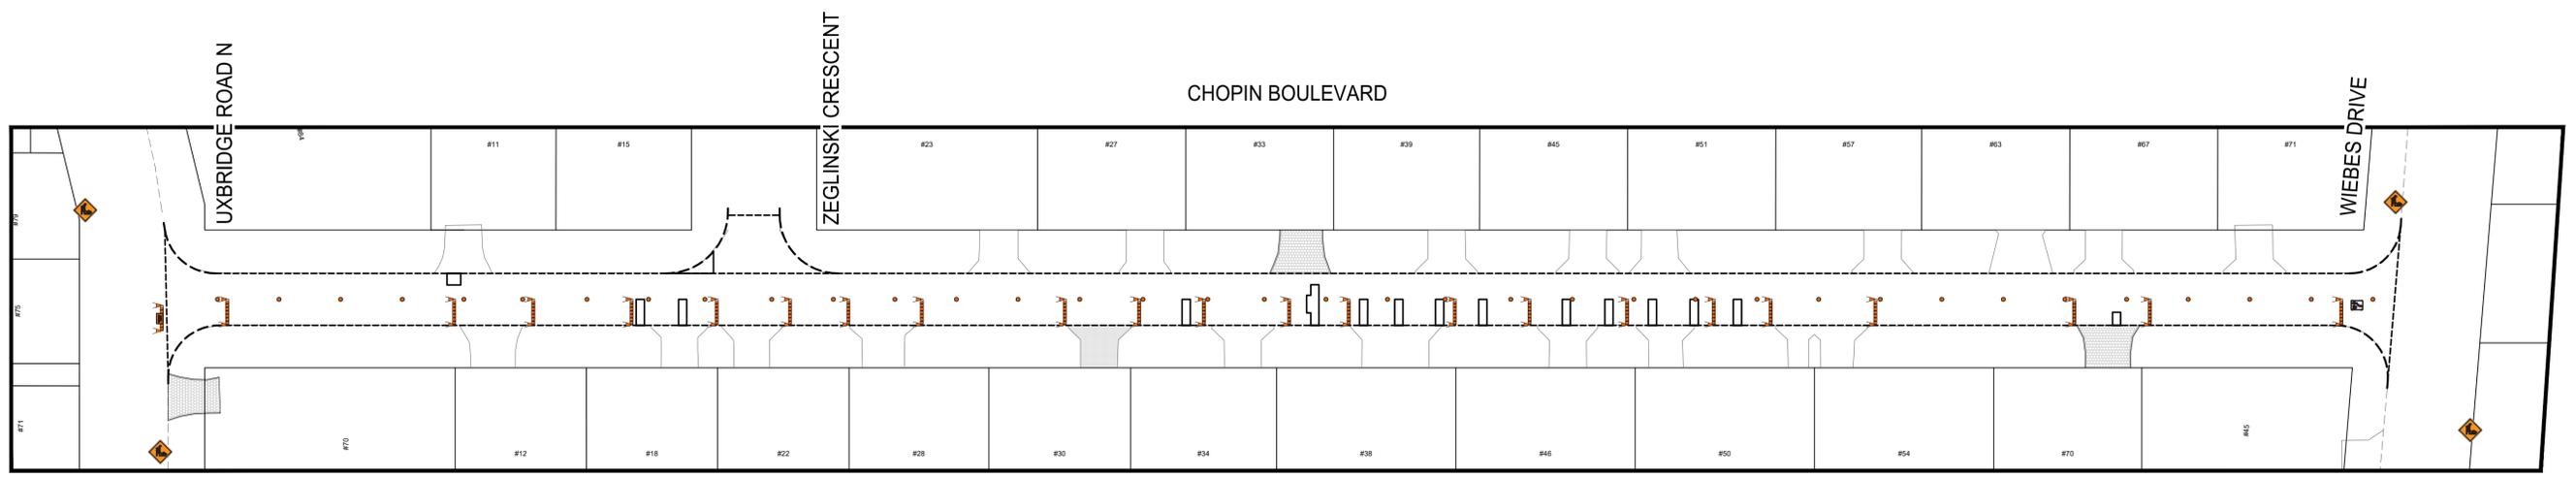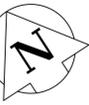

TRAFFIC SIGNAGE

RB-25R KEEP RIGHT / RB-25L KEEP LEFT



TC-2 ROADWORK



ROAD CLOSED BARRICADE



BARRICADE



POLY POST



NOTES:

1. ALL TRAFFIC SIGNAGE AND TEMPORARY TRAFFIC CONTROL TO CONFORM WITH THE LATEST REVISION OF THE CITY OF WINNIPEG MANUAL OF TEMPORARY TRAFFIC CONTROL ON CITY STREETS.
2. CONTRACTOR SHALL MAINTAIN SAFE PEDESTRIAN ACCESS AND CROSSINGS, WHERE SIDEWALKS ARE LOCATED ON BOTH SIDES OF THE STREET, CONTRACTOR MUST MAINTAIN PEDESTRIAN ACCESS ON ONE SIDE AT ALL TIME.
3. CONSTRUCTION IS TO BE DONE LANE AT A TIME WITH TRAFFIC TO BE MAINTAINED IN THE EASTBOUND DIRECTION. TRAFFIC IN THE WESTBOUND DIRECTION IS TO BE CLOSED FOR THE DURATION OF THE PROJECT. WHEN CONSTRUCTION IS COMPLETED IN FIRST LANE, TRAFFIC WILL BE MOVED TO THE COMPLETED LANE AND TRAFFIC CONTROL WILL BE MIRRORED.
4. PARKING TO BE REMOVED AT THE TIME OF CONSTRUCTION

METRIC

WHOLE NUMBERS INDICATE MILLIMETRES
DECIMALIZED NUMBERS INDICATE METRES

**ENGINEERS
GEOSCIENTISTS
MANITOBA**
Certificate of Authorization
WSP Canada Inc.
No. 5750

FOR INFORMATION ONLY

THE CITY OF WINNIPEG
PUBLIC WORKS DEPARTMENT
ENGINEERING SERVICES DIVISION

2026 LOCAL STREET RENEWALS

CHOPIN BOULEVARD



TEMPORARY TRAFFIC SIGNAGE



WSP Canada Inc.
1600 Buffalo Place
Winnipeg, MB R3T 6B8
t. 204.477.6650
f. 204.474.2864
www.wsp.com



HELMSDALE AVENUE / KIMBERLY AVENUE ALLEY

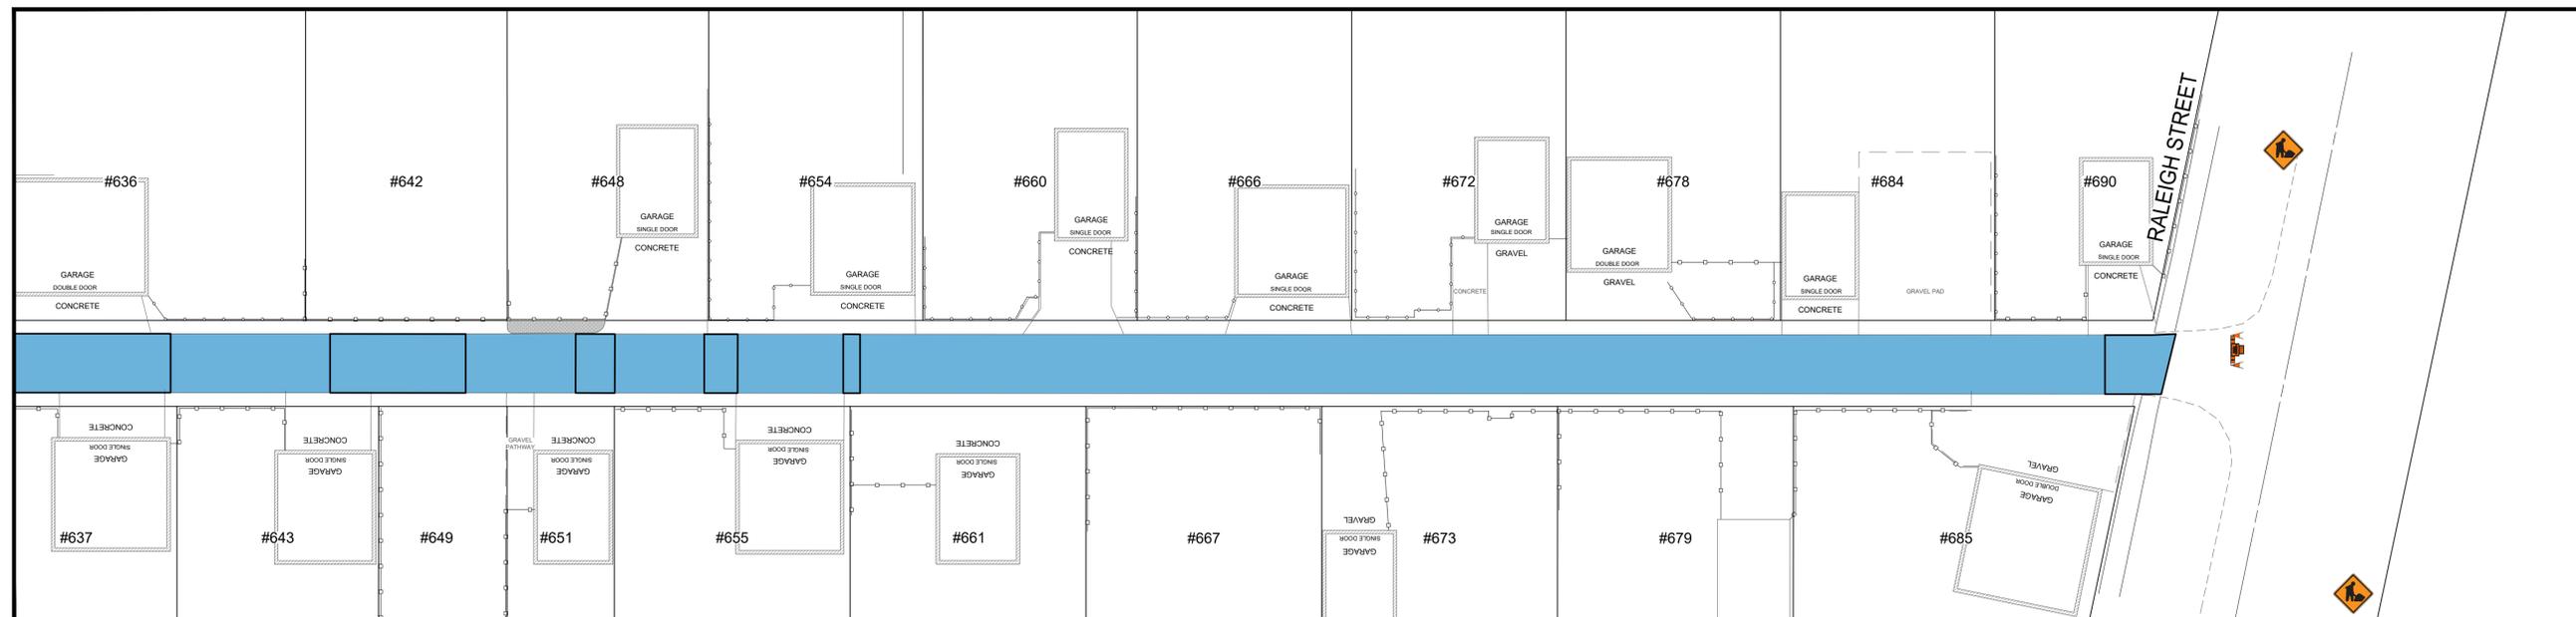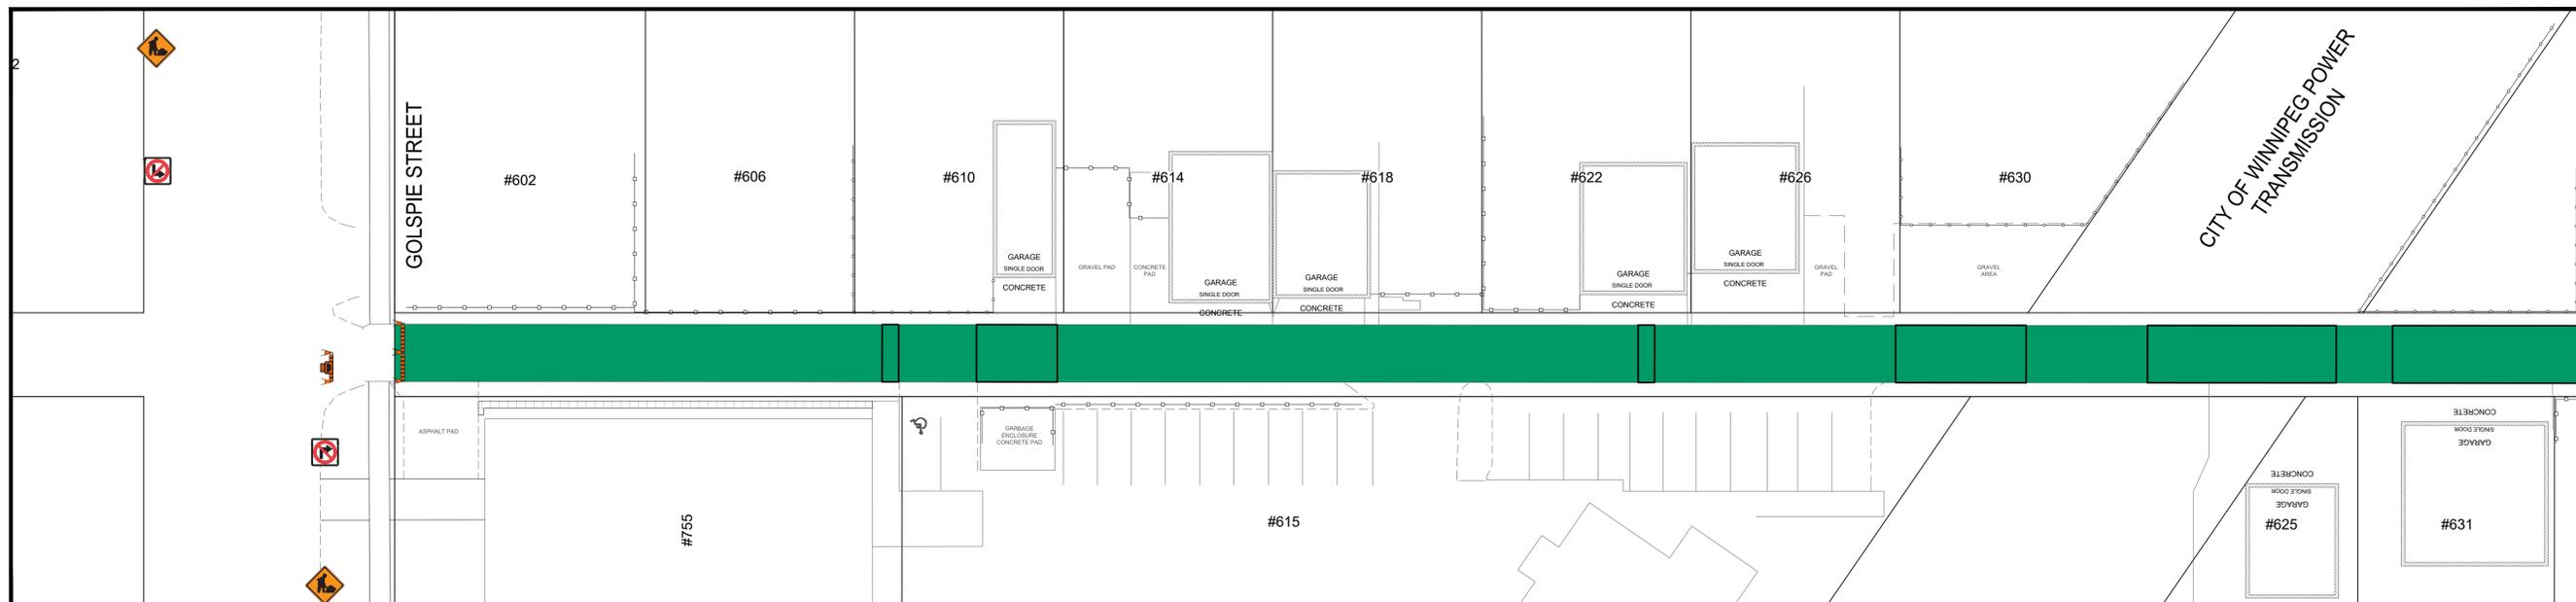

Feb 11, 2026 - 8:59am L:\Projects\2025\02 - Transportation\CA0057238.5045 - 2026 Street Renewals 26-R-07\02 Drawings\08_Sketches\Signage\Helmsdale-Kimberly_Signage.dwg - (tab: HELMSDALE - KIMBERLY

TRAFFIC SIGNAGE

- RB-11 (L/R) TURN PROHIBITED
- TC-2 ROADWORK
- ROAD CLOSED BARRICADE
- BARRICADE



-  PHASE ONE
-  PHASE TWO

NOTES:

- ALL TRAFFIC SIGNAGE AND TEMPORARY TRAFFIC CONTROL TO CONFORM WITH THE LATEST REVISION OF THE CITY OF WINNIPEG MANUAL OF TEMPORARY TRAFFIC CONTROL ON CITY STREETS
- CONSTRUCTION IS TO BE COMPLETED IN PHASES AS SHOWN. THE ACTIVE PHASE SHALL BE CLOSED TO TRAFFIC FOR THE DURATION OF CONSTRUCTION. WHEN CONSTRUCTION IS COMPLETED IN FIRST PHASE, TRAFFIC CONTROL WILL BE MIRRORED FOR THE SECOND PHASE.

METRIC
WHOLE NUMBERS INDICATE MILLIMETRES
DECIMALIZED NUMBERS INDICATE METRES

FOR INFORMATION ONLY

**ENGINEERS
GEOSCIENTISTS
MANITOBA**
Certificate of Authorization
WSP Canada Inc.
No. 5750



THE CITY OF WINNIPEG
PUBLIC WORKS DEPARTMENT
ENGINEERING SERVICES DIVISION

2026 LOCAL STREET RENEWALS
HELMSDALE AVENUE / KIMBERLEY AVENUE ALLEY

TEMPORARY TRAFFIC SIGNAGE



WSP Canada Inc.
1600 Buffalo Place
Winnipeg, MB R3T 6B8
t. 204.477.6650
f. 204.474.2864
www.wsp.com

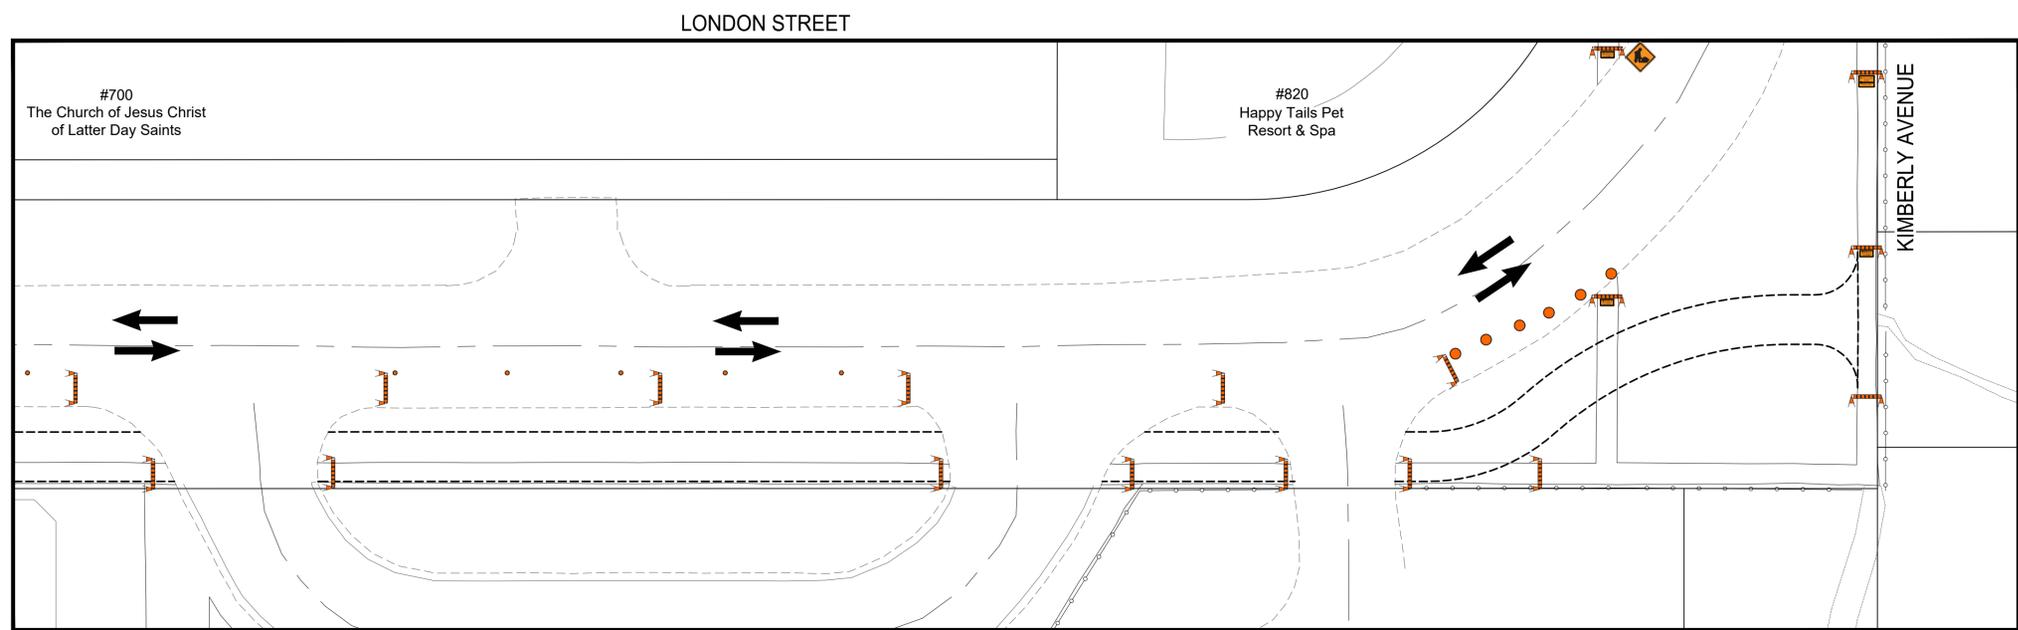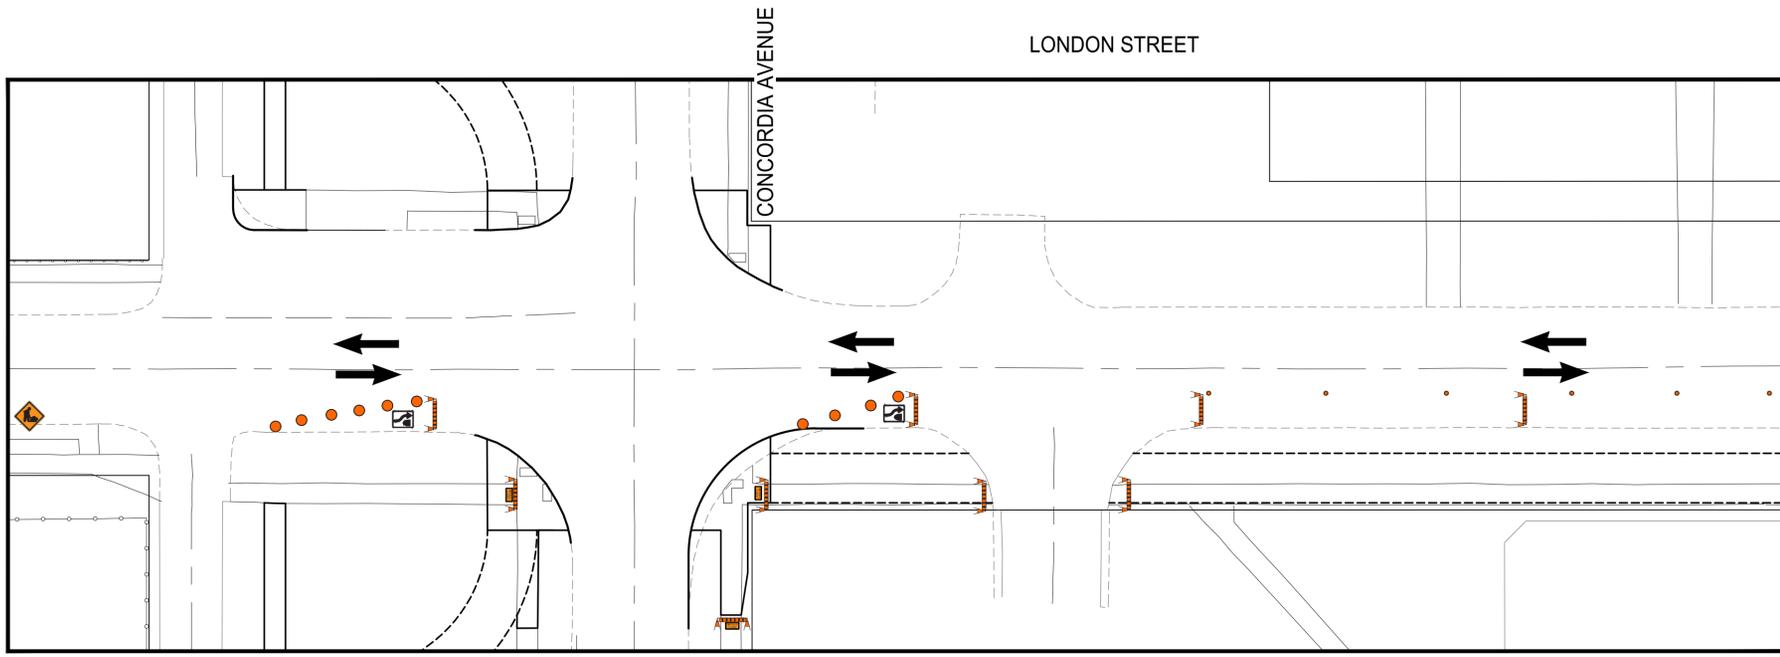

TRAFFIC SIGNAGE

RB-25R KEEP RIGHT / RB-25L KEEP LEFT



TC-2 ROADWORK



TC-76 SIDEWALK CLOSED



TC-77A/AR SIDEWALK CLOSED AHEAD, CROSS HERE



BARRICADE



POLY POST



TRAFFIC BARREL



NOTES:

1. ALL TRAFFIC SIGNAGE AND TEMPORARY TRAFFIC CONTROL TO CONFORM WITH THE LATEST REVISION OF THE CITY OF WINNIPEG MANUAL OF TEMPORARY TRAFFIC CONTROL ON CITY STREETS
2. CONTRACTOR SHALL MAINTAIN SAFE PEDESTRIAN ACCESS AND CROSSINGS. WHERE SIDEWALKS ARE LOCATED ON BOTH SIDES OF THE STREET, CONTRACTOR MUST MAINTAIN PEDESTRIAN ACCESS ON ONE SIDE AT ALL TIME.
3. DURING PATHWAY CONSTRUCTION, THE CONTRACTOR IS PERMITTED A PARTIAL LANE CLOSURE ON NORTHBOUND LONDON STREET FOR WORKSPACE AND STORAGE OF EQUIPMENT AND MATERIALS. TWO-WAY TRAFFIC IS TO BE MAINTAINED ON LONDON STREET FOR THE DURATION OF CONSTRUCTION.
4. PARKING TO BE REMOVED AT THE TIME OF CONSTRUCTION

METRIC

WHOLE NUMBERS INDICATE MILLIMETRES
DECIMALIZED NUMBERS INDICATE METRES

**ENGINEERS
GEOSCIENTISTS
MANITOBA**
Certificate of Authorization
WSP Canada Inc.
No. 5750

FOR INFORMATION ONLY

THE CITY OF WINNIPEG
PUBLIC WORKS DEPARTMENT
ENGINEERING SERVICES DIVISION

2026 LOCAL STREET RENEWALS

LONDON STREET MULTI-USE PATH



TEMPORARY TRAFFIC SIGNAGE



WSP Canada Inc.
1600 Buffalo Place
Winnipeg, MB R3T 6B8
t. 204.477.6650
f. 204.474.2864
www.wsp.com

Feb 10, 2026 - 4:25pm
L:\Projects\2025\02 - Transportation\CA0057238.5045 - 2026 Street Renewals 26-R-07\02 Drawings\08_Sketches\Signage\London_MUP_Signage.dwg - tab: LONDON_MUP


LONDON STREET / McCREEDY ROAD ALLEY

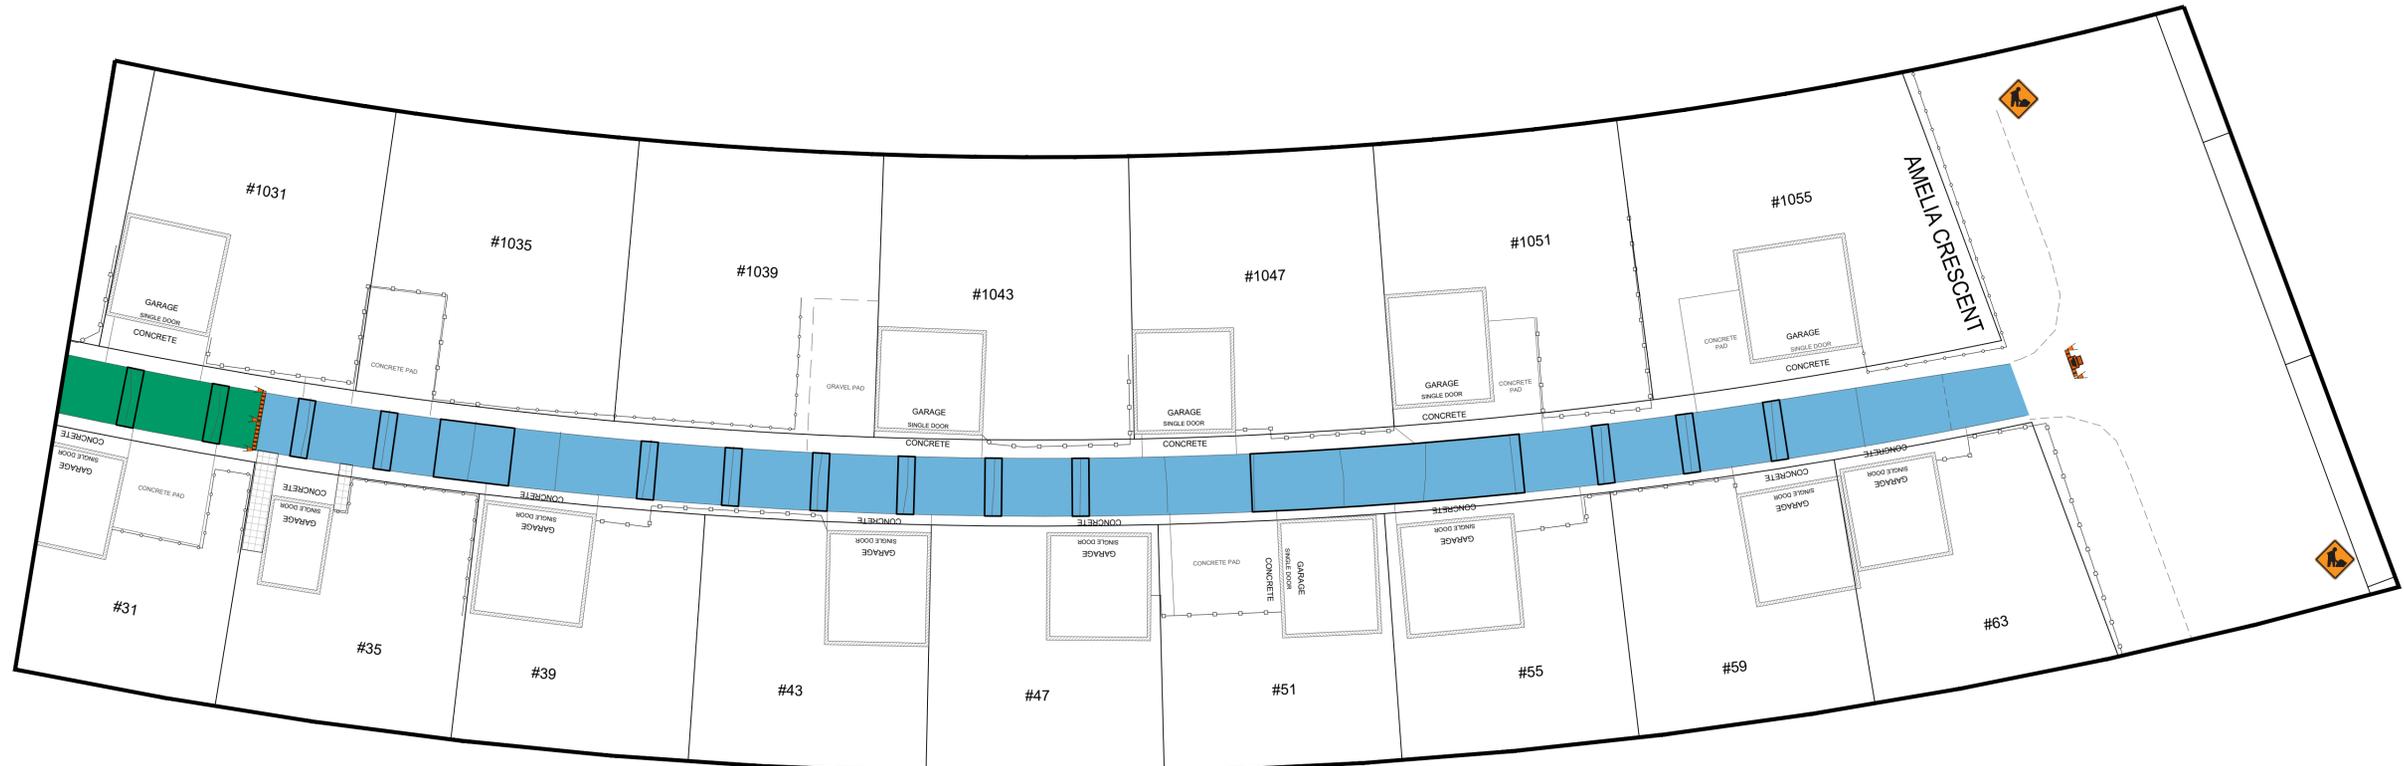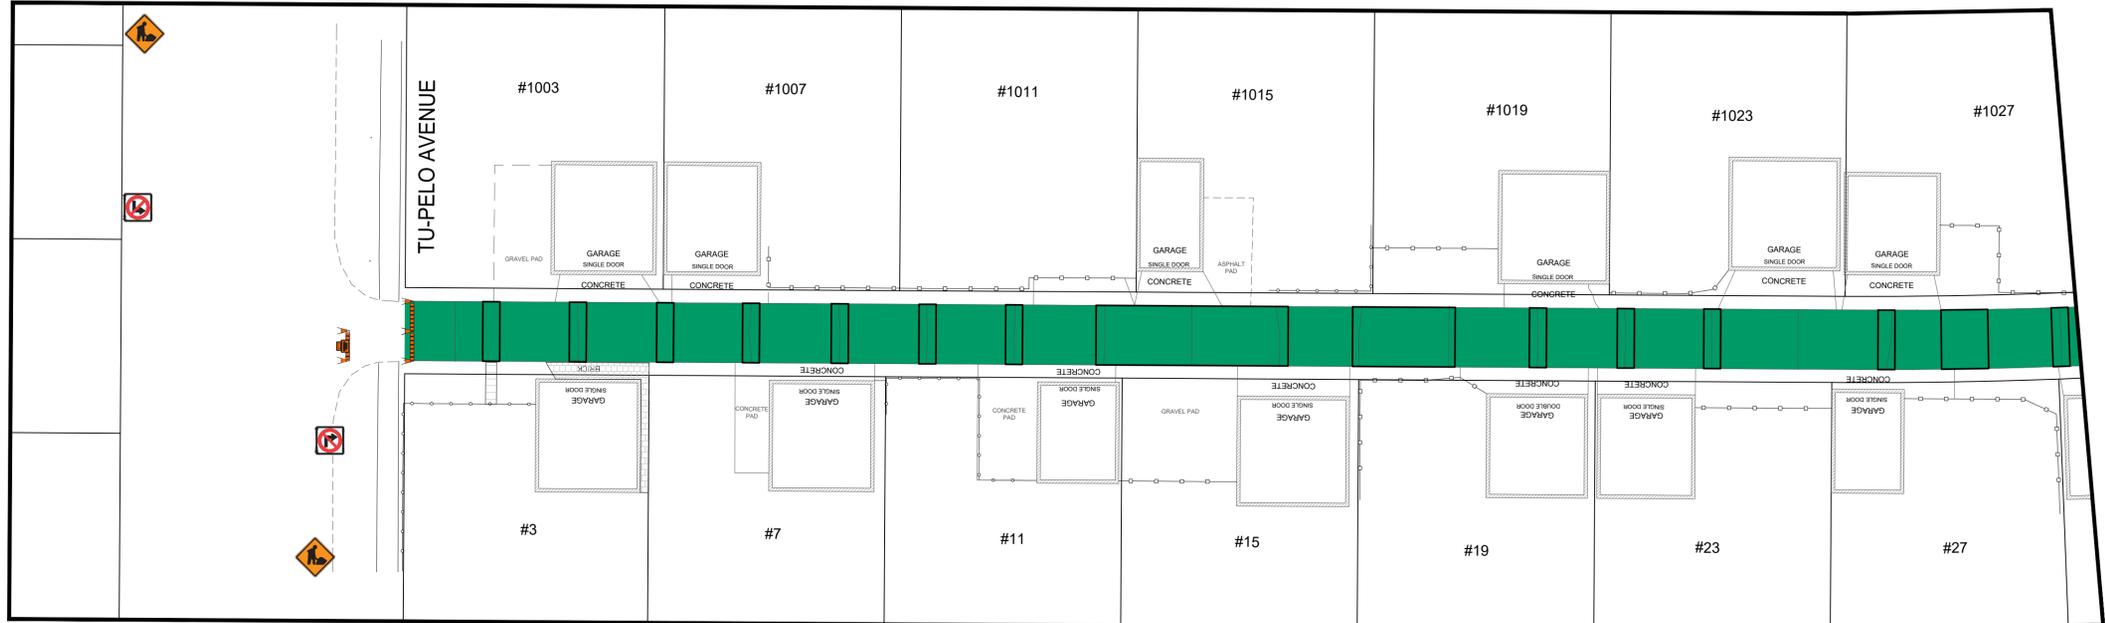

Feb 11, 2026 - 9:23am L:\Projects\2025\02 - Transportation\CA0057238.5045 - 2026 Street Renewals 26-R-07\02 Drawings\08_Sketches\Signage_London-McCreedy_Signage.dwg - Job: LONDON-McCREEDY

TRAFFIC SIGNAGE

- RB-11 (L/R) TURN PROHIBITED
- TC-2 ROADWORK
- ROAD CLOSED BARRICADE
- BARRICADE

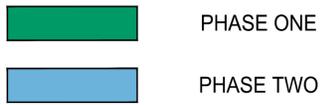

NOTES:
 1. ALL TRAFFIC SIGNAGE AND TEMPORARY TRAFFIC CONTROL TO CONFORM WITH THE LATEST REVISION OF THE CITY OF WINNIPEG MANUAL OF TEMPORARY TRAFFIC CONTROL ON CITY STREETS
 2. CONSTRUCTION IS TO BE COMPLETED IN PHASES AS SHOWN. THE ACTIVE PHASE SHALL BE CLOSED TO TRAFFIC FOR THE DURATION OF CONSTRUCTION. WHEN CONSTRUCTION IS COMPLETED IN FIRST PHASE, TRAFFIC CONTROL WILL BE MIRRORED FOR THE SECOND PHASE.

FOR INFORMATION ONLY

METRIC
 WHOLE NUMBERS INDICATE MILLIMETRES
 DECIMALIZED NUMBERS INDICATE METRES

**ENGINEERS
 GEOSCIENTISTS
 MANITOBA**
 Certificate of Authorization
 WSP Canada Inc.
 No. 5750




WSP Canada Inc.
 1800 Buffalo Place
 Winnipeg, MB R3T 6B8
 t. 204.477.6650
 f. 204.474.2864
 www.wsp.com

THE CITY OF WINNIPEG
 PUBLIC WORKS DEPARTMENT
 ENGINEERING SERVICES DIVISION

2026 LOCAL STREET RENEWALS
 LONDON STREET / McCREEDY ROAD ALLEY

TEMPORARY TRAFFIC SIGNAGE

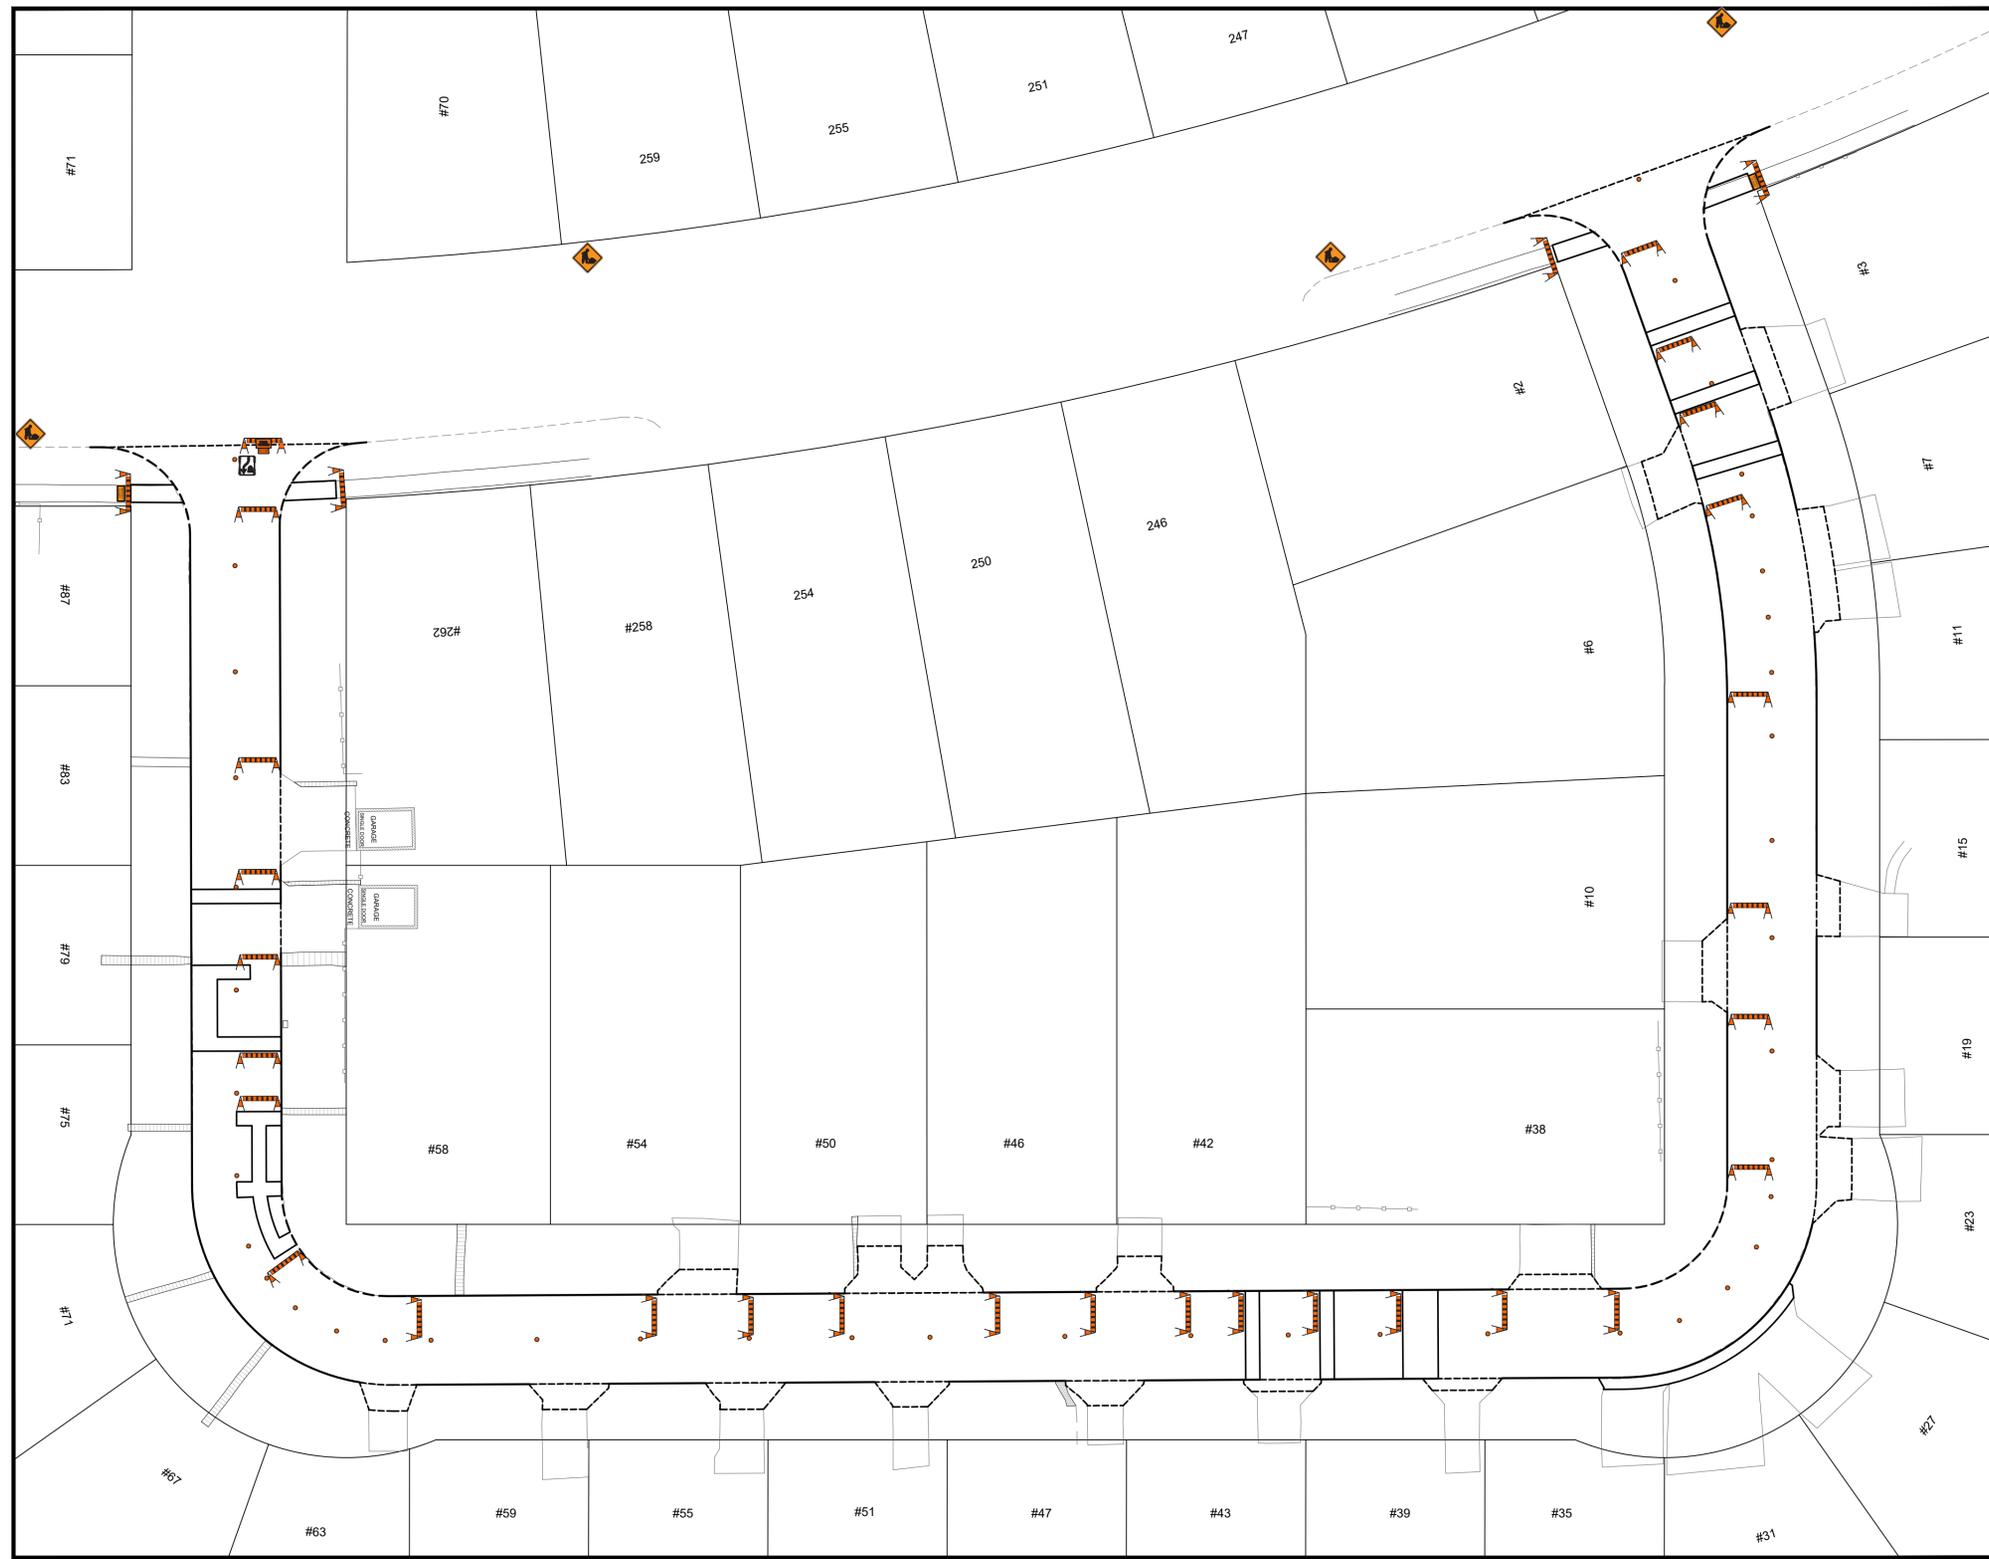

TRAFFIC SIGNAGE

- RB-25R KEEP RIGHT / RB-25L KEEP LEFT 
- TC-2 ROADWORK 
- TC-76 SIDEWALK CLOSED 
- ROAD CLOSED BARRICADE 
- BARRICADE 
- POLY POST 

NOTES:

1. ALL TRAFFIC SIGNAGE AND TEMPORARY TRAFFIC CONTROL TO CONFORM WITH THE LATEST REVISION OF THE CITY OF WINNIPEG MANUAL OF TEMPORARY TRAFFIC CONTROL ON CITY STREETS
2. CONTRACTOR SHALL MAINTAIN SAFE PEDESTRIAN ACCESS AND CROSSINGS. WHERE SIDEWALKS ARE LOCATED ON BOTH SIDES OF THE STREET, CONTRACTOR MUST MAINTAIN PEDESTRIAN ACCESS ON ONE SIDE AT ALL TIME.
3. CONSTRUCTION IS TO BE DONE LANE AT A TIME WITH TRAFFIC TO BE MAINTAINED IN THE EASTBOUND DIRECTION. TRAFFIC IN THE WESTBOUND DIRECTION IS TO BE CLOSED FOR THE DURATION OF THE PROJECT. WHEN CONSTRUCTION IS COMPLETED IN FIRST LANE, TRAFFIC WILL BE MOVED TO THE COMPLETED LANE AND TRAFFIC CONTROL WILL BE MIRRORRED.
4. PARKING TO BE REMOVED AT THE TIME OF CONSTRUCTION

METRIC
WHOLE NUMBERS INDICATE MILLIMETRES
DECIMALIZED NUMBERS INDICATE METRES

**ENGINEERS
GEOSCIENTISTS
MANITOBA**
Certificate of Authorization
WSP Canada Inc.
No. 5750

FOR INFORMATION ONLY



THE CITY OF WINNIPEG
PUBLIC WORKS DEPARTMENT
ENGINEERING SERVICES DIVISION

2026 LOCAL STREET RENEWALS
SAWCHUK BAY
TEMPORARY TRAFFIC SIGNAGE



WSP Canada Inc.
1600 Buffalo Place
Winnipeg, MB R3T 6B8
t. 204.477.6650
f. 204.474.2864
www.wsp.com

Feb 11, 2026 - 10:22am
L:\Projects\2025\02 - Transportation\CA0057238.5045 - 2026 Street Renewals 26-R-07\02 Drawings\06_Sketches\Signage\Sawchuk_Signage.dwg - tab: SAWCHUK

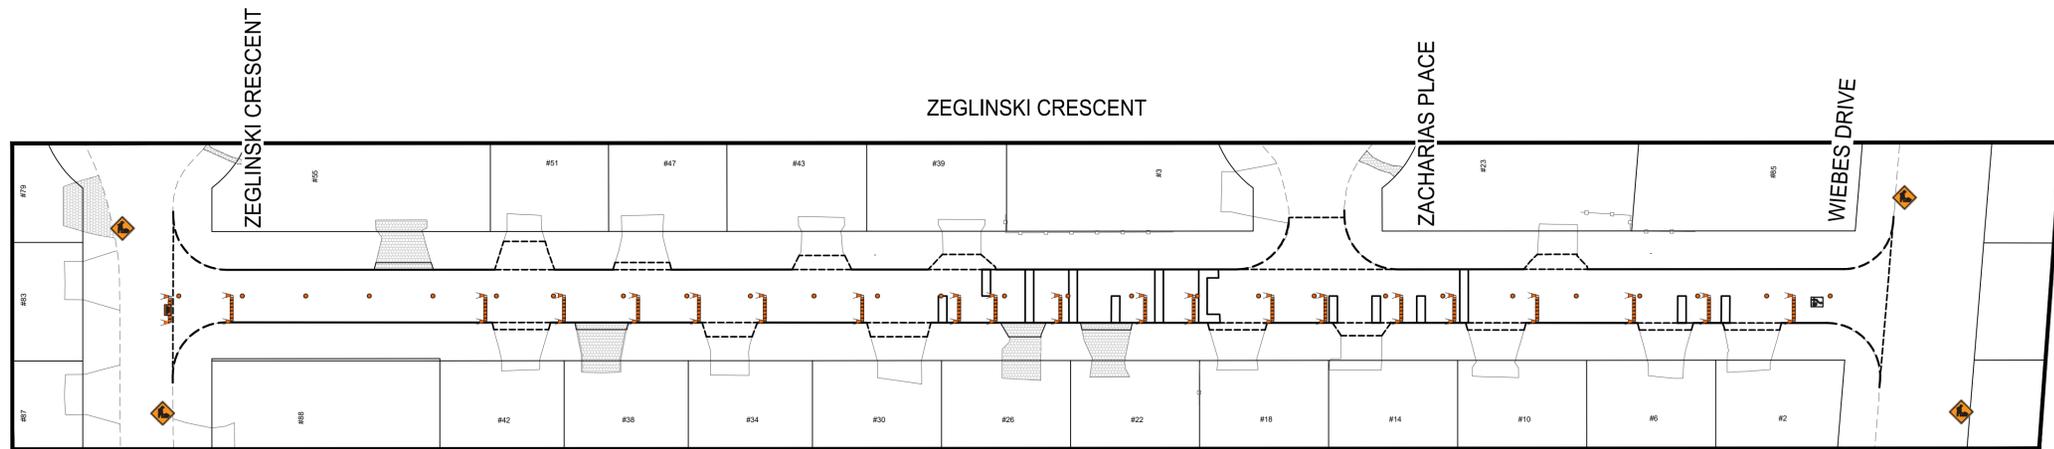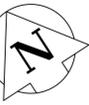

Feb 11, 2026 - 12:51pm
L:\Projects\2025\02 - Transportation\CA0057238.5045 - 2026 Street Renewals 26-R-07\02 Drawings\08_Sketches\Signage_Zeglinski_Signage.dwg - tab: ZEGLINSKI

TRAFFIC SIGNAGE

RB-25R KEEP RIGHT / RB-25L KEEP LEFT



TC-2 ROADWORK



ROAD CLOSED BARRICADE



BARRICADE



POLY POST



NOTES:

1. ALL TRAFFIC SIGNAGE AND TEMPORARY TRAFFIC CONTROL TO CONFORM WITH THE LATEST REVISION OF THE CITY OF WINNIPEG MANUAL OF TEMPORARY TRAFFIC CONTROL ON CITY STREETS
2. CONTRACTOR SHALL MAINTAIN SAFE PEDESTRIAN ACCESS AND CROSSINGS. WHERE SIDEWALKS ARE LOCATED ON BOTH SIDES OF THE STREET, CONTRACTOR MUST MAINTAIN PEDESTRIAN ACCESS ON ONE SIDE AT ALL TIME.
3. CONSTRUCTION IS TO BE DONE LANE AT A TIME WITH TRAFFIC TO BE MAINTAINED IN THE EASTBOUND DIRECTION. TRAFFIC IN THE WESTBOUND DIRECTION IS TO BE CLOSED FOR THE DURATION OF THE PROJECT. WHEN CONSTRUCTION IS COMPLETED IN FIRST LANE, TRAFFIC WILL BE MOVED TO THE COMPLETED LANE AND TRAFFIC CONTROL WILL BE MIRRORED.
4. PARKING TO BE REMOVED AT THE TIME OF CONSTRUCTION

METRIC

WHOLE NUMBERS INDICATE MILLIMETRES
DECIMALIZED NUMBERS INDICATE METRES

**ENGINEERS
GEOSCIENTISTS
MANITOBA**
Certificate of Authorization
WSP Canada Inc.
No. 5750

FOR INFORMATION ONLY

THE CITY OF WINNIPEG
PUBLIC WORKS DEPARTMENT
ENGINEERING SERVICES DIVISION

2026 LOCAL STREET RENEWALS

ZEGLINSKI CRESCENT

TEMPORARY TRAFFIC SIGNAGE

wsp
WSP Canada Inc.
1600 Buffalo Place
Winnipeg, MB R3T 6B8
t. 204.477.6650
f. 204.474.2864
www.wsp.com