
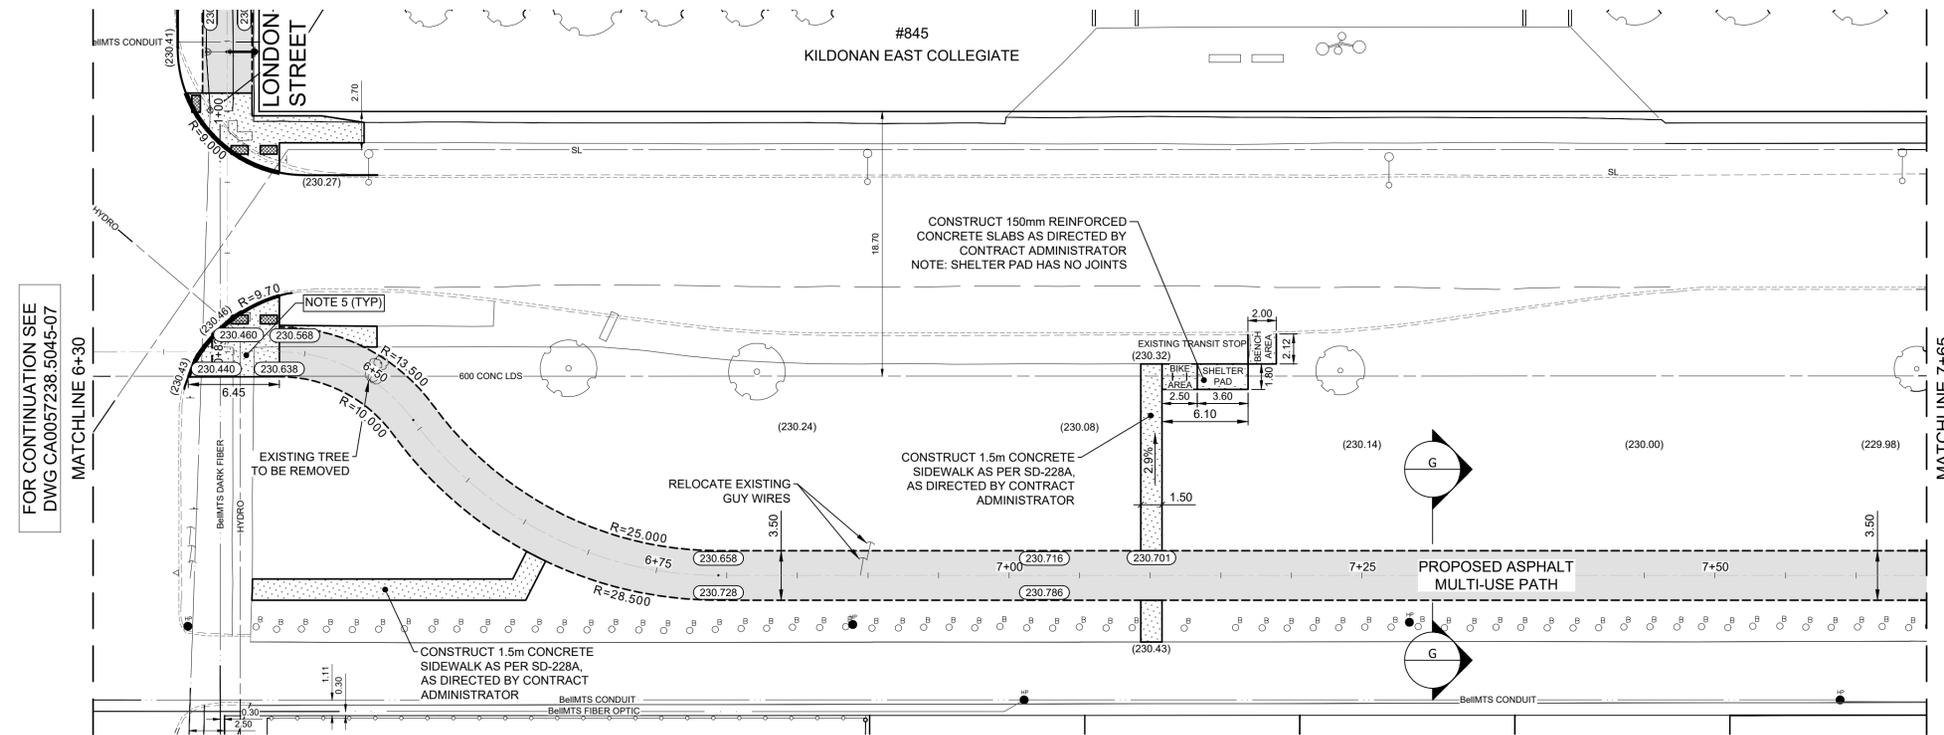


FOR CONTINUATION SEE  
DWG CA0057238.5045-16



CONCORDIA AVENUE

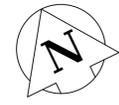

FOR CONTINUATION SEE  
DWG CA0057238.5045-07

FOR CONTINUATION SEE  
DWG CA0057238.5045-09

- NOTES:**
- ALL WORK AND MATERIALS TO BE IN ACCORDANCE WITH THE LATEST REVISION OF THE CITY OF WINNIPEG STANDARD CONSTRUCTION SPECIFICATIONS.
  - CONTRACTOR TO CONFIRM THE LOCATION OF ALL UTILITIES/SERVICES IN THE FIELD PRIOR TO CONSTRUCTION.
  - ALL PATH/SIDEWALK DIMENSIONS SHOWN ARE TO EDGE OF PAVEMENT.
  - EXISTING SIDEWALK TO BE RENEWED AS PER SD-228A AND AS DIRECTED BY CONTRACT ADMINISTRATOR.
  - ALL MULTI-USE PATH CROSSINGS AT INTERSECTIONS TO BE 150mm REINFORCED CONCRETE COMPLETE WITH DETECTABLE WARNING TILES AND CURB RAMP (SD-229D) AS SHOWN OR DIRECTED BY CONTRACT ADMINISTRATOR.
  - MODIFIED BARRIER CURB TO BE CONSTRUCTED AT ALL INTERSECTION RADII AND ALLEY RADII CONTRACTORS TO TAKE PRECAUTIONARY STEPS TO PROTECT EXISTING TREES WITHIN THE LIMITS OF CONSTRUCTION FROM DAMAGE FROM CONSTRUCTION ACTIVITIES AS OUTLINED IN THE SPECIFICATIONS.
  - LAMP STANDARDS, HYDRO POLES, AND ANCHORS THAT REQUIRE TEMPORARY SUPPORT, REMOVAL OR REPLACEMENT, TO BE DONE SO AT THE EXPENSE OF THE CONTRACTOR AS NECESSARY.
  - ALL BOULEVARDS TO BE SODDED UNLESS OTHERWISE NOTED.
  - ADJUST ALL WATER VALVES, HYDRANTS, MANHOLES, AND CATCH BASINS IN WORK AREA TO GRADE.

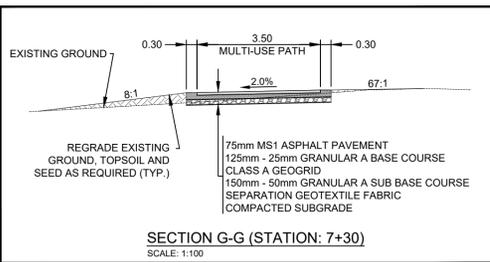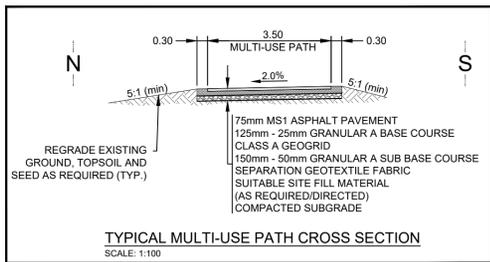

FOR TENDER PURPOSES ONLY  
NOT FOR CONSTRUCTION

**METRIC**  
WHOLE NUMBERS INDICATE MILLIMETRES  
DECIMALIZED NUMBERS INDICATE METRES

**ENGINEERS  
GEOSCIENTISTS  
MANITOBA**

Certificate of Authorization  
WSP Canada Inc.  
No. 5750

---	WATER MAIN	---	VALVE	---	EDGE OF SIDEWALK	---	LOCATIONS APPROVED UNDERGROUND STRUCTURES	---	G.B.M. ELEV.	<p>WSP Canada Inc. 1600 Buffalo Place Winnipeg, MB R3T 6B8 t. 204.477.6650 f. 204.474.2864 www.wsp.com</p> <p>ENGINEER'S SEAL SCAMINTY PROFESSIONAL ENGINEER 2026-02-13</p> <p>CONSULTANT ACAD DWG. NO. CA0057238.5045-08</p>
---	LAND DRAINAGE SEWER	---	CURB STOP	---	EDGE OF ASPHALT PATH	---	SIGNED BY:	---	7	
---	WASTE WATER SEWER	---	HYDRO POLE & LIGHT STANDARD	---	EDGE OF CONCRETE	---	SUPV. U/G STRUCTURES	---	6	
---	HYDRO	---	LIGHT STANDARD OR TRAFFIC SIGNAL	---	MODIFIED BARRIER CURB	---	DATE	---	5	
---	GAS	---	HYDRO POLE / ANCHOR	---	BARRIER CURB	---	LOCATION OF UNDERGROUND STRUCTURES AS SHOWN ARE BASED ON THE BEST INFORMATION AVAILABLE BUT NO GUARANTEE IS GIVEN THAT ALL EXISTING UTILITIES ARE SHOWN OR THAT THE GIVEN LOCATIONS ARE EXACT CONFIRMATION OF EXISTENCE AND EXACT LOCATION OF ALL SERVICES. MUST BE OBTAINED FROM THE INDIVIDUAL UTILITIES BEFORE PROCEEDING	---	4	
---	COMMUNICATIONS	---	FENCE	---	BARRIER CURB AND GUTTER	---	NO.	---	3	
---	SIGNALS	---	PROPERTY LINE	---	PAVING STONE	---	REVISIONS	---	2	
---	MANHOLE	---	TEST HOLE / PAVEMENT CORE	---	CONCRETE SIDEWALK	---	DATE	---	1	
---	CATCH BASIN/CATCH PIT	---	ELEVATIONS (231.000)	---	CONCRETE SLAB	---	DATE	---	0	
---	CURB INLET	---	CURB RAMP	---	ASPHALT	---	DATE	---	0	
---	UTILITIES ADJUSTED	---	DETECTABLE WARNING SURFACE TILE	---	MILLED SURFACE	---	DATE	---	0	
---	HYDRANT	---		---	PAVEMENT REPAIR FABRIC	---	DATE	---	0	
---	EXISTING	---	LEGEND-PLAN	---	LEGEND-PLAN	---	DATE	---	0	
---	PROPOSED	---	LEGEND-PLAN	---	PROPOSED	---	DATE	---	0	

DESIGNED BY	R.H./N.T.	CHECKED BY	R.H.
DRAWN BY	R.H./N.T.	APPROVED BY	S.M.
HOR. SCALE	1:250	RELEASED FOR CONSTRUCTION	
VERTICAL	1:10	DATE	DECEMBER 2025

**THE CITY OF WINNIPEG**  
PUBLIC WORKS DEPARTMENT  
ENGINEERING SERVICES DIVISION

2026 LOCAL STREET RENEWALS

CONCORDIA AVENUE  
GATEWAY RD TO MONCTON AVE  
MULTI-USE PATH  
STA. 6+30 TO STA. 7+65

CITY DRAWING NUMBER  
SHEET 08 OF 25  
TENDER NO.  
49-2026

Feb 12, 2026 - 2:45pm L:\202602 - Transportation\CA0057238.5045 - 2026 Street Renewals\26R-07\02 Drawings\03\_Work\_Dwg\CA0057238.5045-08-RO