

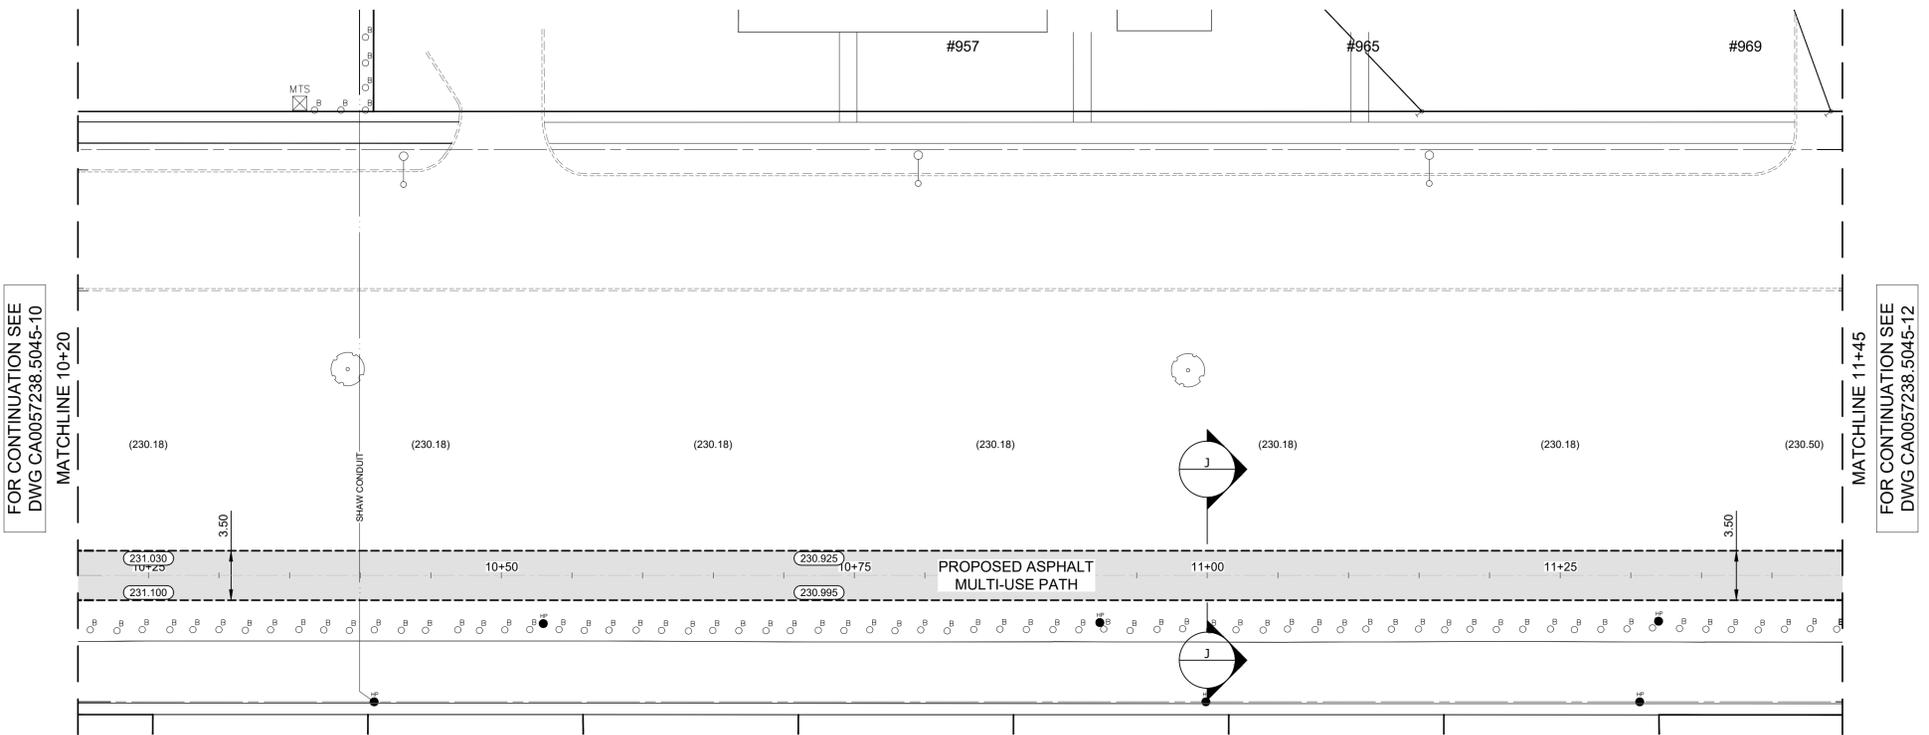


CONCORDIA AVENUE

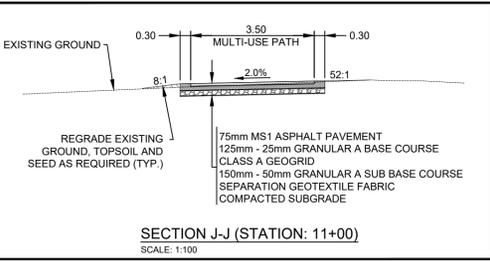

FOR CONTINUATION SEE
DWG CA0057238.5045-10

FOR CONTINUATION SEE
DWG CA0057238.5045-12

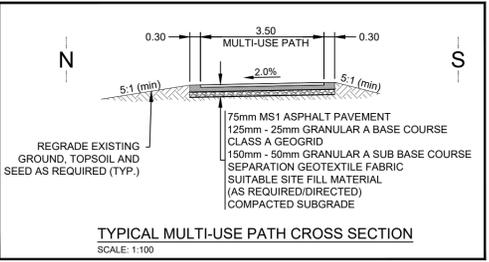

- NOTES:**
1. ALL WORK AND MATERIALS TO BE IN ACCORDANCE WITH THE LATEST REVISION OF THE CITY OF WINNIPEG STANDARD CONSTRUCTION SPECIFICATIONS.
 2. CONTRACTOR TO CONFIRM THE LOCATION OF ALL UTILITIES/SERVICES IN THE FIELD PRIOR TO CONSTRUCTION.
 3. ALL PATH/SIDEWALK DIMENSIONS SHOWN ARE TO EDGE OF PAVEMENT.
 4. EXISTING SIDEWALK TO BE RENEWED AS PER SD-238A AND AS DIRECTED BY CONTRACT ADMINISTRATOR.
 5. ALL MULTI-USE PATH CROSSINGS AT INTERSECTIONS TO BE 150mm REINFORCED CONCRETE COMPLETE WITH DETECTABLE WARNING TILES AND CURB RAMP (SD-229D) AS SHOWN OR DIRECTED BY CONTRACT ADMINISTRATOR.
 6. MODIFIED BARRIER CURBS TO BE CONSTRUCTED AT ALL INTERSECTION RADII AND ALLEY RADII.
 7. CONTRACTORS TO TAKE PRECAUTIONARY STEPS TO PROTECT EXISTING TREES WITHIN THE LIMITS OF CONSTRUCTION FROM DAMAGE FROM CONSTRUCTION ACTIVITIES AS OUTLINED IN THE SPECIFICATIONS.
 8. LAMP STANDARDS, HYDRO POLES, AND ANCHORS THAT REQUIRE TEMPORARY SUPPORT, REMOVAL OR REPLACEMENT, TO BE DONE SO AT THE EXPENSE OF THE CONTRACTOR AS NECESSARY.
 9. ALL BOULEVARDS TO BE SODDED UNLESS OTHERWISE NOTED.
 10. ADJUST ALL WATER VALVES, HYDRANTS, MANHOLES, AND CATCH BASINS IN WORK AREA TO GRADE.

METRIC
WHOLE NUMBERS INDICATE MILLIMETRES
DECIMALIZED NUMBERS INDICATE METRES

**ENGINEERS
GEOSCIENTISTS
MANITOBA**
Certificate of Authorization
WSP Canada Inc.
No. 5750

FOR TENDER PURPOSES ONLY
NOT FOR CONSTRUCTION

---	WATER MAIN	---	⊗	VALVE	---	---	EDGE OF SIDEWALK	---
---	LAND DRAINAGE SEWER	---	⊗	CURB STOP	---	---	EDGE OF ASPHALT PATH	---
---	WASTE WATER SEWER	---	⊗	HYDRO POLE & LIGHT STANDARD	---	---	EDGE OF CONCRETE	---
---	HYDRO	---	⊗	LIGHT STANDARD OR TRAFFIC SIGNAL	---	---	MODIFIED BARRIER CURB	---
---	GAS	---	⊗	HYDRO POLE / ANCHOR	---	---	BARRIER CURB	---
---	COMMUNICATIONS	---	⊗	FENCE	---	---	BARRIER CURB AND GUTTER	---
---	SIGNALS	---	⊗	PROPERTY LINE	---	---	PAVING STONE	---
○	MANHOLE	●	⊗	TEST HOLE / PAVEMENT CORE	---	---	CONCRETE SIDEWALK	---
□	CATCH BASIN/CATCH PIT	■	⊗	ELEVATIONS	(231.000)	---	CONCRETE SLAB	---
△	CURB INLET	▼	⊗	CURB RAMP	---	---	ASPHALT	---
◇	UTILITIES ADJUSTED	△ □ ○	⊗	DETECTABLE WARNING SURFACE TILE	---	---	MILLED SURFACE	---
◇	HYDRANT	◆	⊗	---	---	---	PAVEMENT REPAIR FABRIC	---
---	EXISTING	---	---	---	---	---	---	---
---	LEGEND-PLAN	---	---	---	---	---	---	---
---	PROPOSED	---	---	---	---	---	---	---
---	EXISTING	---	---	---	---	---	---	---
---	LEGEND-PLAN	---	---	---	---	---	---	---
---	PROPOSED	---	---	---	---	---	---	---
---	EXISTING	---	---	---	---	---	---	---

LOCATIONS APPROVED UNDERGROUND STRUCTURES		G.S.M. ELEV.	DATE
SIGNED BY:	DATE		
SUPV U/G STRUCTURES	DATE		
7			
6			
5			
4			
3			
2			
1			
0	ISSUED FOR TENDER	2025/02/12	R.H.
NO.	REVISIONS	DATE	BY

wsp

DESIGNED BY: R.H./N.T. CHECKED BY: R.H.
DRAWN BY: R.H./N.T. APPROVED BY: S.M.

HOR. SCALE: 1:250
VERTICAL SCALE: 1:10

RELEASED FOR CONSTRUCTION

DATE: DECEMBER 2025

WSP Canada Inc.
1600 Buffalo Place
Winnipeg, MB R3T 6B8
t. 204.477.6650
f. 204.474.2864
www.wsp.com

ENGINEER'S SEAL
PROVINCE OF MANITOBA
S.C. MINTY
REGISTERED PROFESSIONAL ENGINEER
2026-02-13
CONSULTANT ACAD DWG. NO.
CA0057238.5045-11

THE CITY OF WINNIPEG
PUBLIC WORKS DEPARTMENT
ENGINEERING SERVICES DIVISION

2026 LOCAL STREET RENEWALS
CONCORDIA AVENUE
GATEWAY RD TO MONCTON AVE
MULTI-USE PATH
STA. 10+20 TO STA. 11+45

CITY DRAWING NUMBER
SHEET 11 OF 25
TENDER NO.
49-2026

Feb 12, 2026 - 2:21pm
L:\202602 - Transportation\CA0057238.5045 - 2026 Street Renewals\26R-07\02 Drawings\03_Work_Dwg\CA0057238.5045-Concordia_Ave_MUP_Plan_Profile.dwg - tab-49-2026_Drawing_CA0057238.5045-11.R0